




SAMÞYKJT AF BYGGINGARFELLTÖÐA
5. OKT. 2017

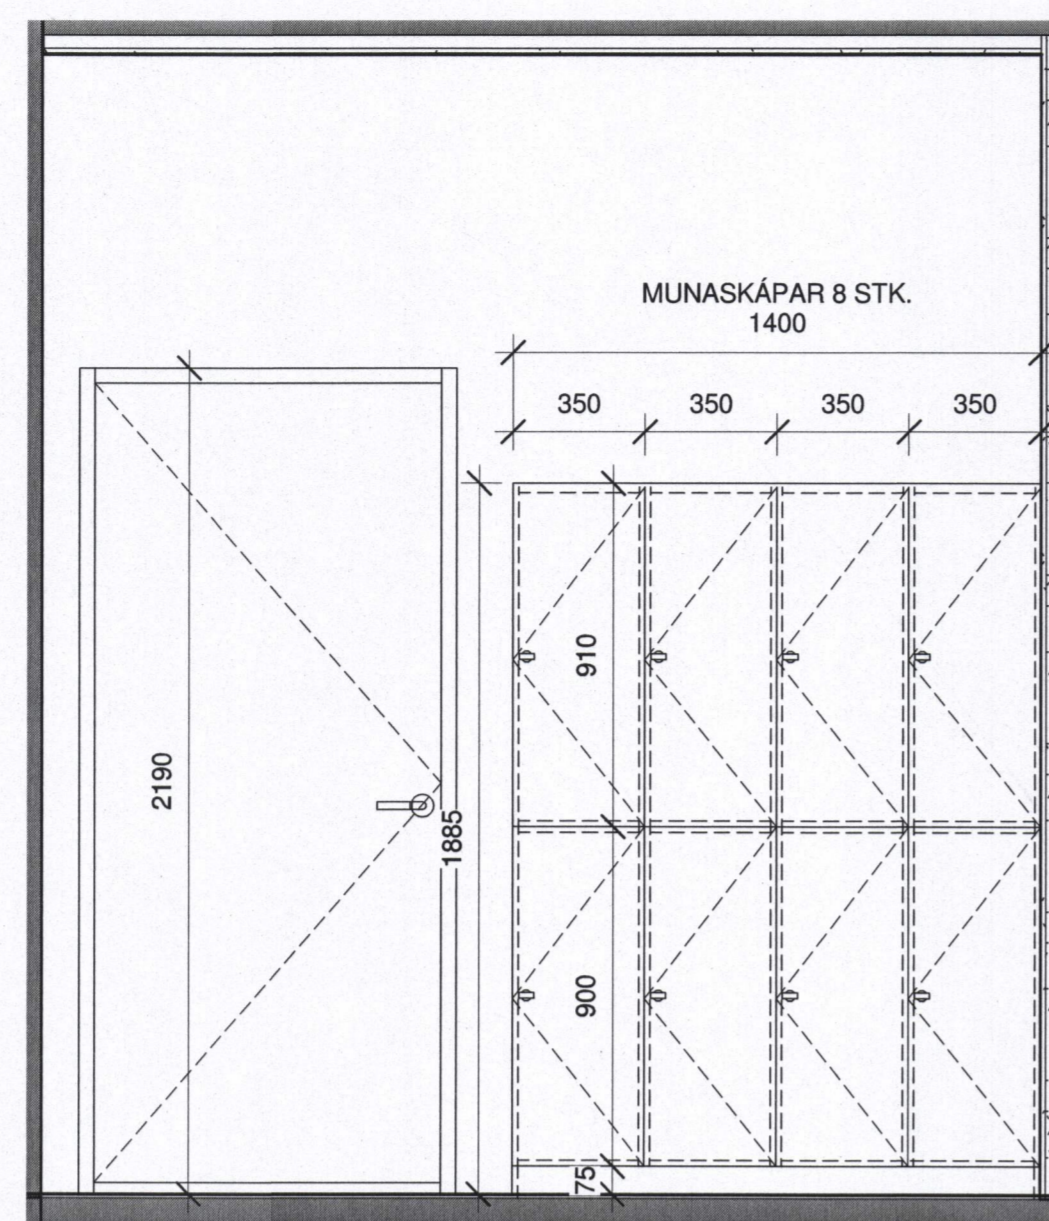


2 BÚNINGSKLEFI ÁSÝND 1
1 : 20

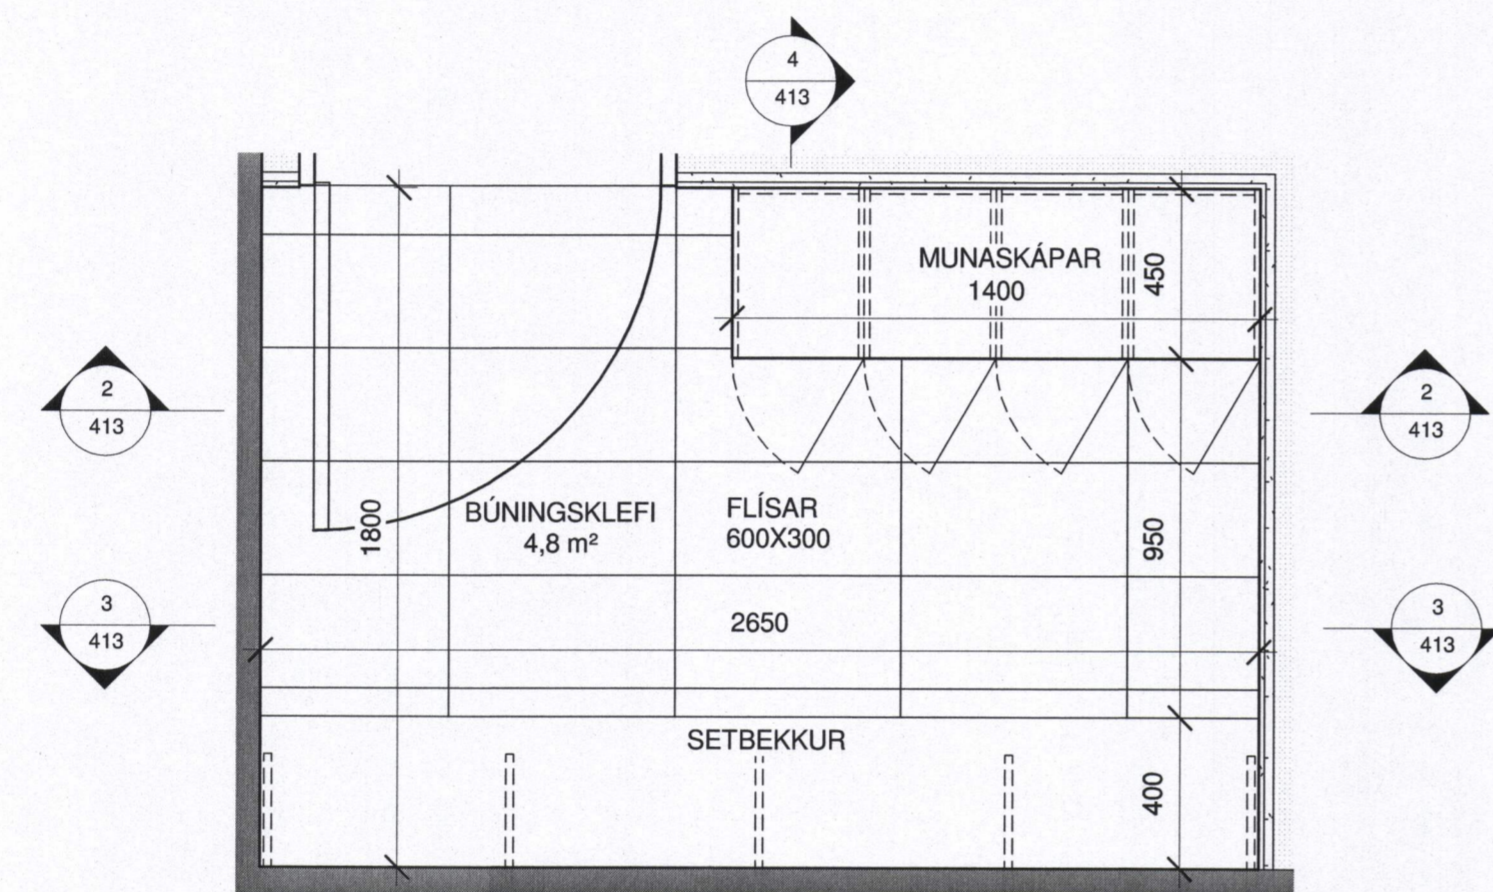


1 BÚNINGSKLEFI GRUNNMYND
1 : 20

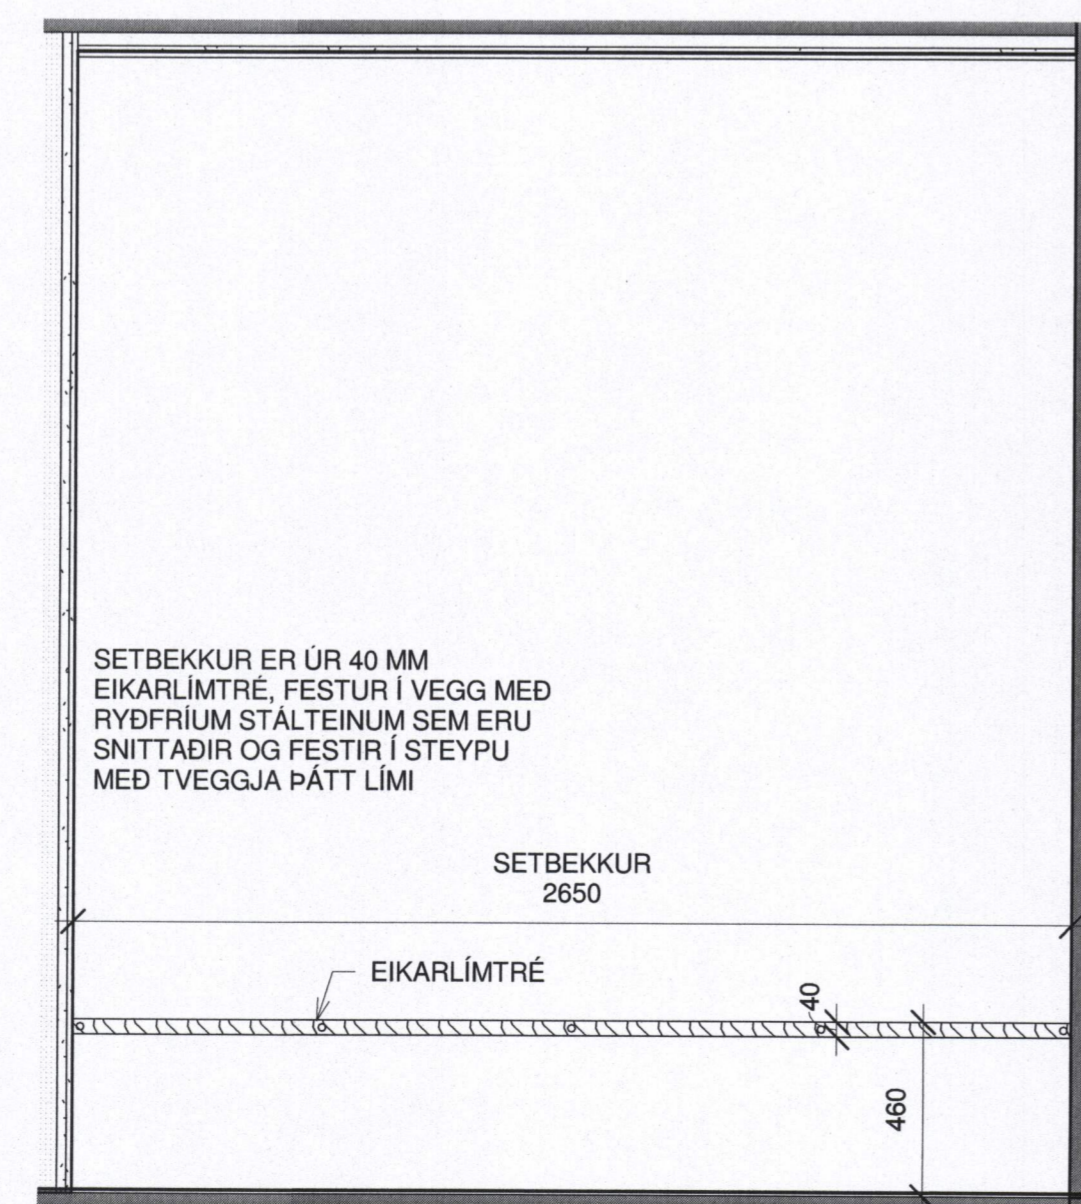

3 BÚNINGSKLEFI ÁSÝND 2
1 : 20

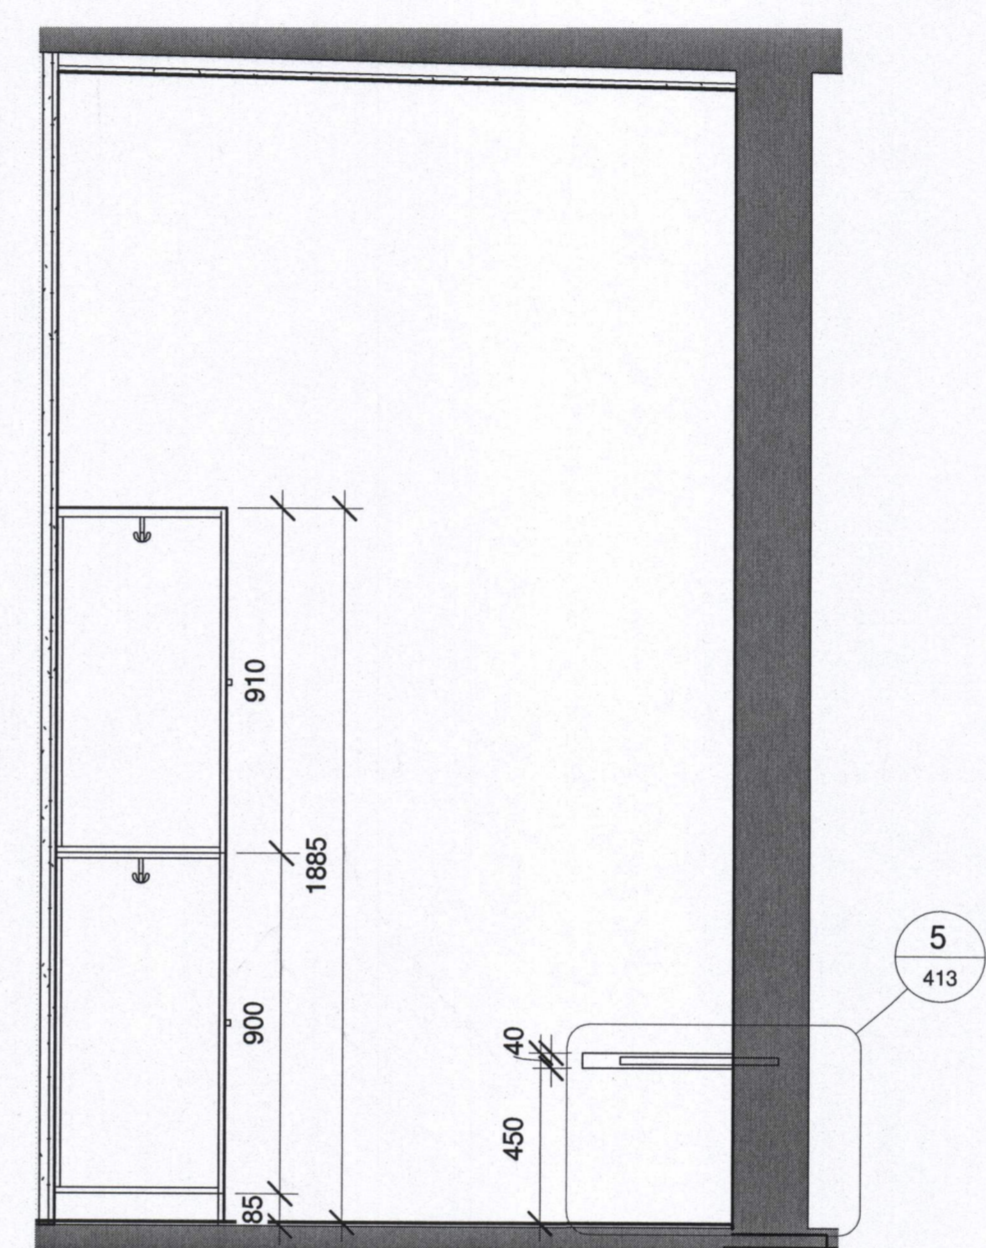

4 BÚNINGSKLEFI SNEIDING
1 : 20

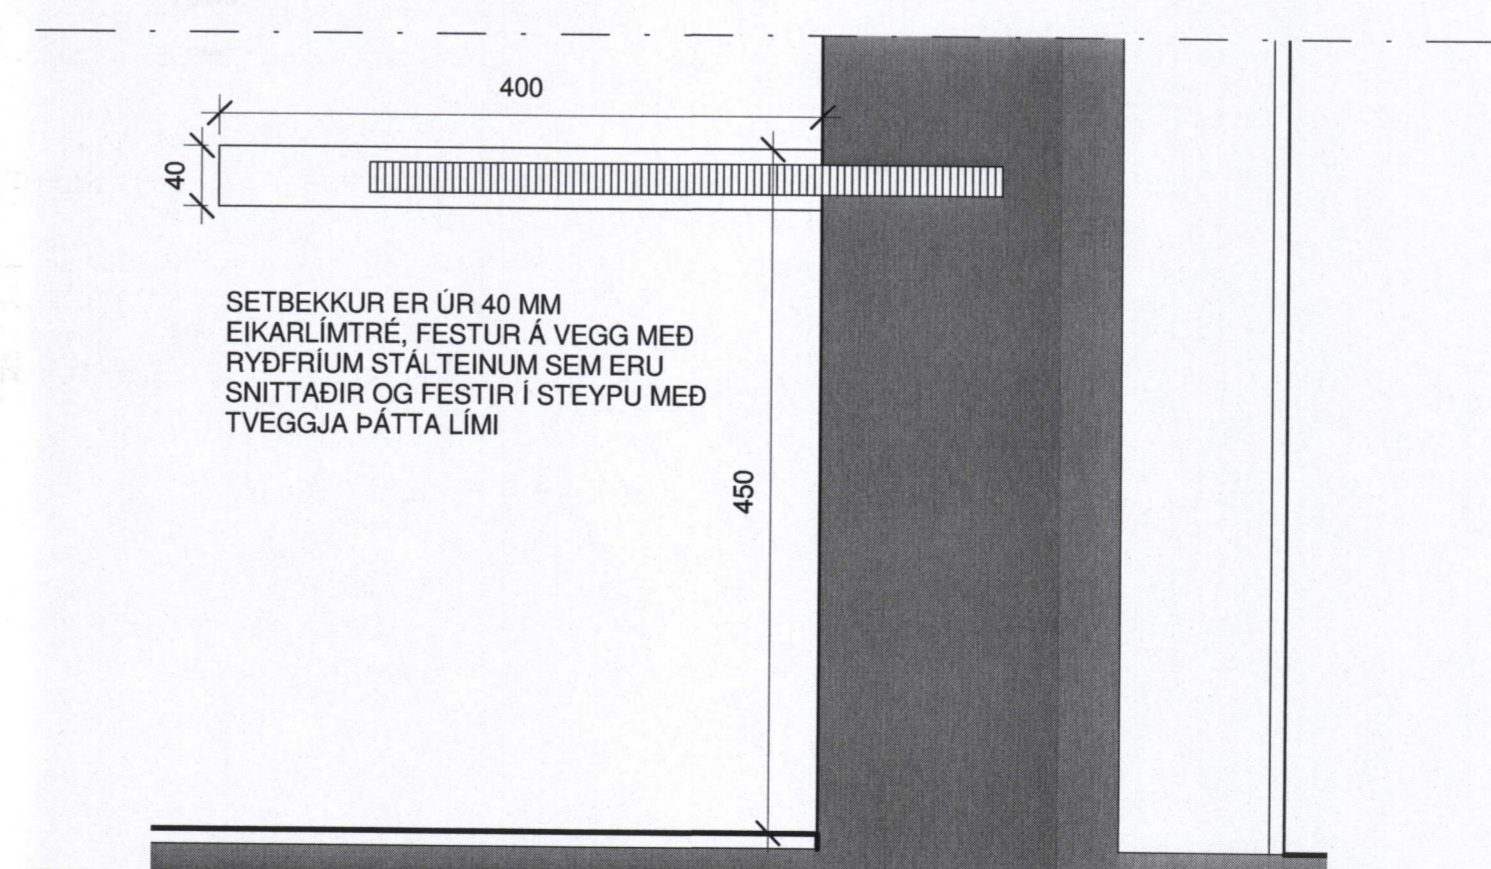

5 SETBEKKUR - DEILI
1 : 5

A	23.6.2017	Verkefning	GG
Útg.	Dags.	Skýring	Brat.

STADUR:
HLÍÐARVEGUR 4
VESTMANNAEYJAR

VERK:
VARMADÆLUSTÖÐ

TEKNIÐING:
INNRETTINGAR BÚNINGSHERBERGI

VERKNR: 391	MÆLIKVARÐI: As indicated A1 TEIKNAD / YFIRFARID: 23.6.2017 GG/SÖM	TEIKN.NR: 413 A
----------------	--	--------------------

OG
ARKITEKTASTOFAN
Garðar Guðnason
Sími 562 6833 Fax 562 6835
arkitektastofan@arkitektastofan.is www.arkitektastofan.is

