



2 RÆSTING ÁSÝND 1  
1 : 20

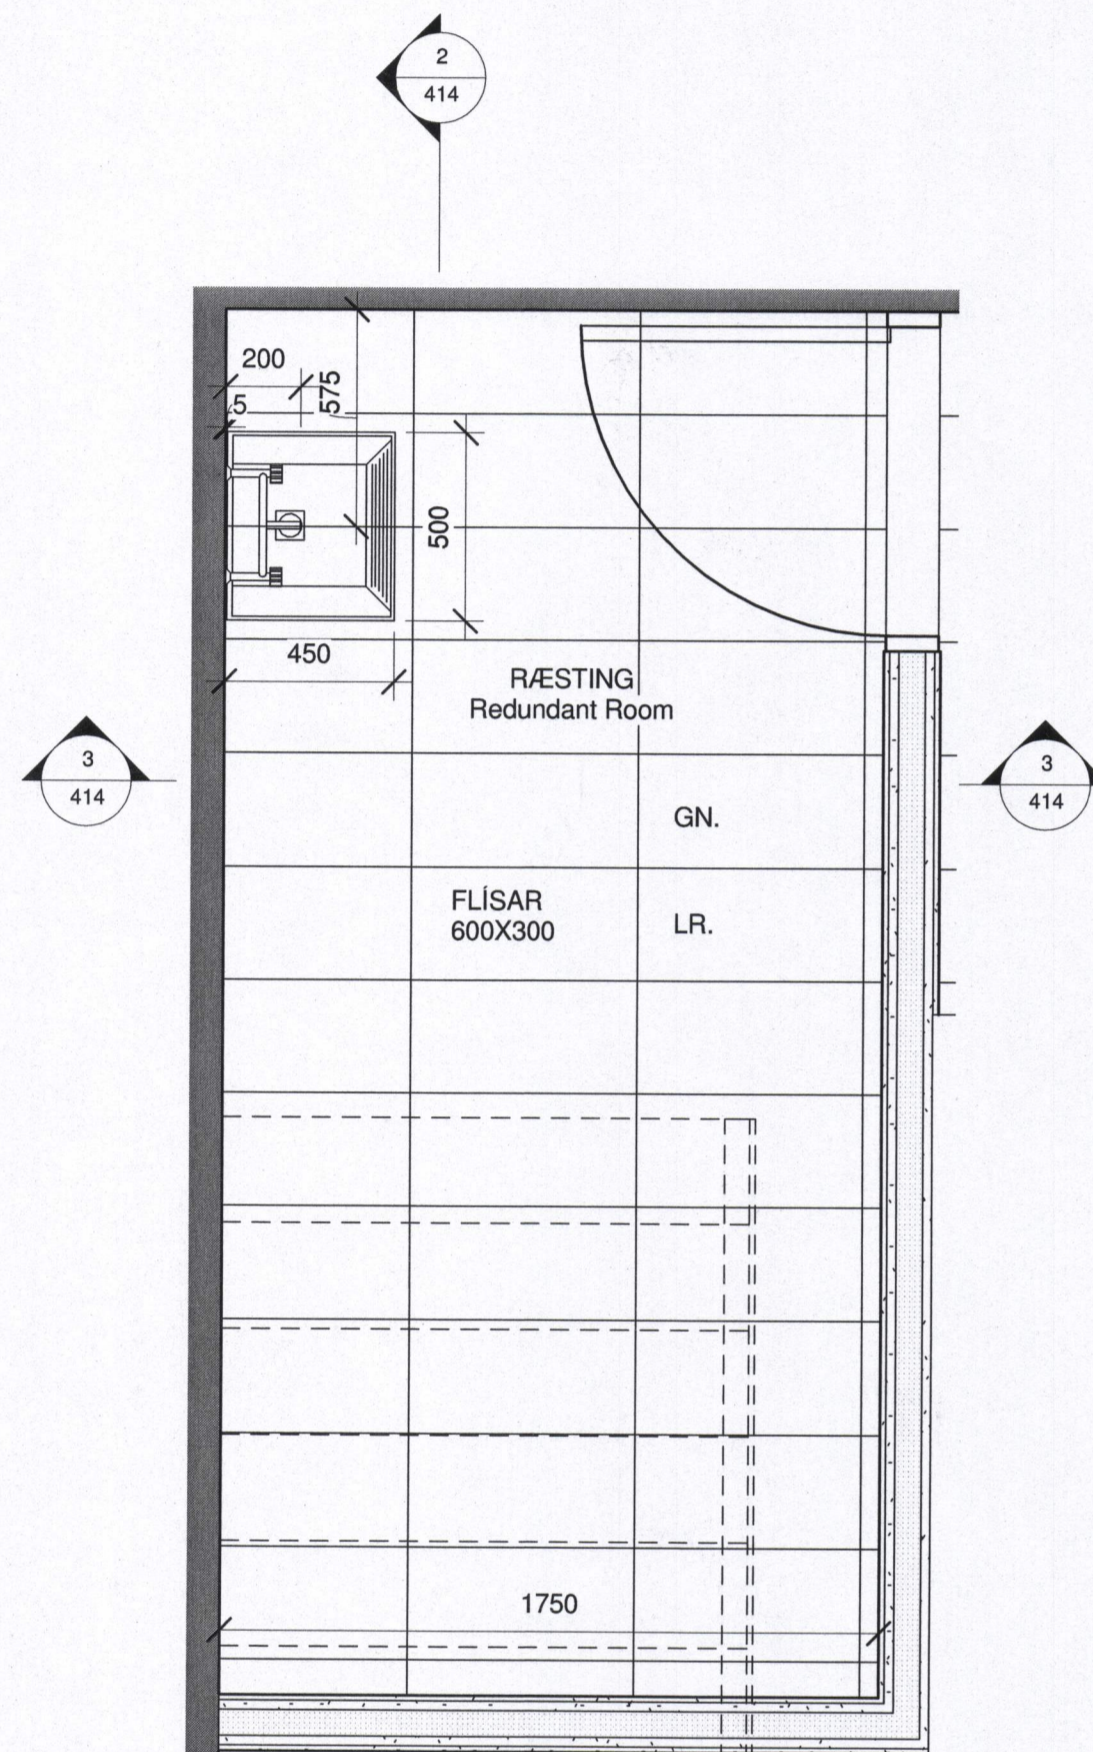

1 RÆSTING GRUNNMYND  
1 : 20

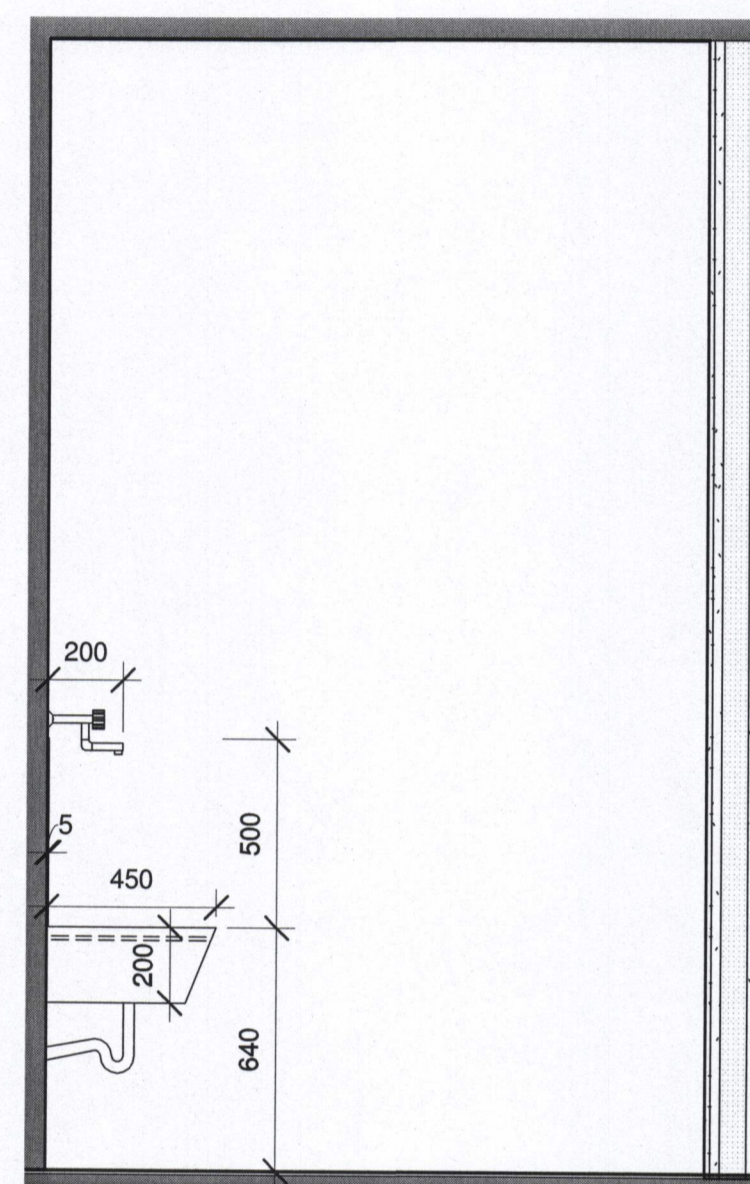

3 RÆSTING ÁSÝND 2  
1 : 20

A	23.6.2017	Verkefning	GG
Útg.	Dags.	Skýring	Br. af:

STADUR:  
HLÍÐARVEGUR 4  
VESTMANNAEYJAR

VERK:  
VARMADÆLUSTÖÐ

TEIKNING:  
INNRETTINGAR RÆSTING

VERKNR: 391	MÆLIKVARDI: 1 : 20 TEIKNAD / YFIRFARID: 23.6.2017 GG/SÖM	TEIKN.NR: 414 A
----------------	---	--------------------

**OG**  
ARKITEKTASTOFAN  
Garðar Guðnason Sigurður Guðafsson  
Pórhúsnartúni 2 IS-105 Reykjavík Sími 562 6833 Fax 562 6835  
arkitektastofan@arkitektastofan.is www.arkitektastofan.is

