



HLIDARV. 7


9113

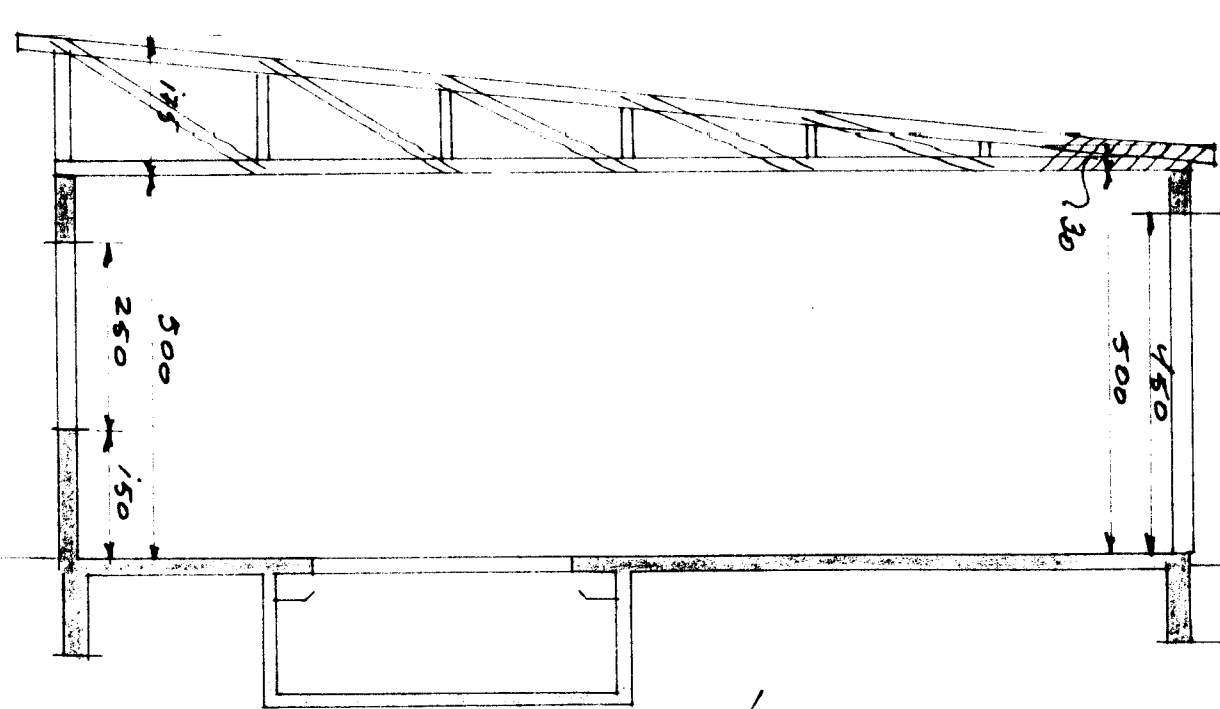


ÞVERSNID

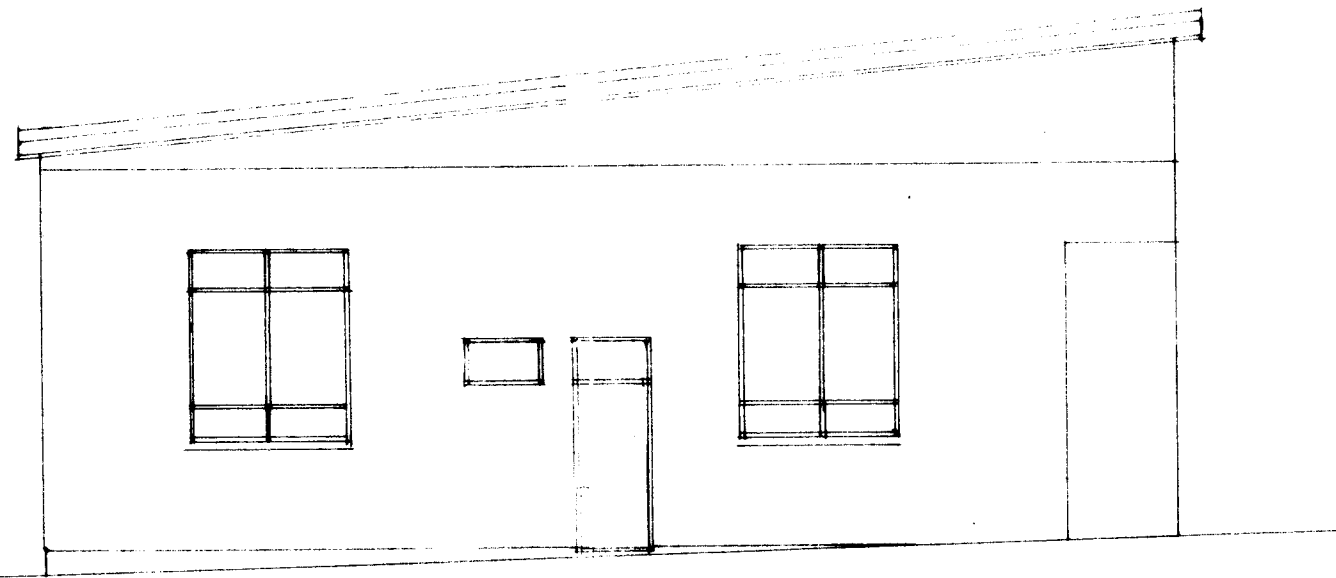


VESTUR

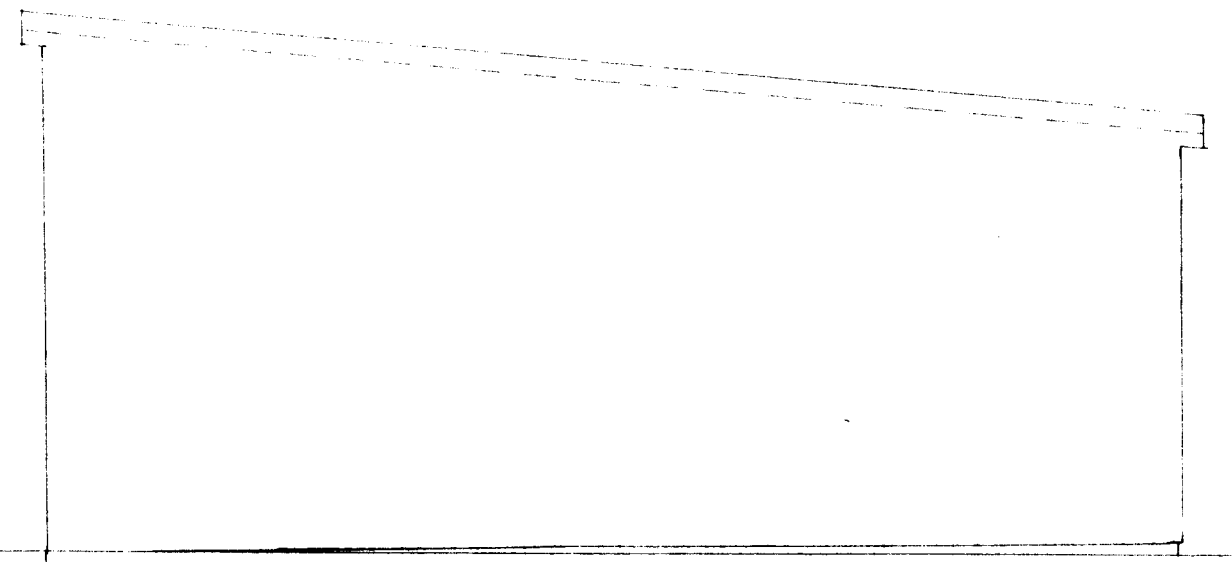


AUSTUR

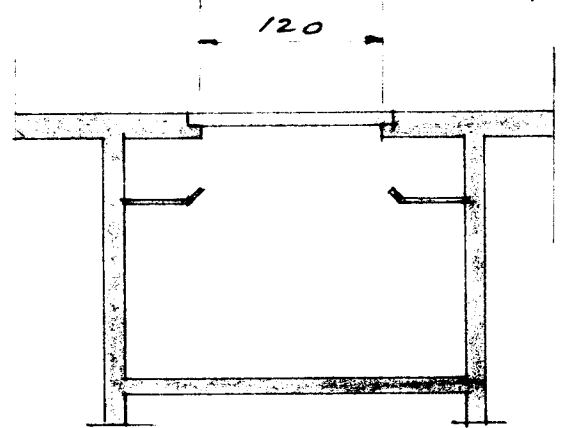


GARÐIA

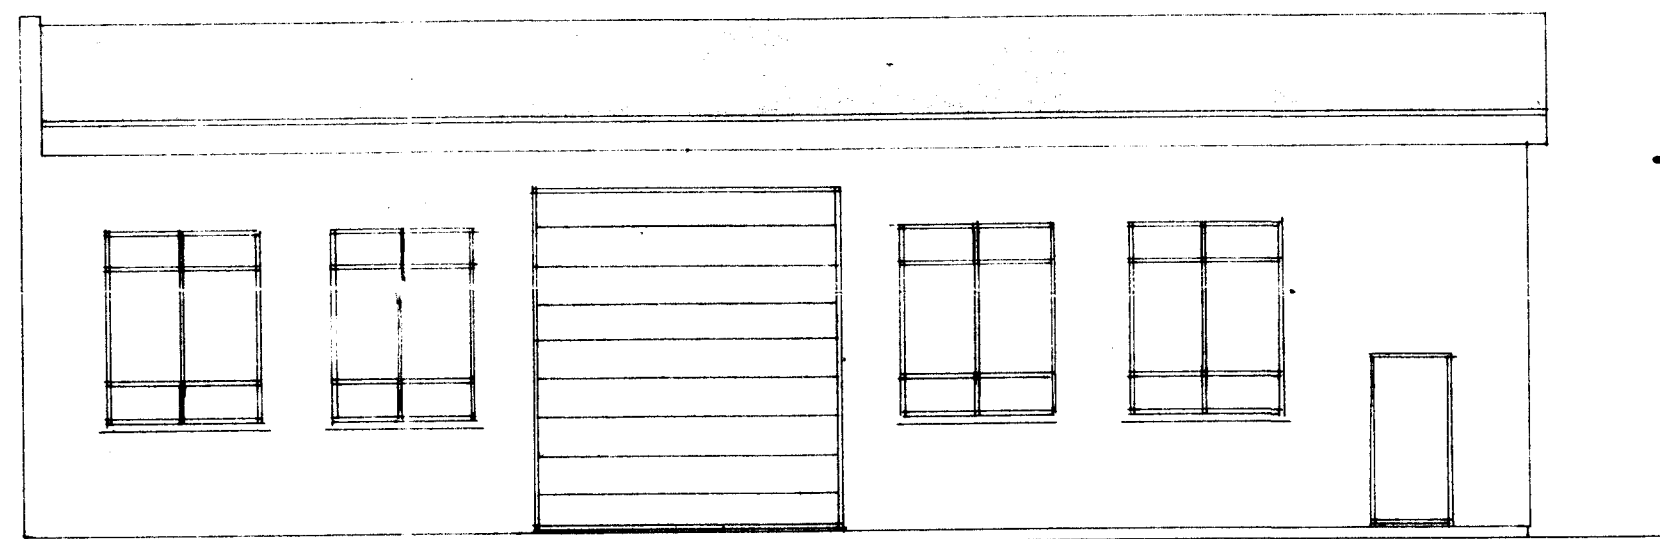

NORÐUR

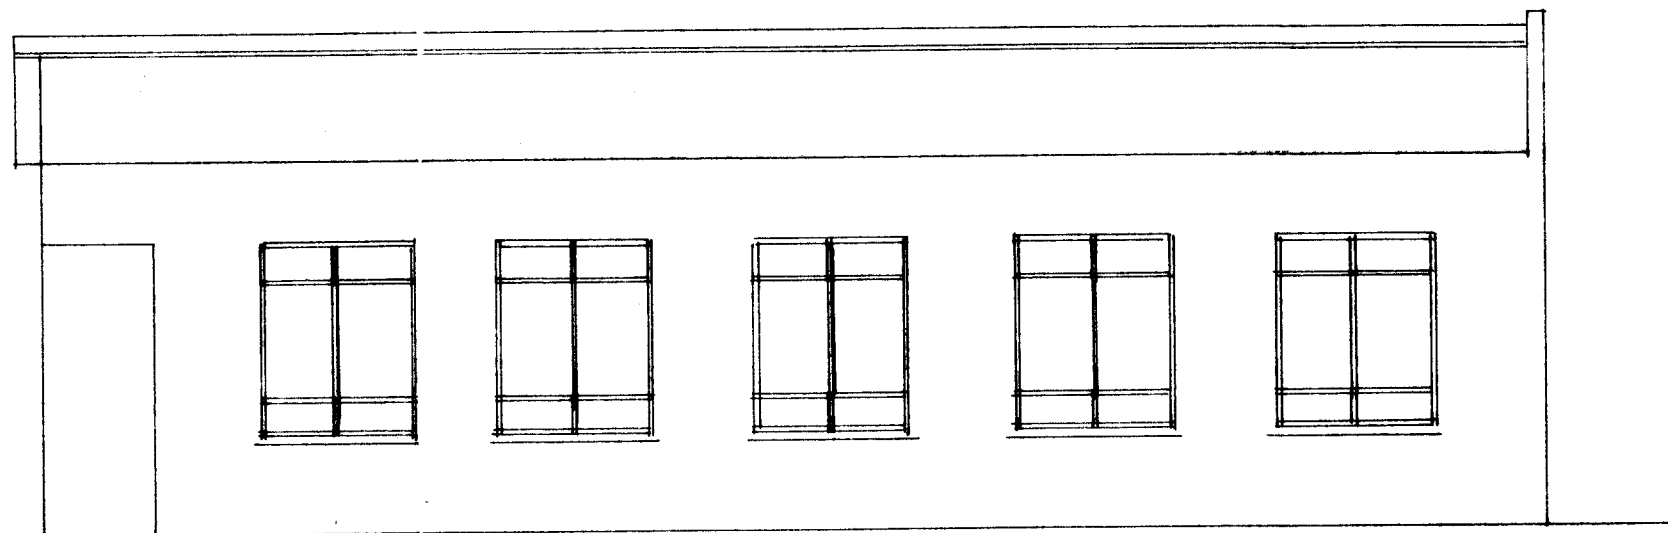


SUDUR

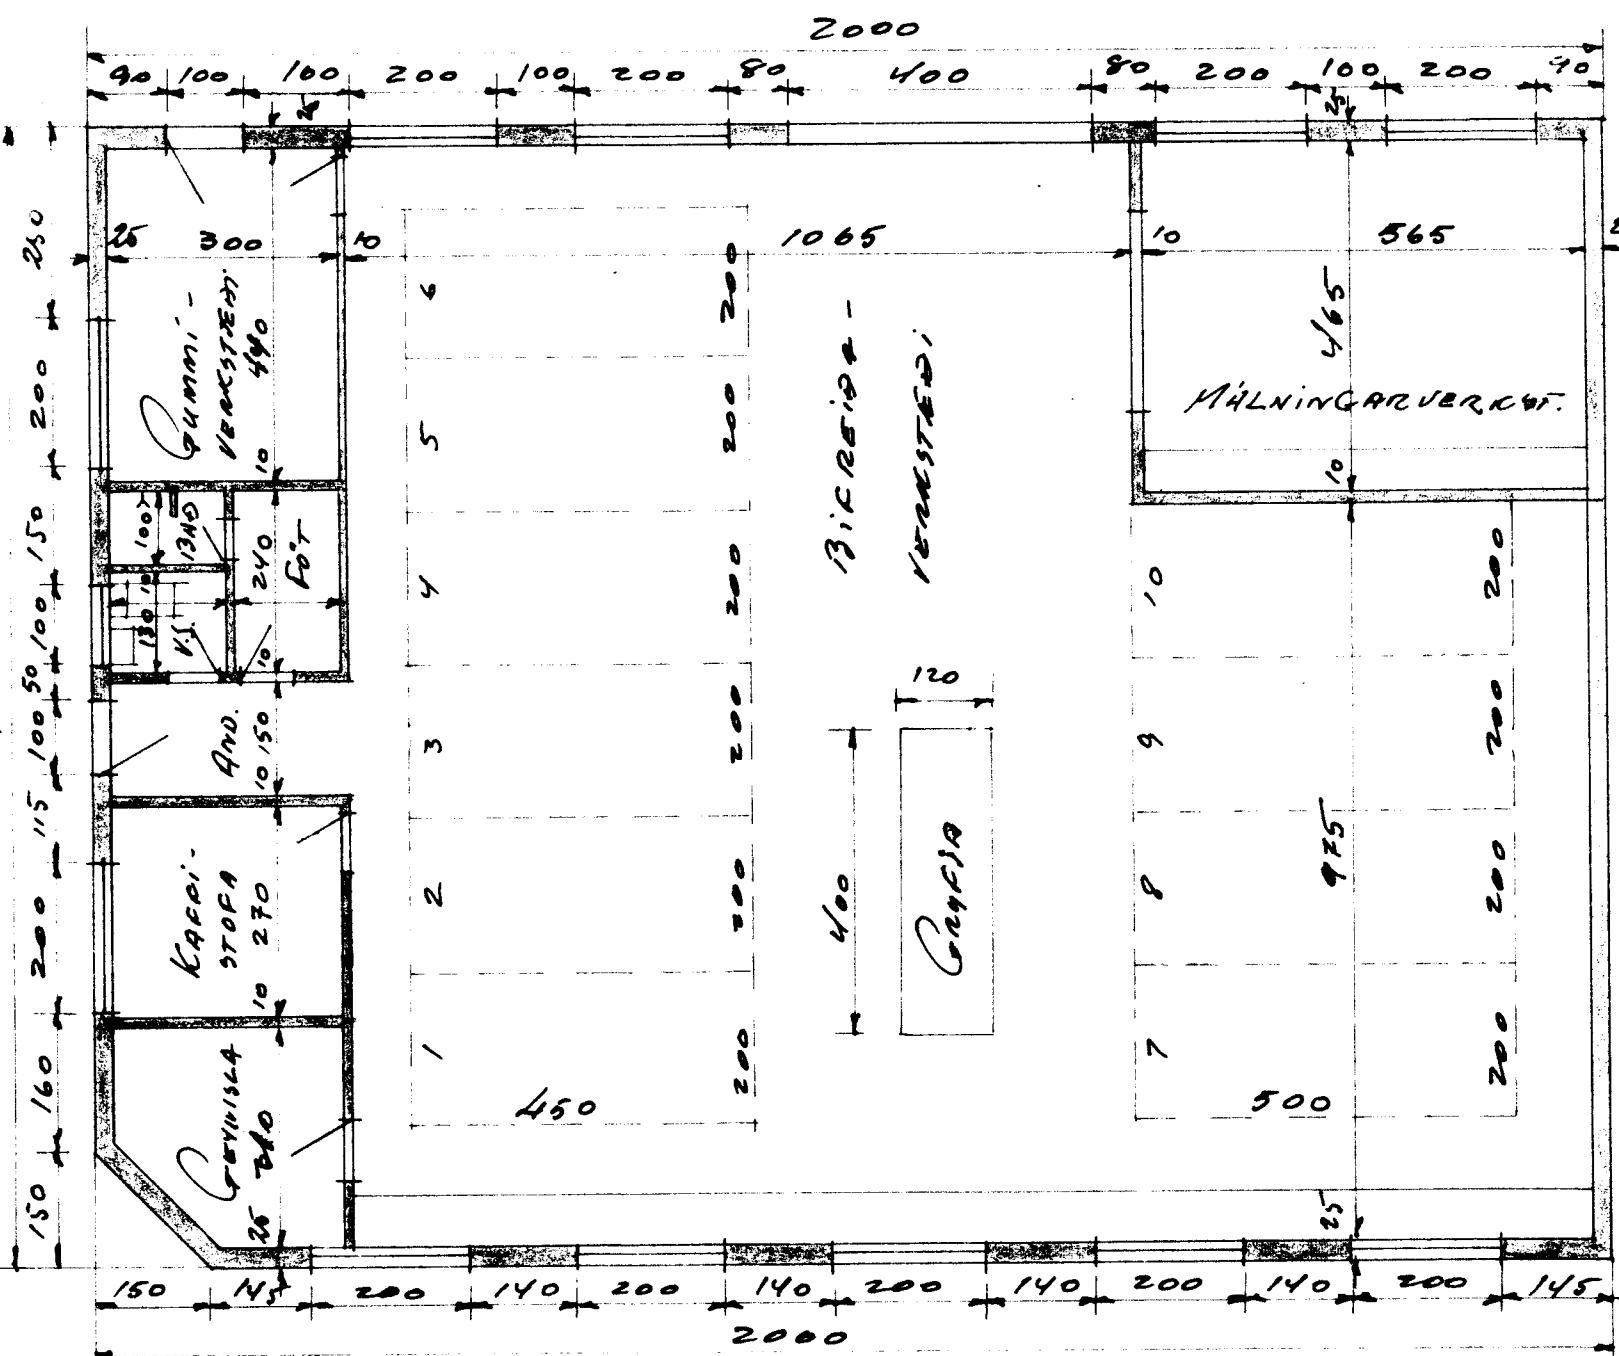

GRUNNMUND

Samp. i byggingaetnd
25-5-71
Húsamm. Skeringur Georgsson
Múraram. Hjörleitur Guðnason.
Malt 27-5-71 af O. og S.S.

AFSTÖÐUMYND 1:1000

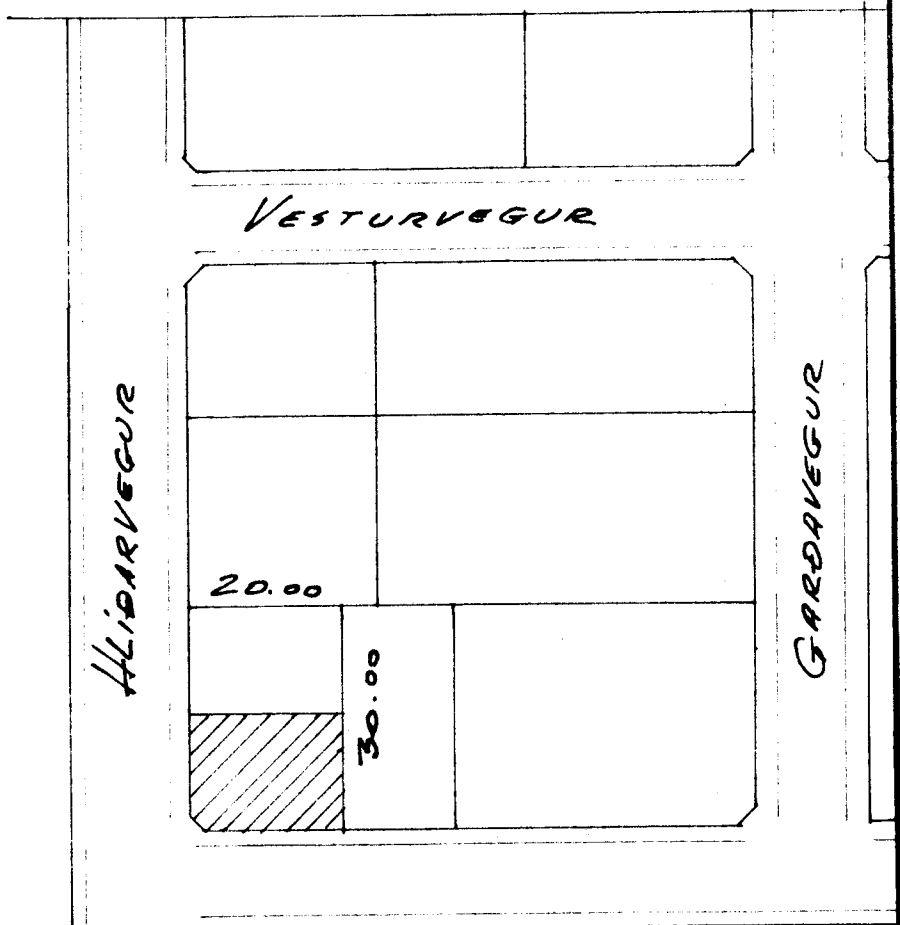

GUÐM. HELGI GUÐJÓNSSON V.M.
BIRGIDA VERKSTEDI
VIÐ HLIDARVEG
VESTMANNANUM.
DAGS. 15/3 1971
MKV. 1:100
1:1000 1:20
Bl. Gunnarsson
Nr. - 01
ÓLAFUR GUNNARSSON VERKERÐINGUR.