


SNEIÐING A - A

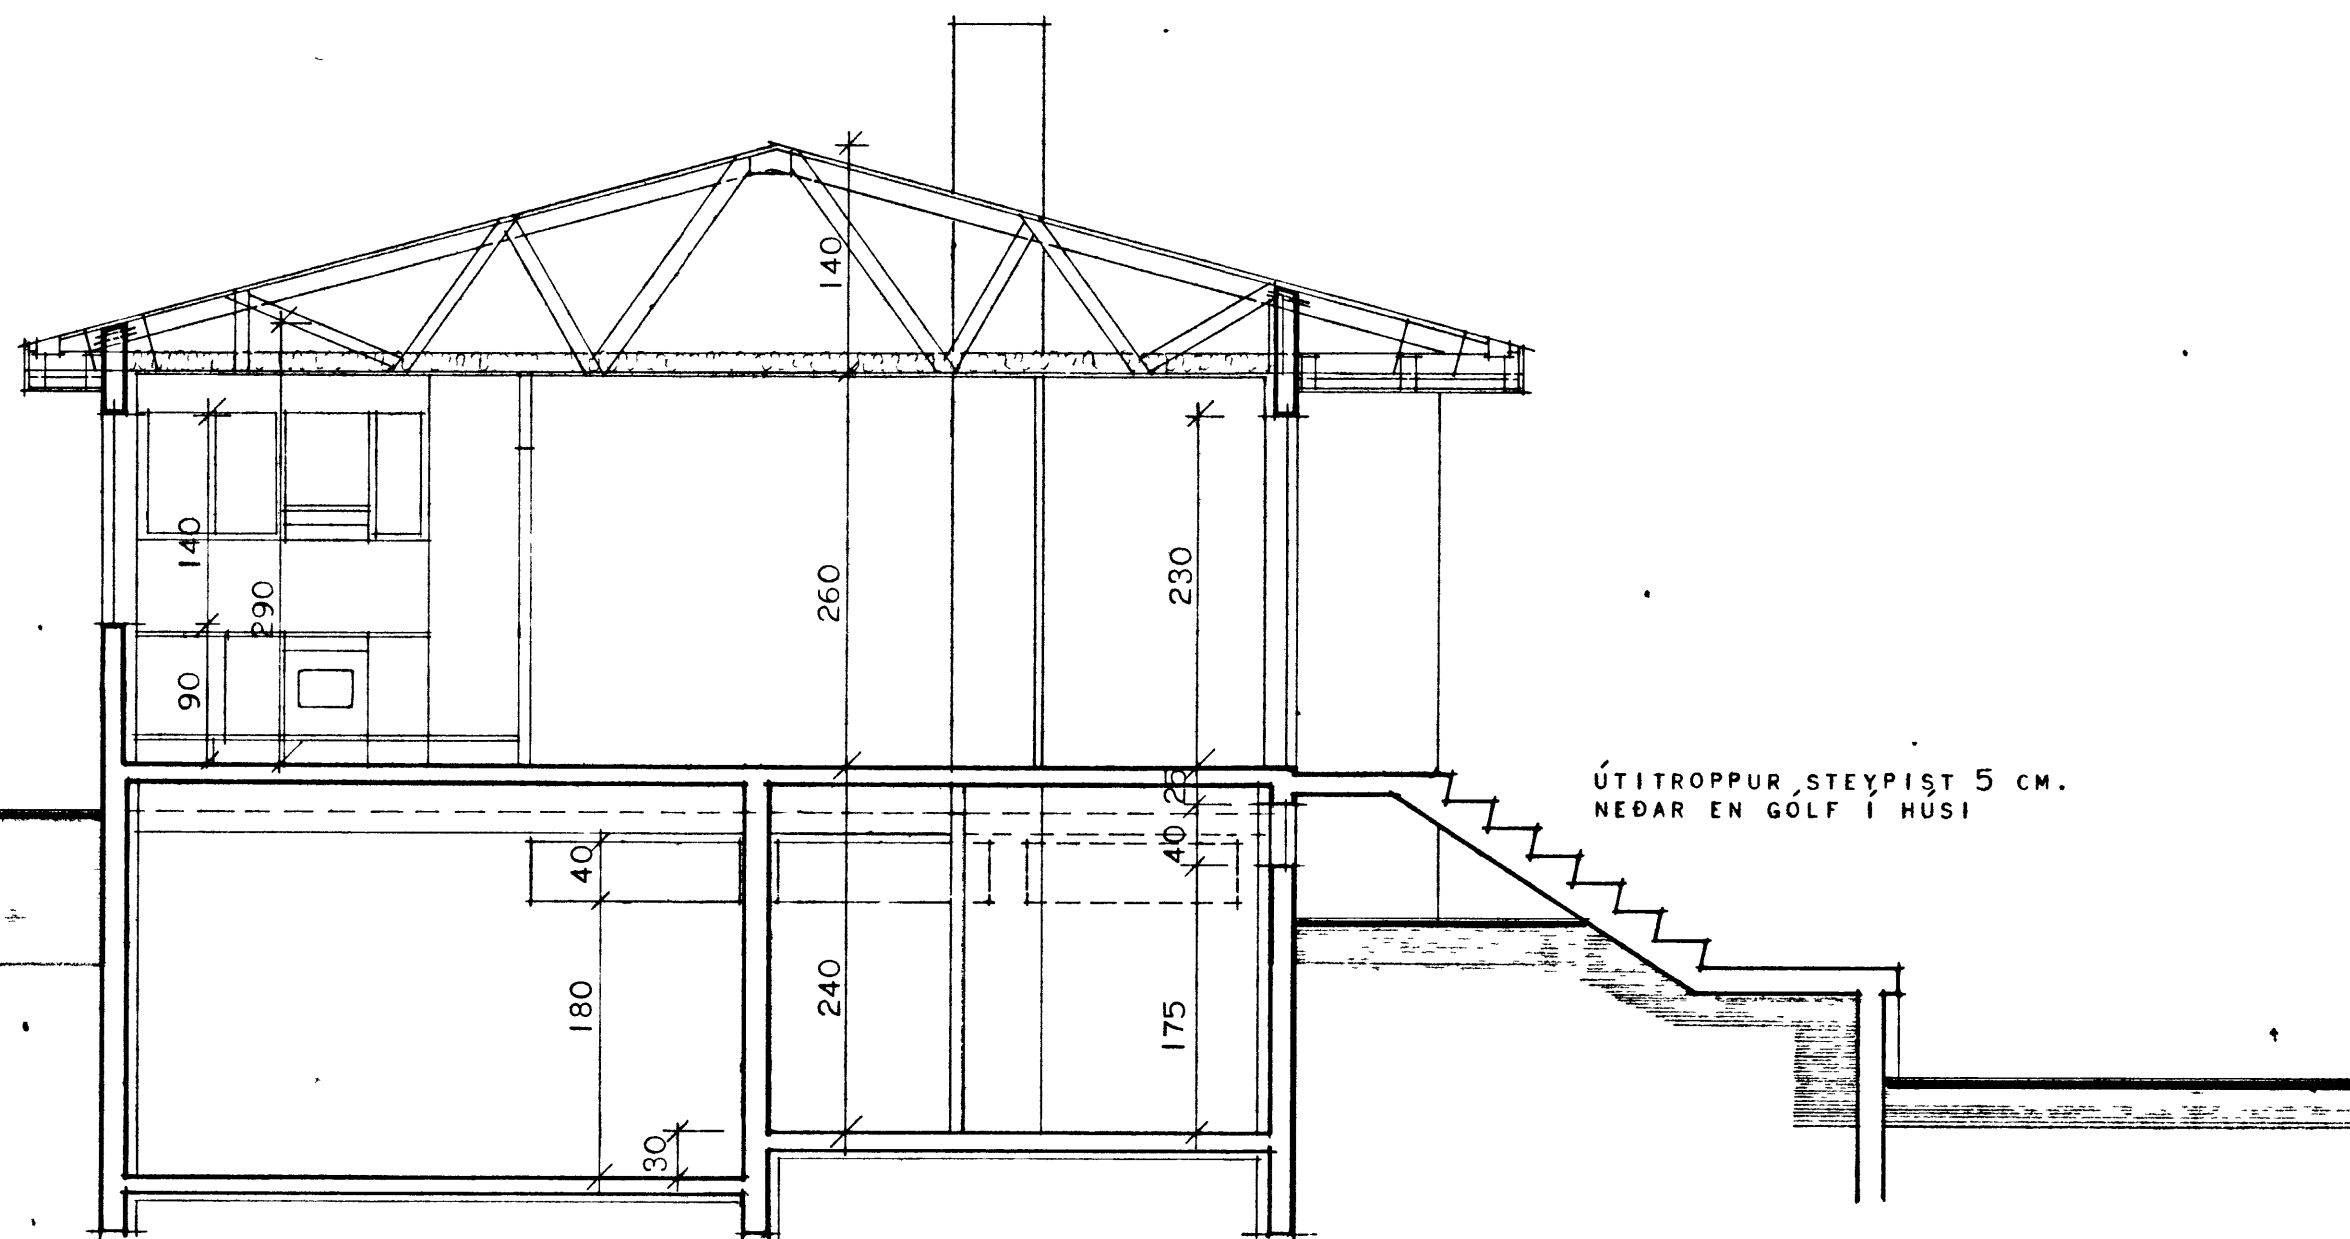

SNEIÐING B - B

**HÚSNÆÐISMÁLASTOFNUN
RÍKISINS**

LAUGAVEGI 77 REYKJAVÍK
SÍMI 28500

VERKNR **20403** BLAÐNR **1.203**

HOFÐAVEGUR 11, VESTMANNAEYJUM

HÚSTEIKNING
SNEIÐINGAR

HANNAÐ	M. I. I.	VFIRFARIB	19.6.75 Jól. F.
REIKNAB		STABFÆRT	MARZ 77 J.F.
TEIKNAB	G. H.	BREYTT	apríl 77 Jól.
KVARBI	I:50		

freðken. freðken.