

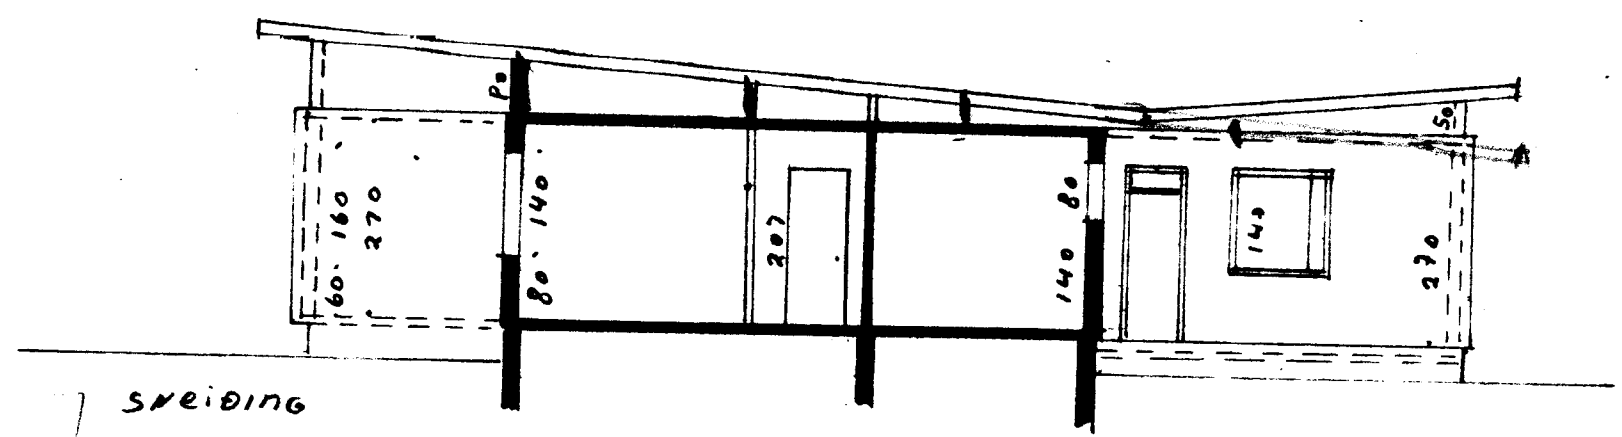
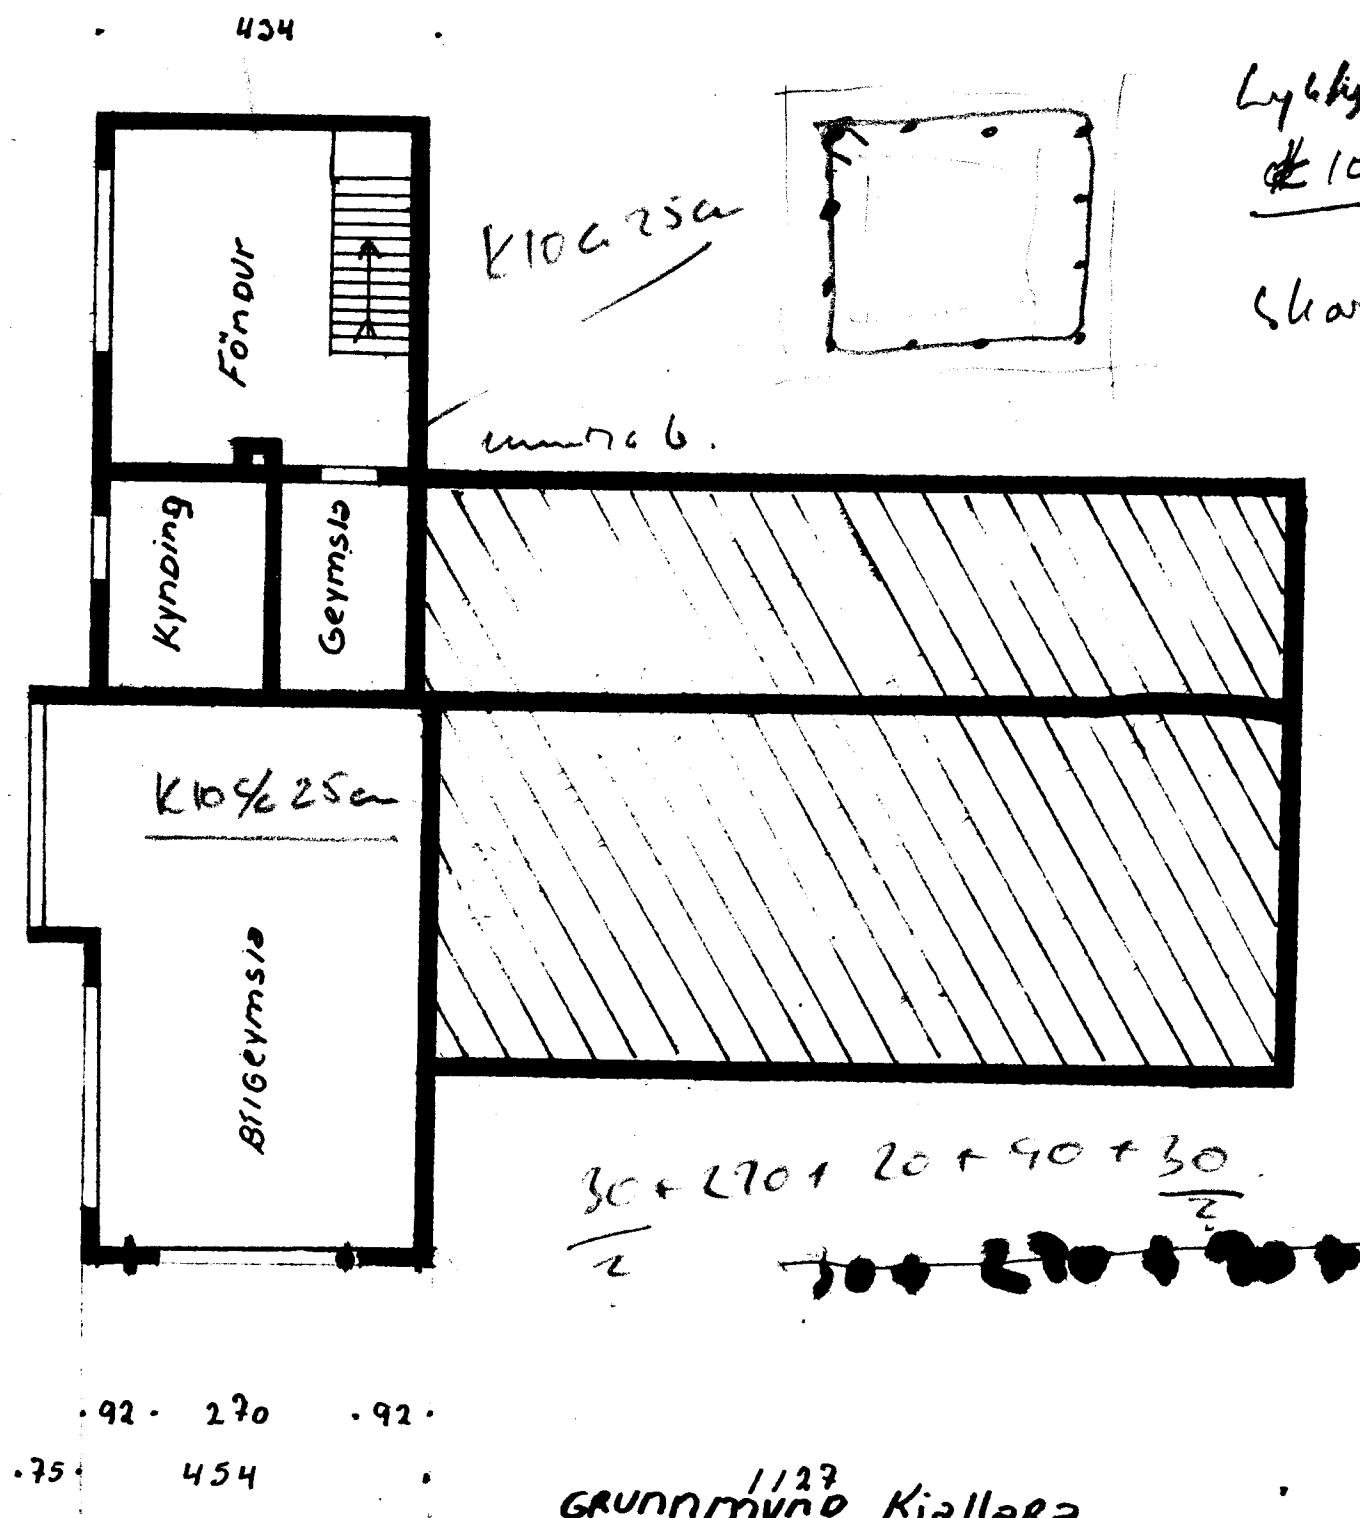


UPPDRATTUR NR. 2370 M.K.V. 1:100  
HÖFÐAVEGUR NR. 9

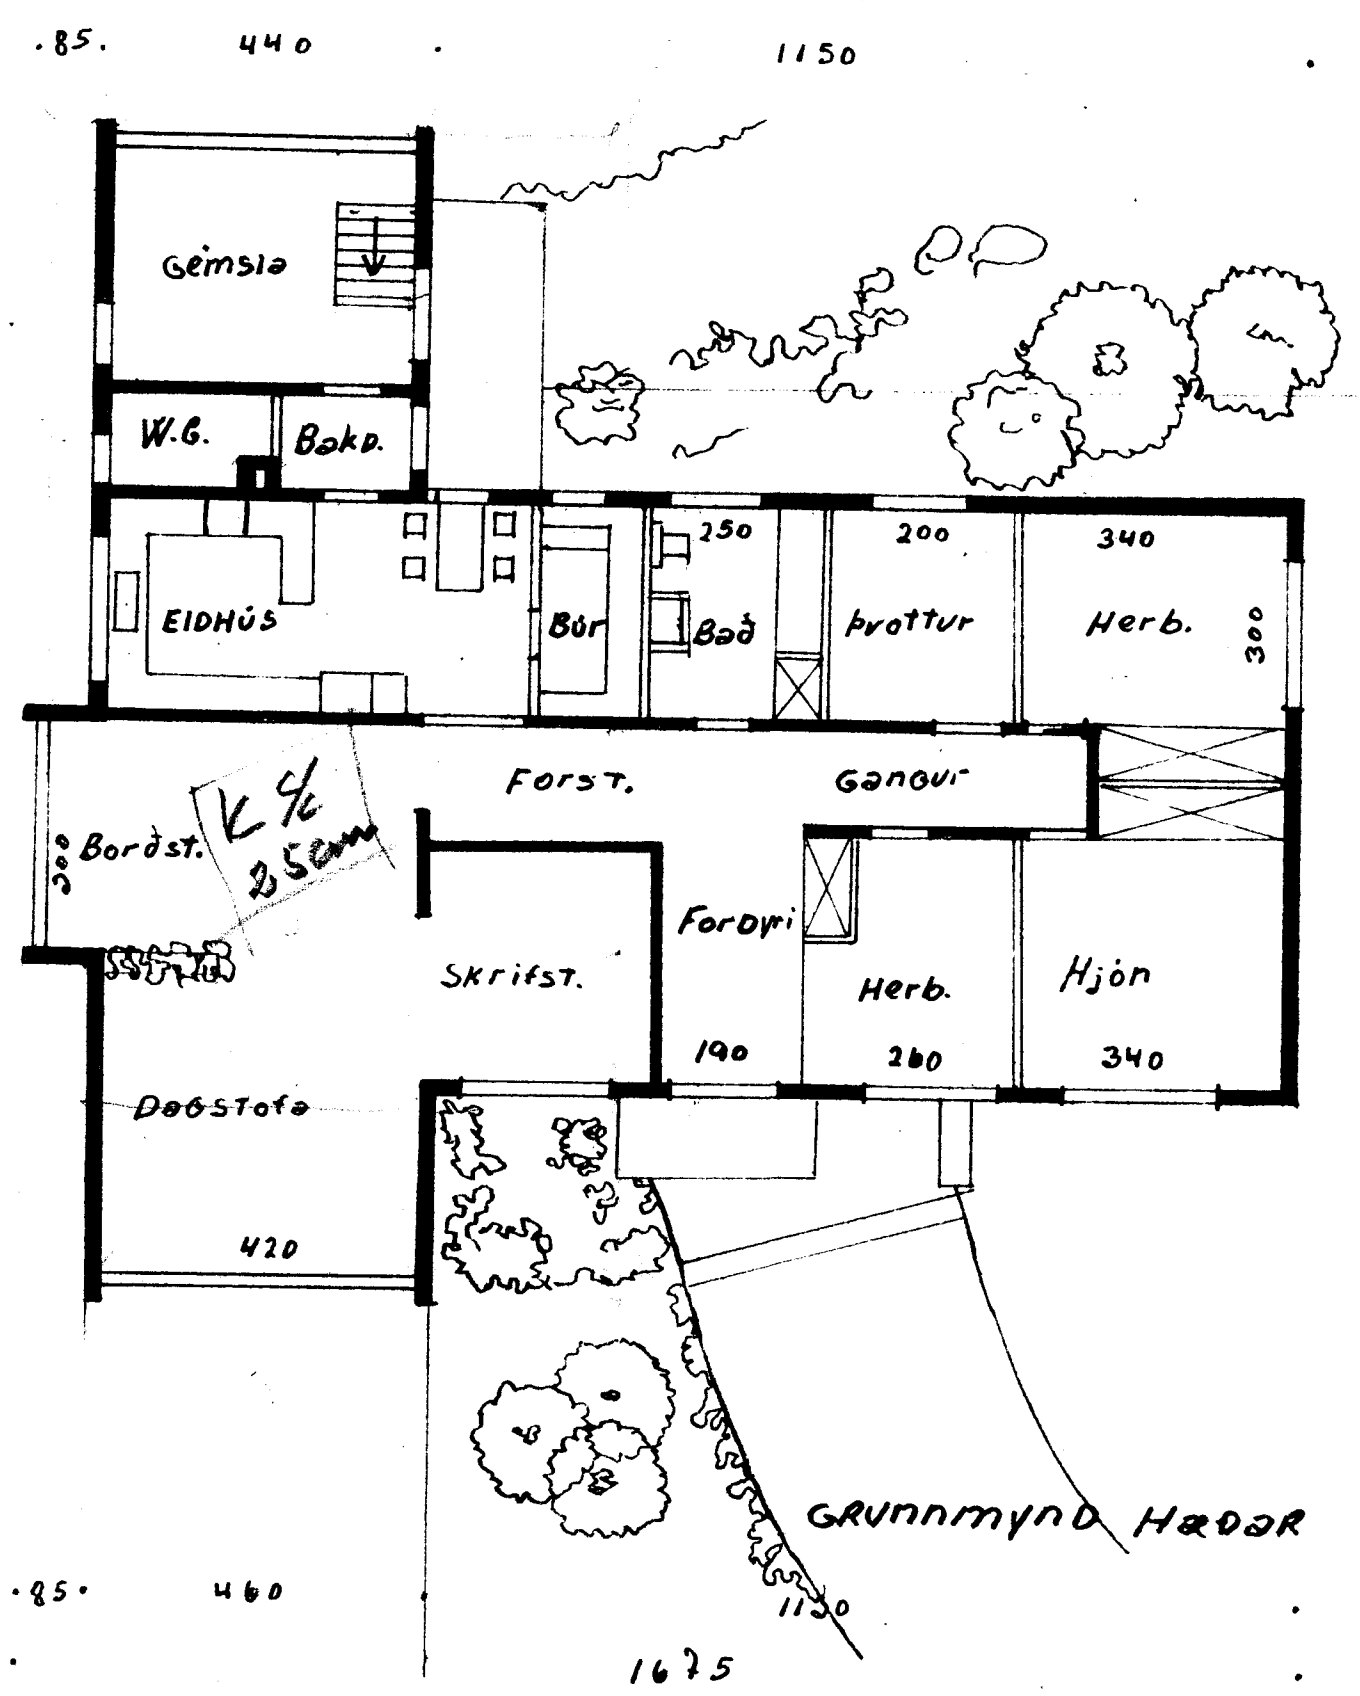

Sperrur 2x6"  
1-3 milli stöla  
c/c = 90 cm

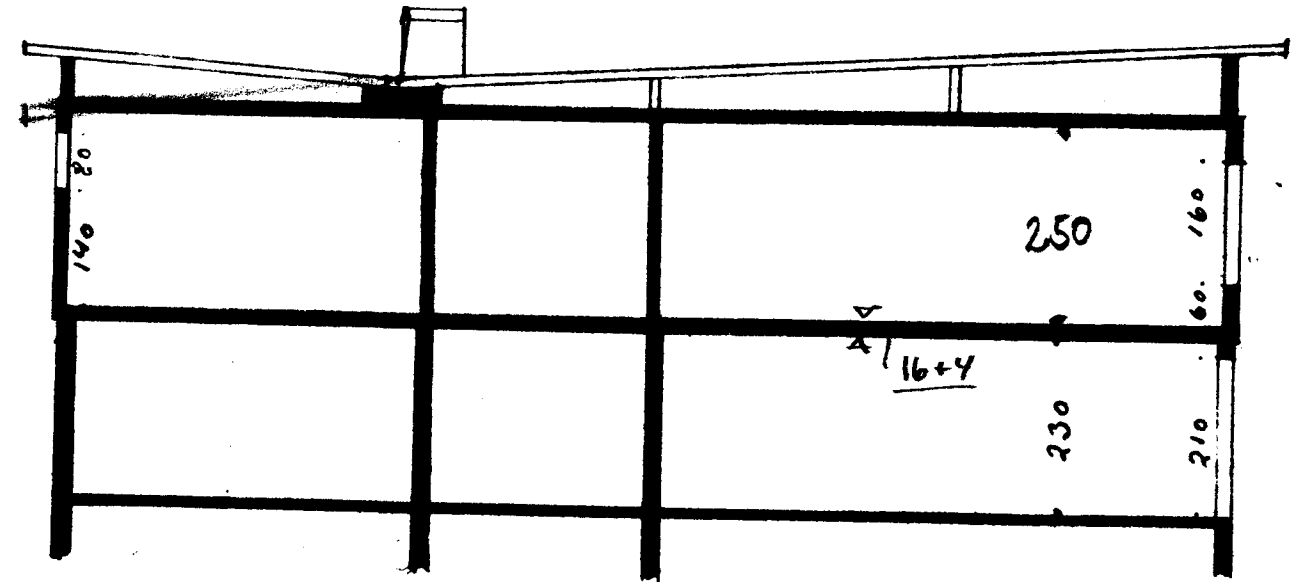

$$\frac{30 + 270 + 20 + 90 + 30}{2}$$

$$= 210 + 20 + 90$$

GRUNNMÝND Kjallara  
TEIKNISTOFA LANDBÚNAÐARINS.  
REYKJAVÍK