
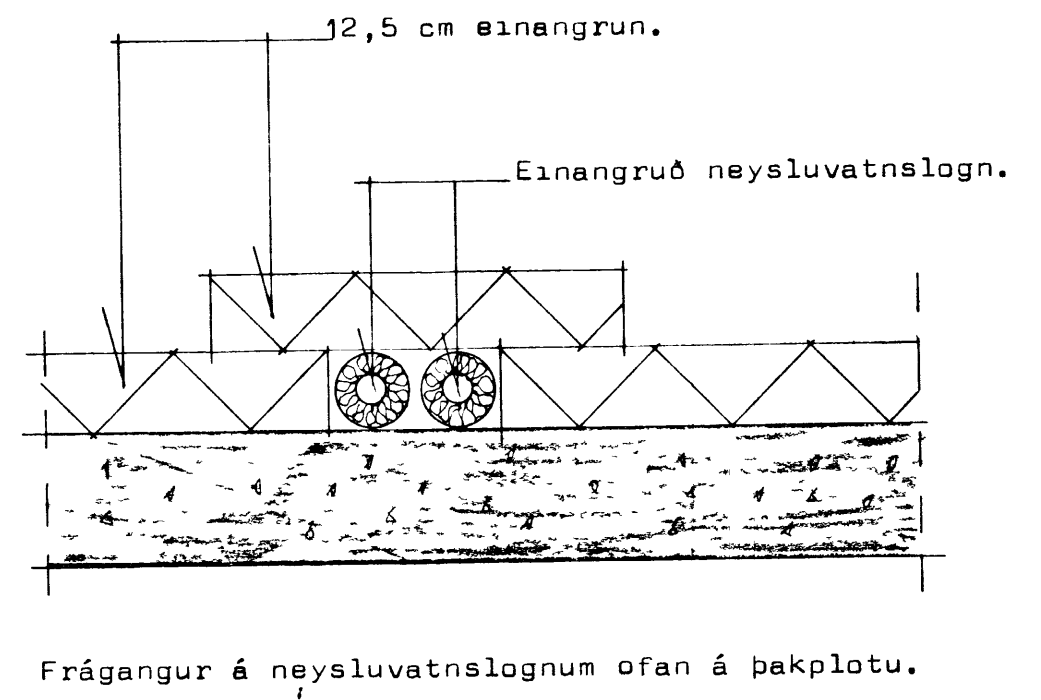
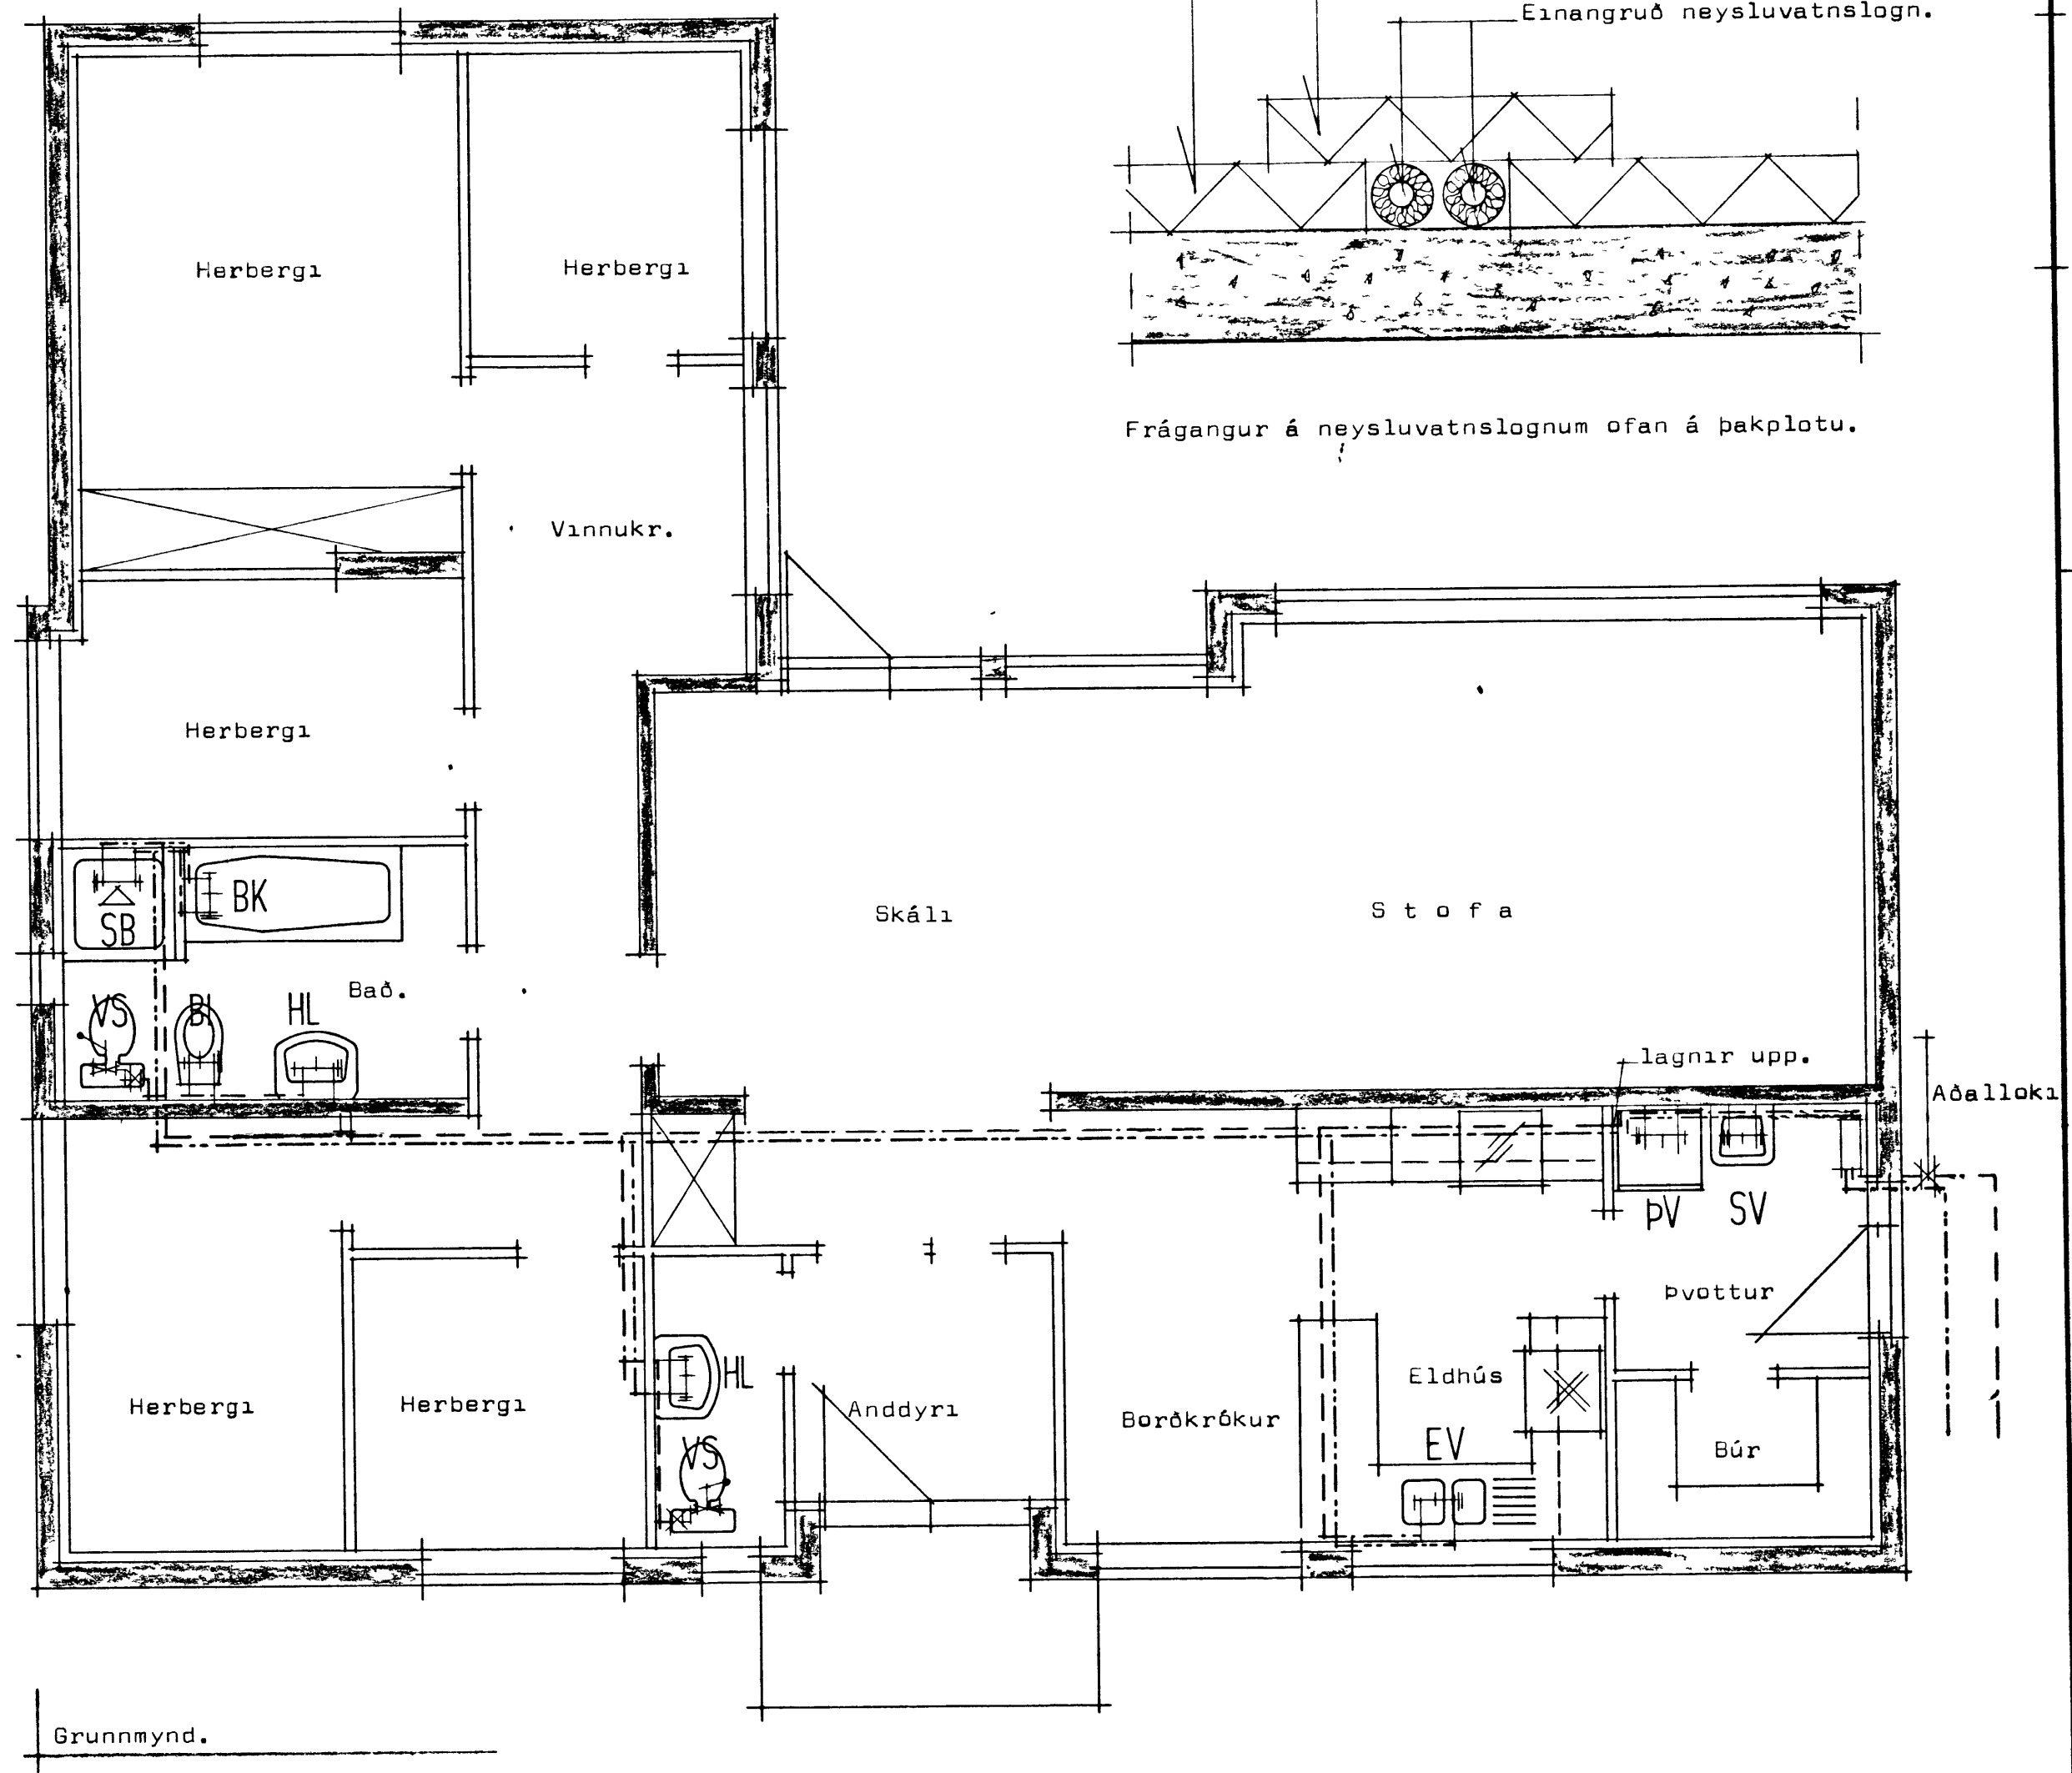


HOFÐAVEGUR 53 VESTMANNAEYJUM

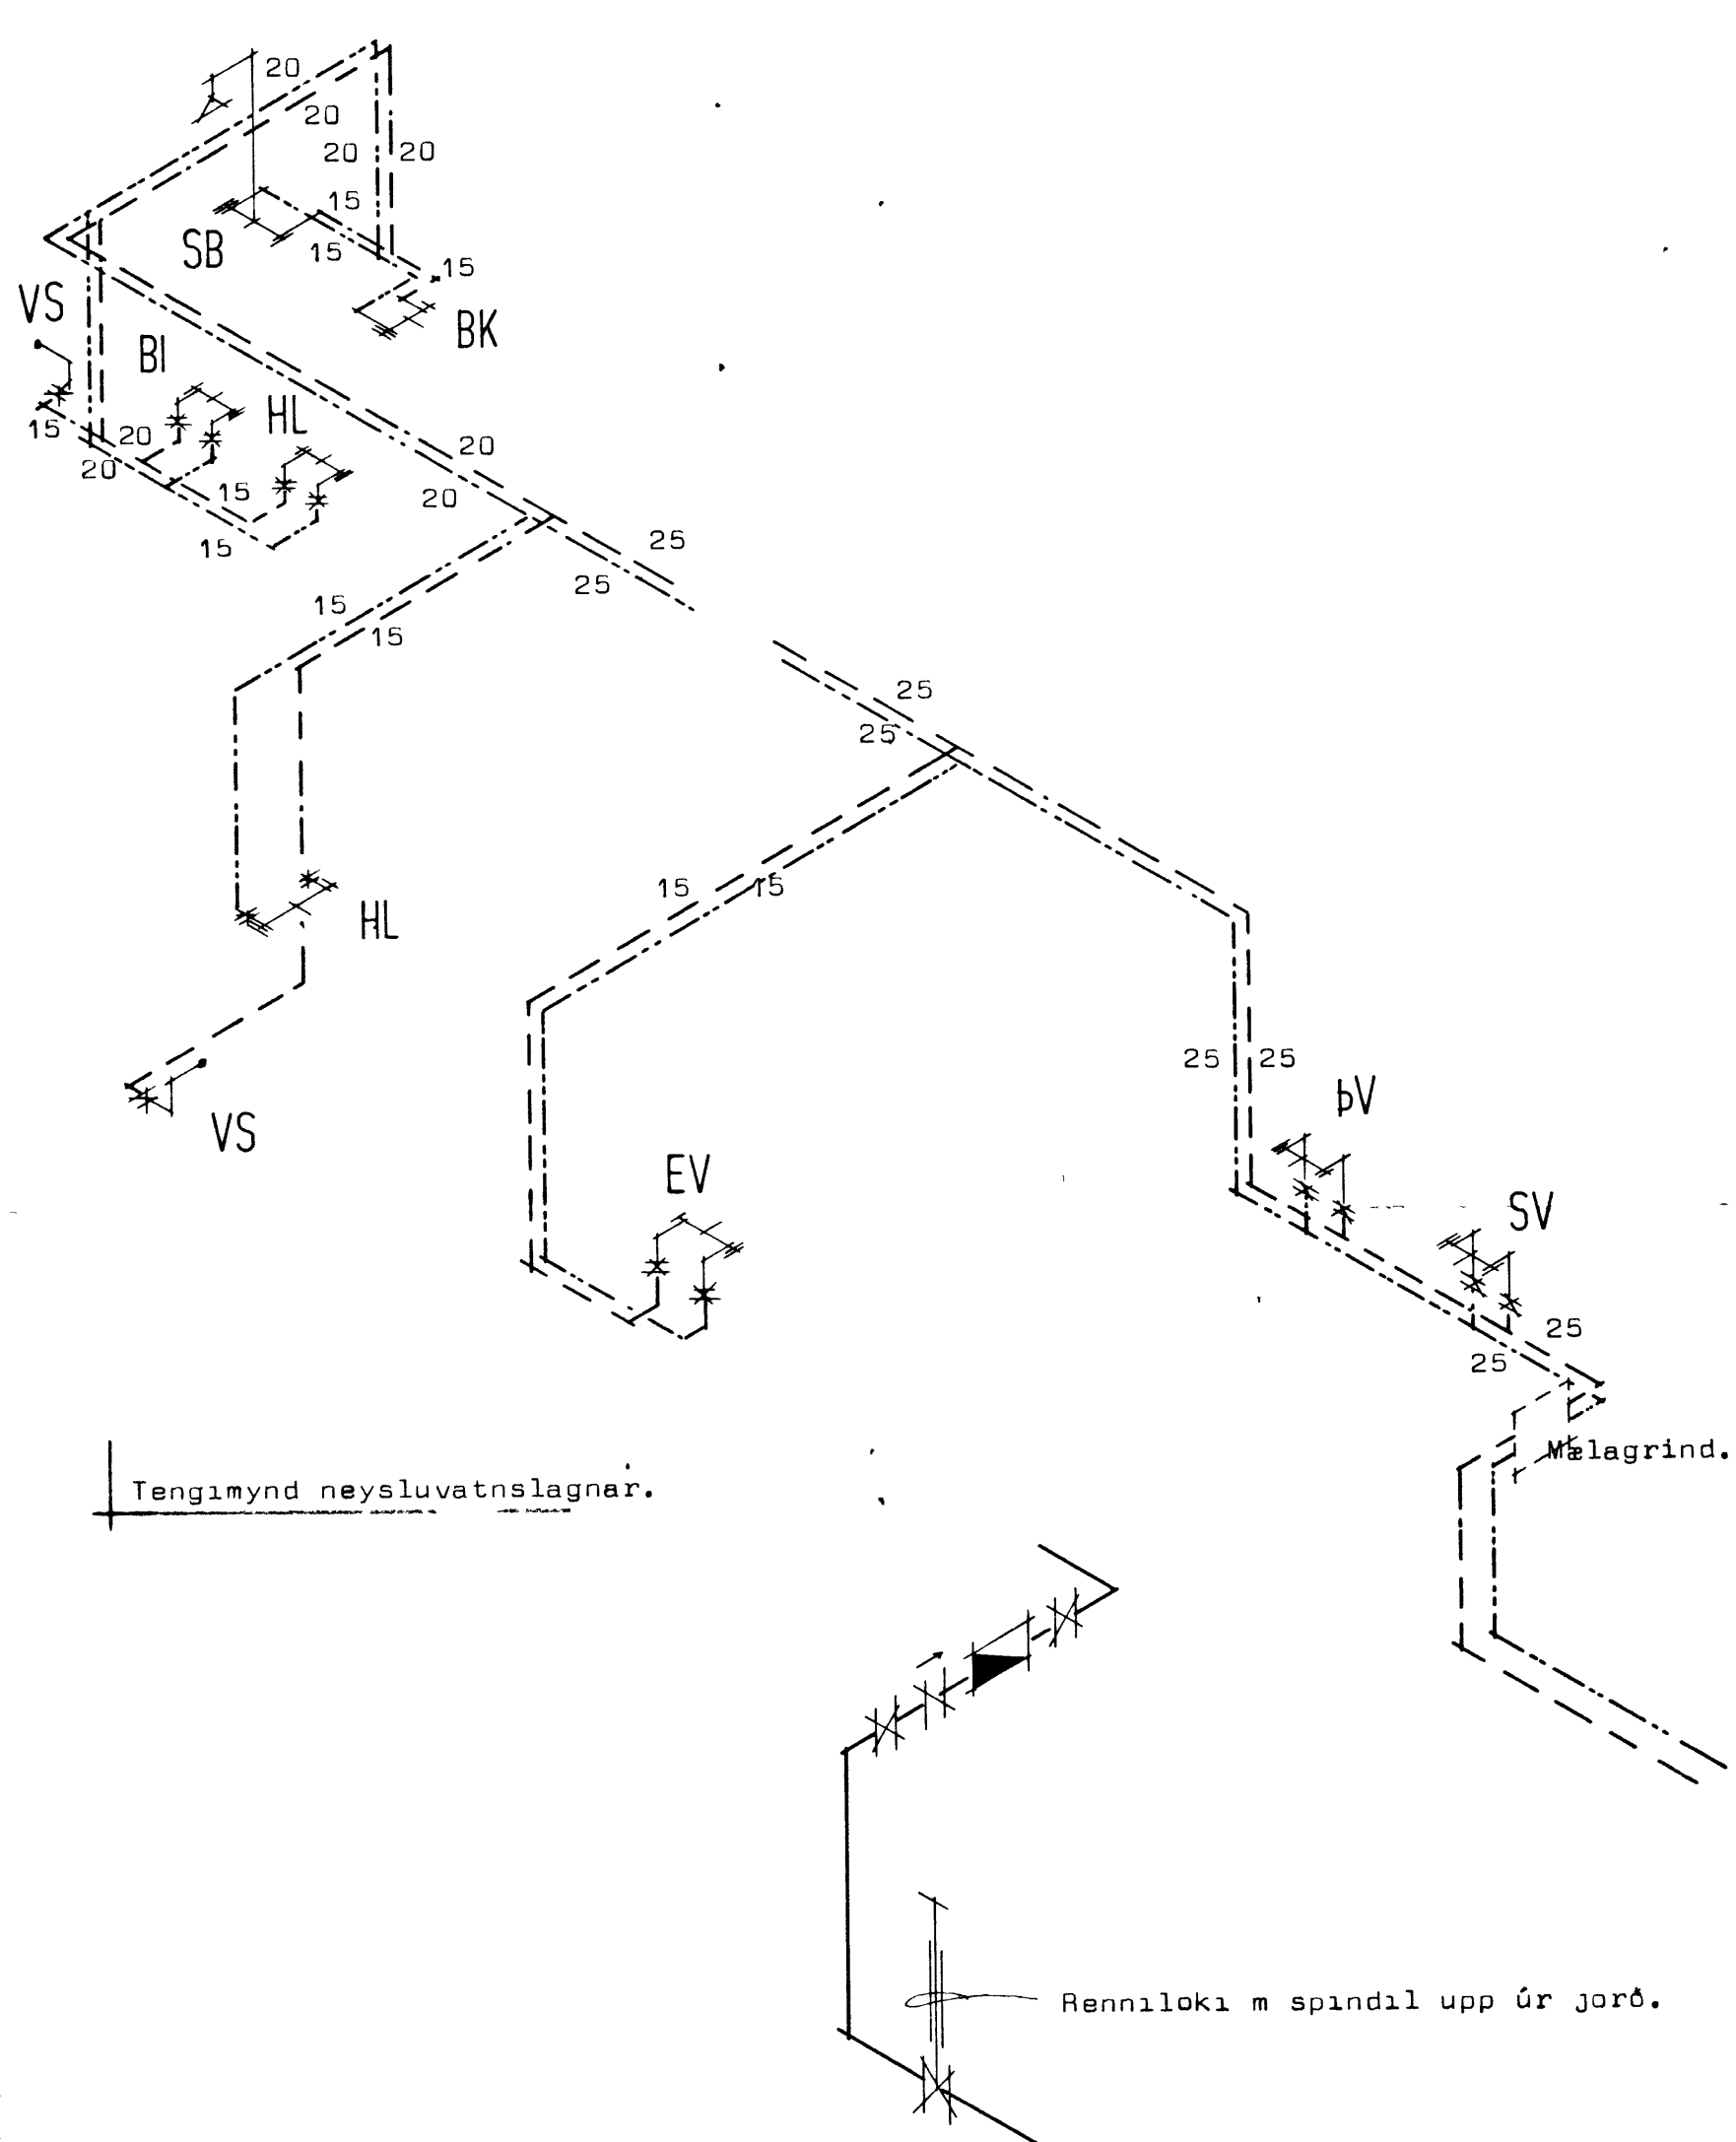

Skýringar sjá blað nr 3.01.

STAÐALHÚS S/F

TEIKNISTOFA SUÐURLANDSBRAUT 20 SIMI 83141

VERKEFNI Neysluvatnslagnir.	DAGS.	1977	VERK NR S15
	MKV.	1 50	
	BR.		
	BLAD NR		

Handwritten signatures and notes at the bottom of the page.