

HÖFÐAVEGUR NR 49 VESTMANNNAEYJUM MÁL 1:100 & 1:500


Eigandi: Arngrimur Magnússon.

Samp. i byggingane


11-4-72

Húsaámm: Egill Kristjánsson


Múrarám: Frmann Höskuldur  
Malt 19-6-72 - OJ og EK

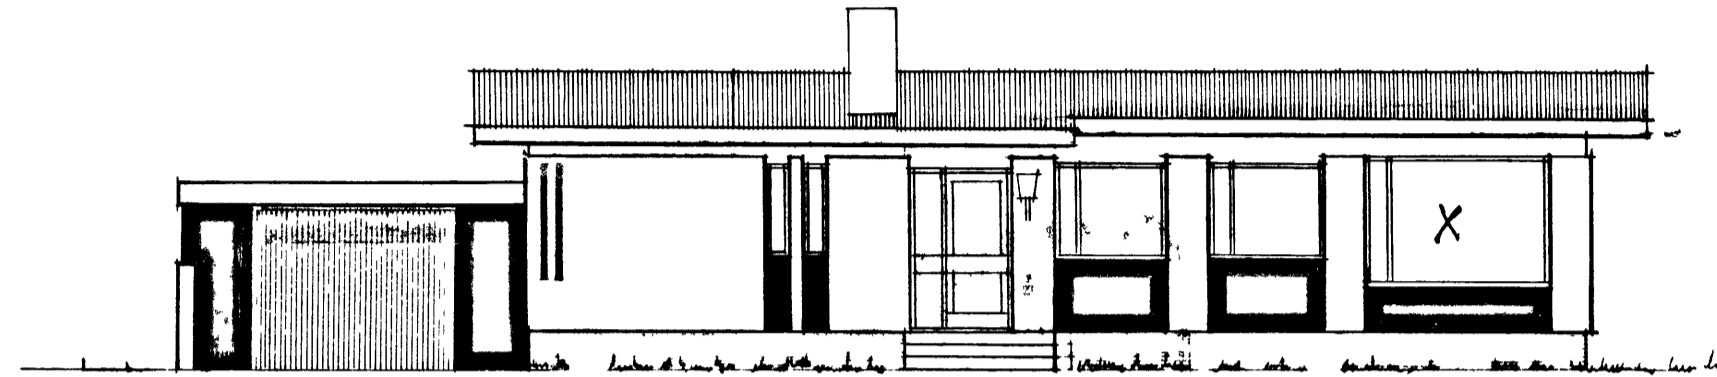


NORDUR

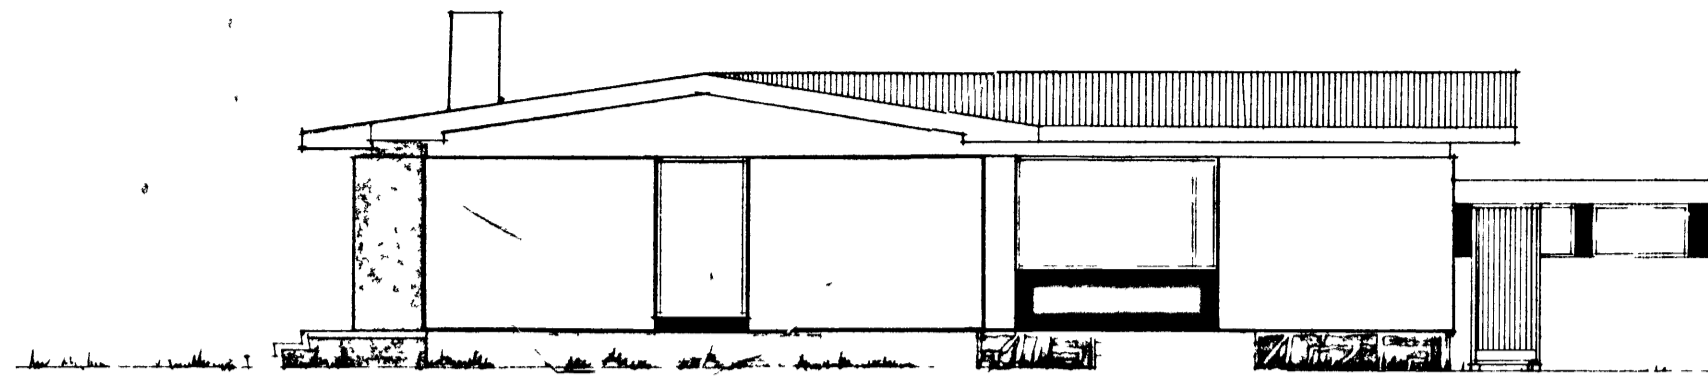




VESTUR

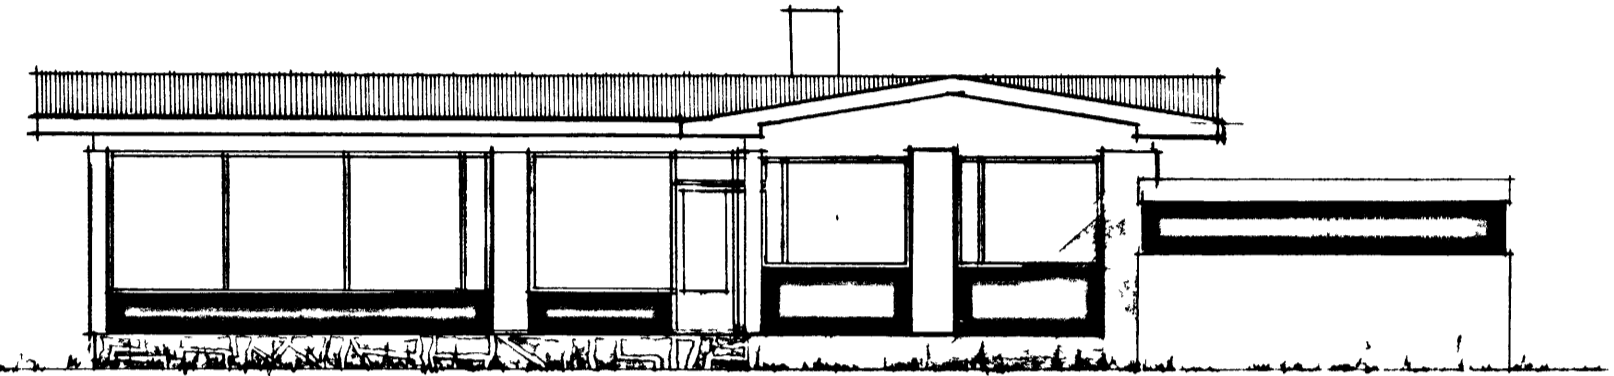

SÜÐUR

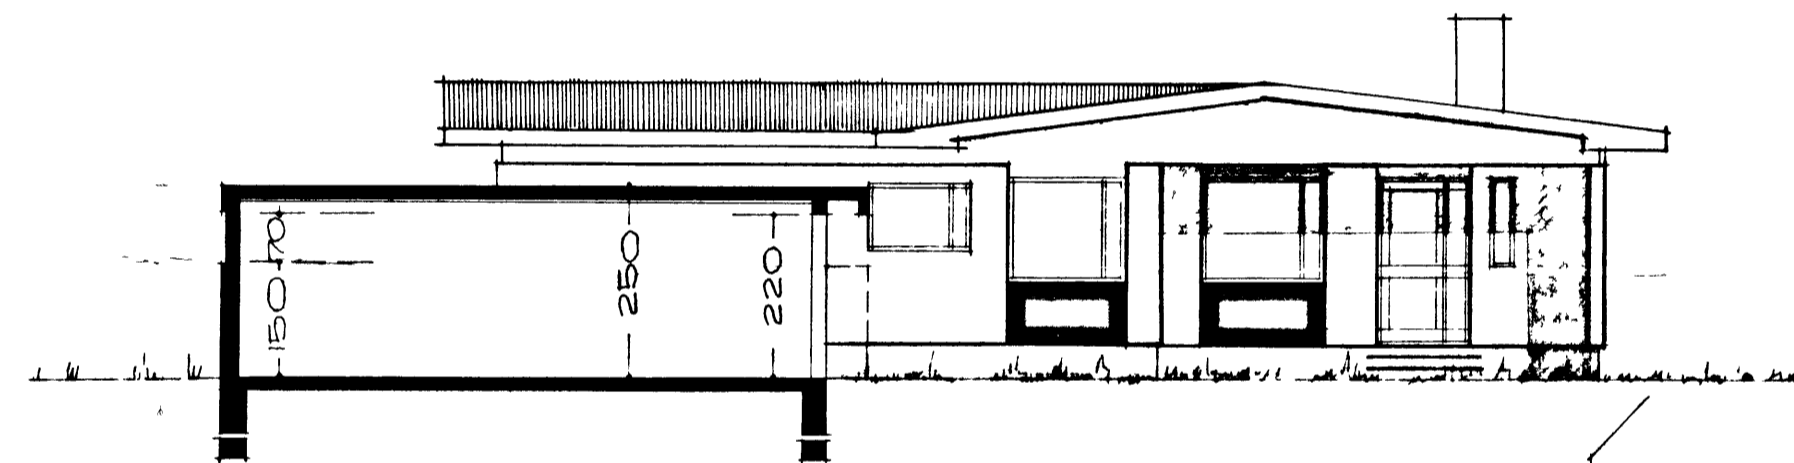

AUSTUR

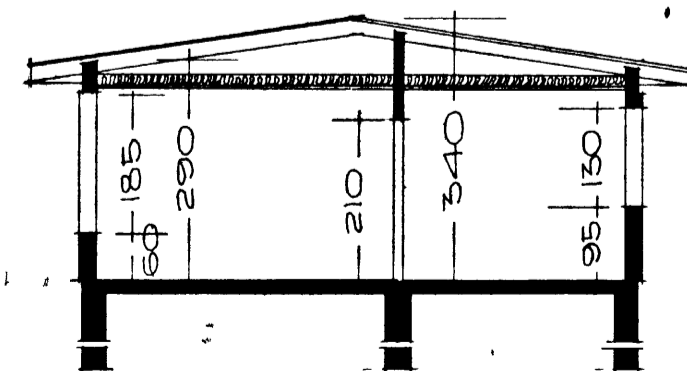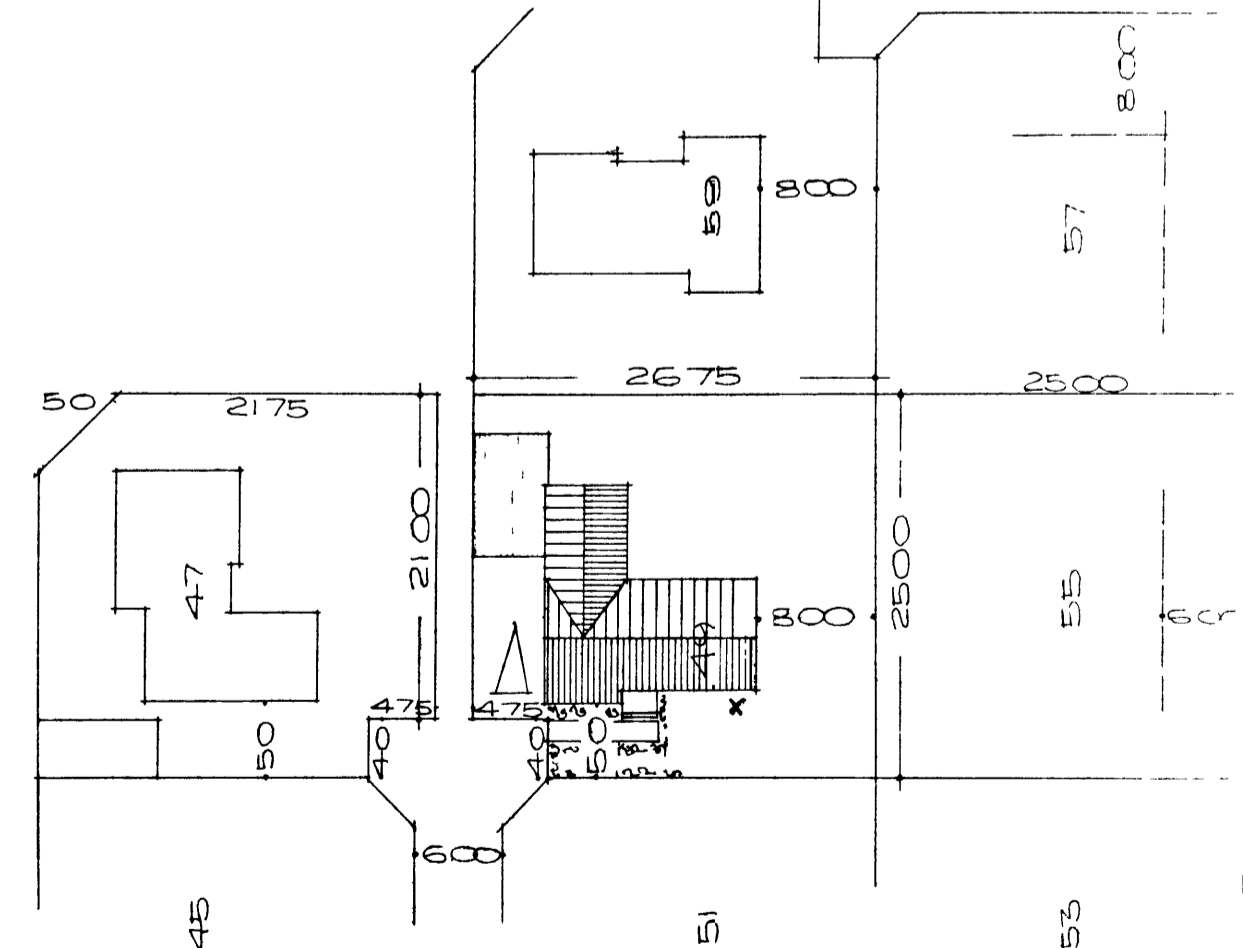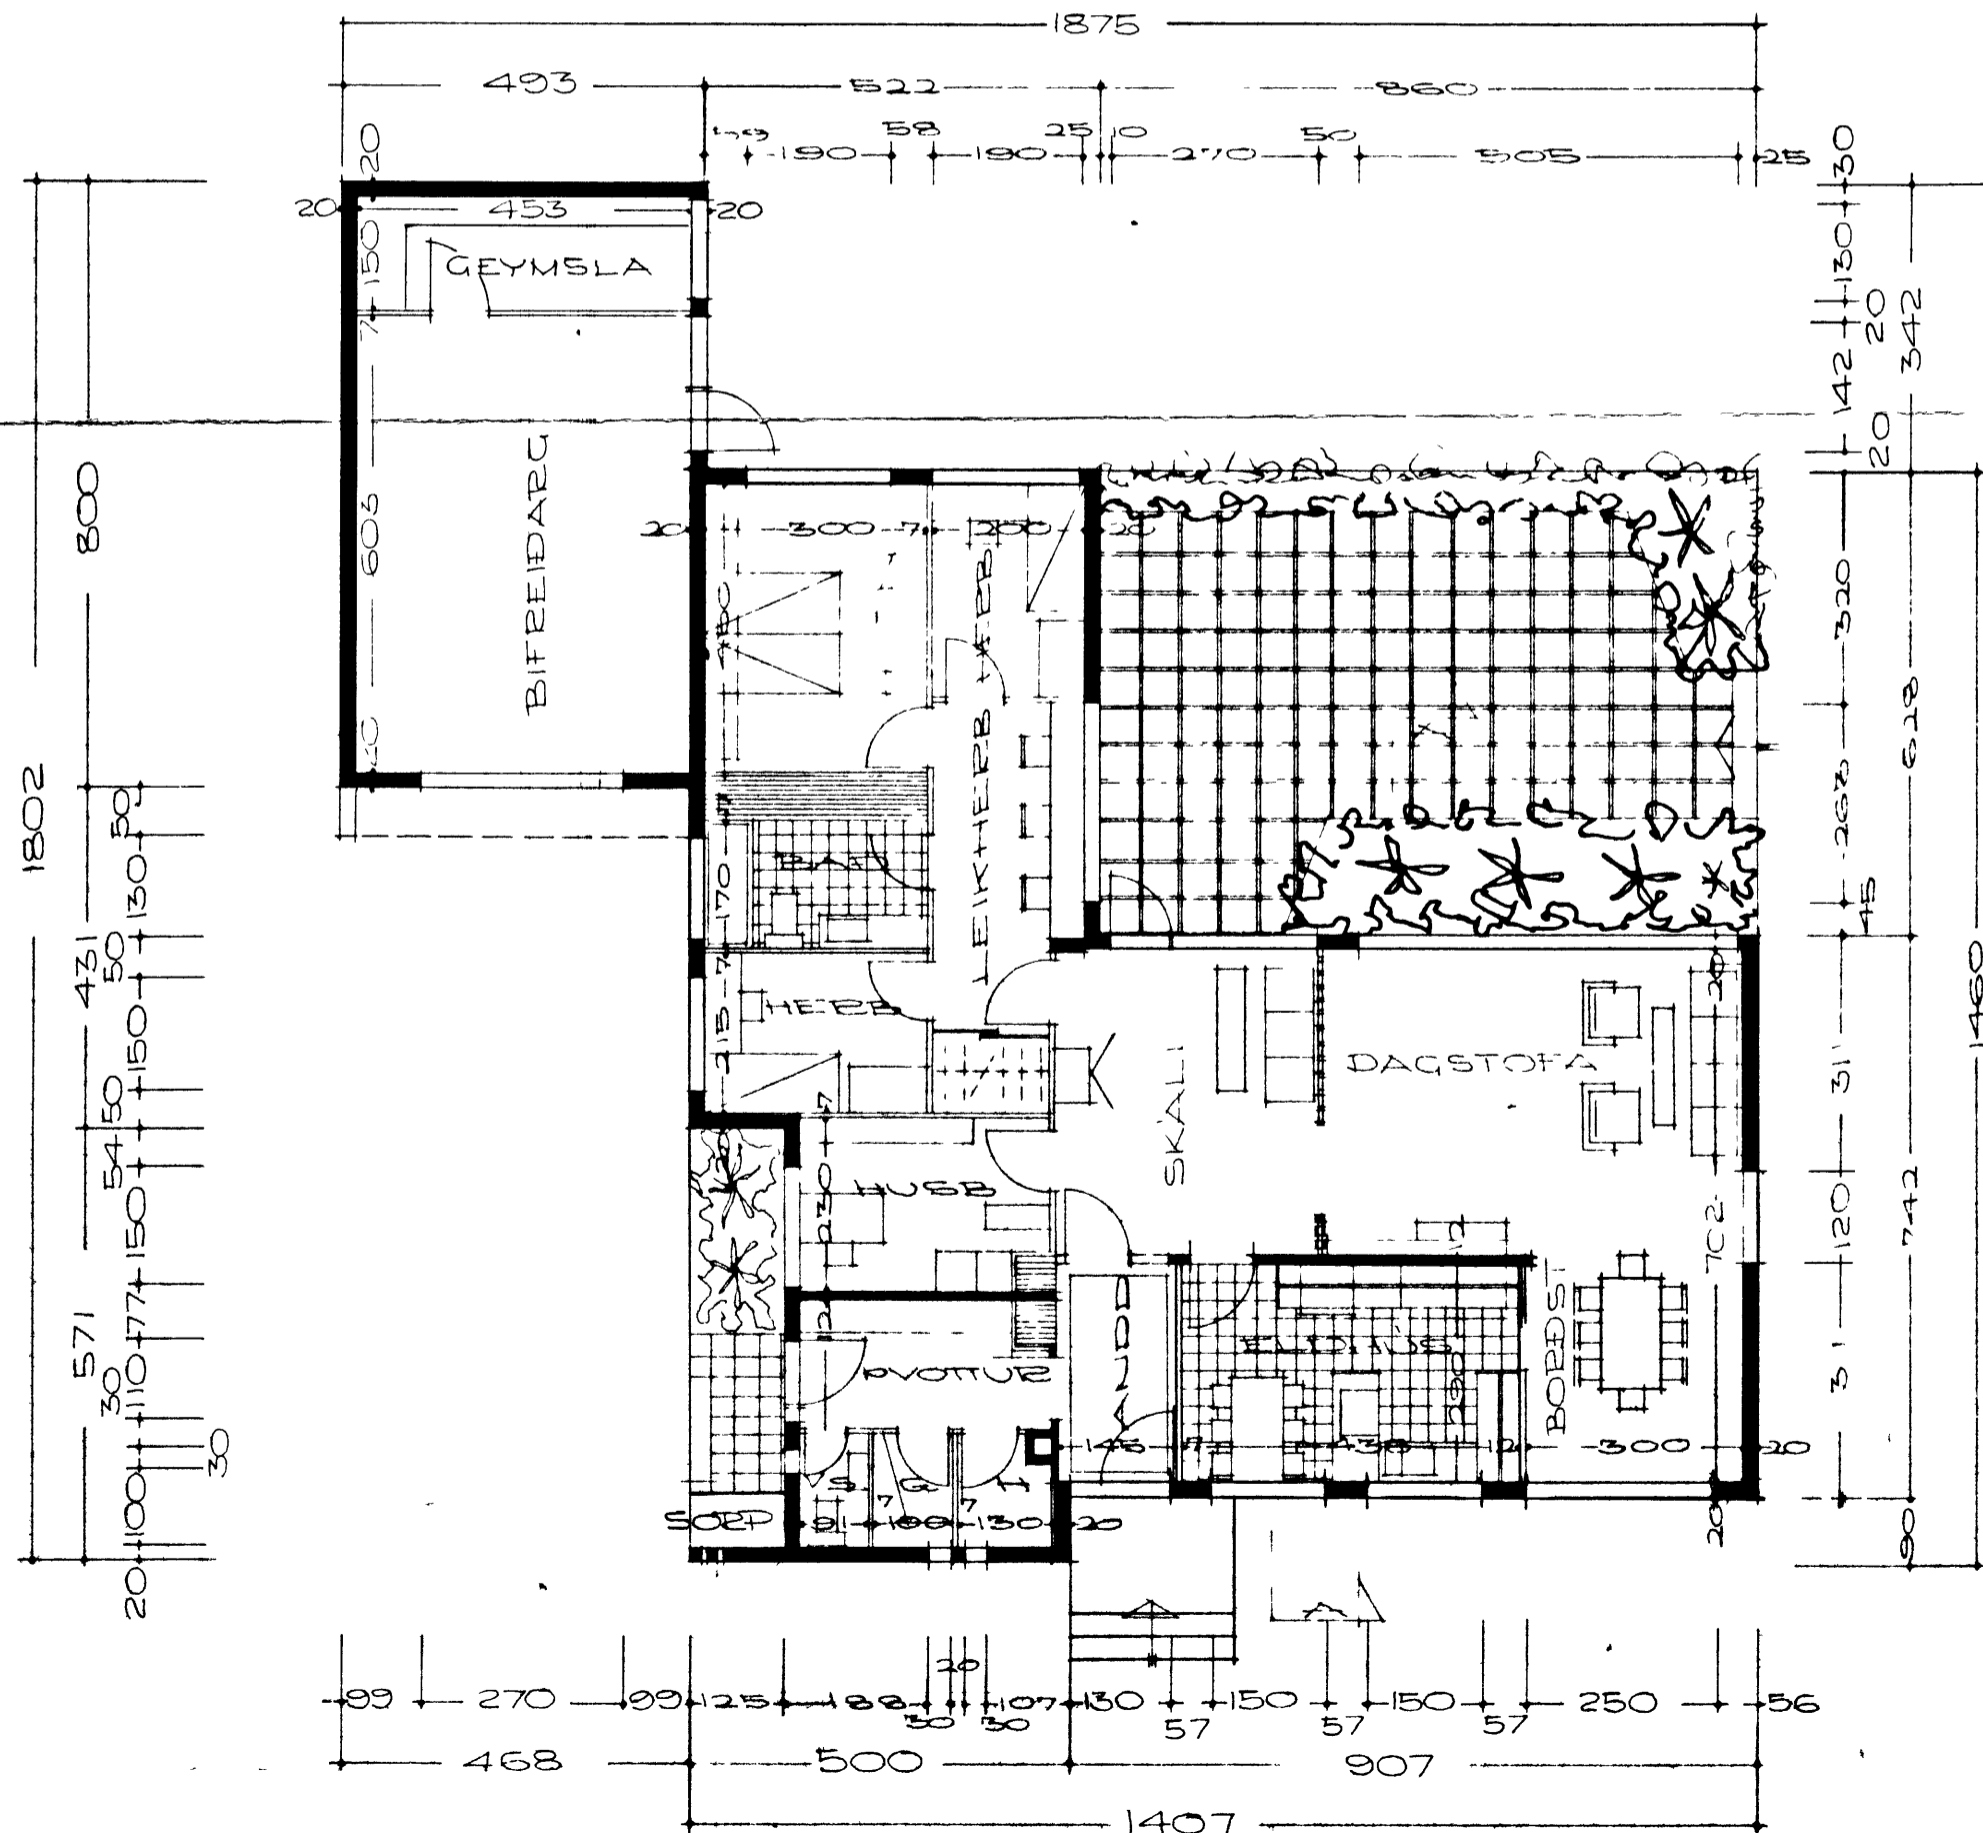

SKURÐUR A-A

AFSTÖÐUMYND MÁL 1:500  
FLATARMÁL HUSS 13612 M<sup>2</sup>

REYKJAVÍK 1 SEPT 1972

Þórtan Þórisson