


415  
330  
280  
230

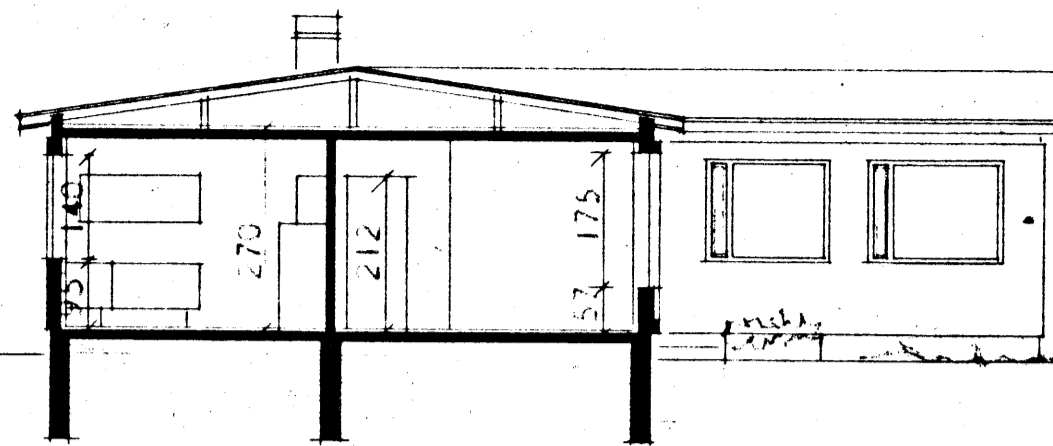






15

*Frésmíttar af Ragnir Ragnir  
Mikura m. F. H. Þyggja  
Þorleifur Guðmason  
Samþ. bygg. vegf. 10. maí 1967*

FLATARMÁL HÚSS BRÚTTÓ 138,18 M<sup>2</sup>  
NETTÓ 120,00 M<sup>2</sup>

*Bílskúr 40 m<sup>2</sup> - 100 m<sup>2</sup>*

sv. teikn. AA

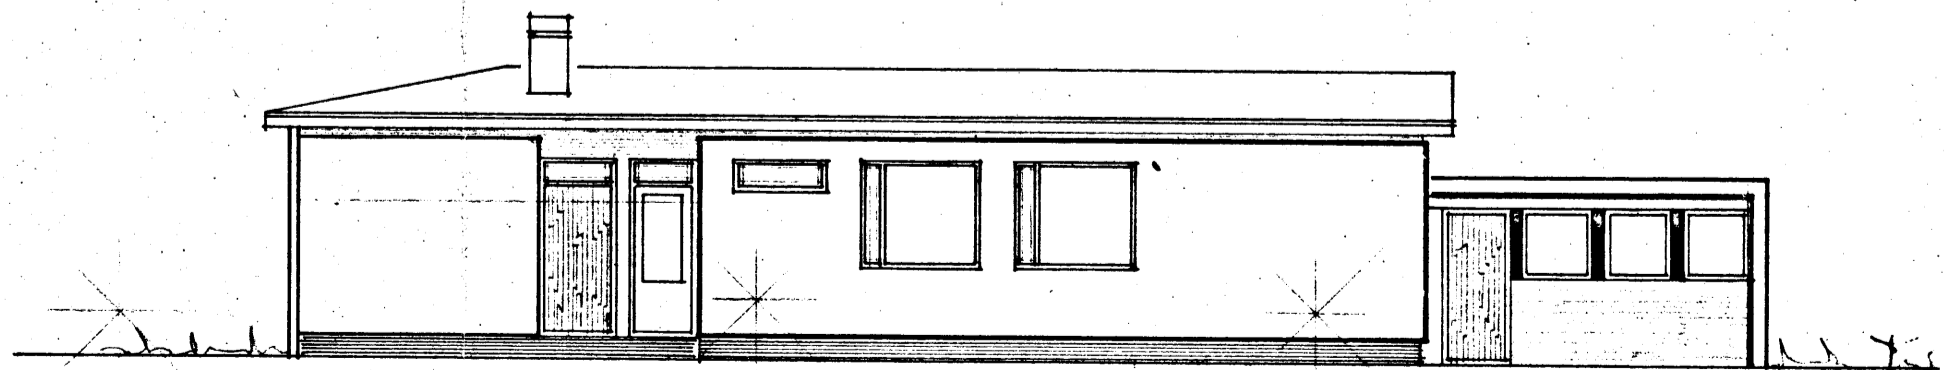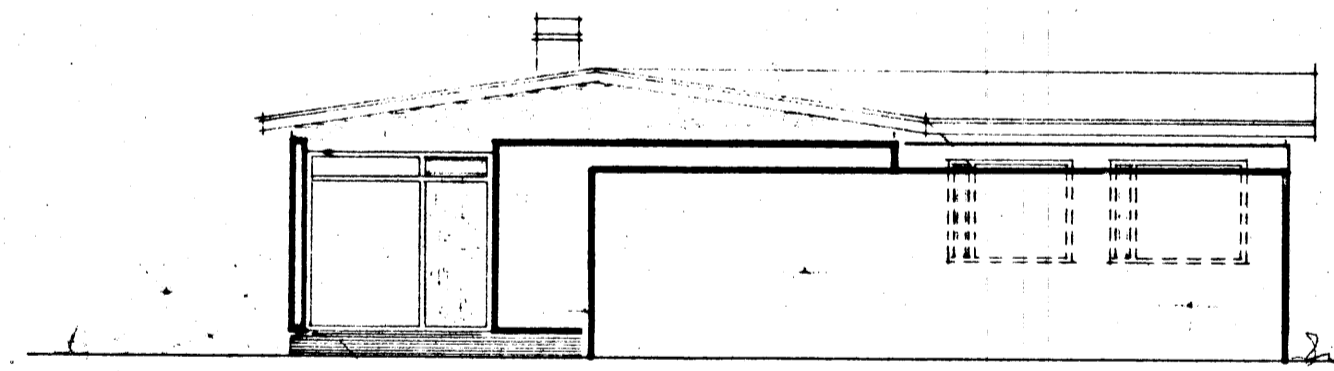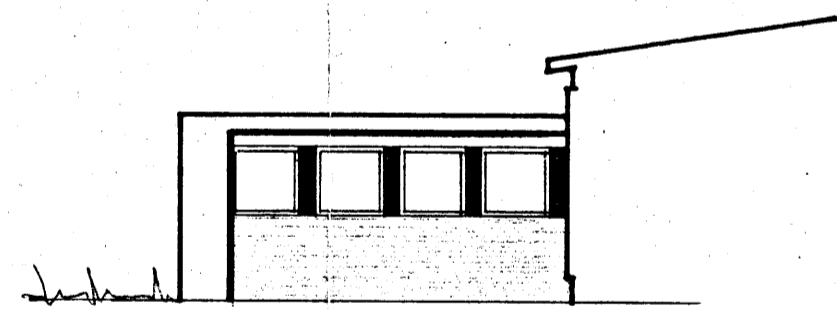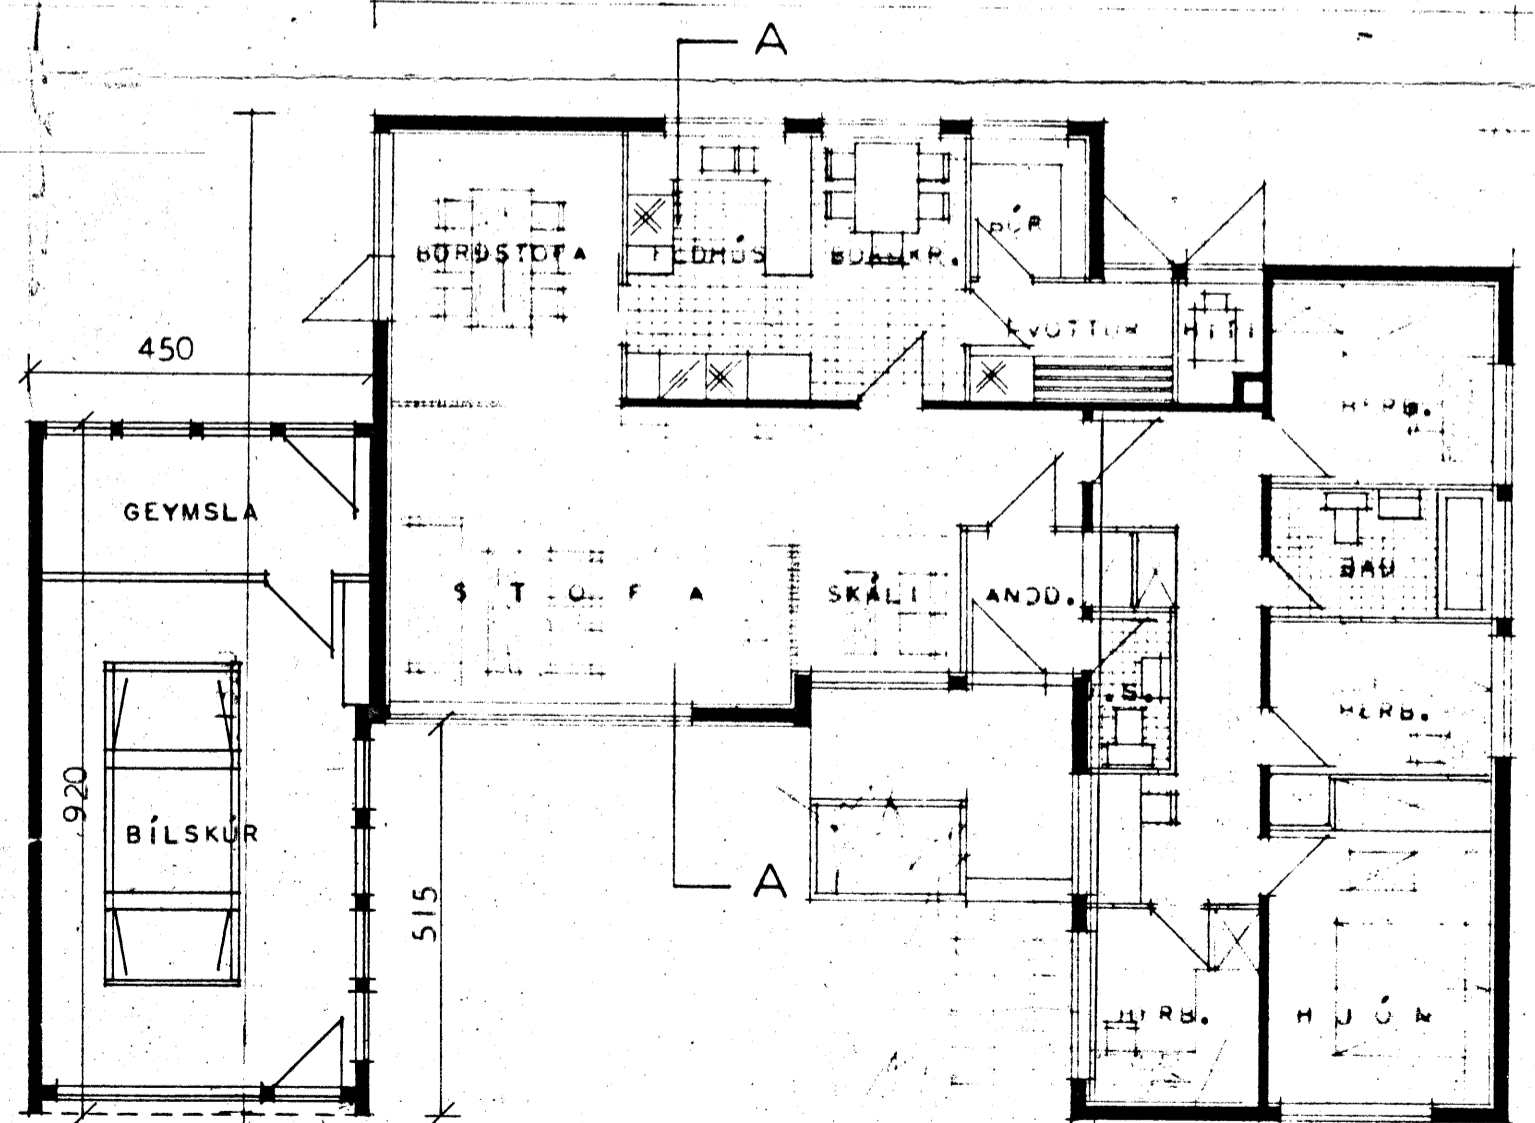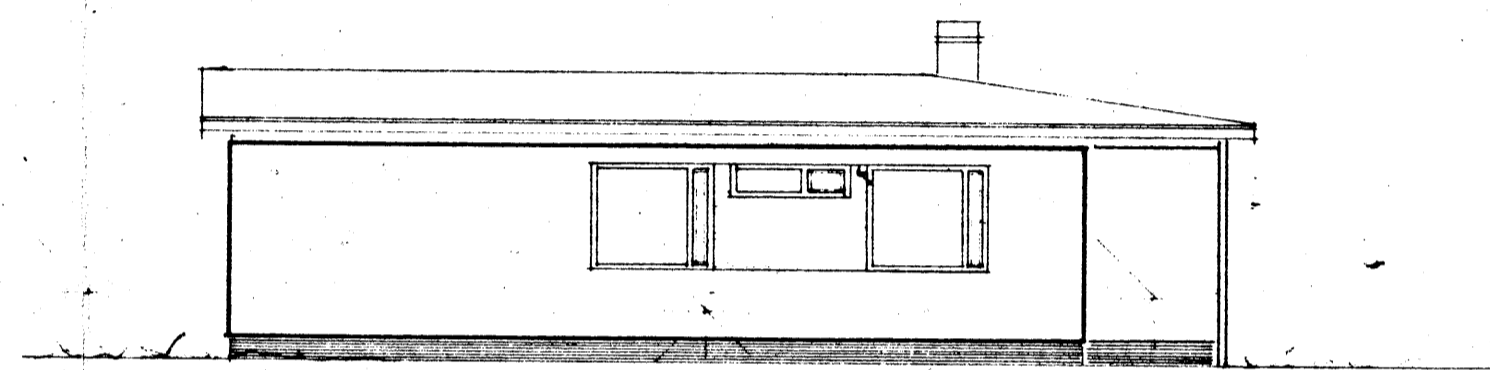

BÍLGEYMSLA TEIKN Í FEBR 1967

HÚS- og BÍLGEYMSLA-TEIKN RÍKISINS	
DRÖGMYND, SNÆGIS OG ÚTLETT MÁL 1:100	EINBÝLIS VERK <b>78</b> BLAÐ N JAN. 1967