


SAFPI RYTTI RYÖT - END


22. 7. 83

BYGGINGA ...


Juulij Ingham

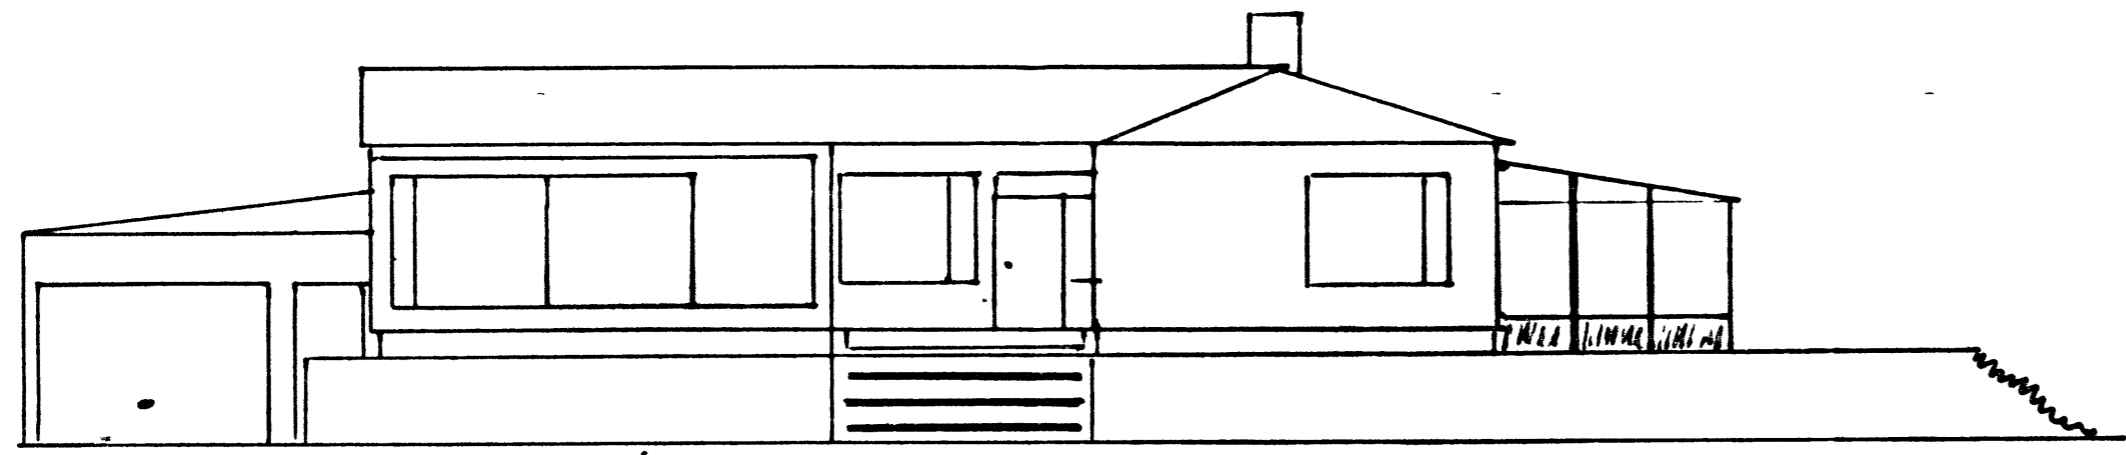

Vestur

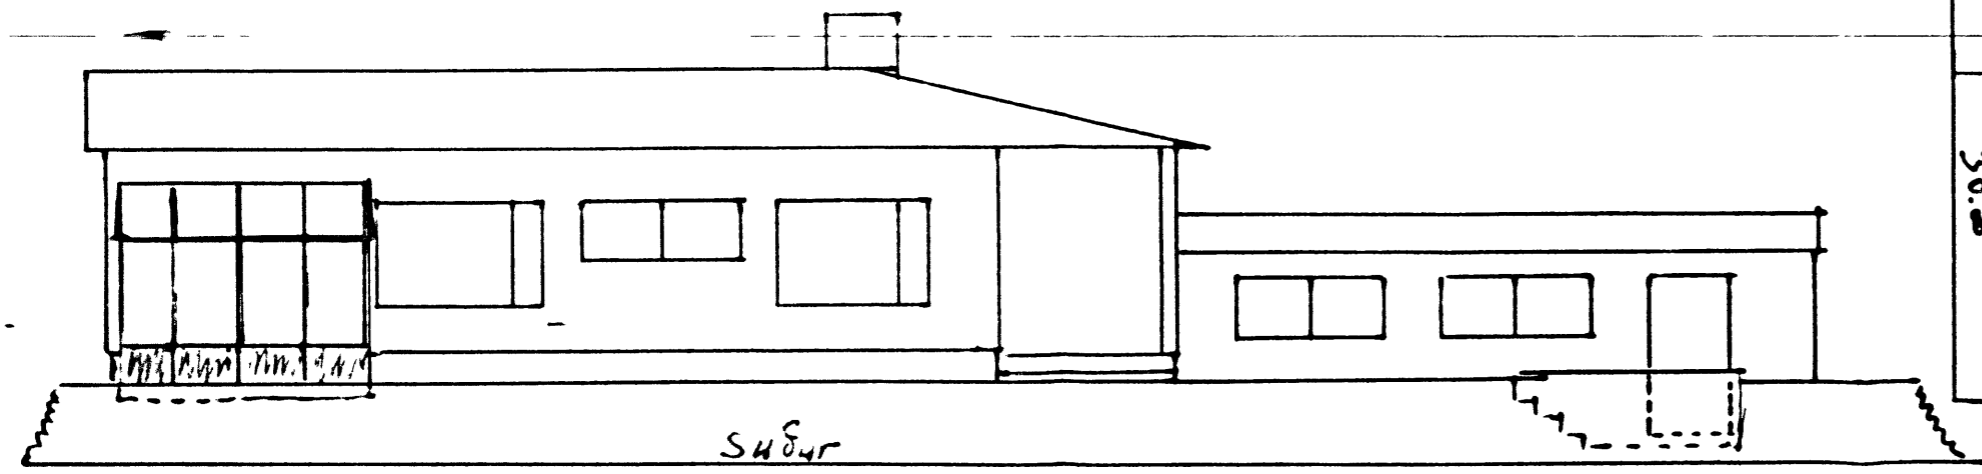

Suður

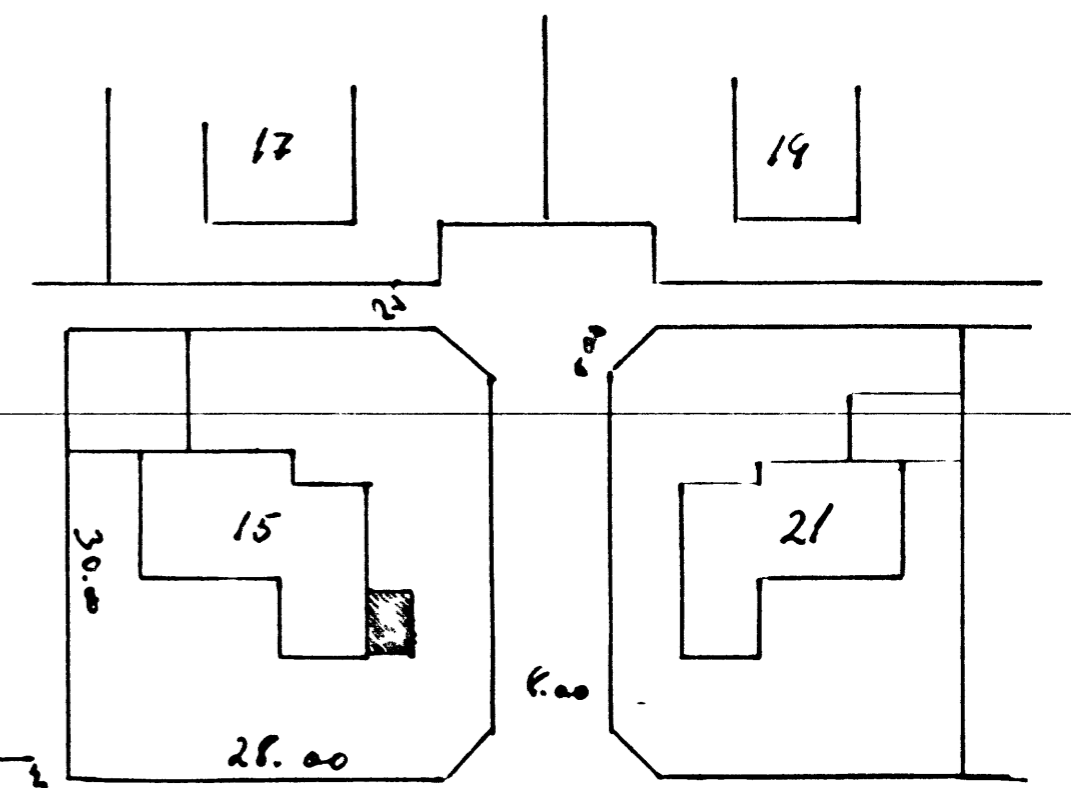

Hraunlaun 15 Vm.
Hinsókn um vélkus -
Byggingu 3x4m
við SV horn hússins