



Gólfplata

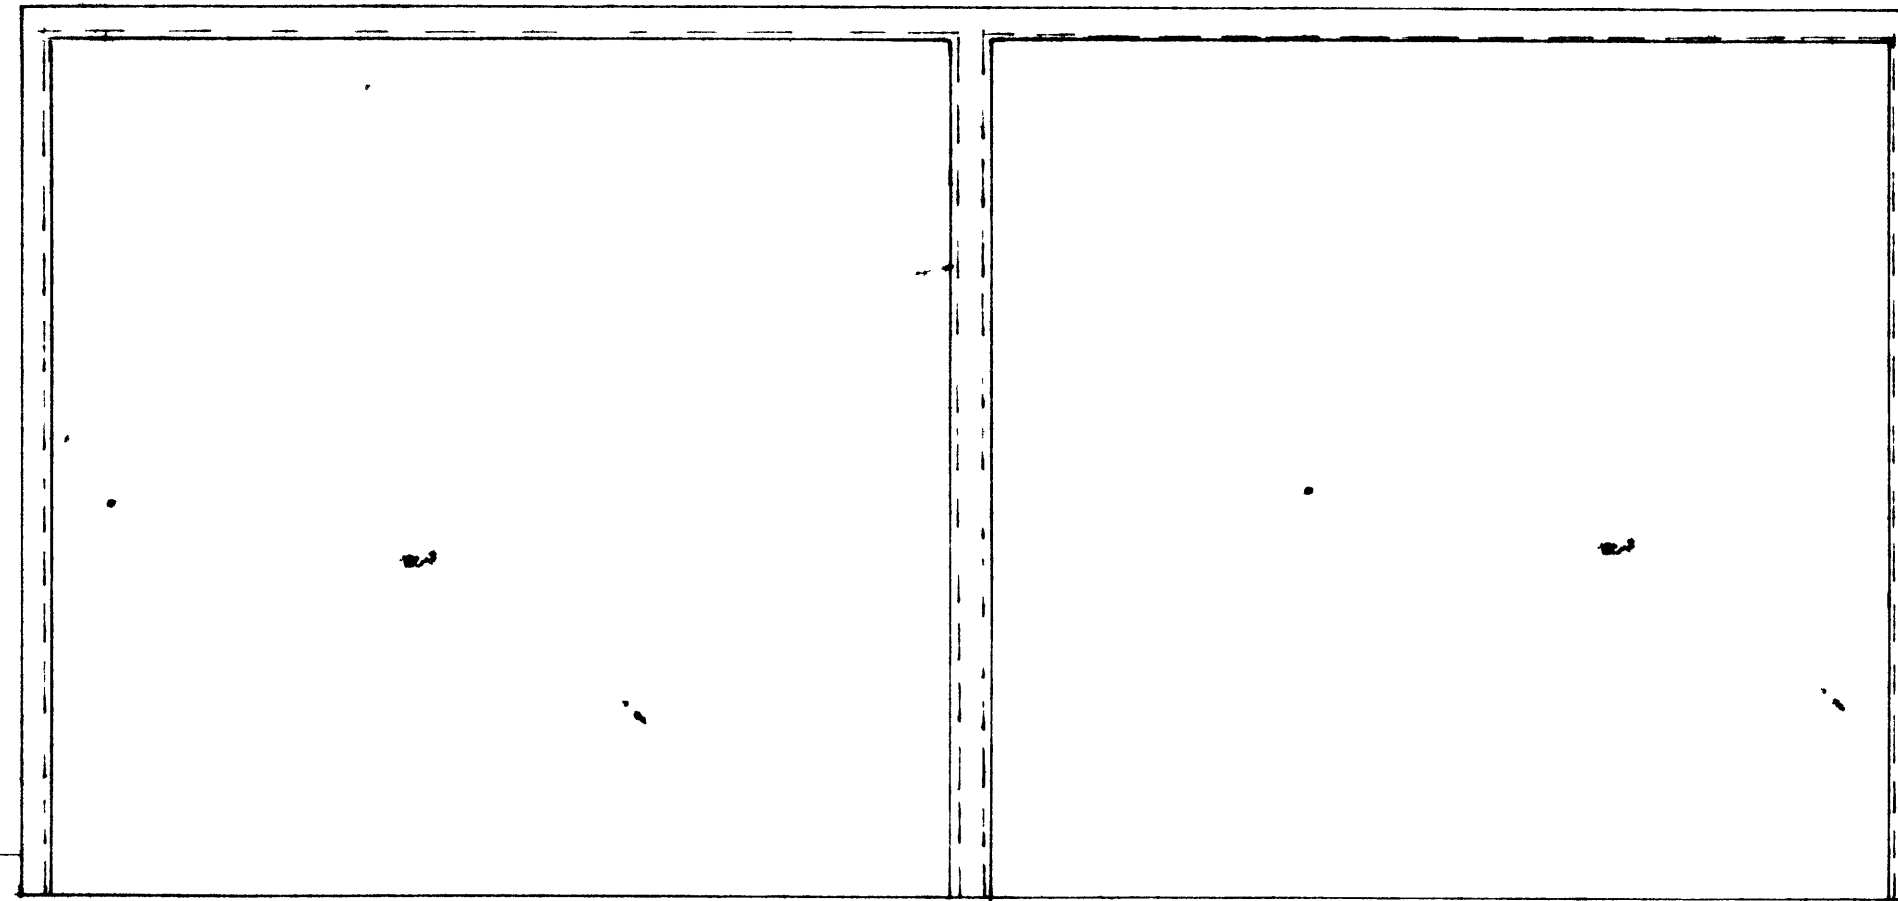


Gólfplata í BÍLSKÚR


230

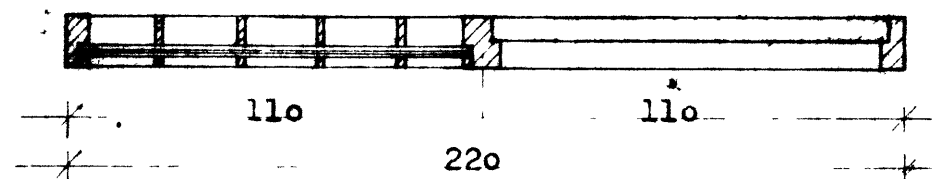


H - 1. 1. stk.

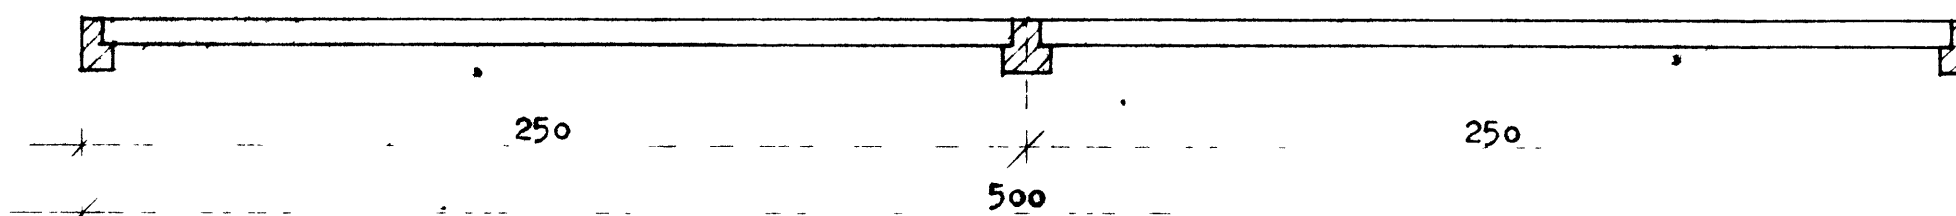

H - 2. 1. stk.

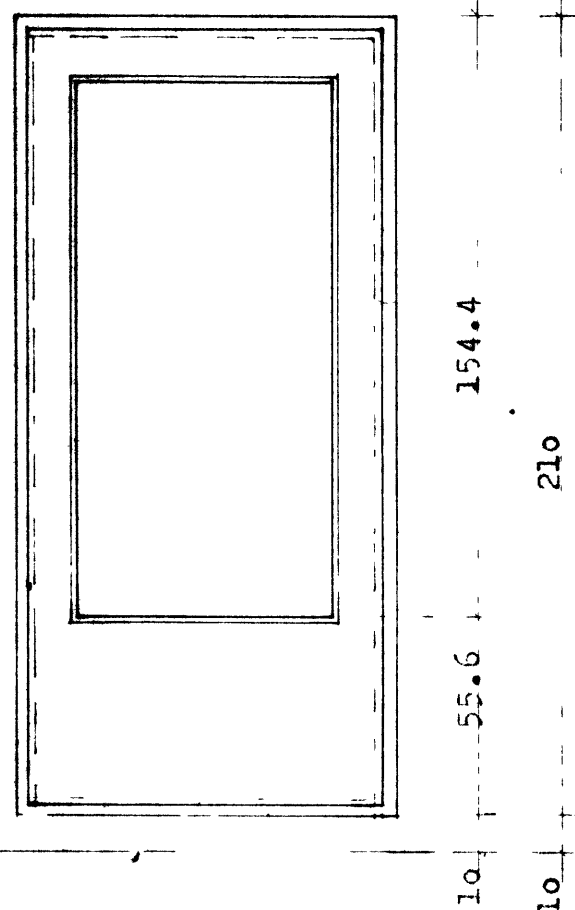


Gólfplata

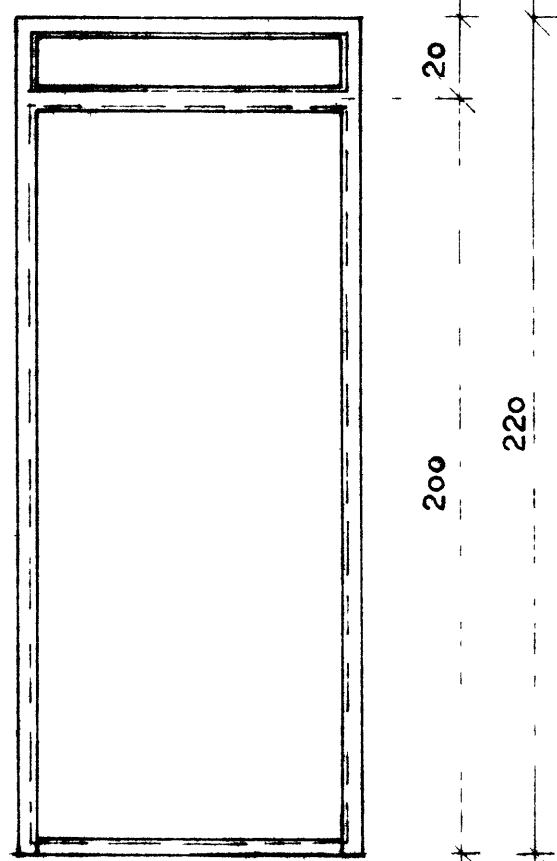

H - 4. 1. stk.



H - 3. 1. stk.

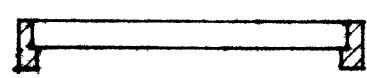

F			VERK	Hrauntún 12 Vestmannaeyjum
E			LERTEIKNING	Útidyrhúðar
D				
C				
B				
A				
DR	DAGS	BREYTING	TEIKN NR 4.	AF 8636
PÁLL ZÓPHONIASSON			HANNAÐ PZ	TEIKNAD MG
BYGGINGA- OG DRÖGFRUMMUR			KVARÐI 1:20	
KIRKJUVÉGLI 27 - 101 31			DAGS Mars. 1987	
900 VESTMANNNAEYJUM				