


GRUNNMYND


FLATARMÁL Í BÚÐAR	NETTÓ	1196 m ²
"	UTVEGGJA	112 "
"	STÆKKUNAR	25.7 "
"	SAMTALS	156.5 m ²

FLATARMÁL BILSKURS	50 m ²	
"	STÆKKUNAR	35 "
"	SAMTALS	85 m ²

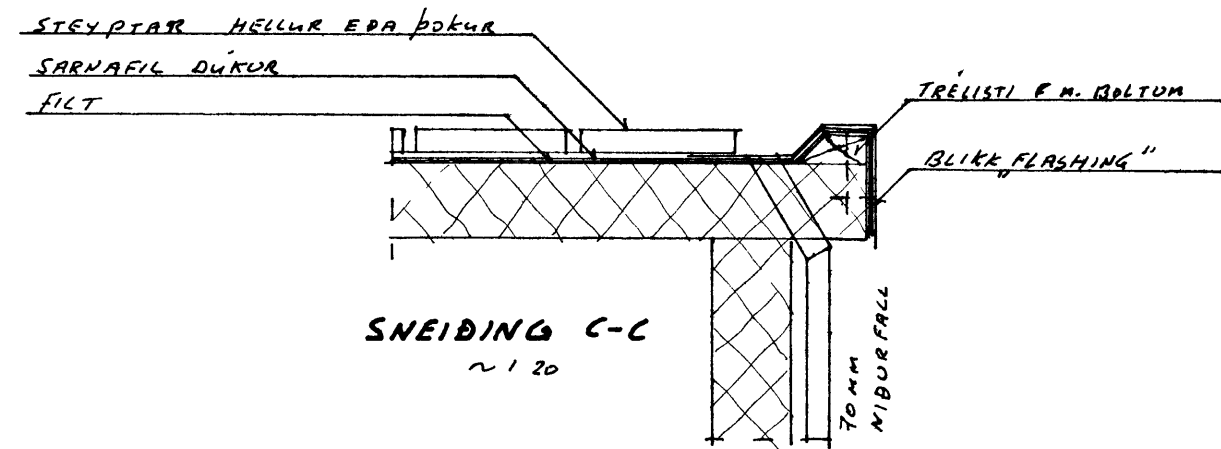


SNEIDING C-C
~ 1:20

BYGGINGARFRÁHVAÐING
30. 03. 89
BYGGINGARFRÁHVAÐING VESTMANNNAFYJUR
Jóni Magnússon

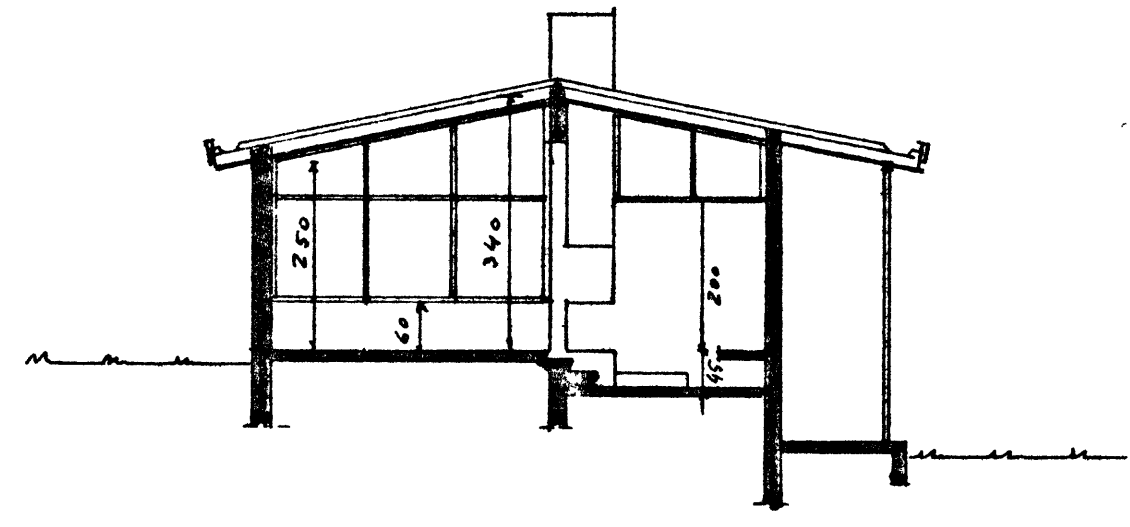

SNEIDING A-A

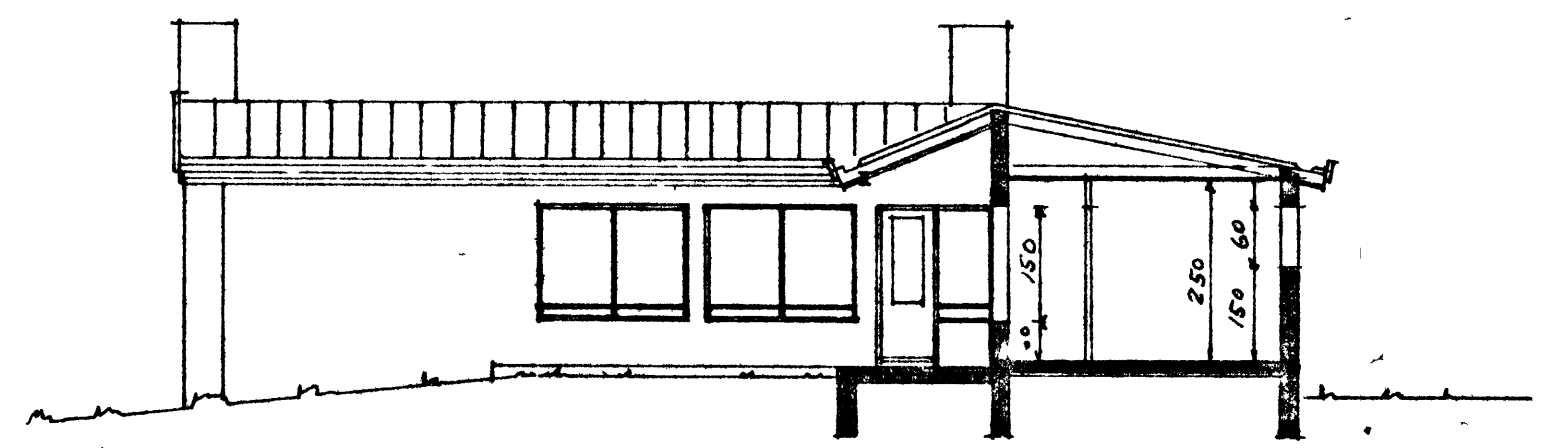

SNEIDING B-B

STÆKKUN BILSKURS
MARZ 1989
Afr. P. Jónsson

STÆKKUN
FEB 1981
Afr. P. Jónsson

ÍBÚÐARHÚS MATTÍASRA BOGÁSONAR
HRAUNTUN 7. VESTMANNNAFYJUR