
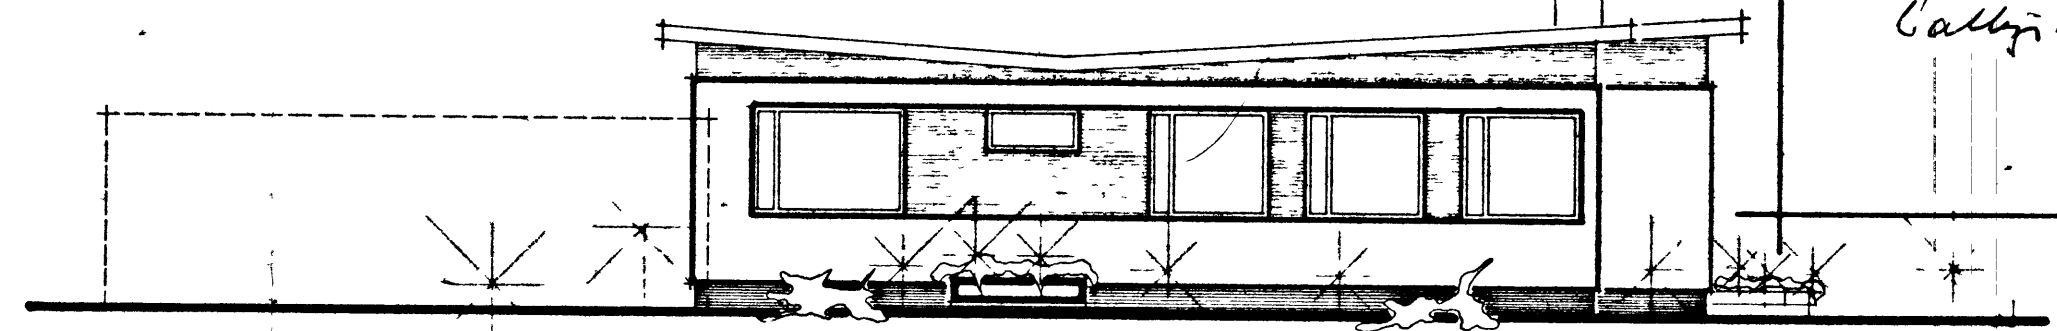



Leyra Þóttars Hrauntún 5.

5




Málaráðgjafi
 Eir Svavartómasdóttir
 Calli Þráttarson

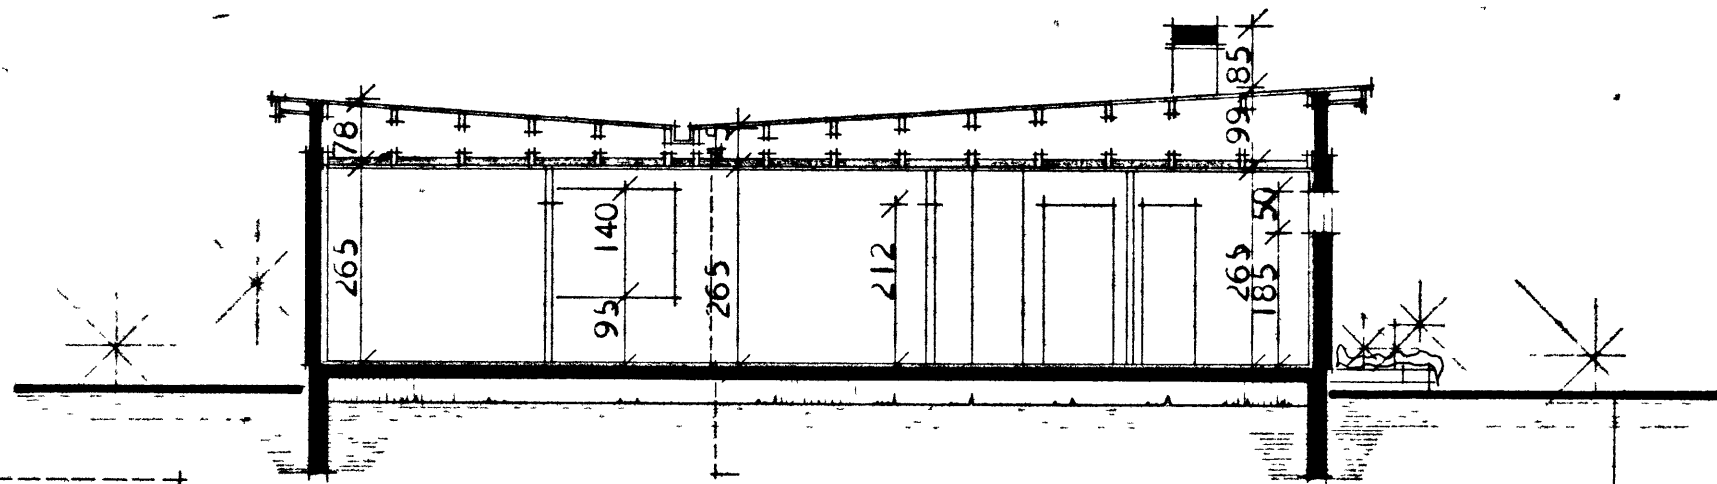

VENTANLEG
 BÍLGEYMSLA

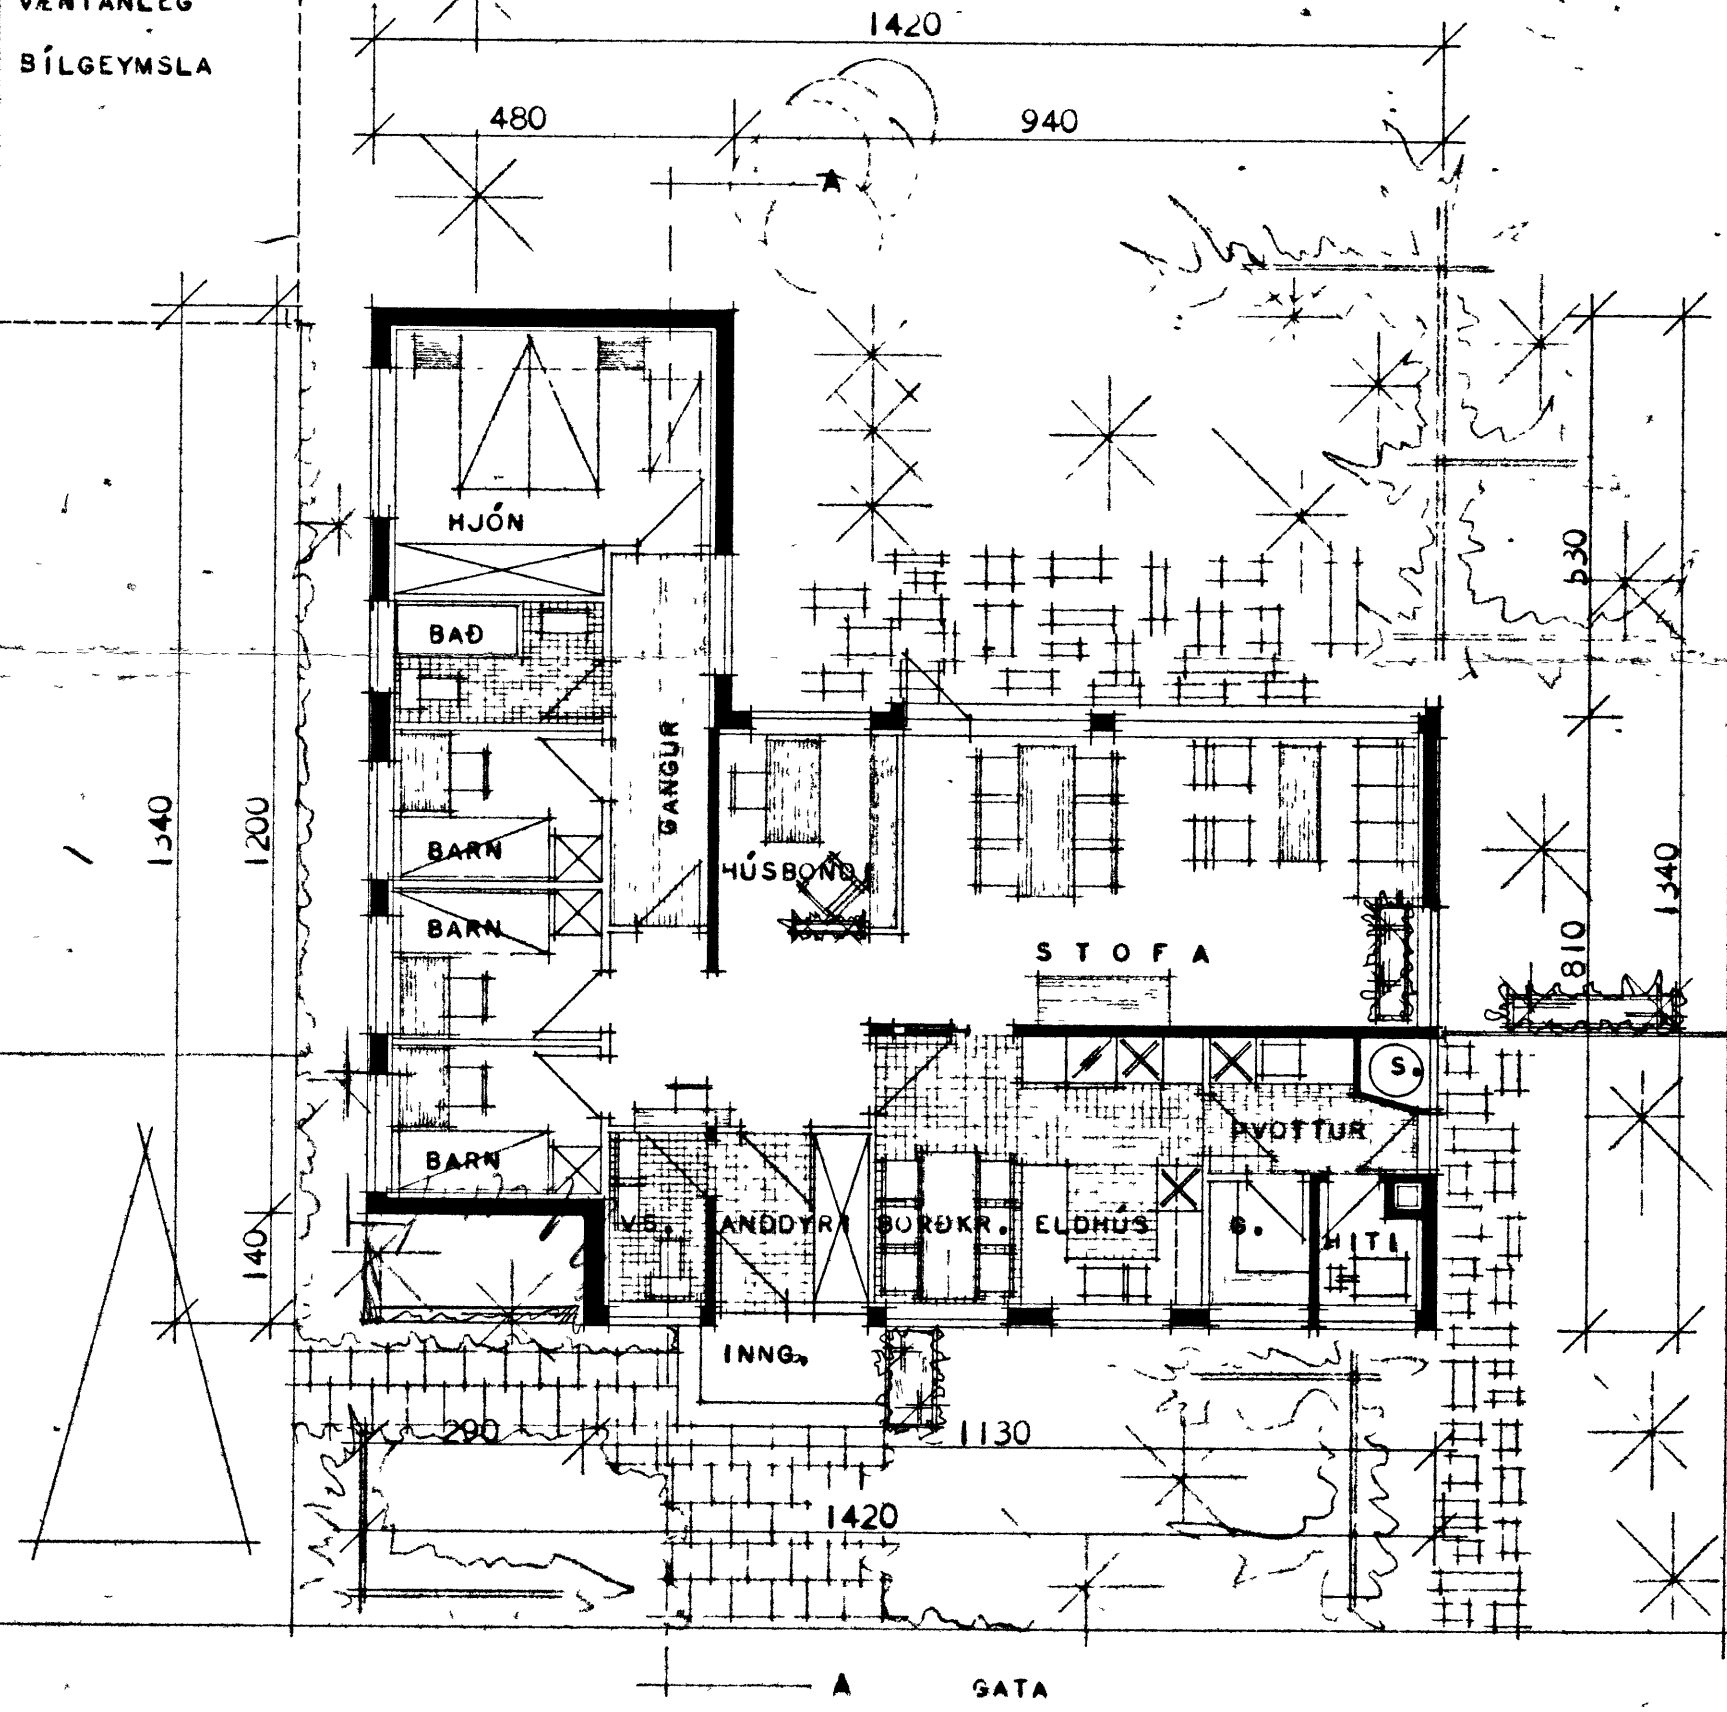

S=SORP
 G=GEYMSLA

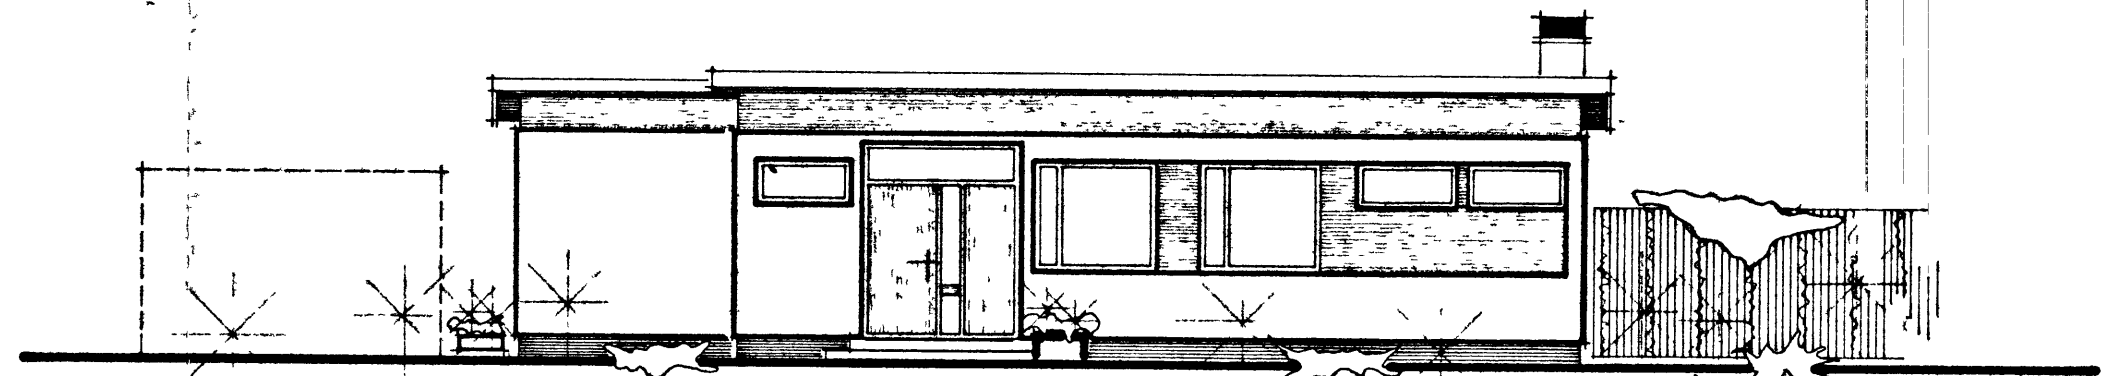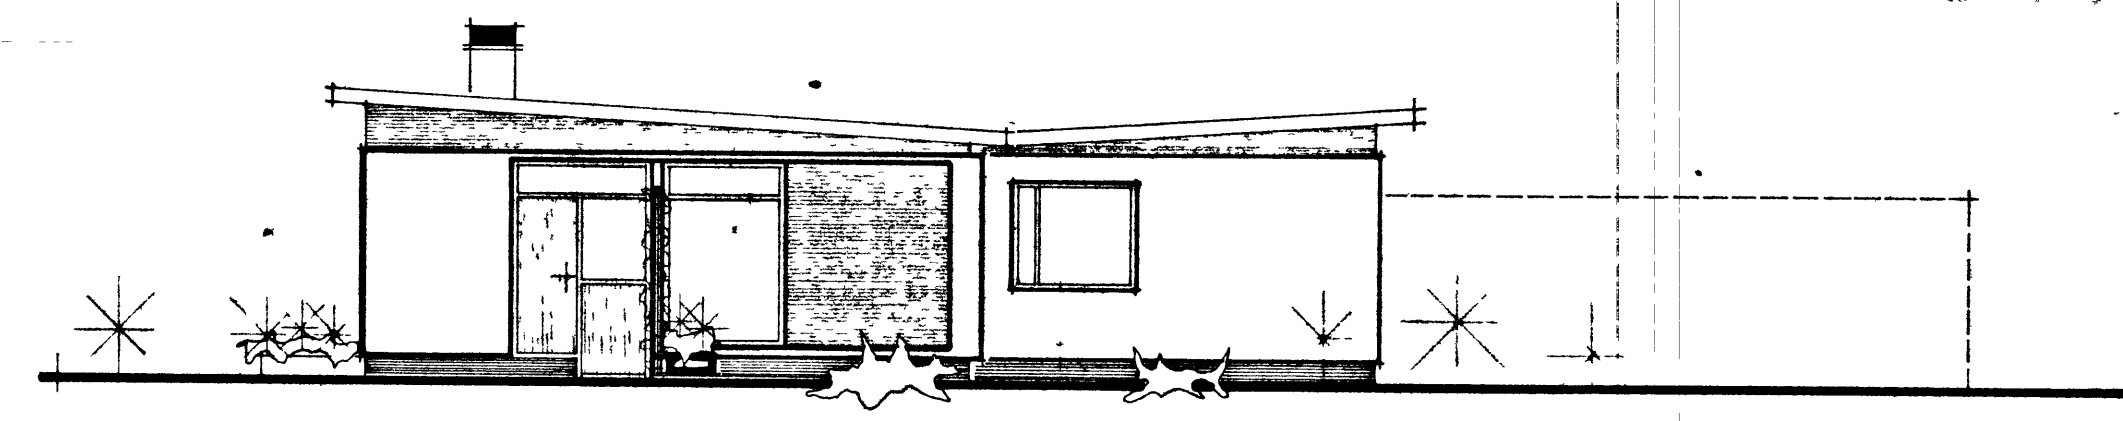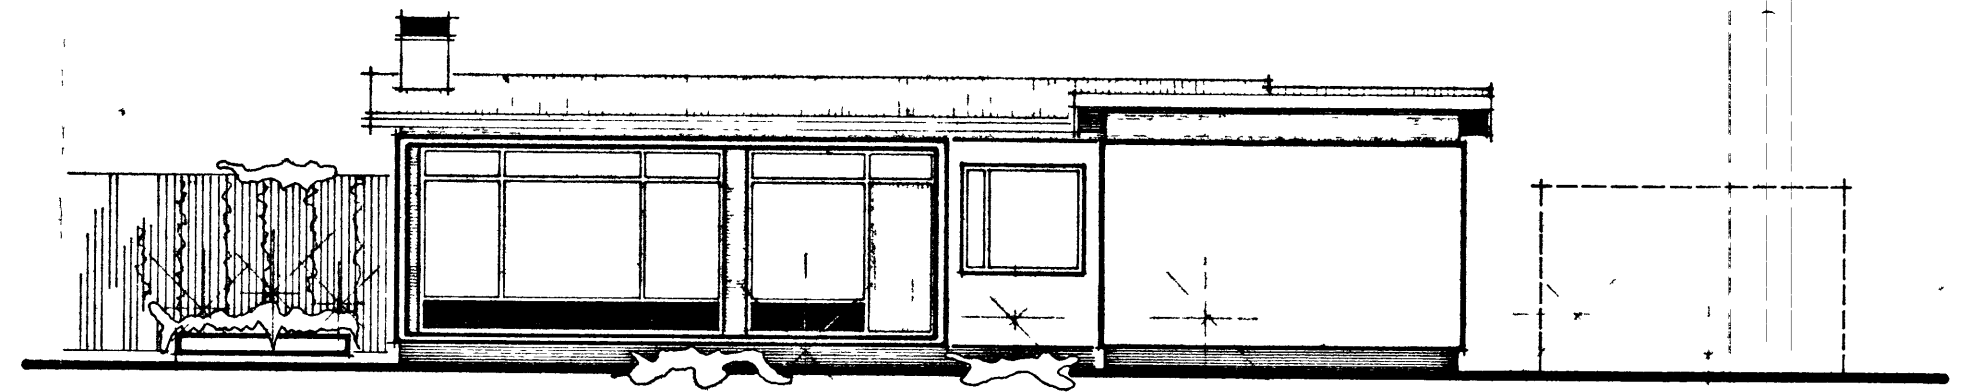

*Saup. í leggningu
 13 mars 1967*

GRUNNMYND

A GATA

BRUTTÓFLATARMÁL HÚSS..... 136 m² *448 m³*
 NETTÓFLATARMÁL HÚSS 120 m²

*136
 33
 408*

HÚSNÆÐISMÁLASTOFNUN RÍKISINS	
GRUNNMYND, SNEIDING UG ÚTLIT. MÁL 1:100	EINBÝLISHÚS VERK 86 BLAD NR. 1 JAN. 1966