



5+4 stk 4" naglar  
12mm vatnsh. Krossu 20x28 cm

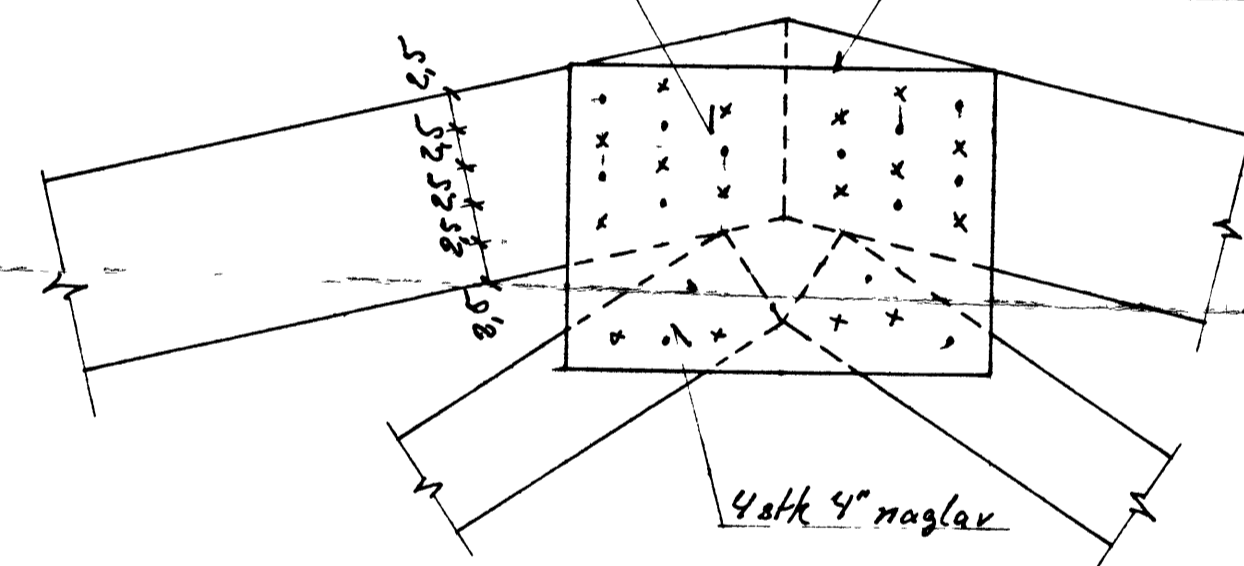


12mm vatnsh. Krossu 20x10 cm

3+2 stk 4" naglar

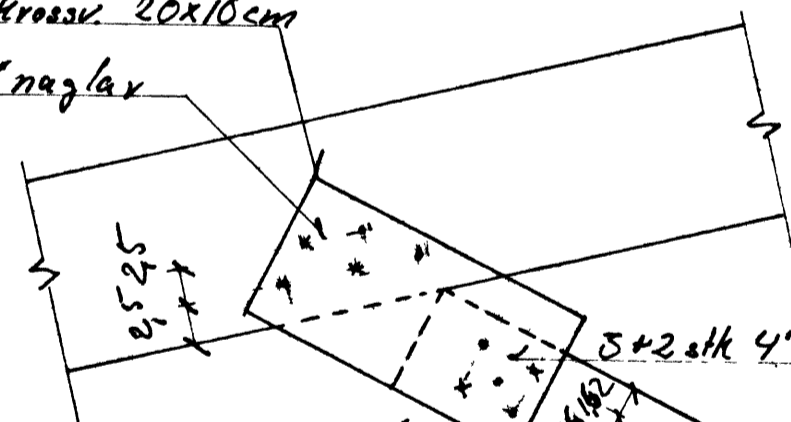


3+2 stk 4" naglar

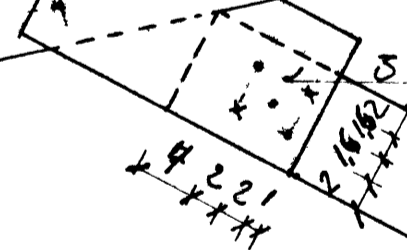


3+2 stk 4" naglar

12mm vatnsh. Krossu 20x36

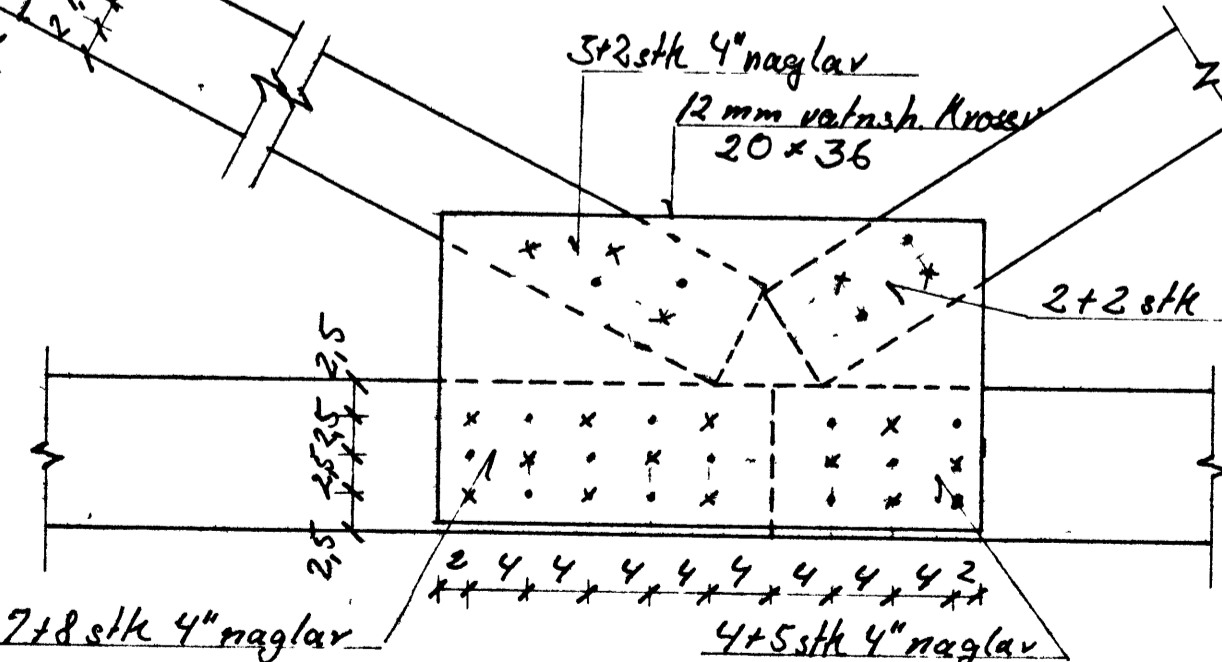


2+2 stk 4" naglar

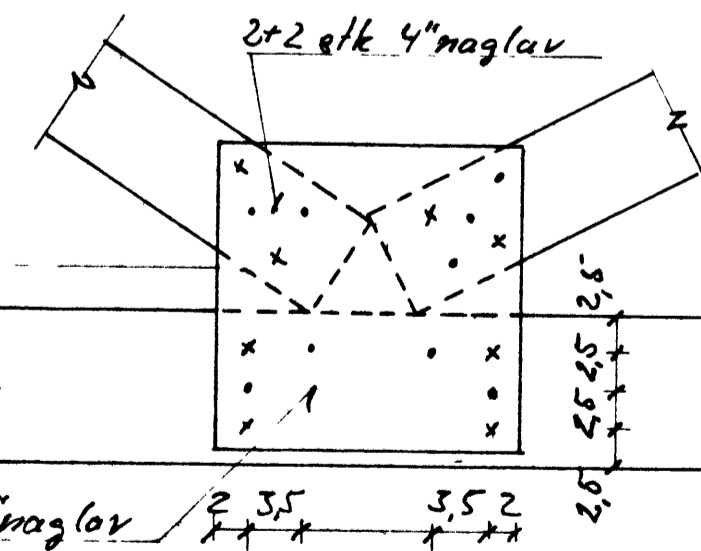

20x24 cm 12mm vatnsh. Krossu

10+9 stk 4" naglar

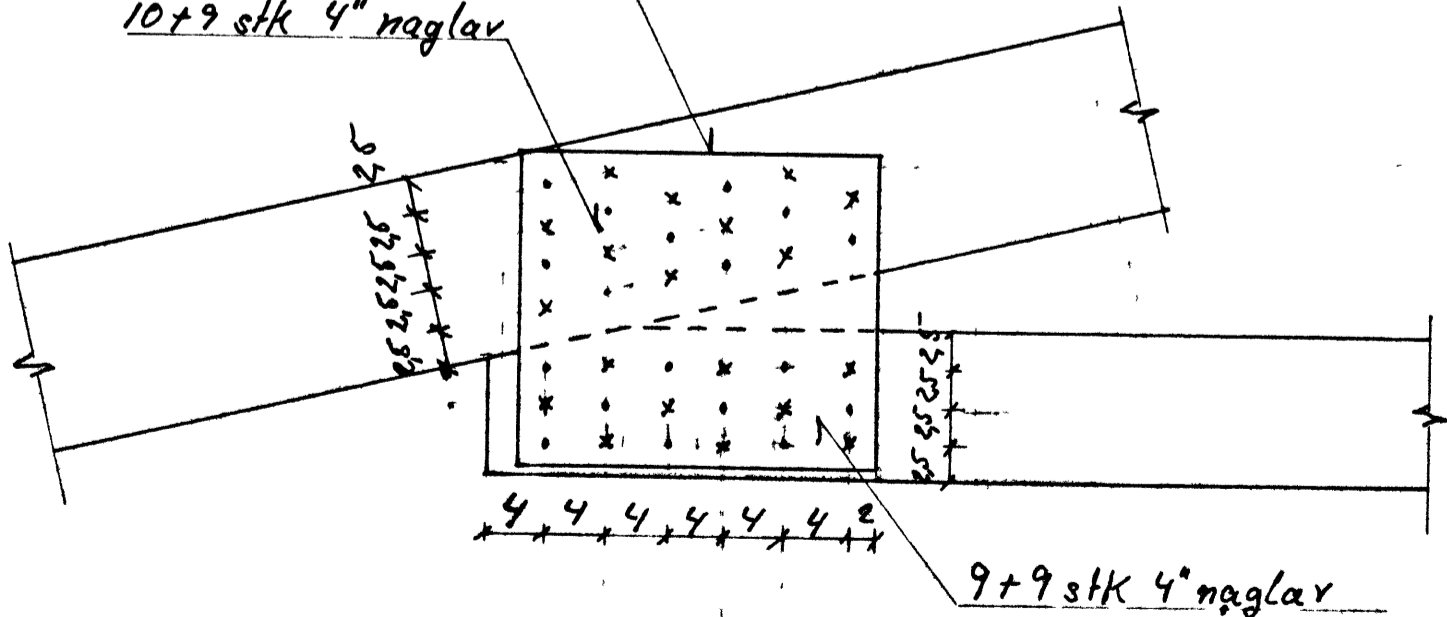

9+9 stk 4" naglar

7+8 stk 4" naglar

4+5 stk 4" naglar

4+4 stk 4" naglar

HRAUNTUN 33 Vestmannaeyjum

Knútur Aksefsson  
Tæknifræðingur  
Furulundur 5

Þaksperrur