



21 APR 1999


BYGGINGARFULLTRUINN I VESTMANNAEYJUM

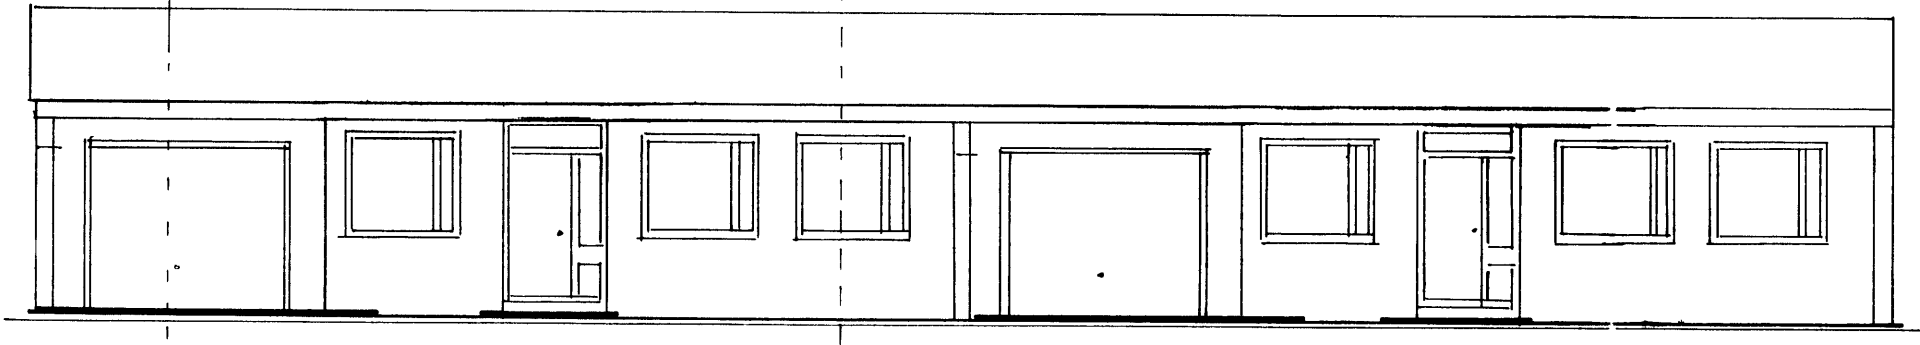



No 26 26      No 28 30      32

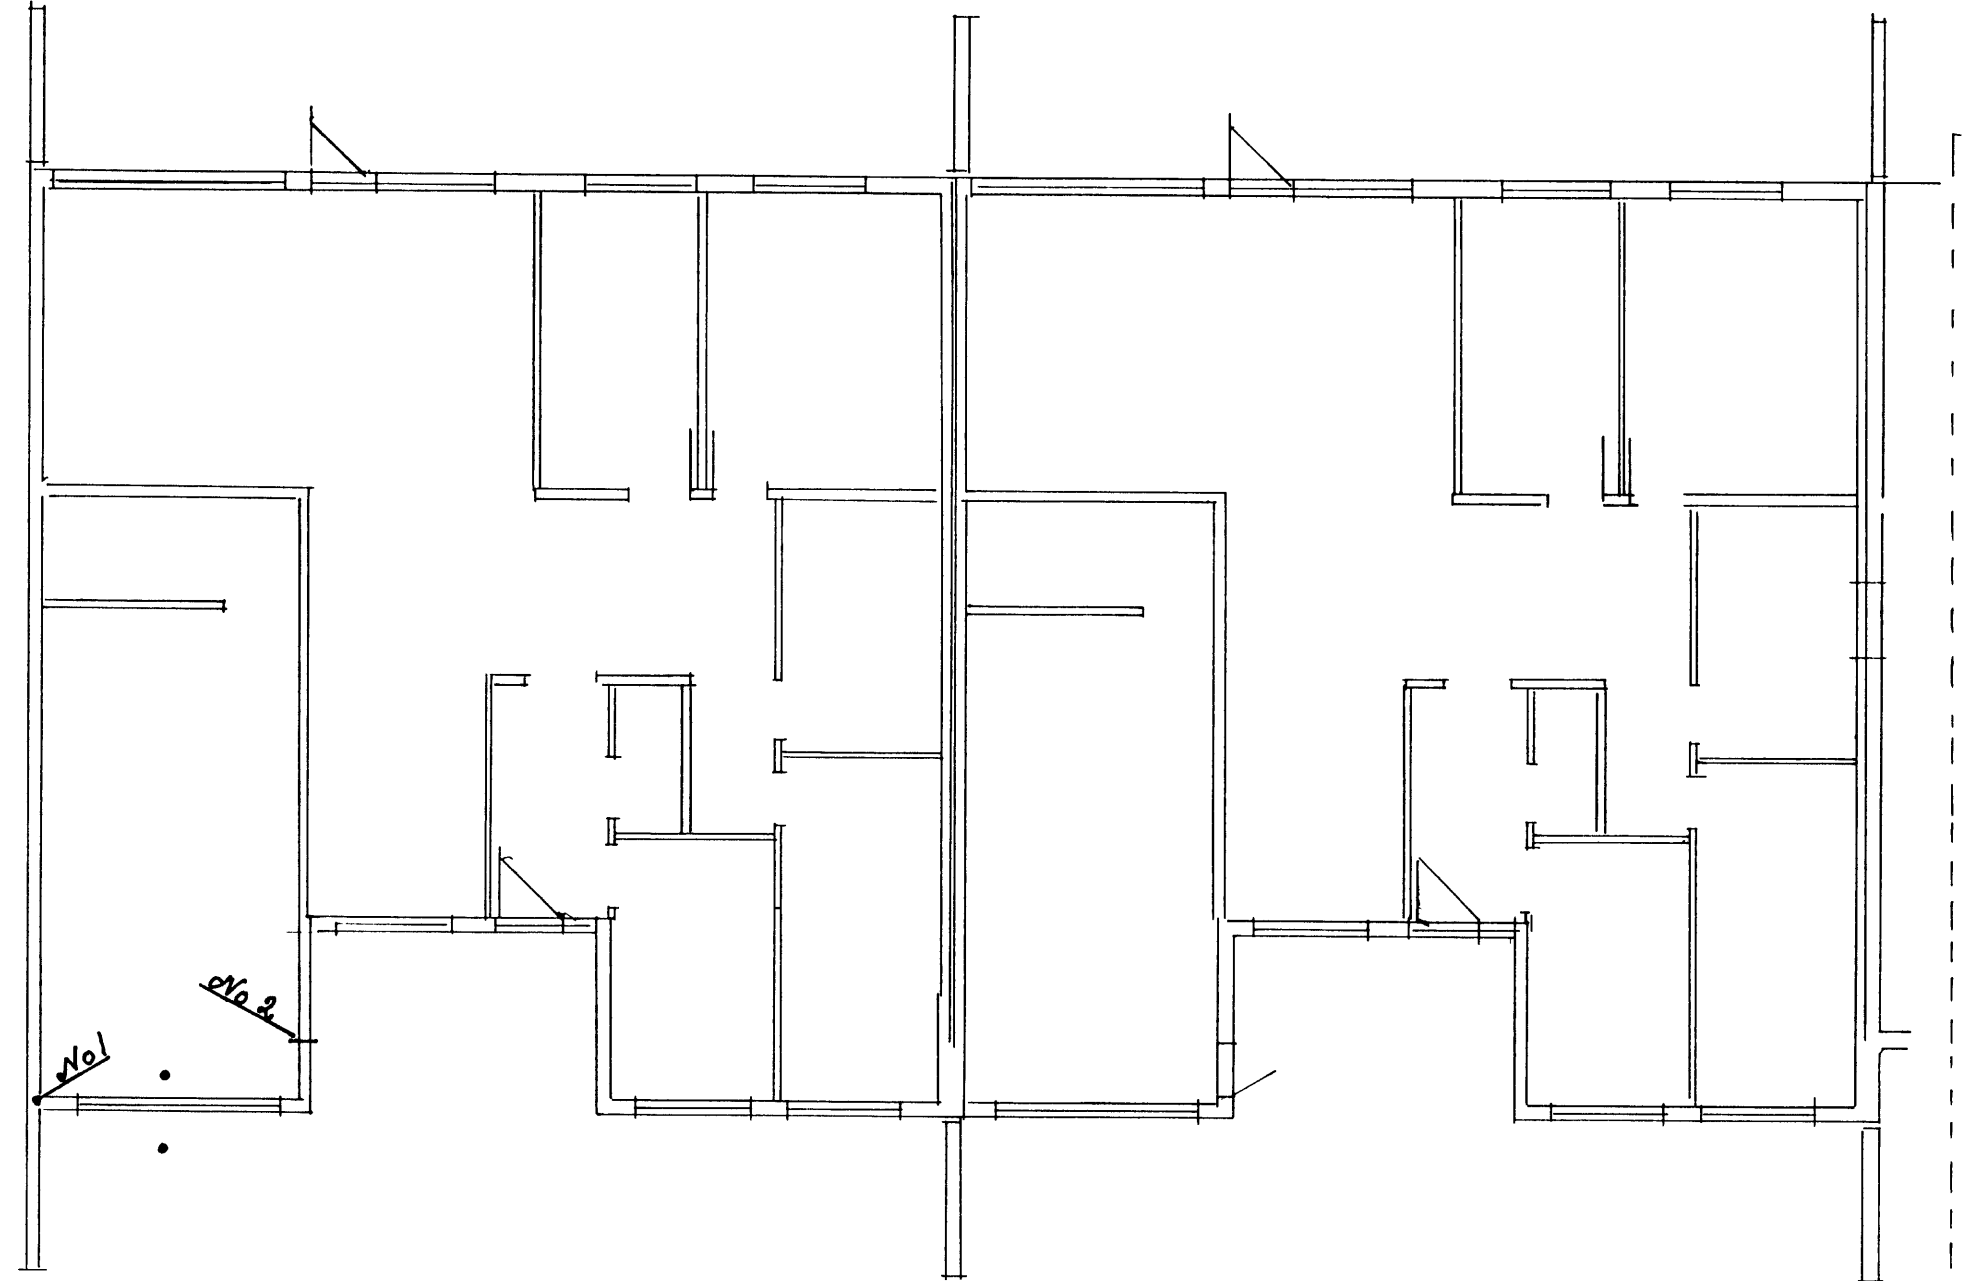

18,43 270 42,30 150,60 130,48 150,49 150,60 18,43 270 42,30 150,60 130,48 150,49 150,60 18,43

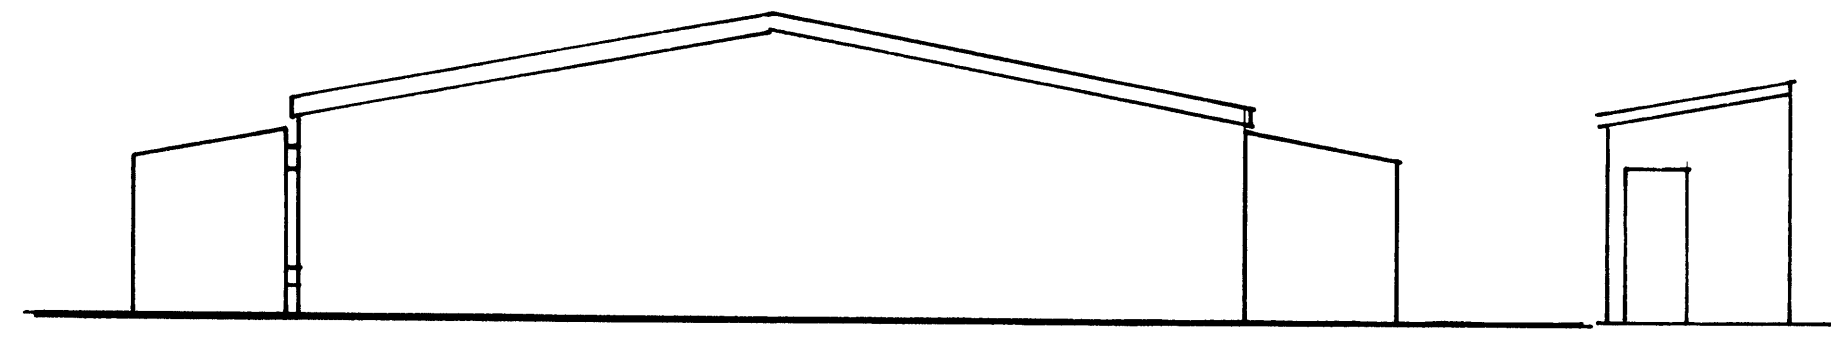

Ausdrur      Vestrur no 28-30-32

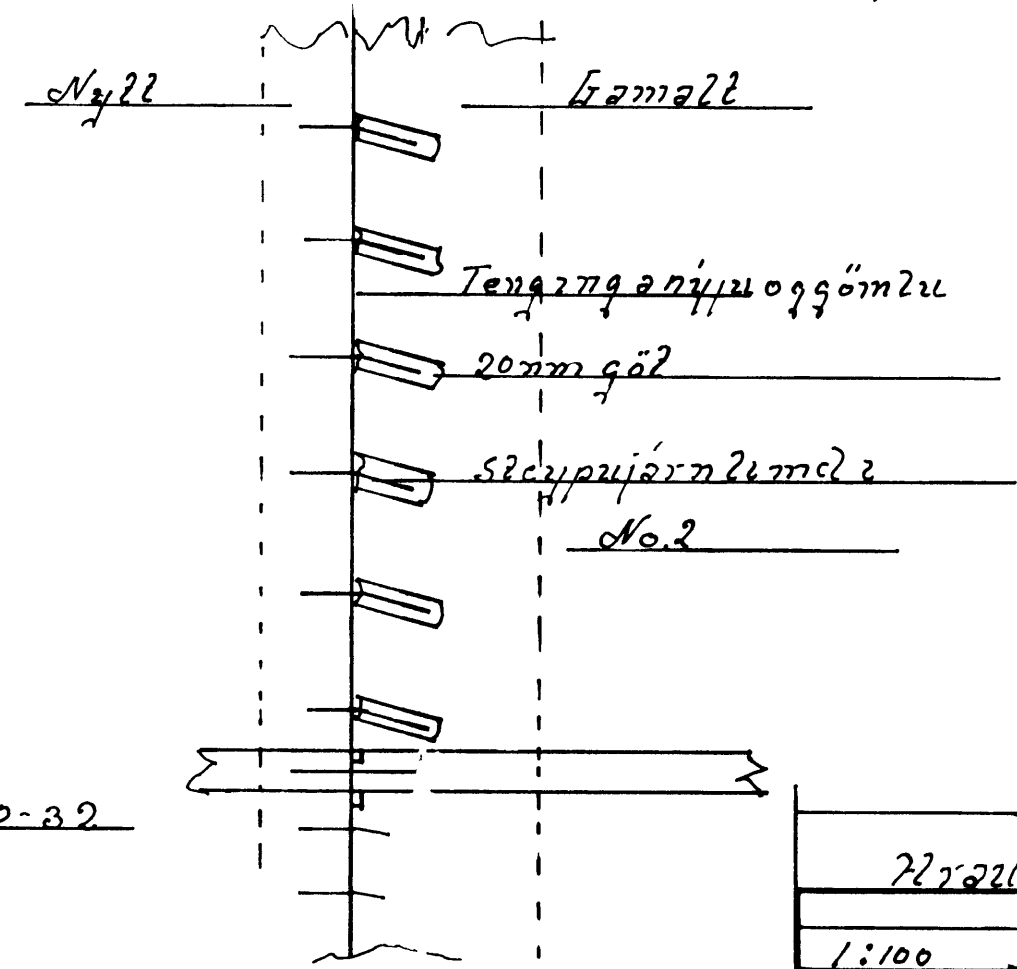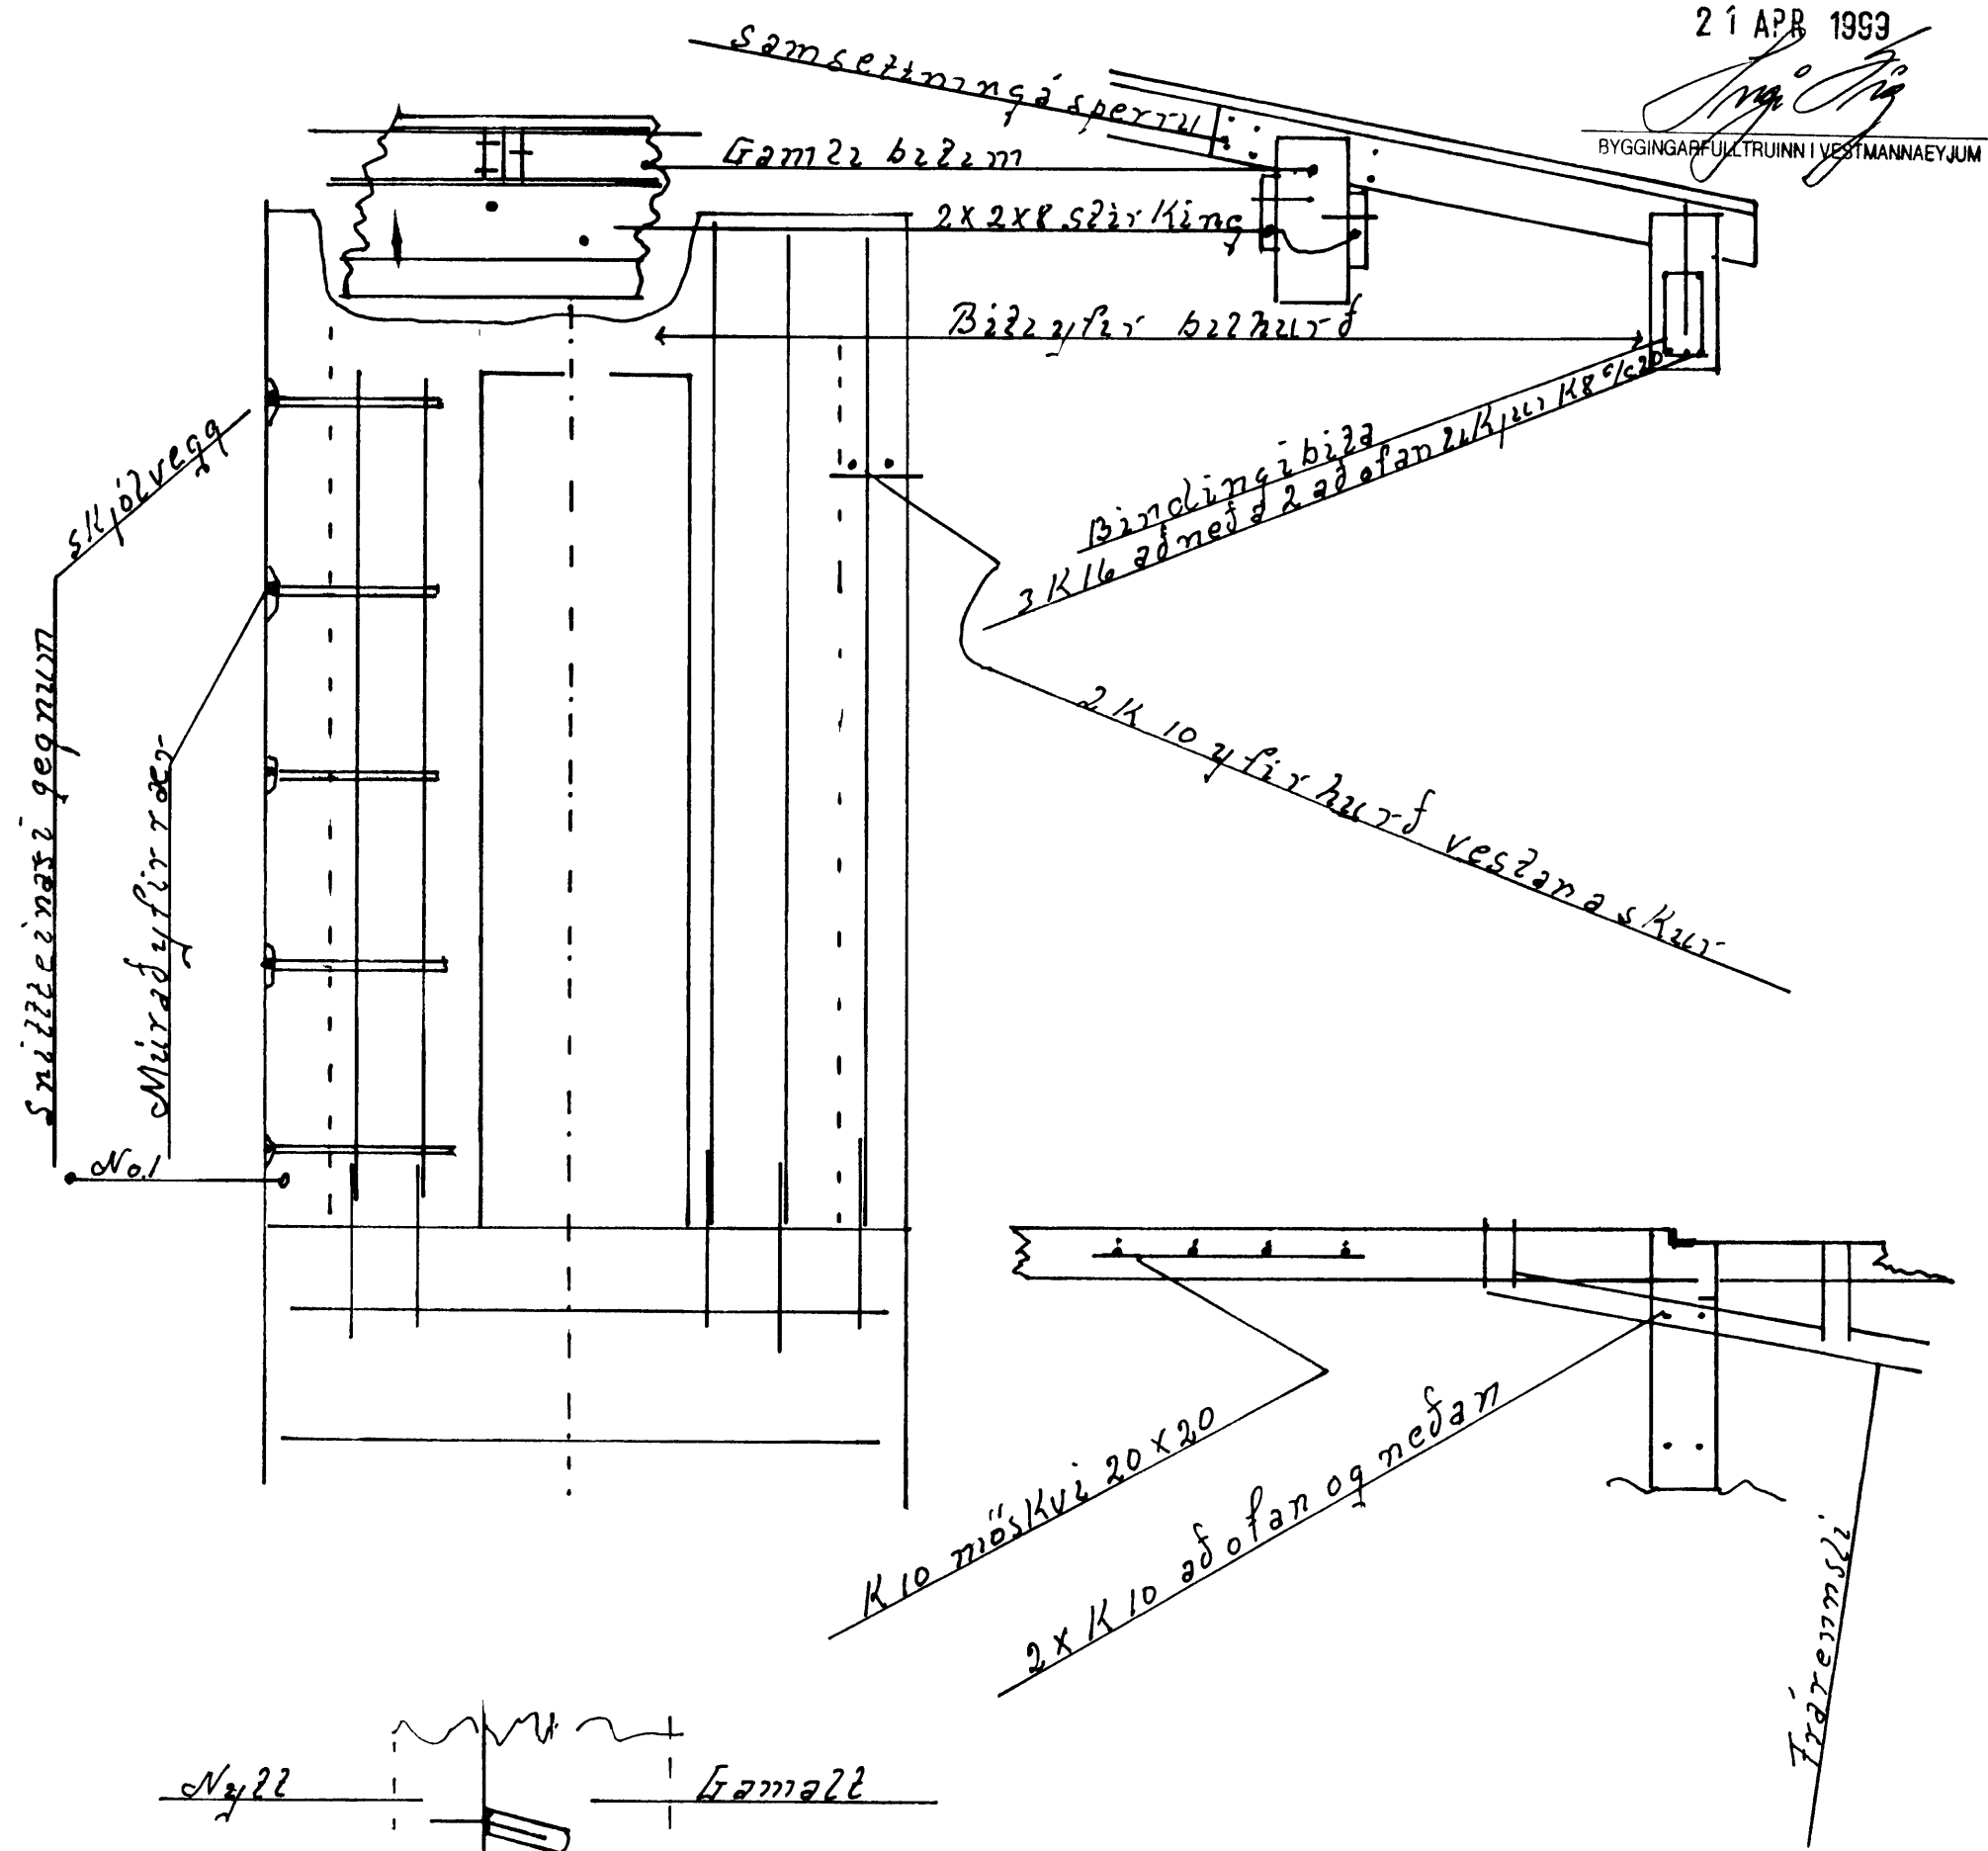

Hlutarritun 26 og 28 30-32		
1:100	Sællingun á bjalmurum	Mkv
1:20	Dráttur af samsetningu	lags
	Sþyrpujárnlumál	
Teikn no 1	-Matn Bygging 25-4-1999	Sáms
Teikn no 2	12-9-1998 Væðing Jónsson	
	10n Væðing Jónsson	bekkur