

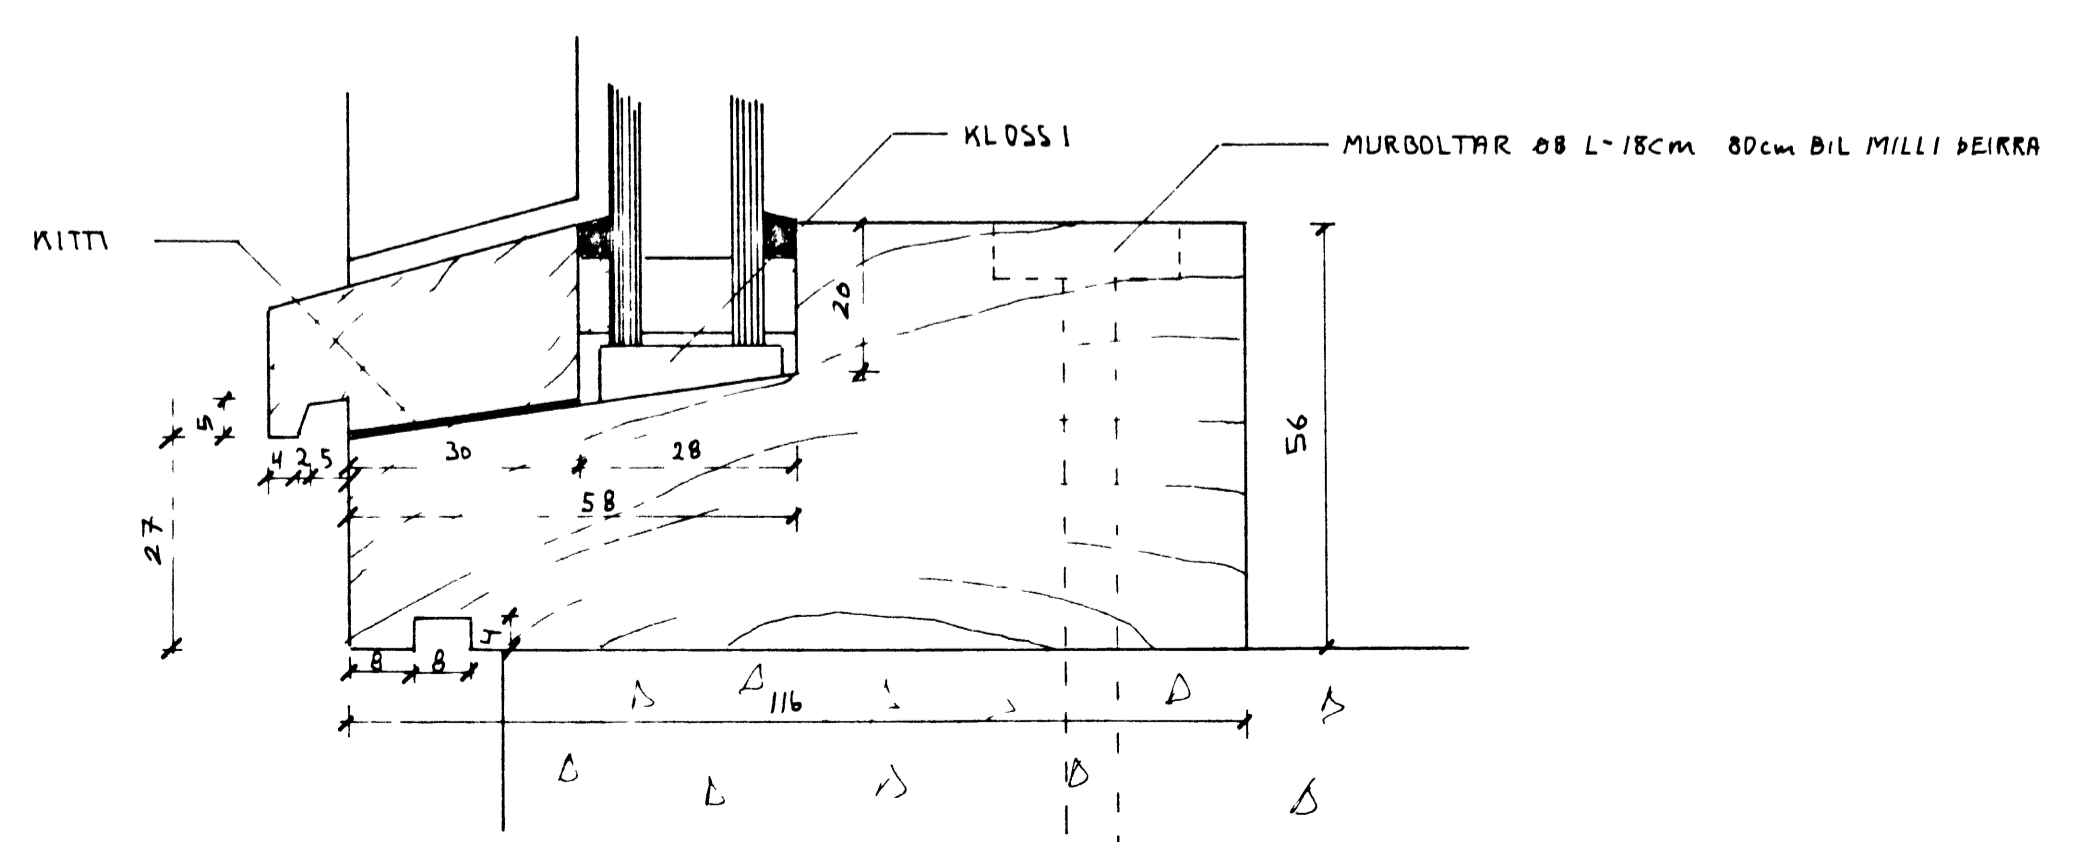
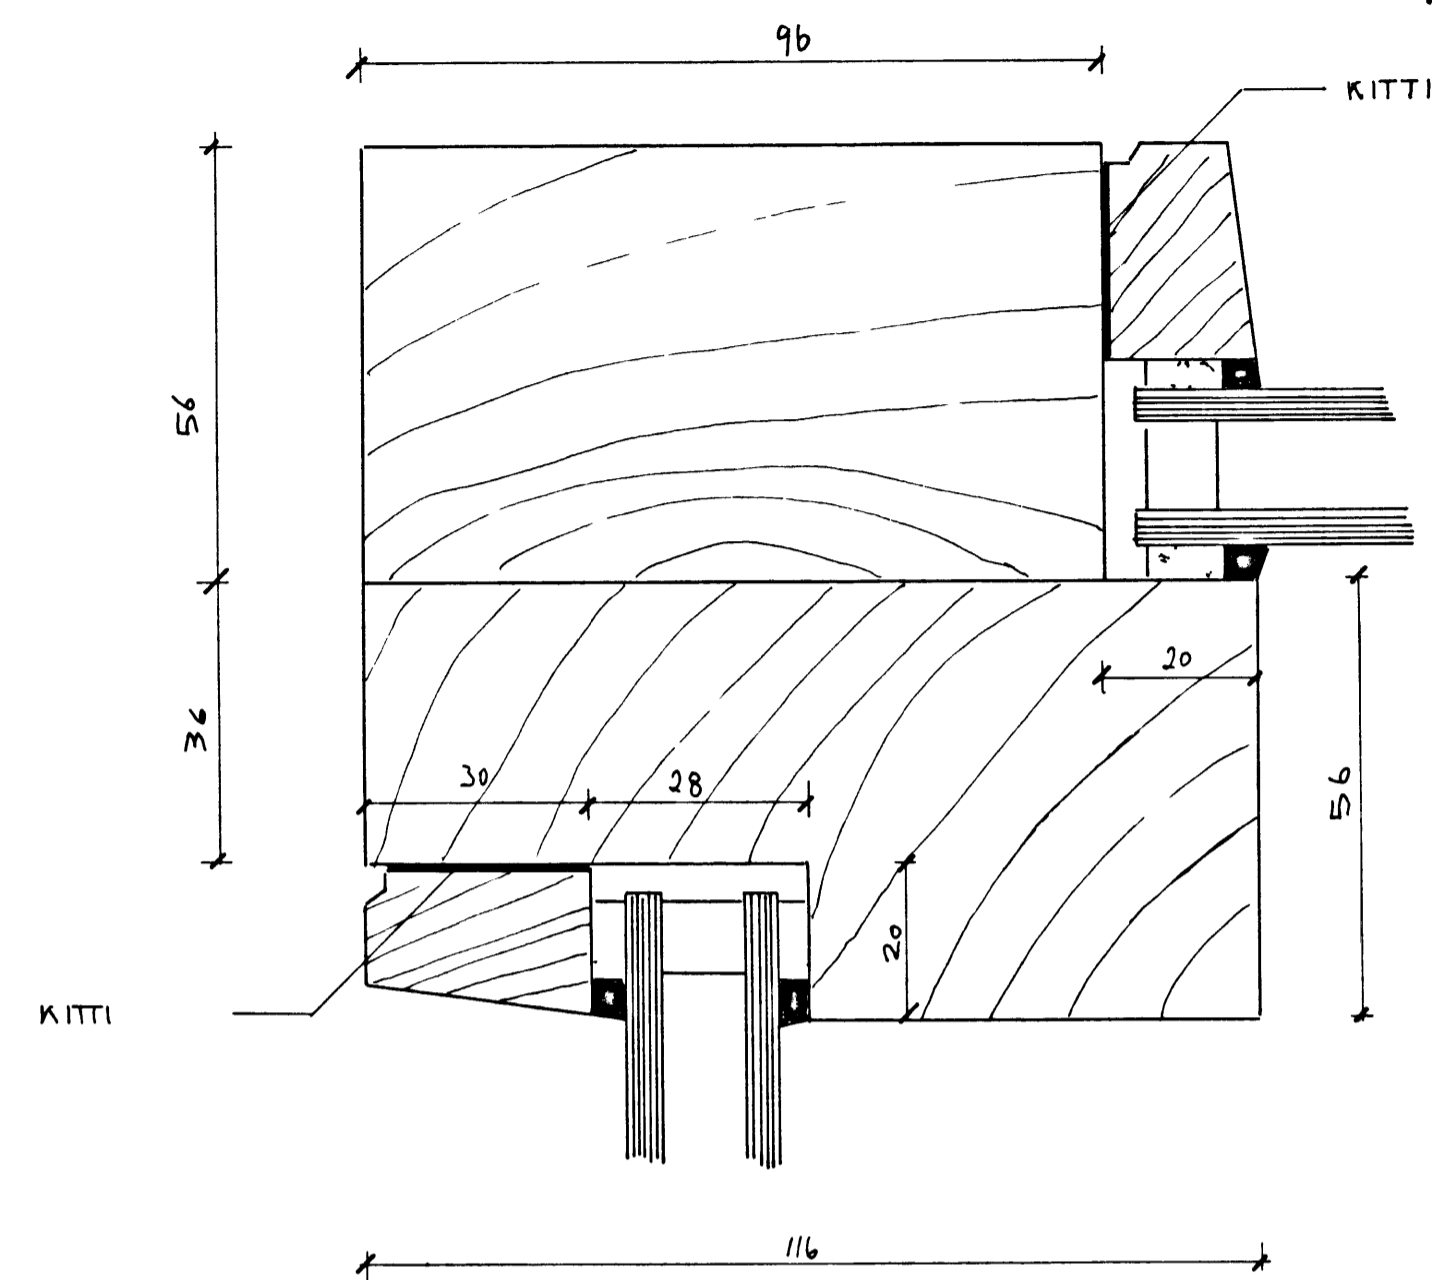


9.6.88
SAMPYKKT BYGGINGANFEND
Valdi Þrófan

SNID I HDRN MKV 110

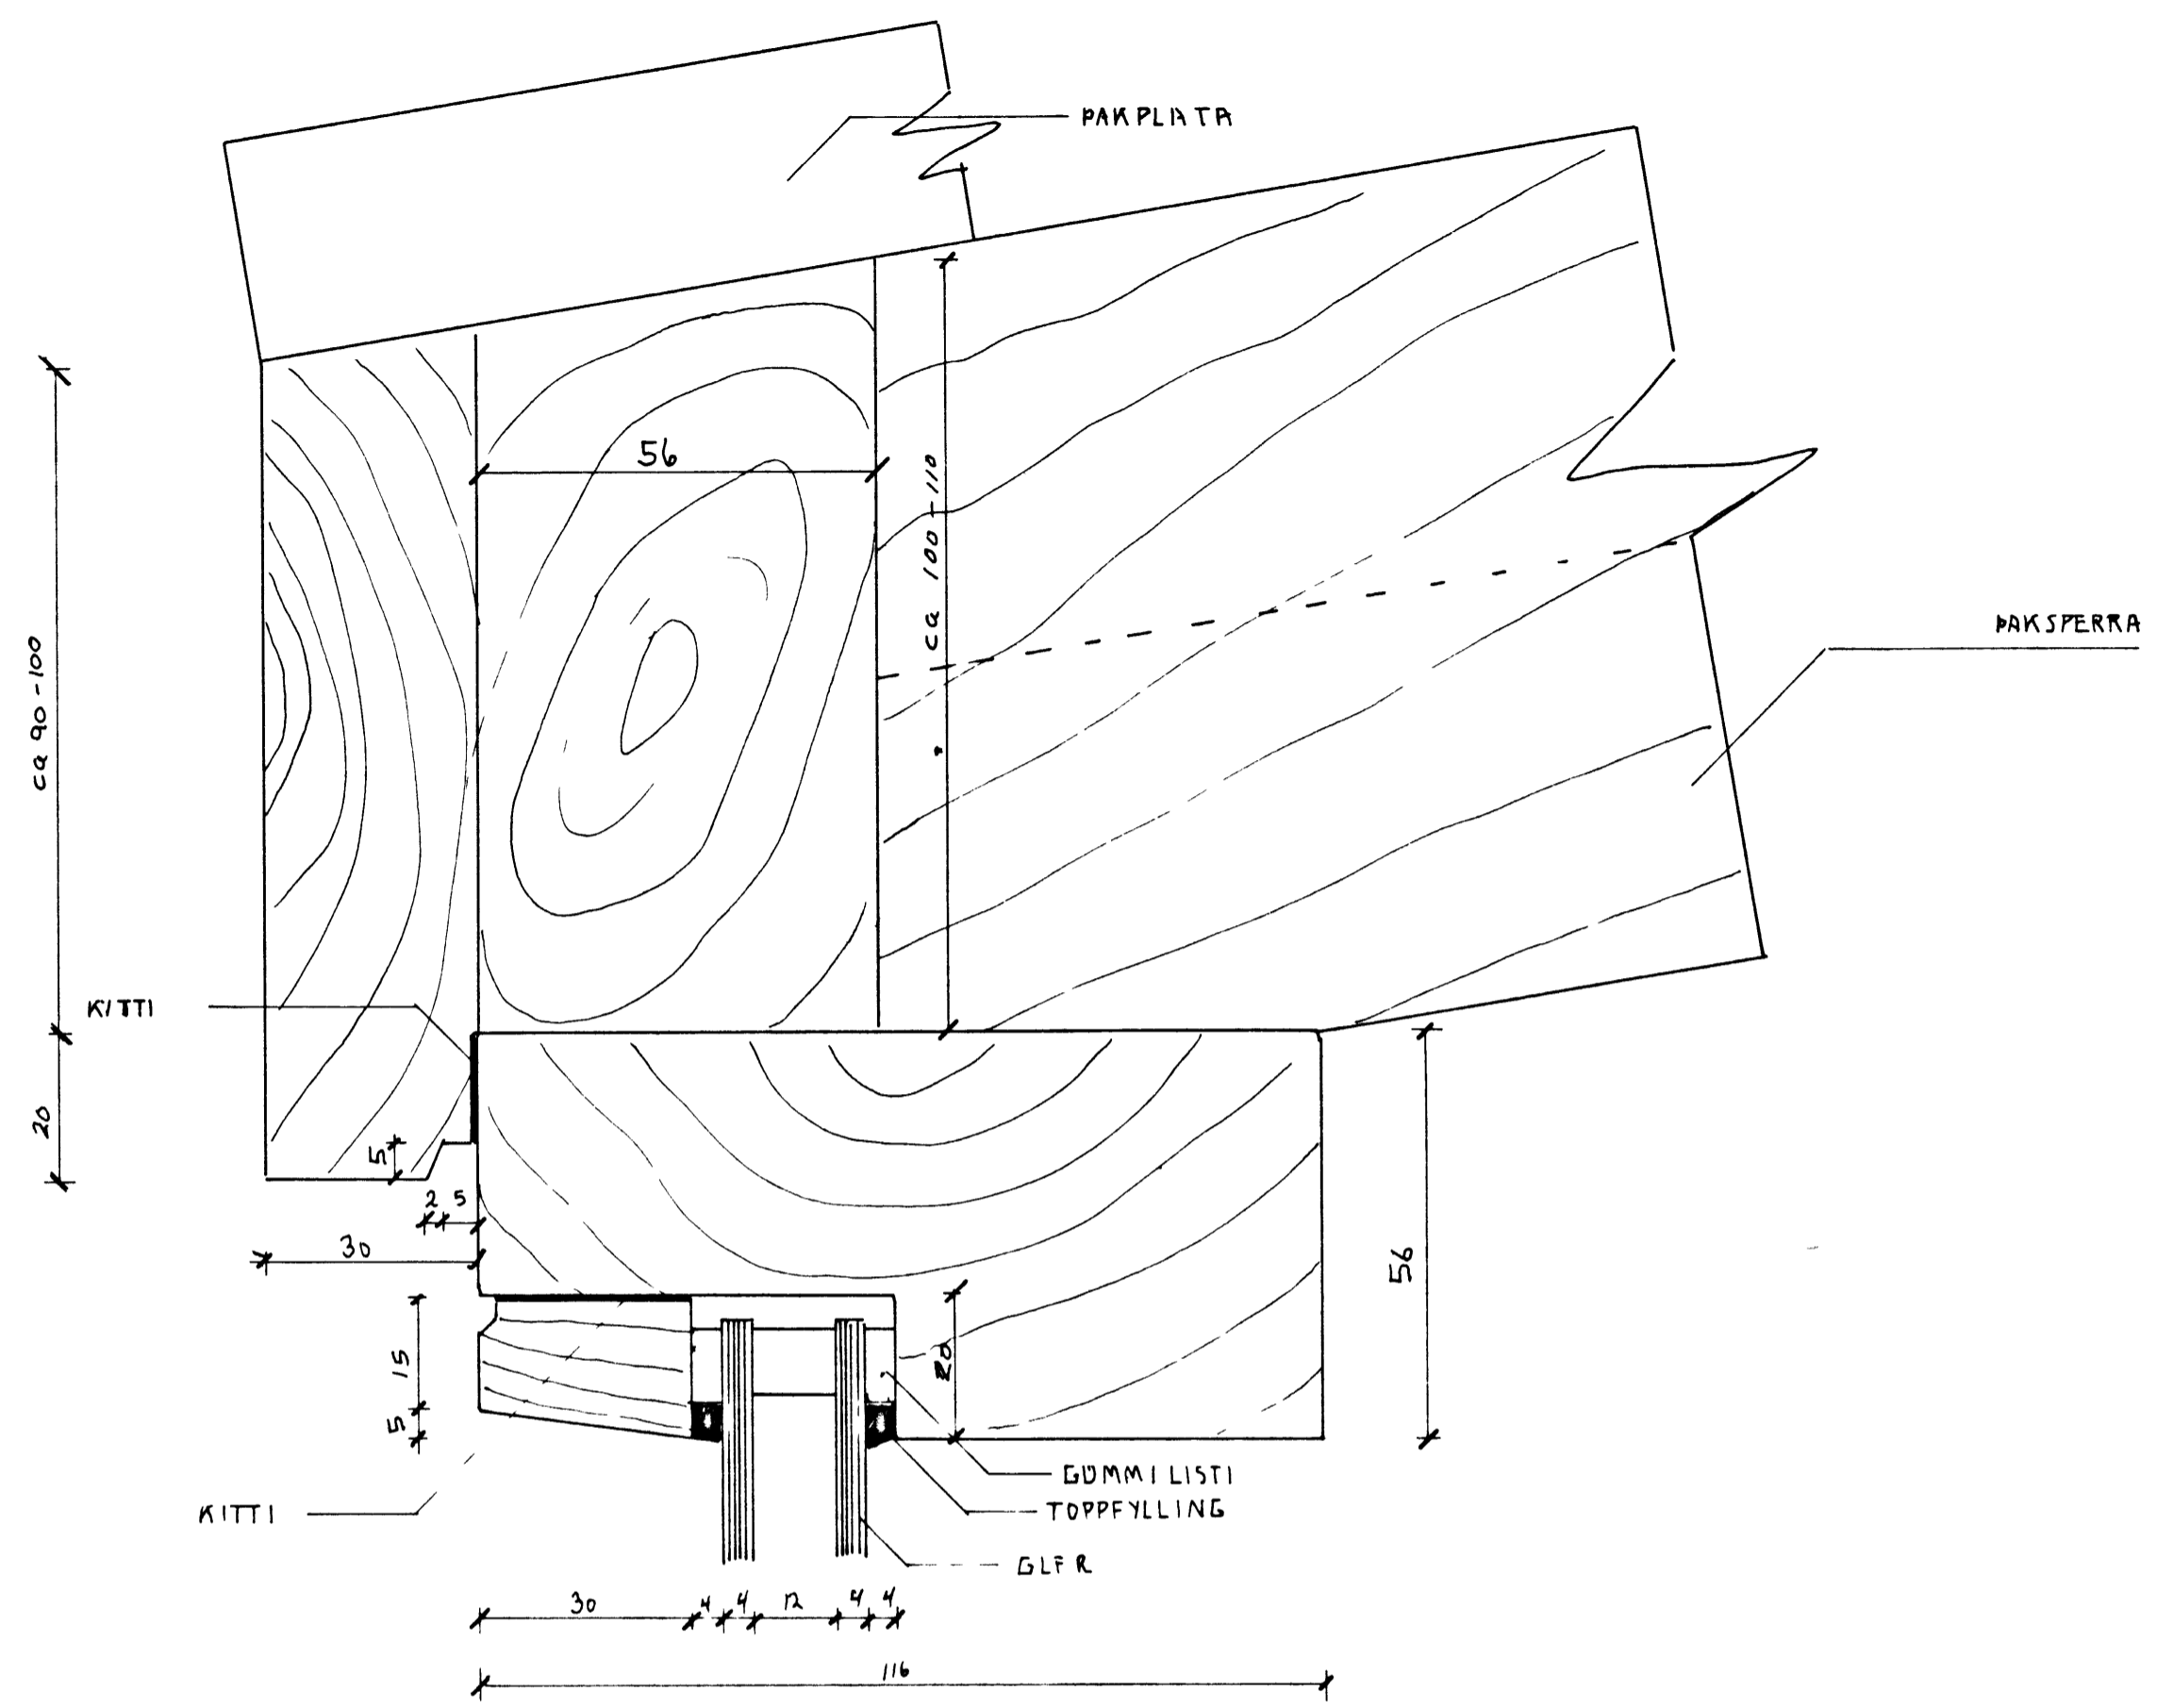

FESTING SPERRUENDA VIÐ
HUSVEGG

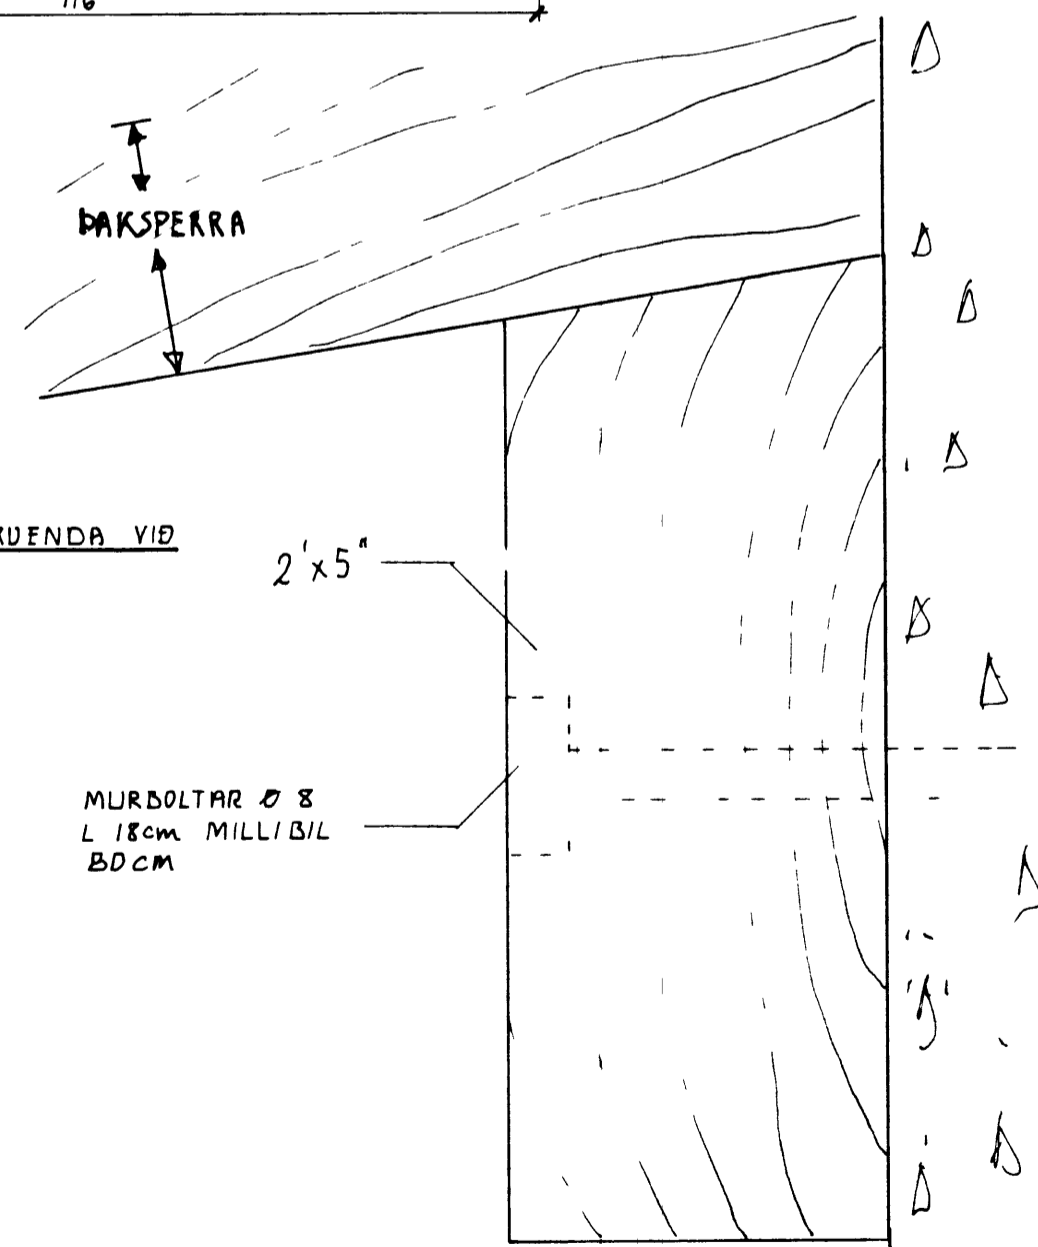

MÁL '1 MILLIMETRUM

VERKEFNI	DRÆS
	MKV 110
SOLHUS	BR
	BLAÐ NR 2