
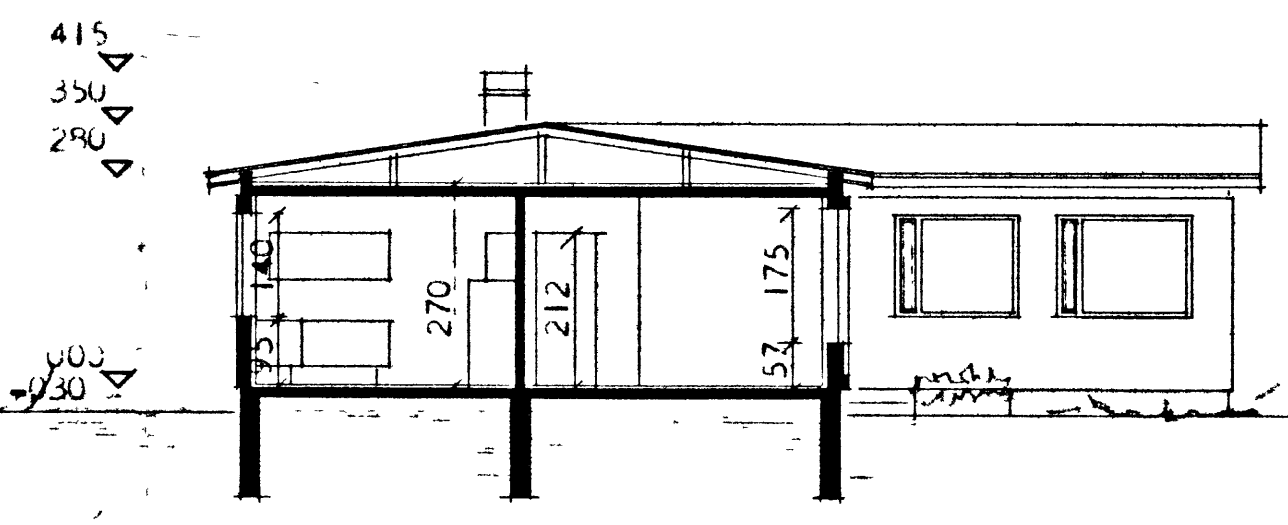




HRAUNTÚN 18. Eigandi: Ectur Marinósson.

Samp. i byggingarnefr
 22-9-70
 Húsm. m. Skeringur Geor.
 Múrarm. Ólafur Sveinb.

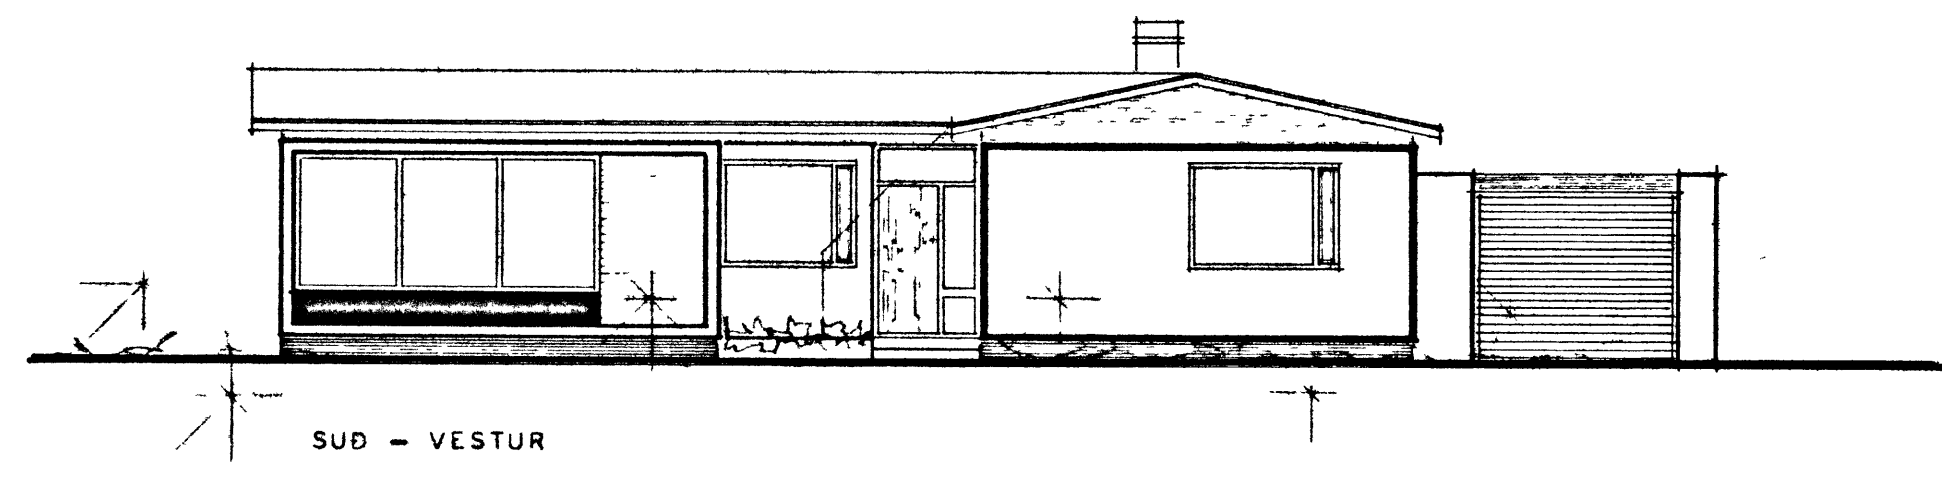


SNEIÐING AA


FLATARMÁL HÚSS BRÚTTÓ 138,08 m²
 ----- NETTÓ 120,00 m²

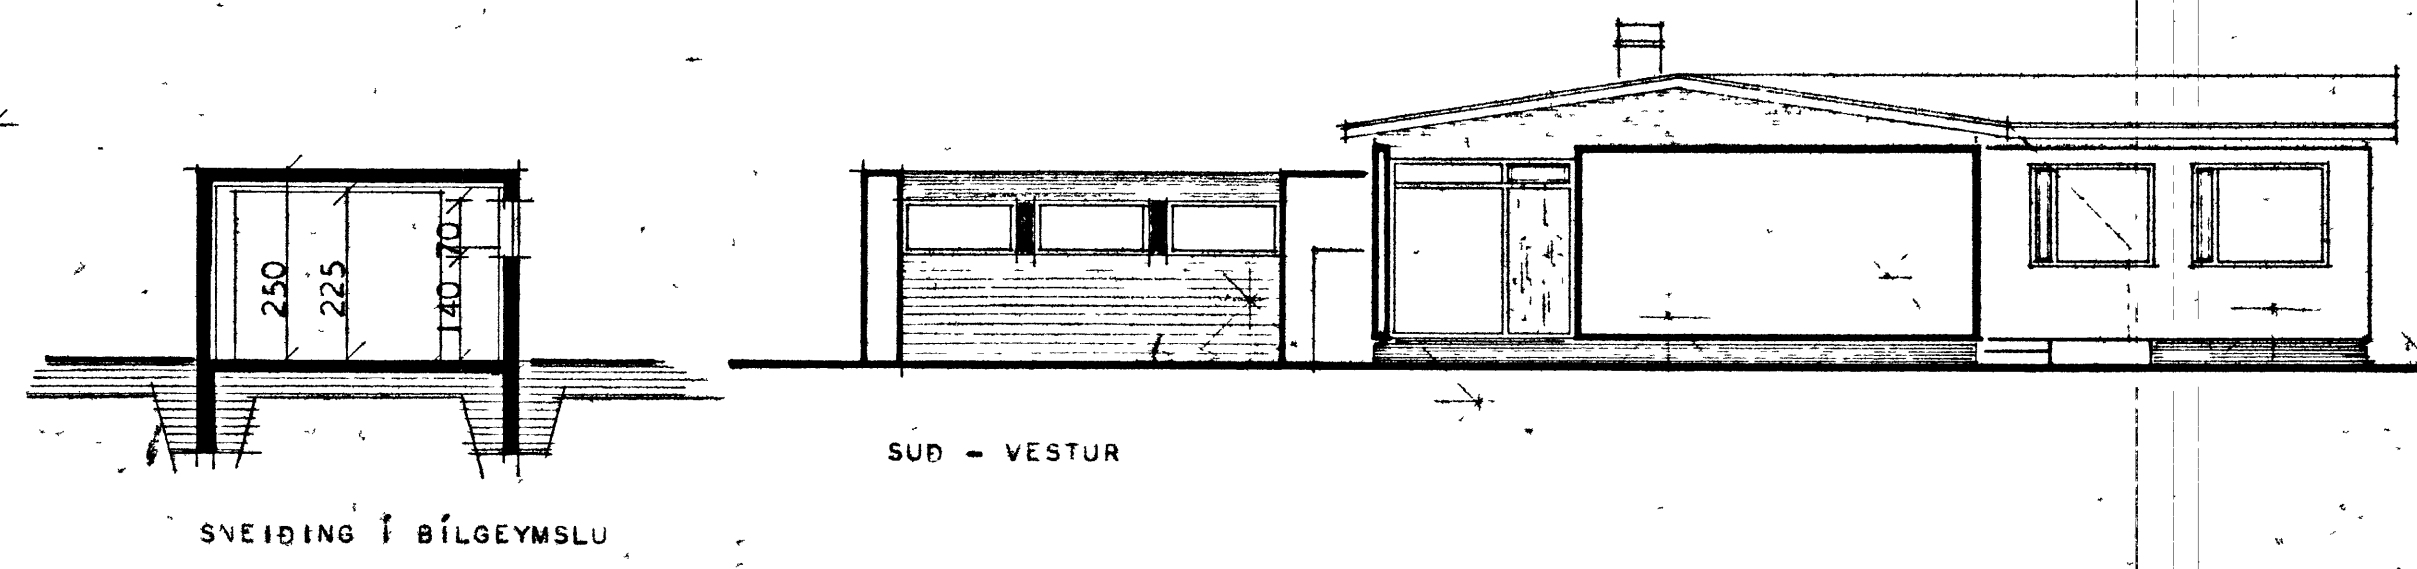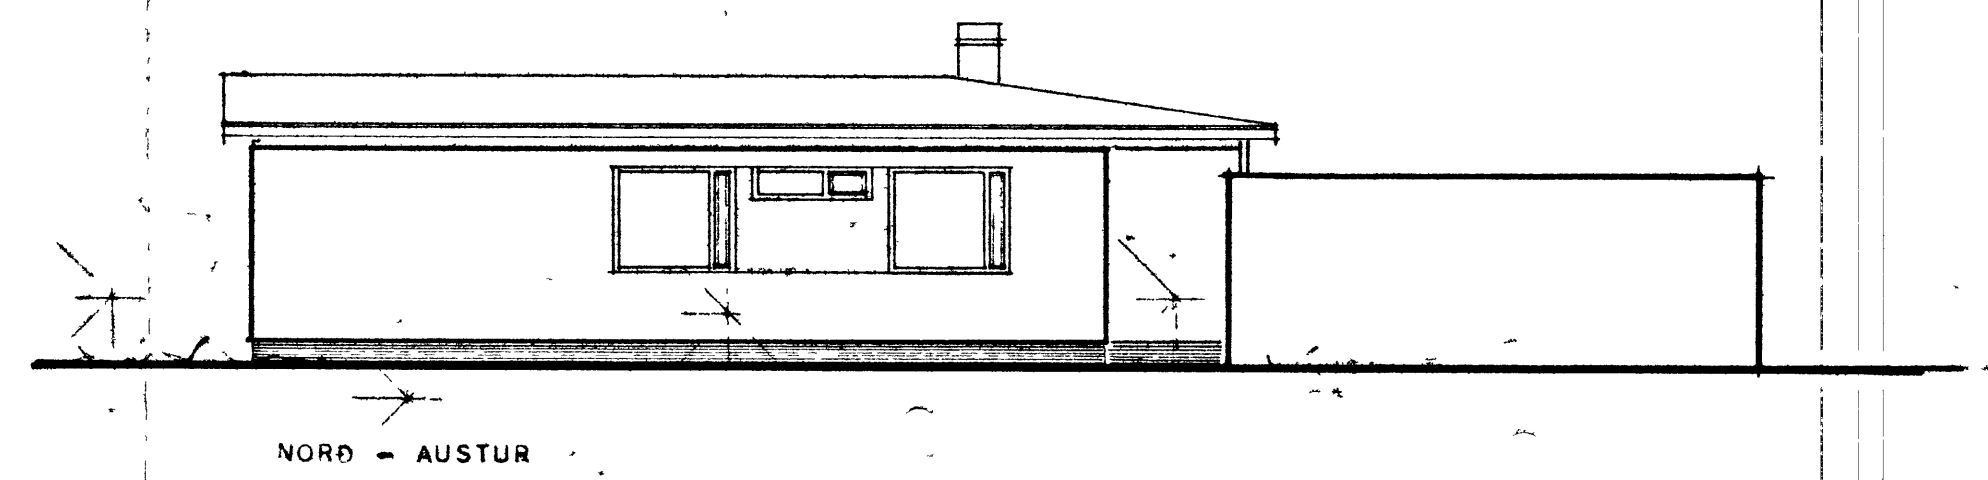

SNEIÐING I BILGEYMSLU

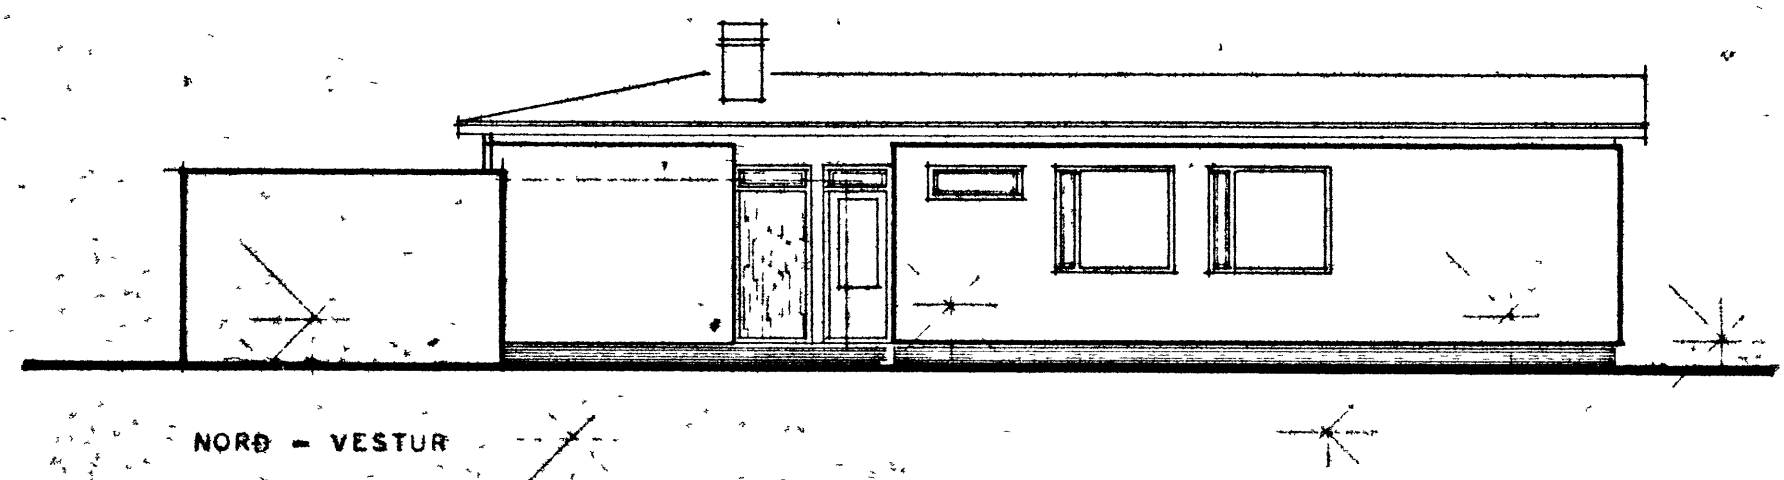

NORÐ - VESTUR

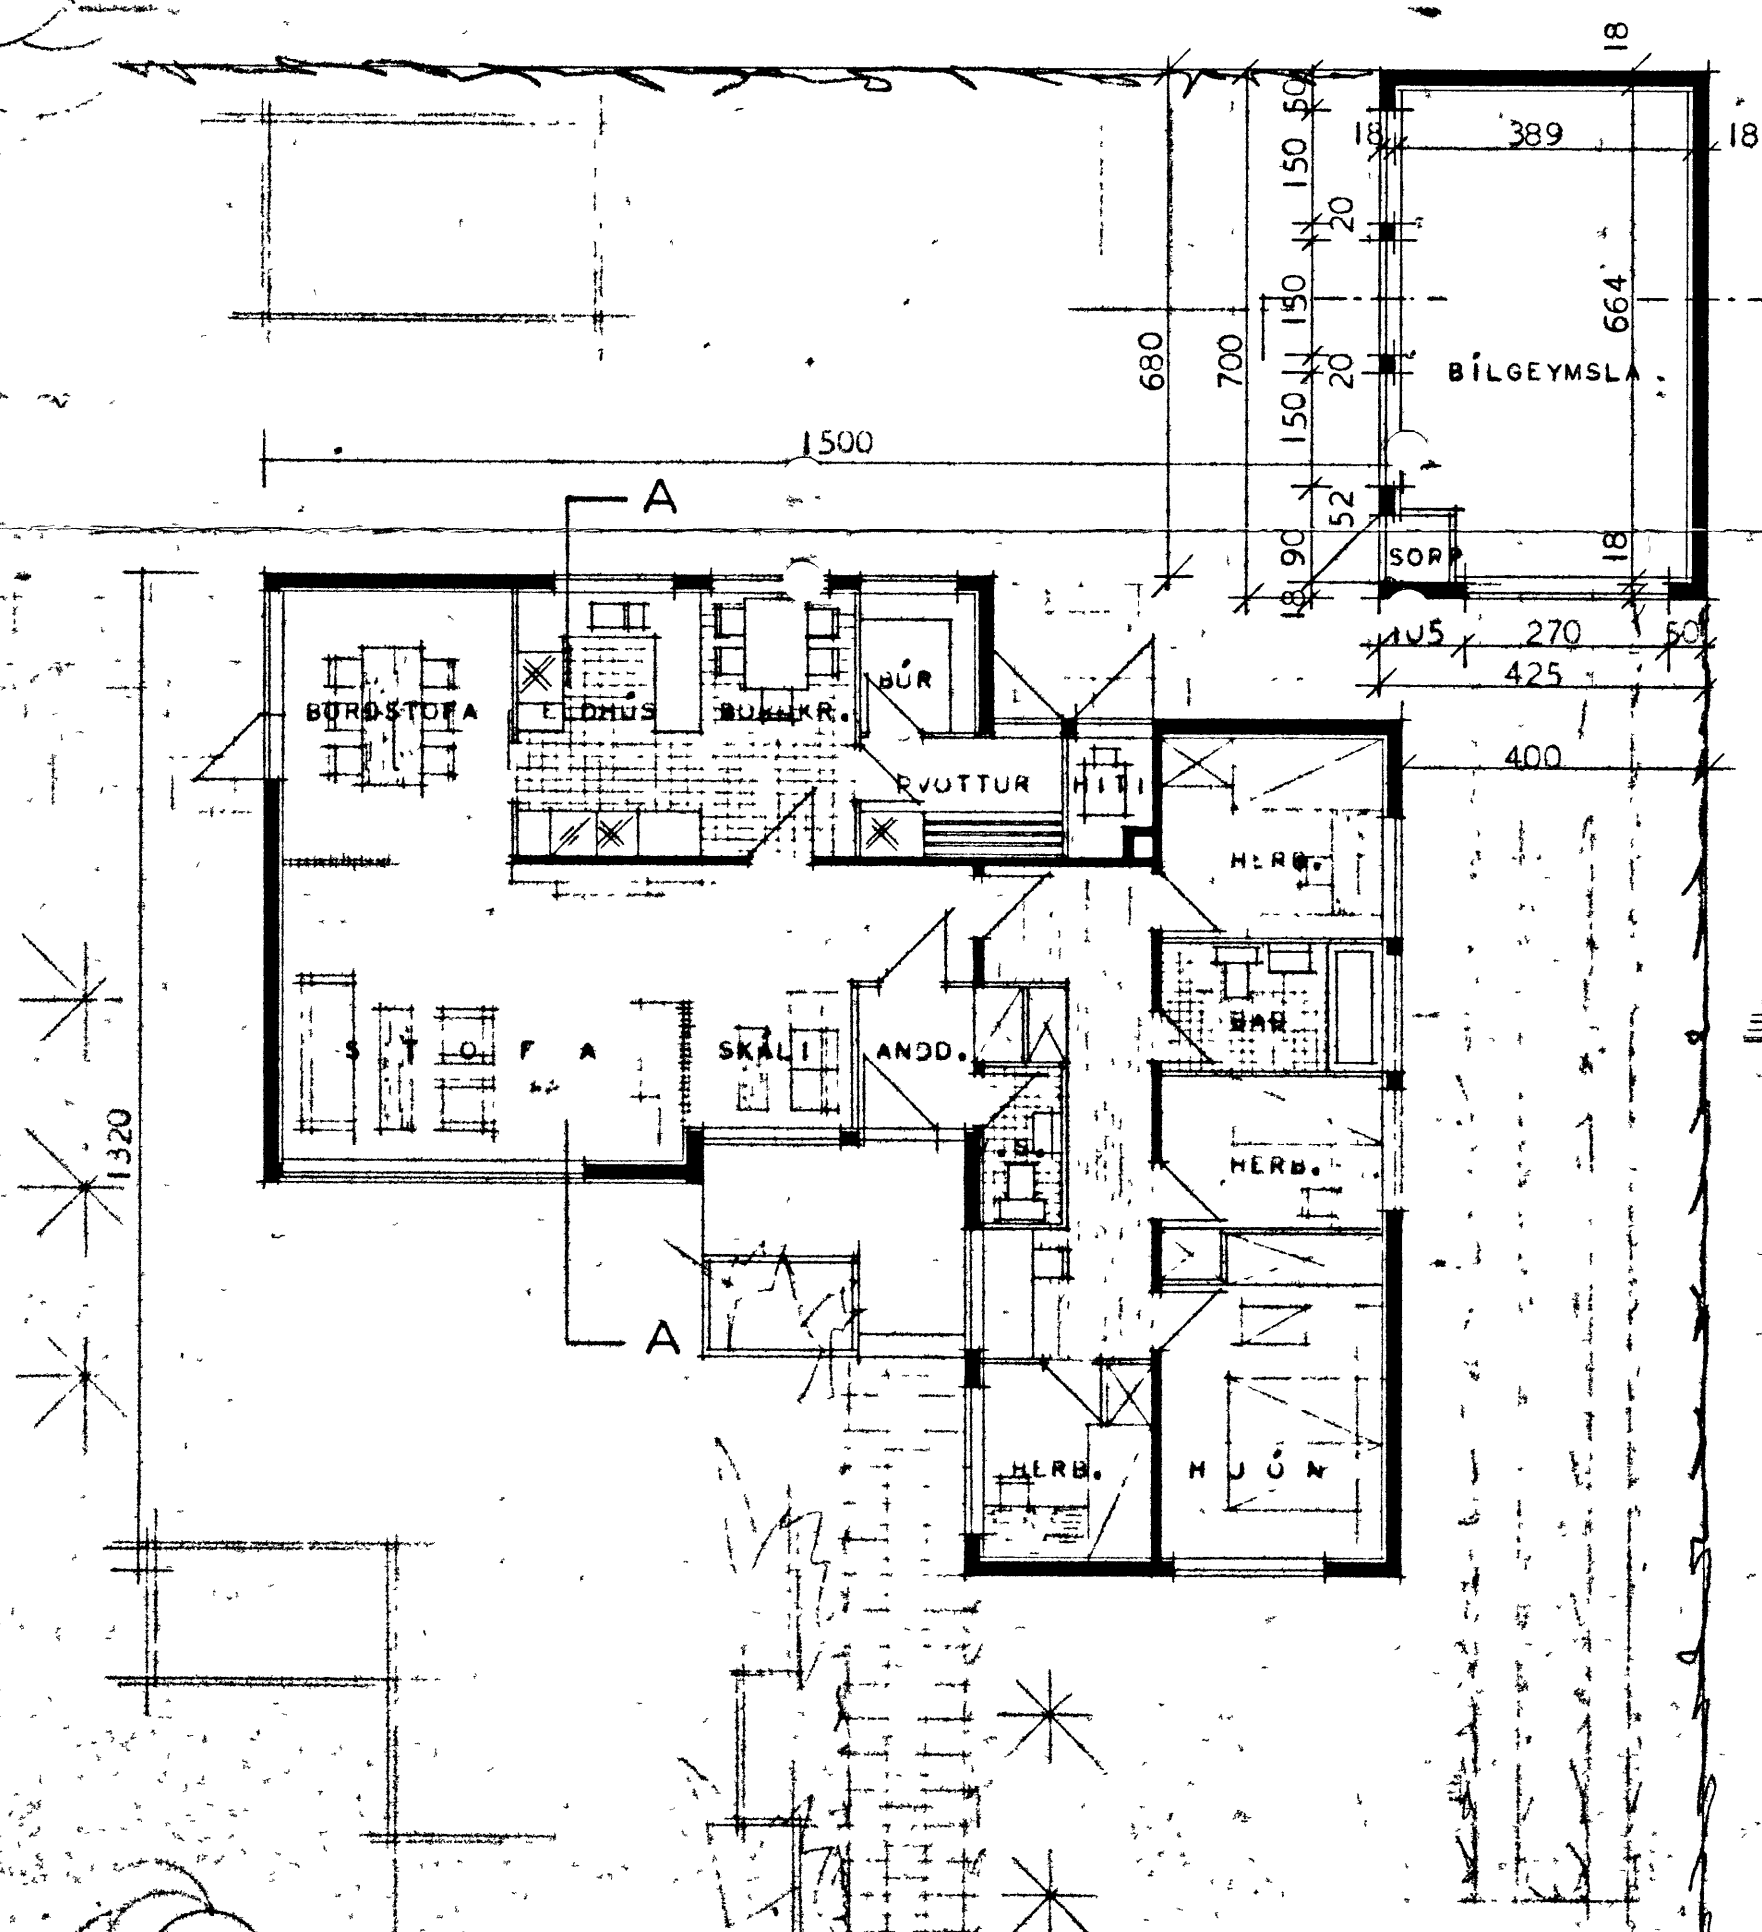

| | |
|--|--|
| HÚSNÆÐISVÁLASTOFNUN RÍKISINS | |
| GRUNNMYND, SNEIÐING OG ÚTLIT MÁL 1:100 | EINBÝLISHÚS VERK 78 BLAD NR 1 JAN. 1966 |

Ólafur Sveinb.