




Thors B. G.

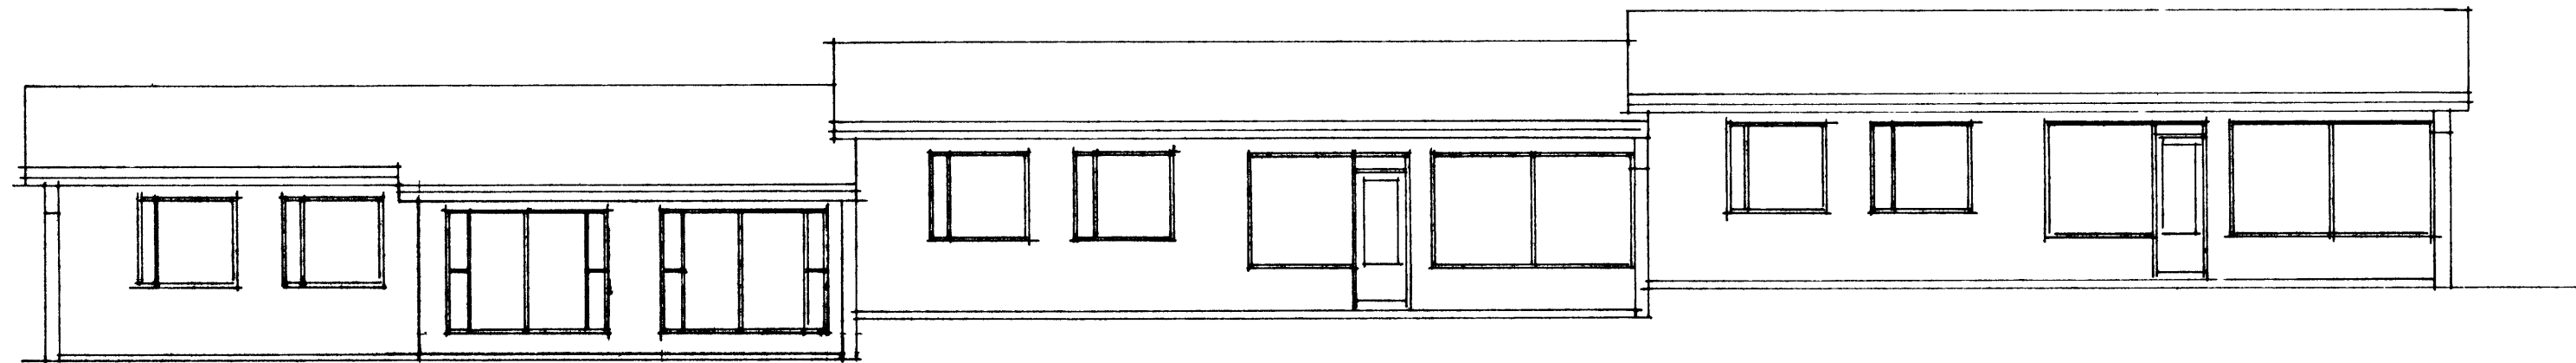


SUDUR

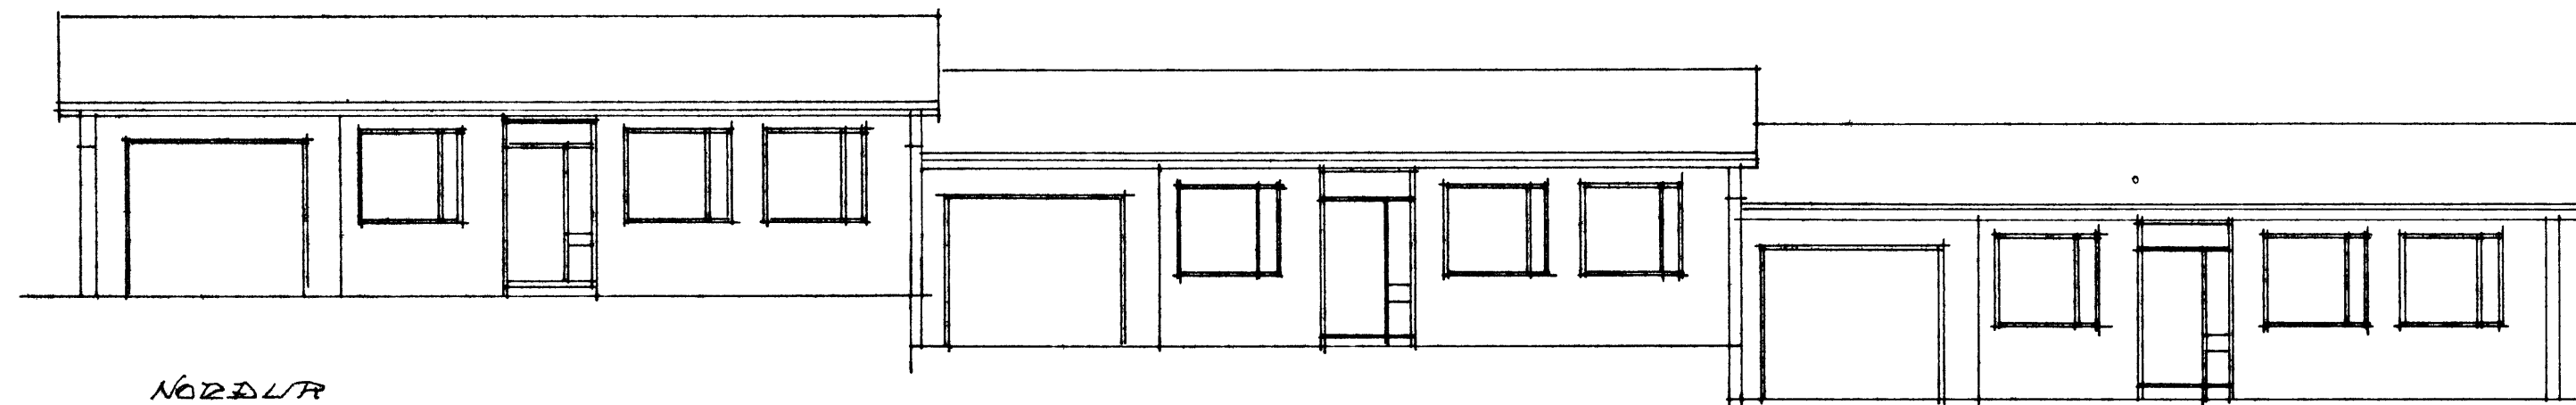

NORDUR

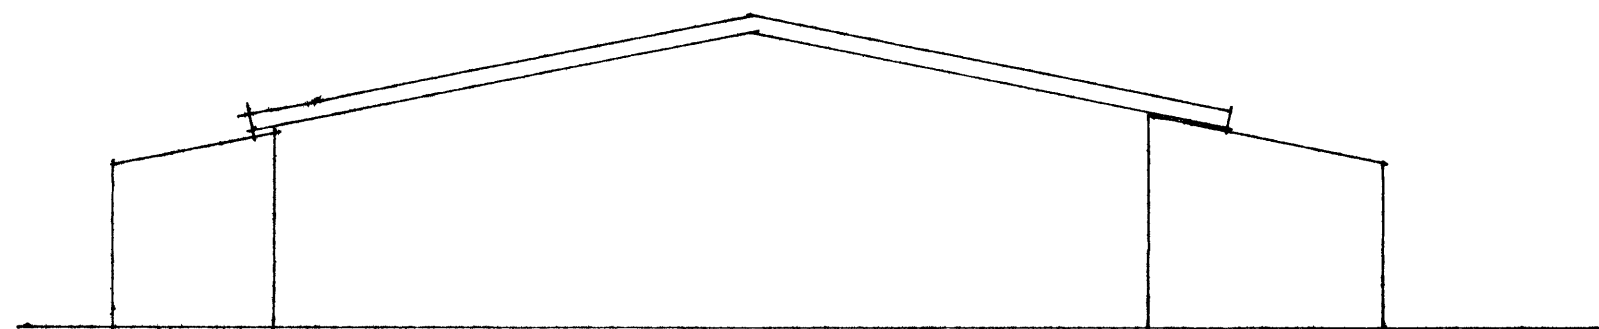

AUSTUR

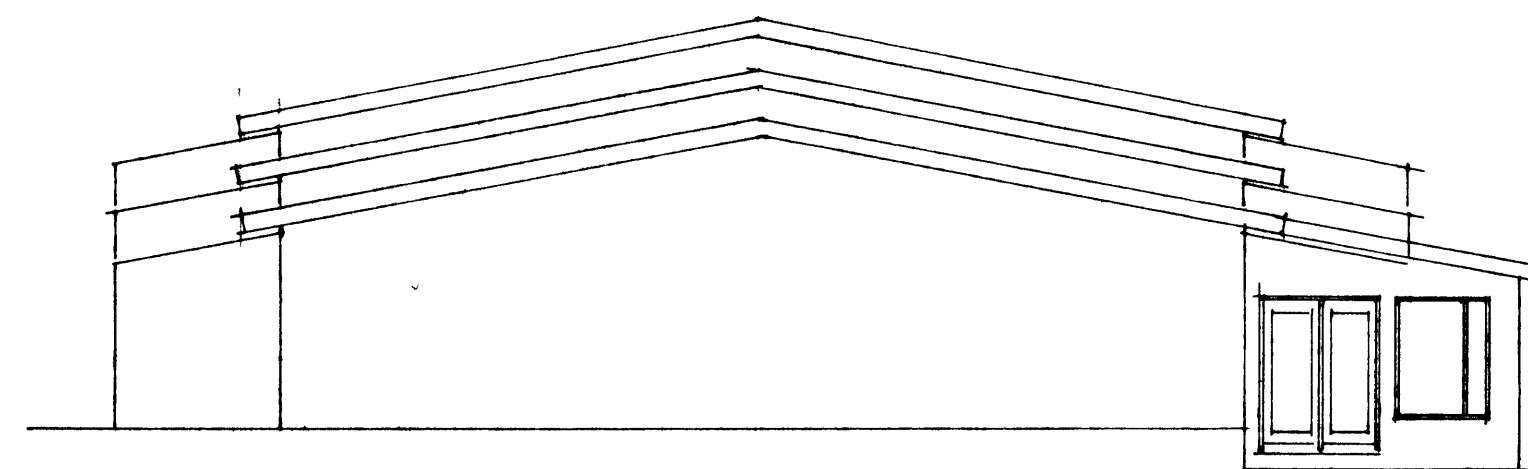

VESTUR

HAFUNTUN 55-57-59, VESTMANNAEYJUM
NÚR ÞAKKANTUR - VIÐBYGGING
MKV 1100 TEIEN SIGURJON P TEIENIER JUNI 95