


SÆPTEKT / BYGGINGAÆFND
 17-4-74
 BYGGINGAÆFND / VESTMANNNAEYJUM
Vallyn Pólsen

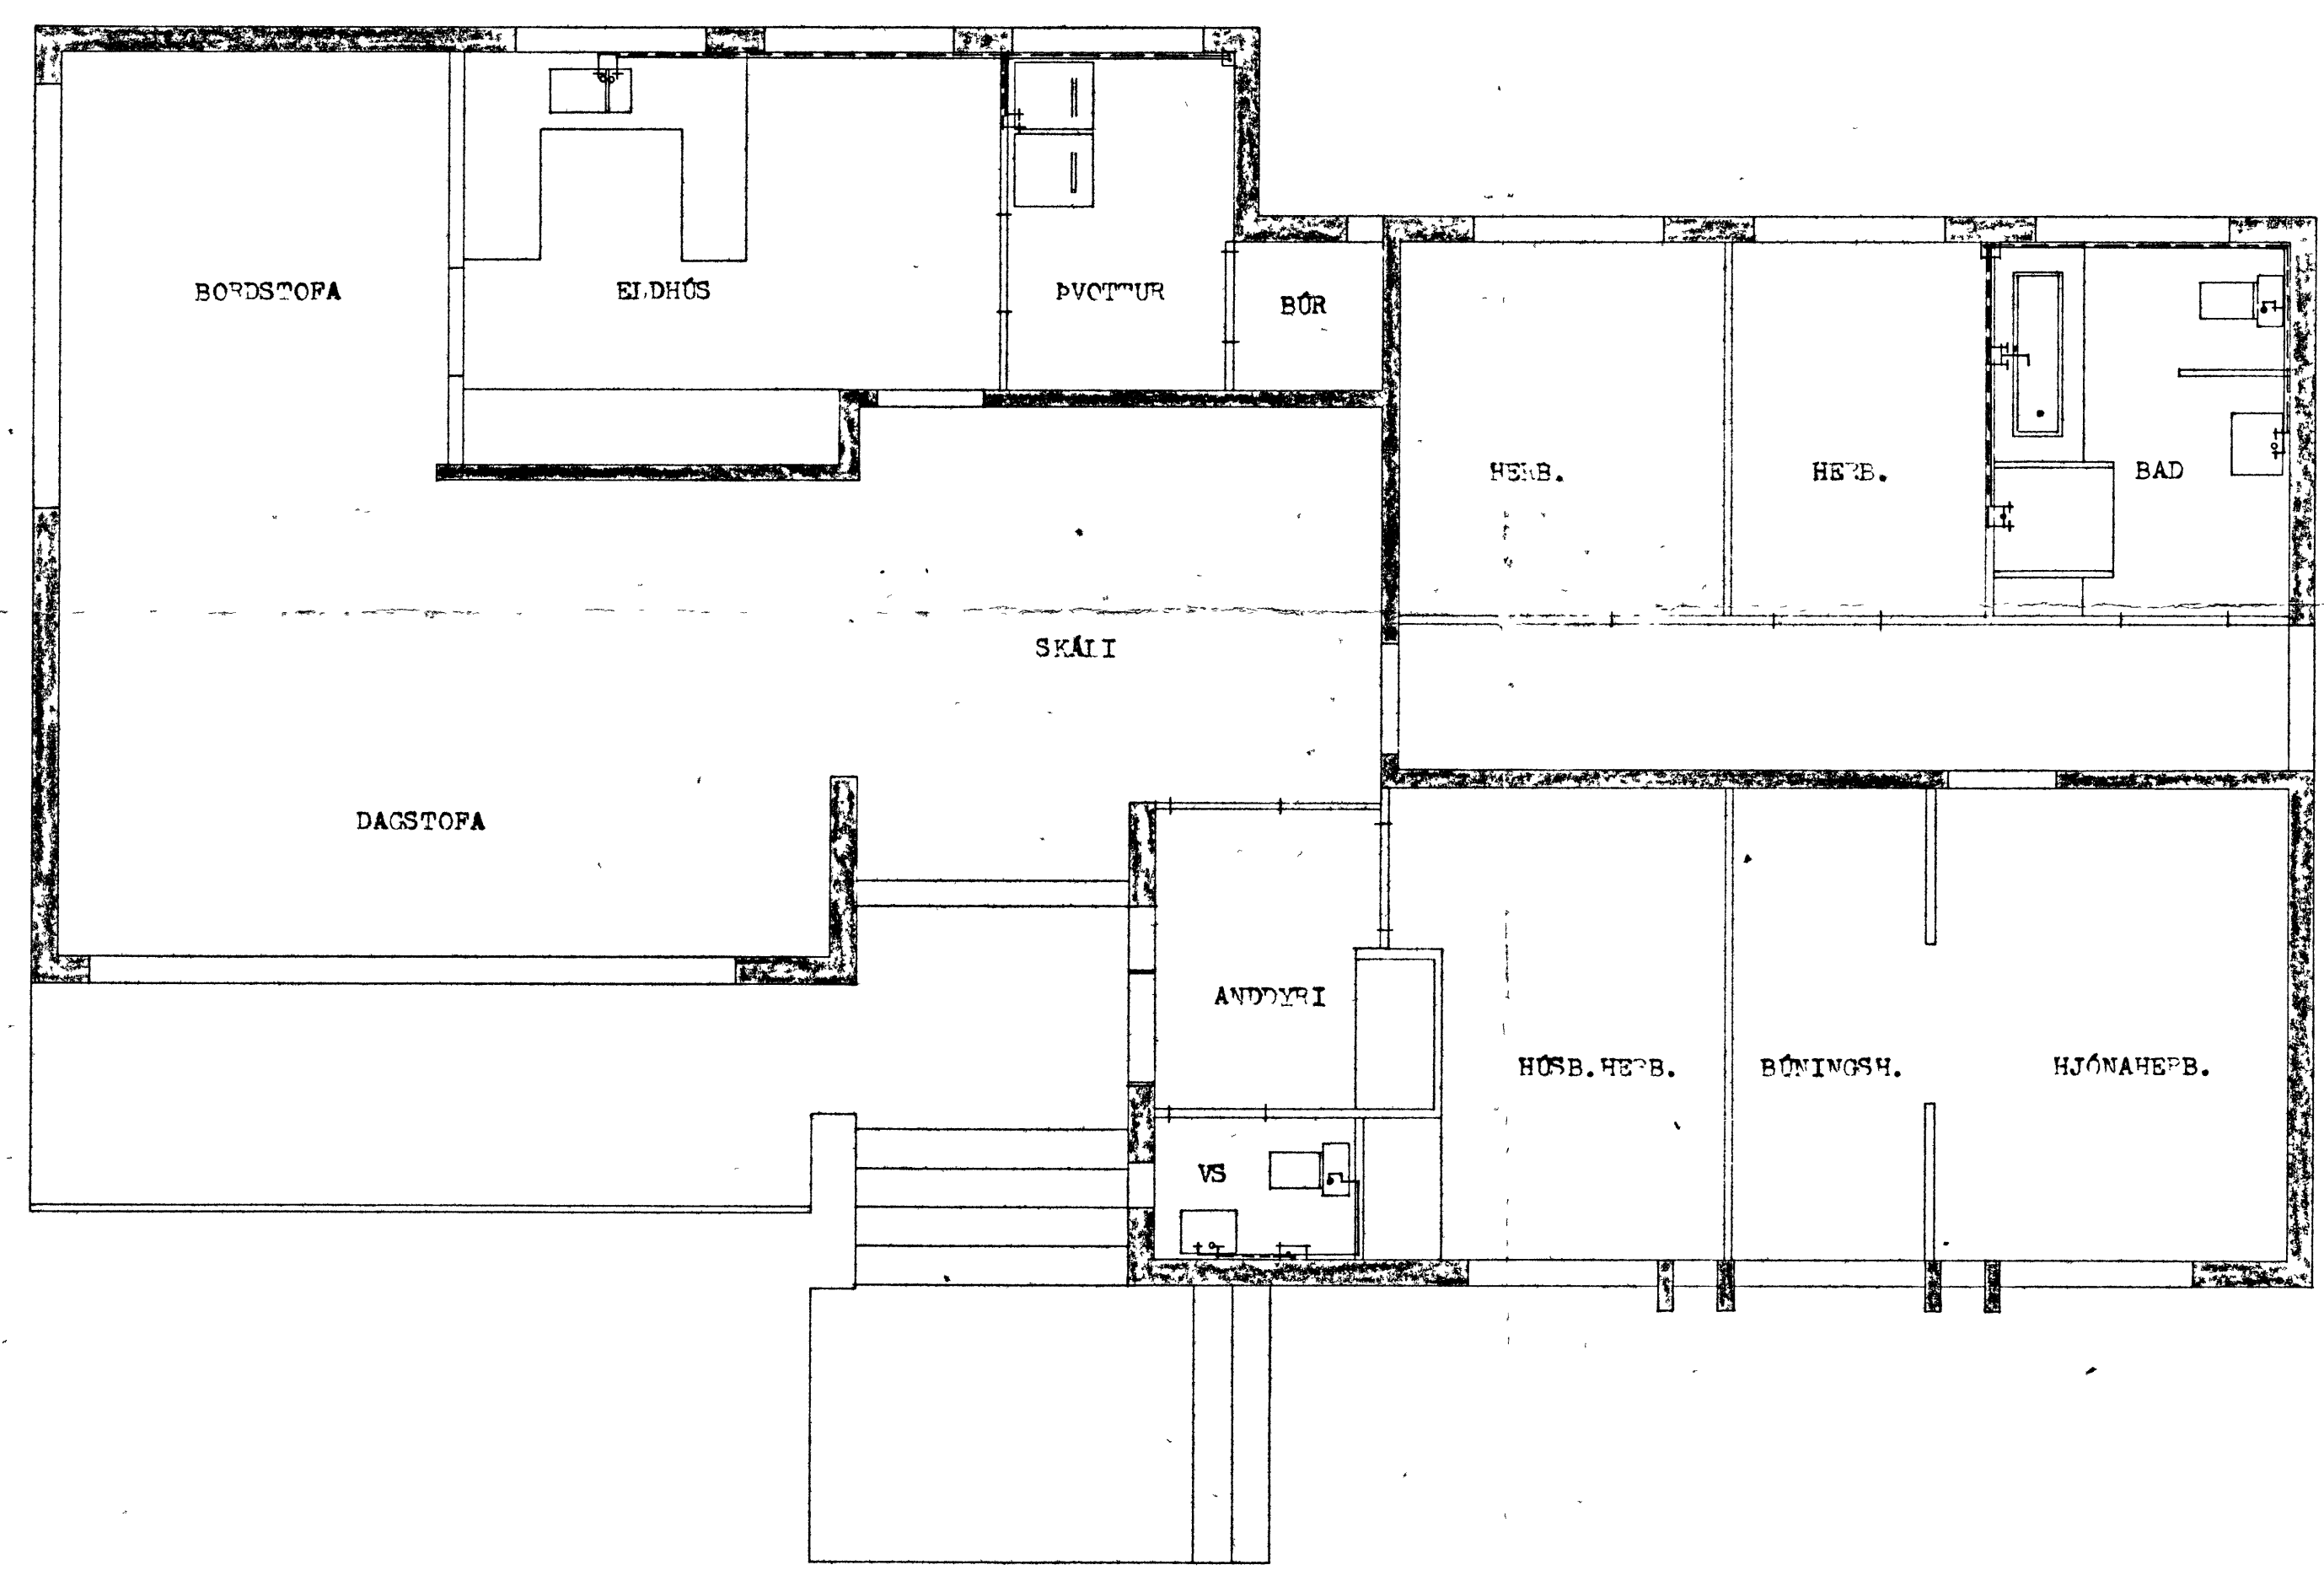

STEINÞINGUSTR. ÞORHEIÐISLON MÍPI		
FRAMTÖN N. 47		VESTMANNAEYJUM
MÁL.	1:50	VAINSLAGNIR
DRÖG.	1A-2	GAUNNMIYDD HADAR
	1974	