


SNID 'I HORN MKV 110

SAMÞYKTI BYGGINGARÉFND  
 25. 7. 86  
 BYGGINGARFRUM N. L. V. MANNABYJUM  
*Jalmer Progam*  
 KITTI

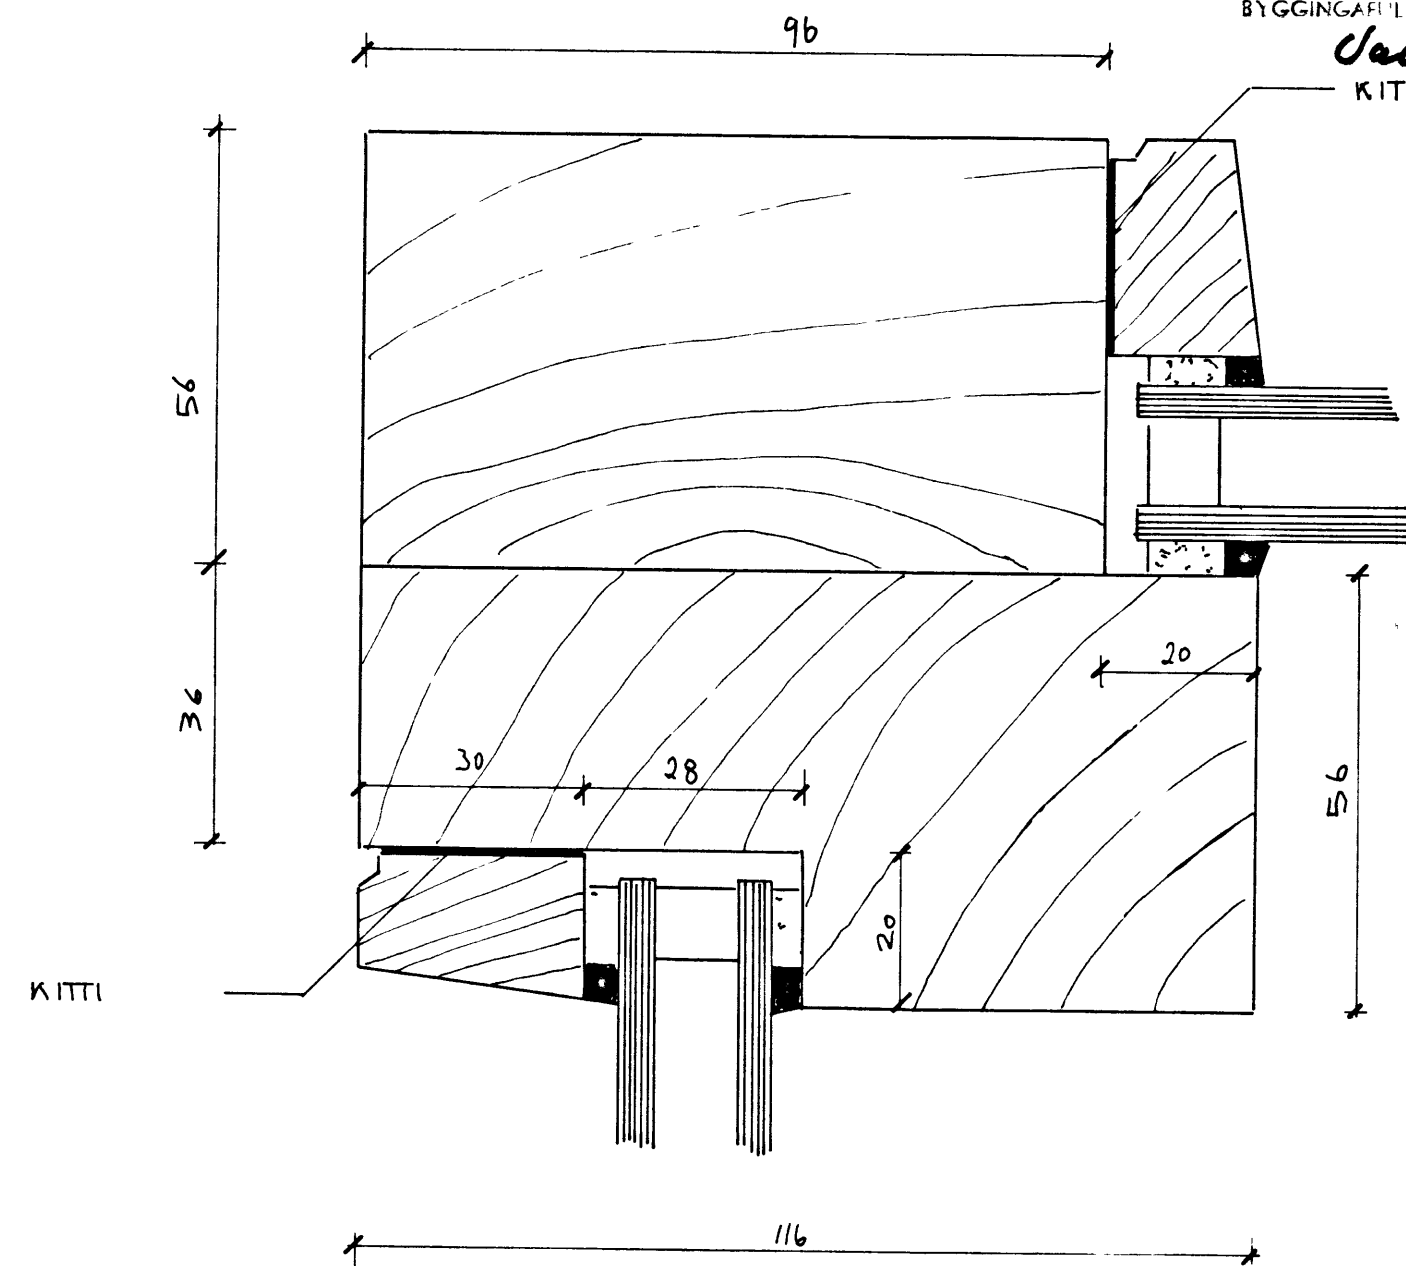

FESTING SPERRDENDA VID  
HÖSVEGG

2" x 5"

MURBOLTAR Ø 8  
 L=18cm MILLI/BIL  
 80cm

MAL 'I MILLIMETRUM

VERKEFNI	DAES
SOLHUS	MKV 110
	BE
	BLAÐ NR 2