

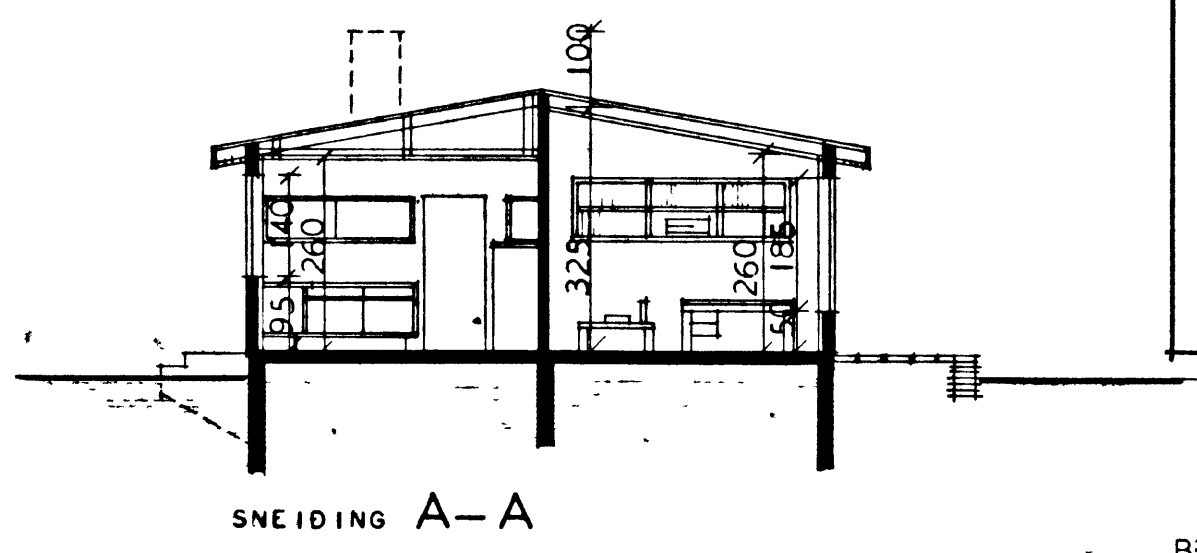
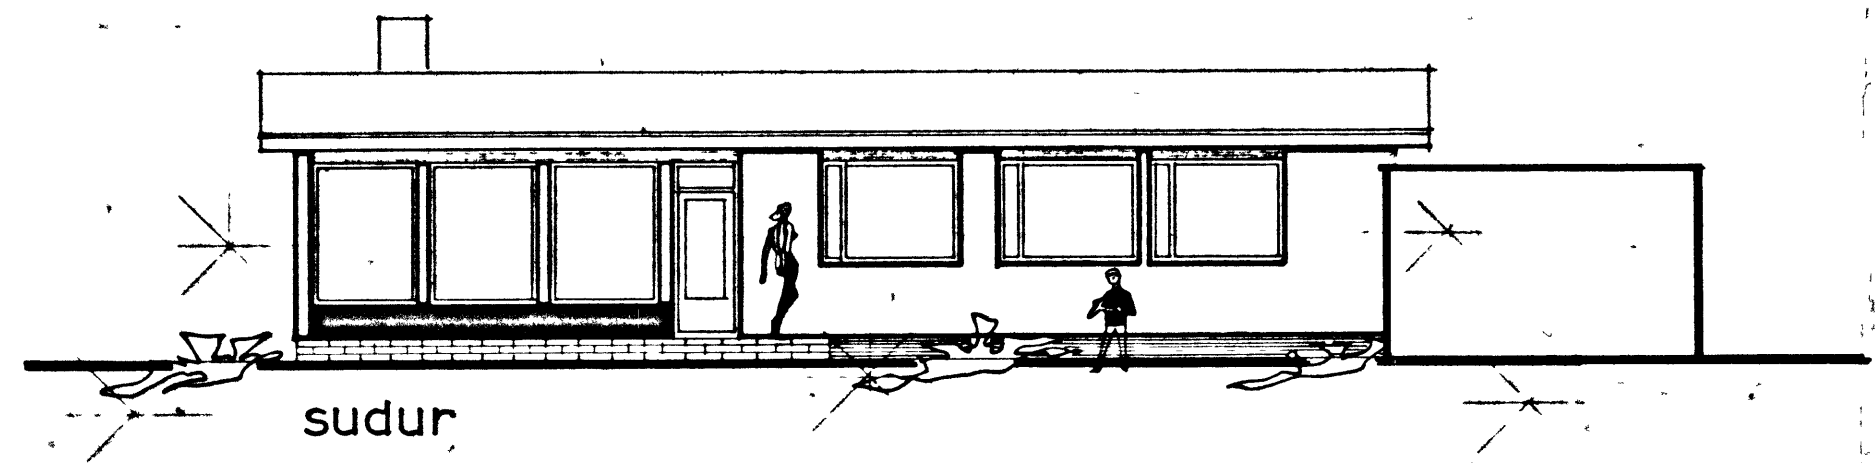
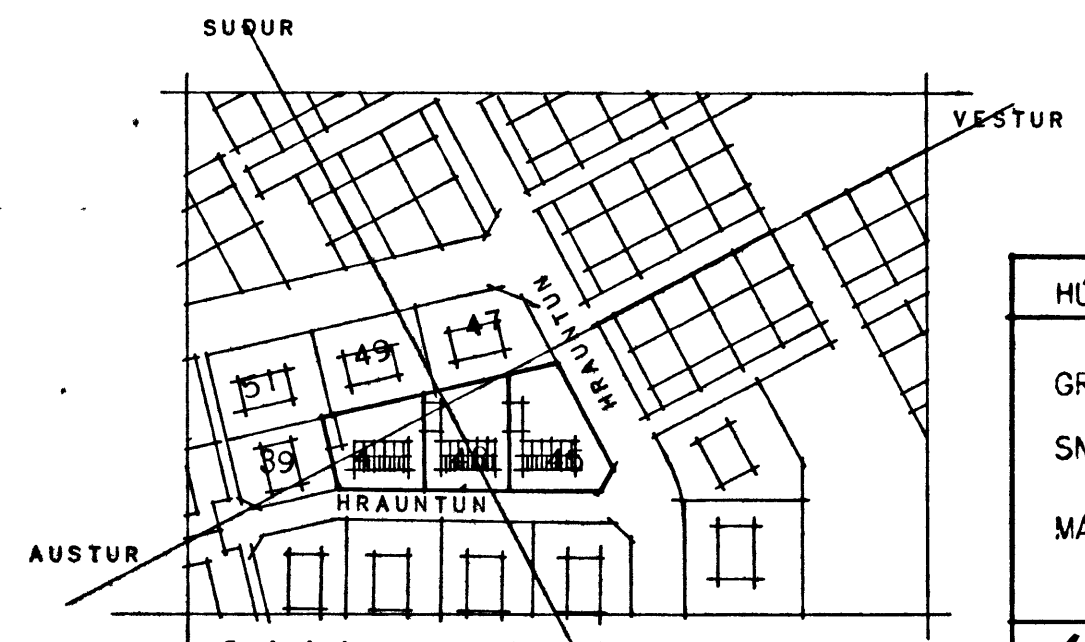
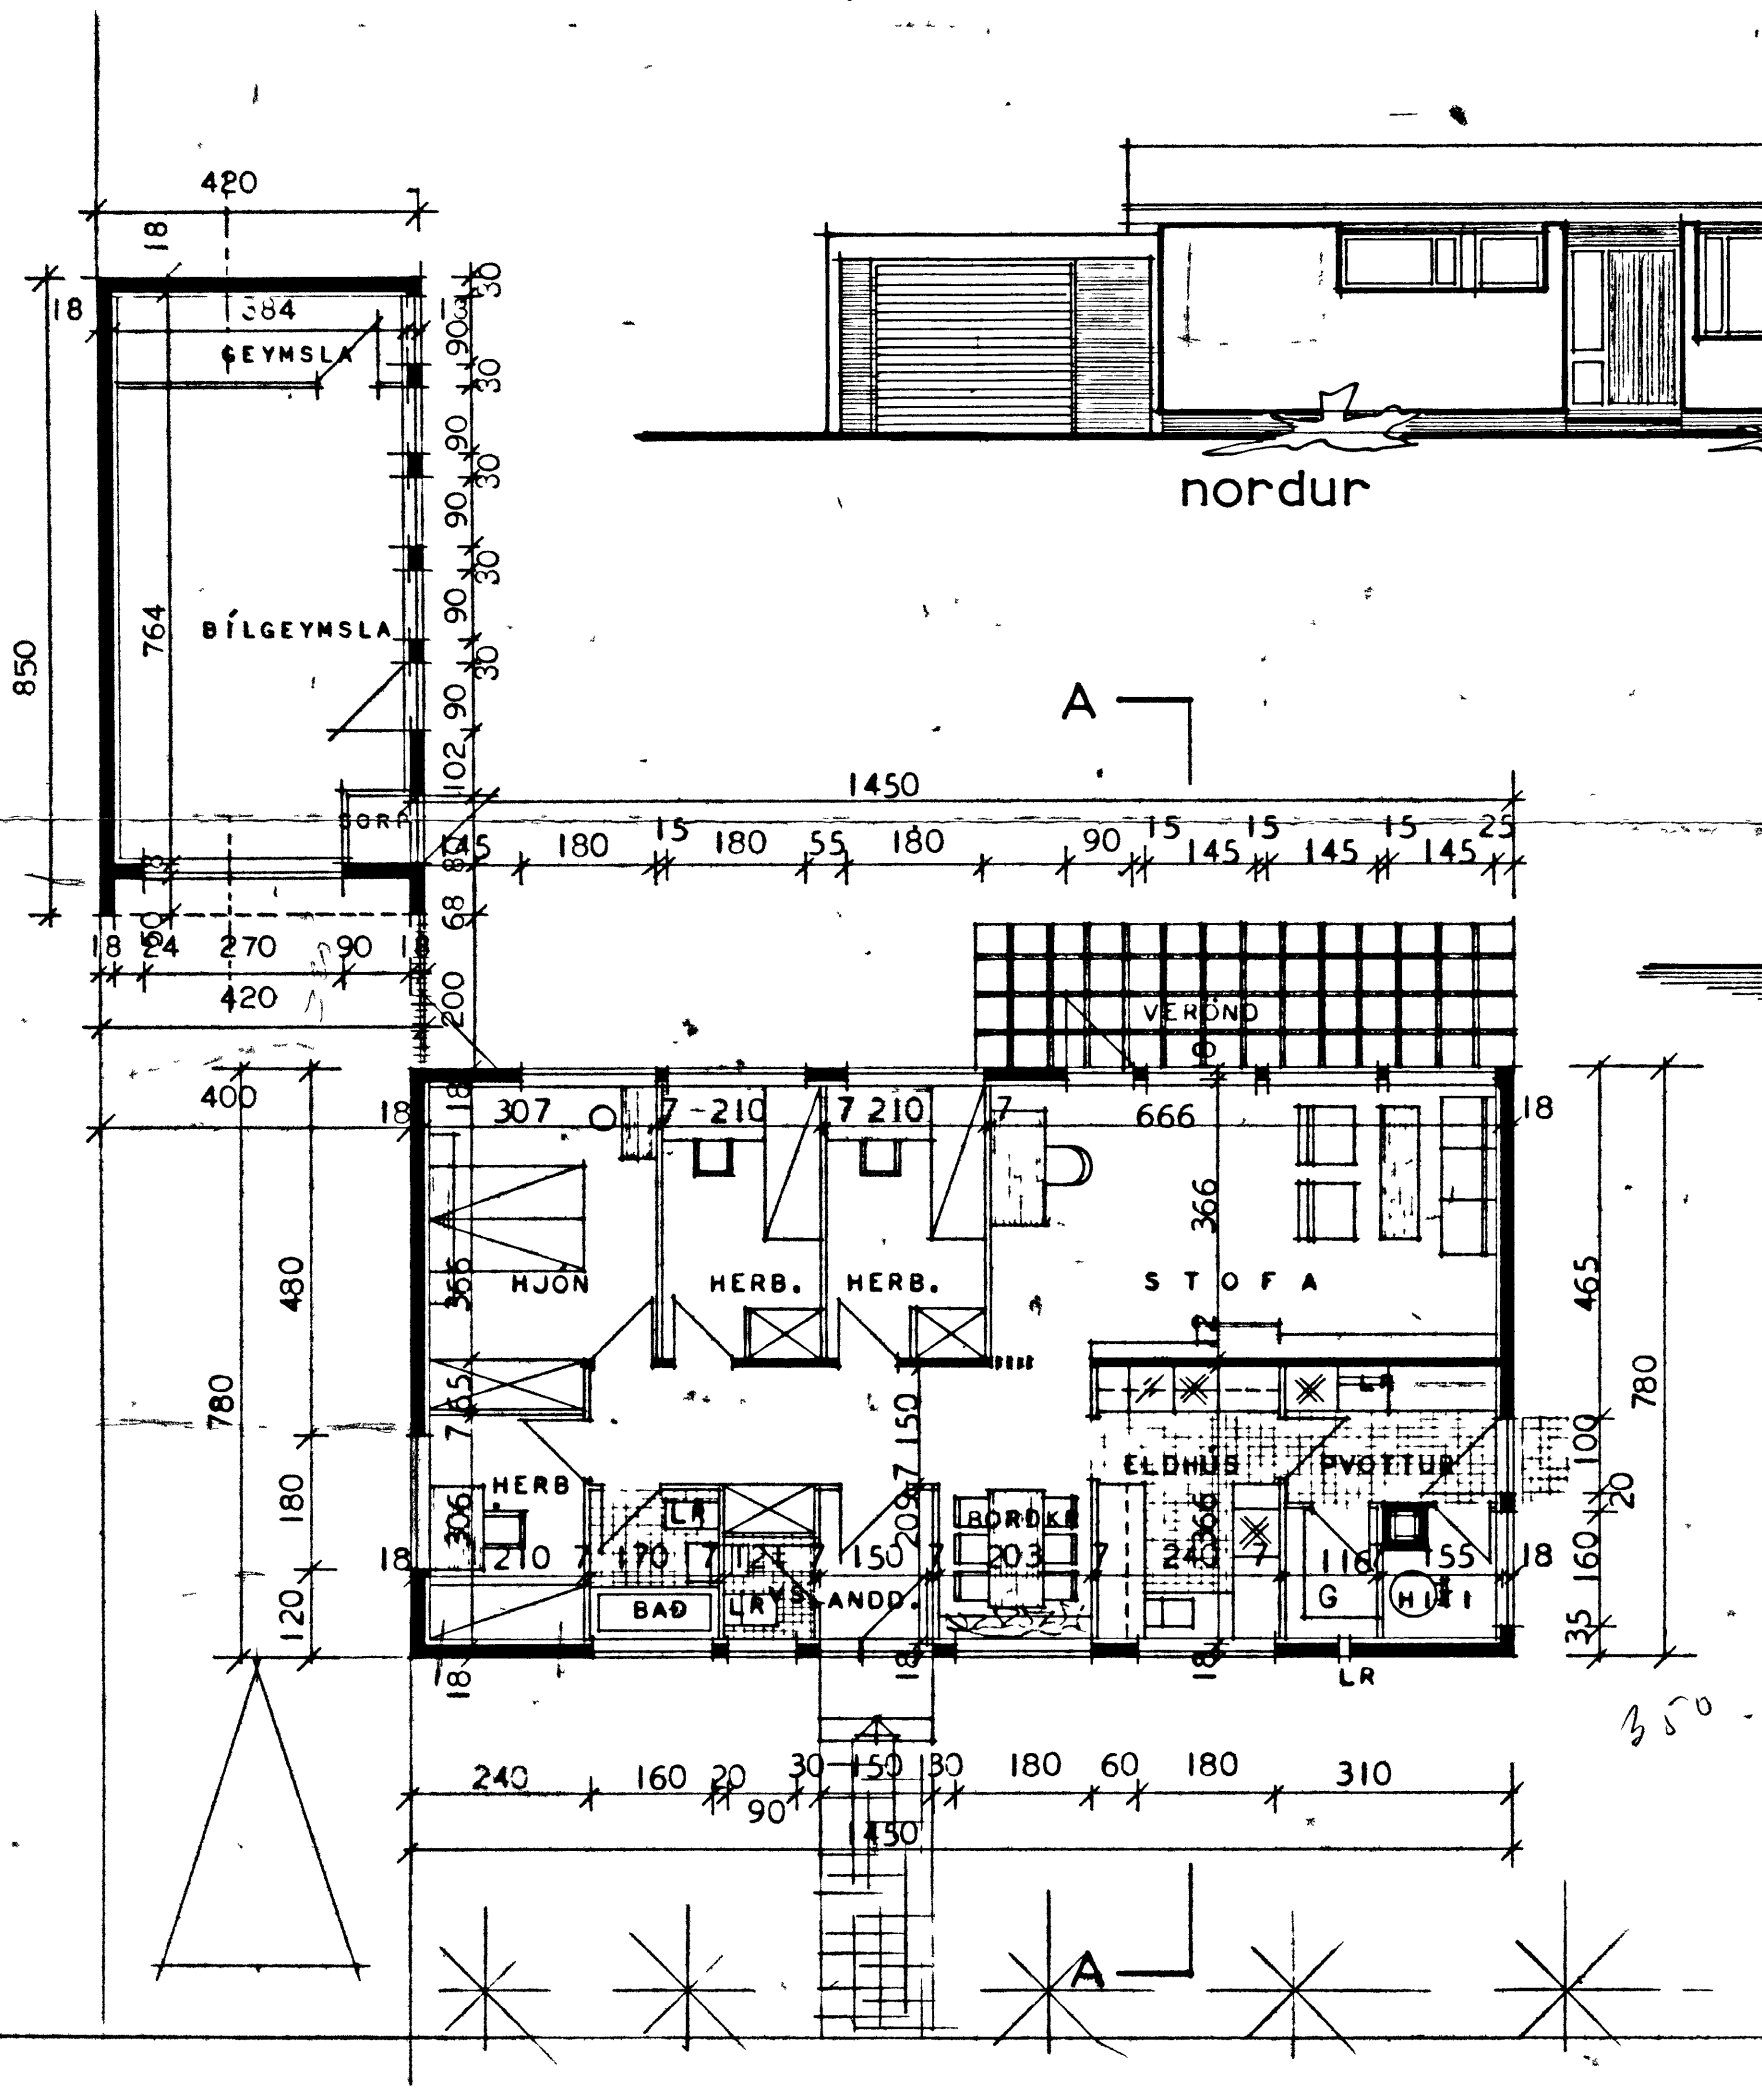
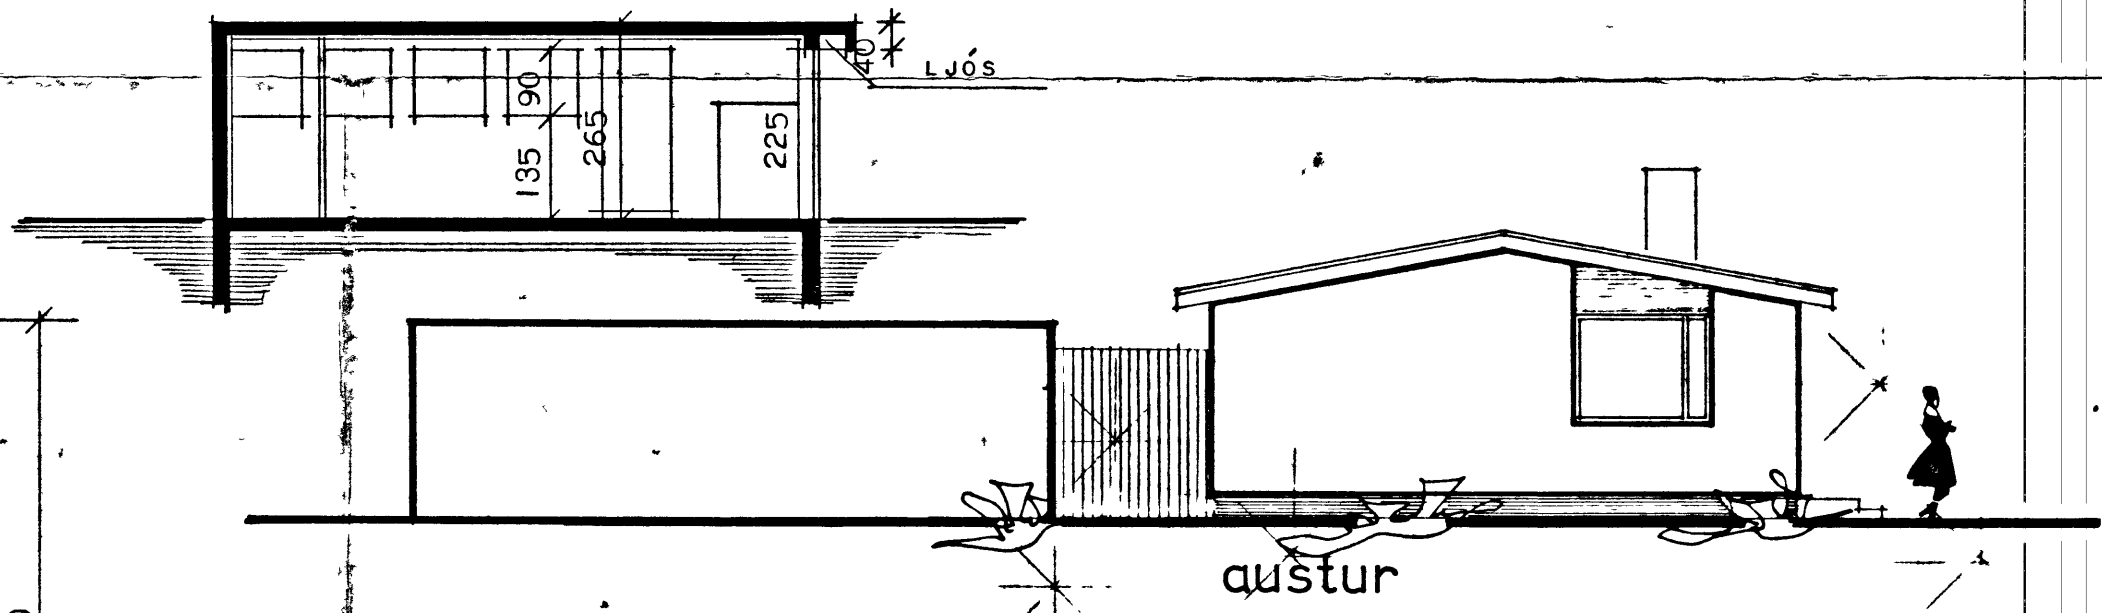


*Arso*

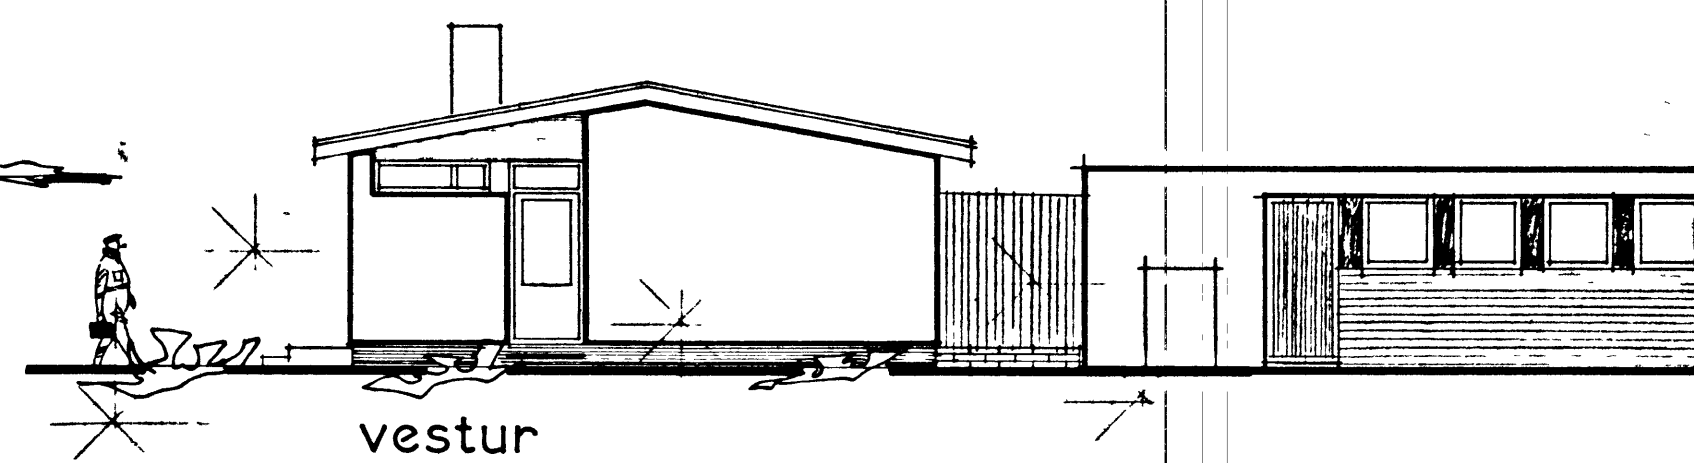

BRÚTTÓFLATARMÁL HUSS --- 112,0 M<sup>2</sup>  
 NETTÓFLATARMÁL HUSS --- 100,0 M<sup>2</sup>

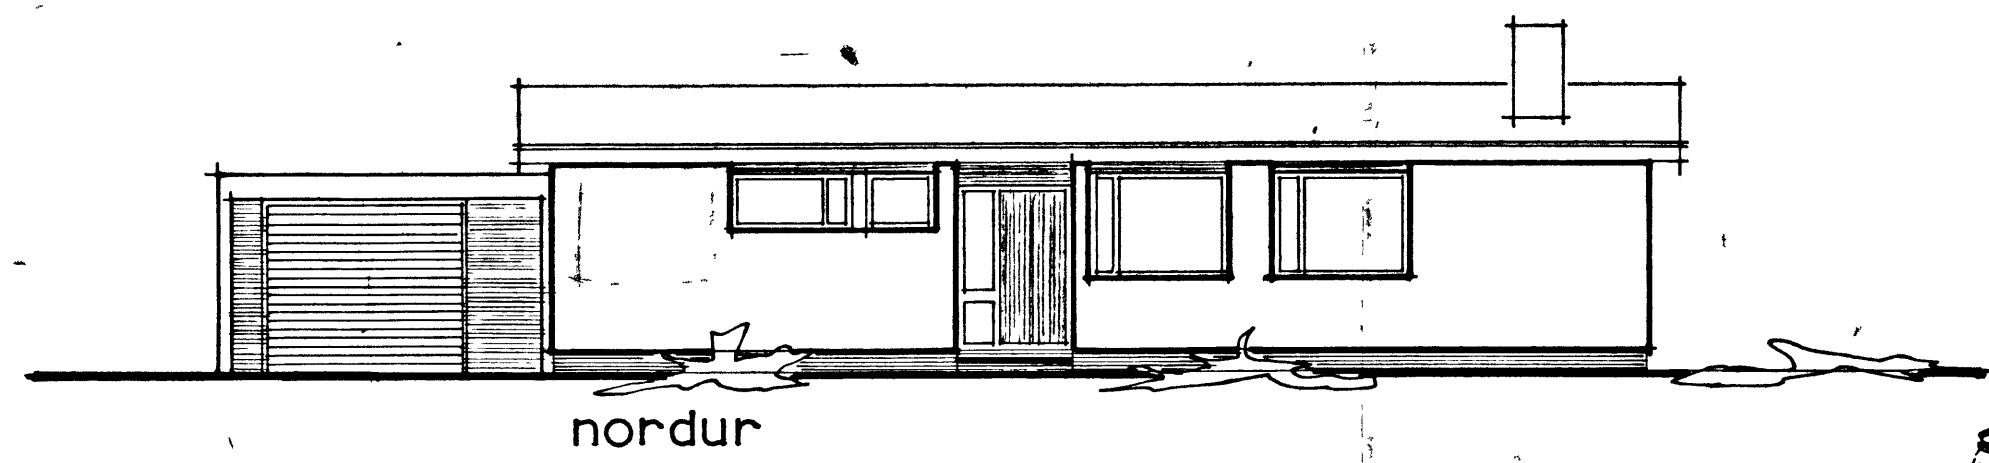

HÚSNÆÐISMÁLASTOFNUN RÍKISINS	
GRUNNMYND ÚTLIT	EINBYLISHÚS
SNEIÐING	VERK NR. 1002
MÁL 1:100	BLAD NR. I
<i>Magnús Ángi Ingvarsson</i>	