


SNEIÐING B-B

B

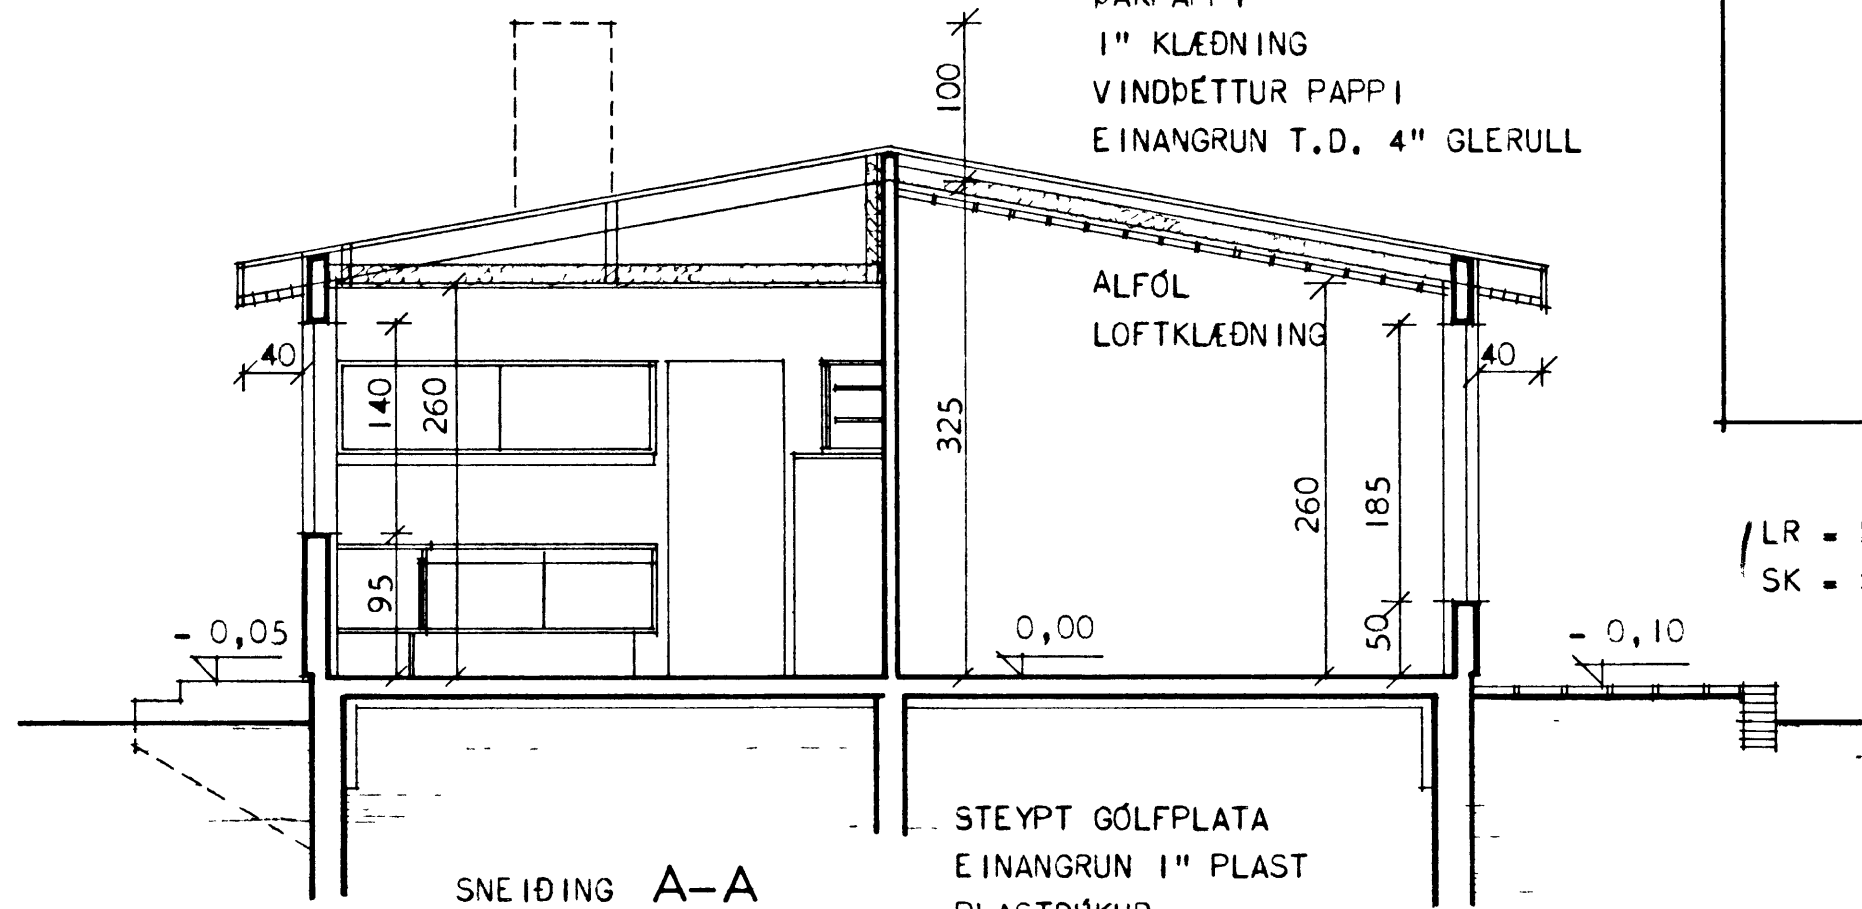

SNEIÐING A-A


A

BÁRUJÁRN
ÞAKPAPP I
1" KLÆÐNING
VINDÞETTUR PAPP I
EINANGRUN T.D. 4" GLERULL


ALFÓL
LOFTKLÆÐNING

LR = LOFTRÁS
SK = SKÁPUR

STEYPT GÓLFPLATA
EINANGRUN 1" PLAST
PLASTÓÐKUR
5 CM SANDLAG
UPPFYLLING HRAUNMÓL EÐA GRÚS

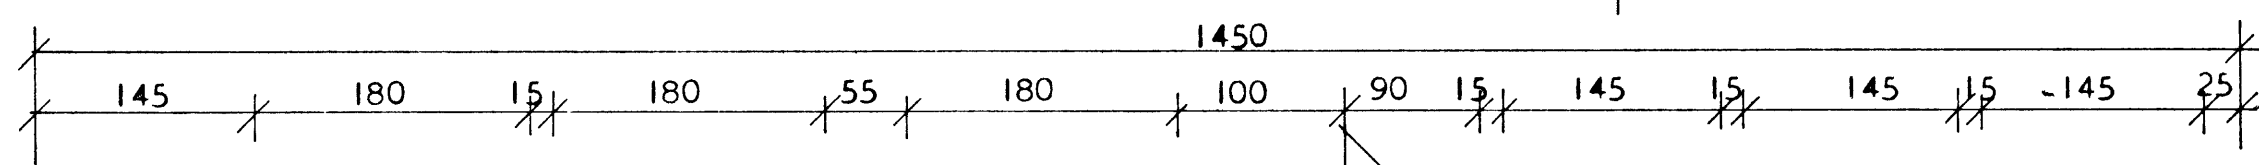

TRÖPPUPALLUR STEYPT 5 CM NEDAR EN STEYPT GÓLFPLATA
VERND SE 10 VM NEDAR EN STEYPT GÓLFPLATA

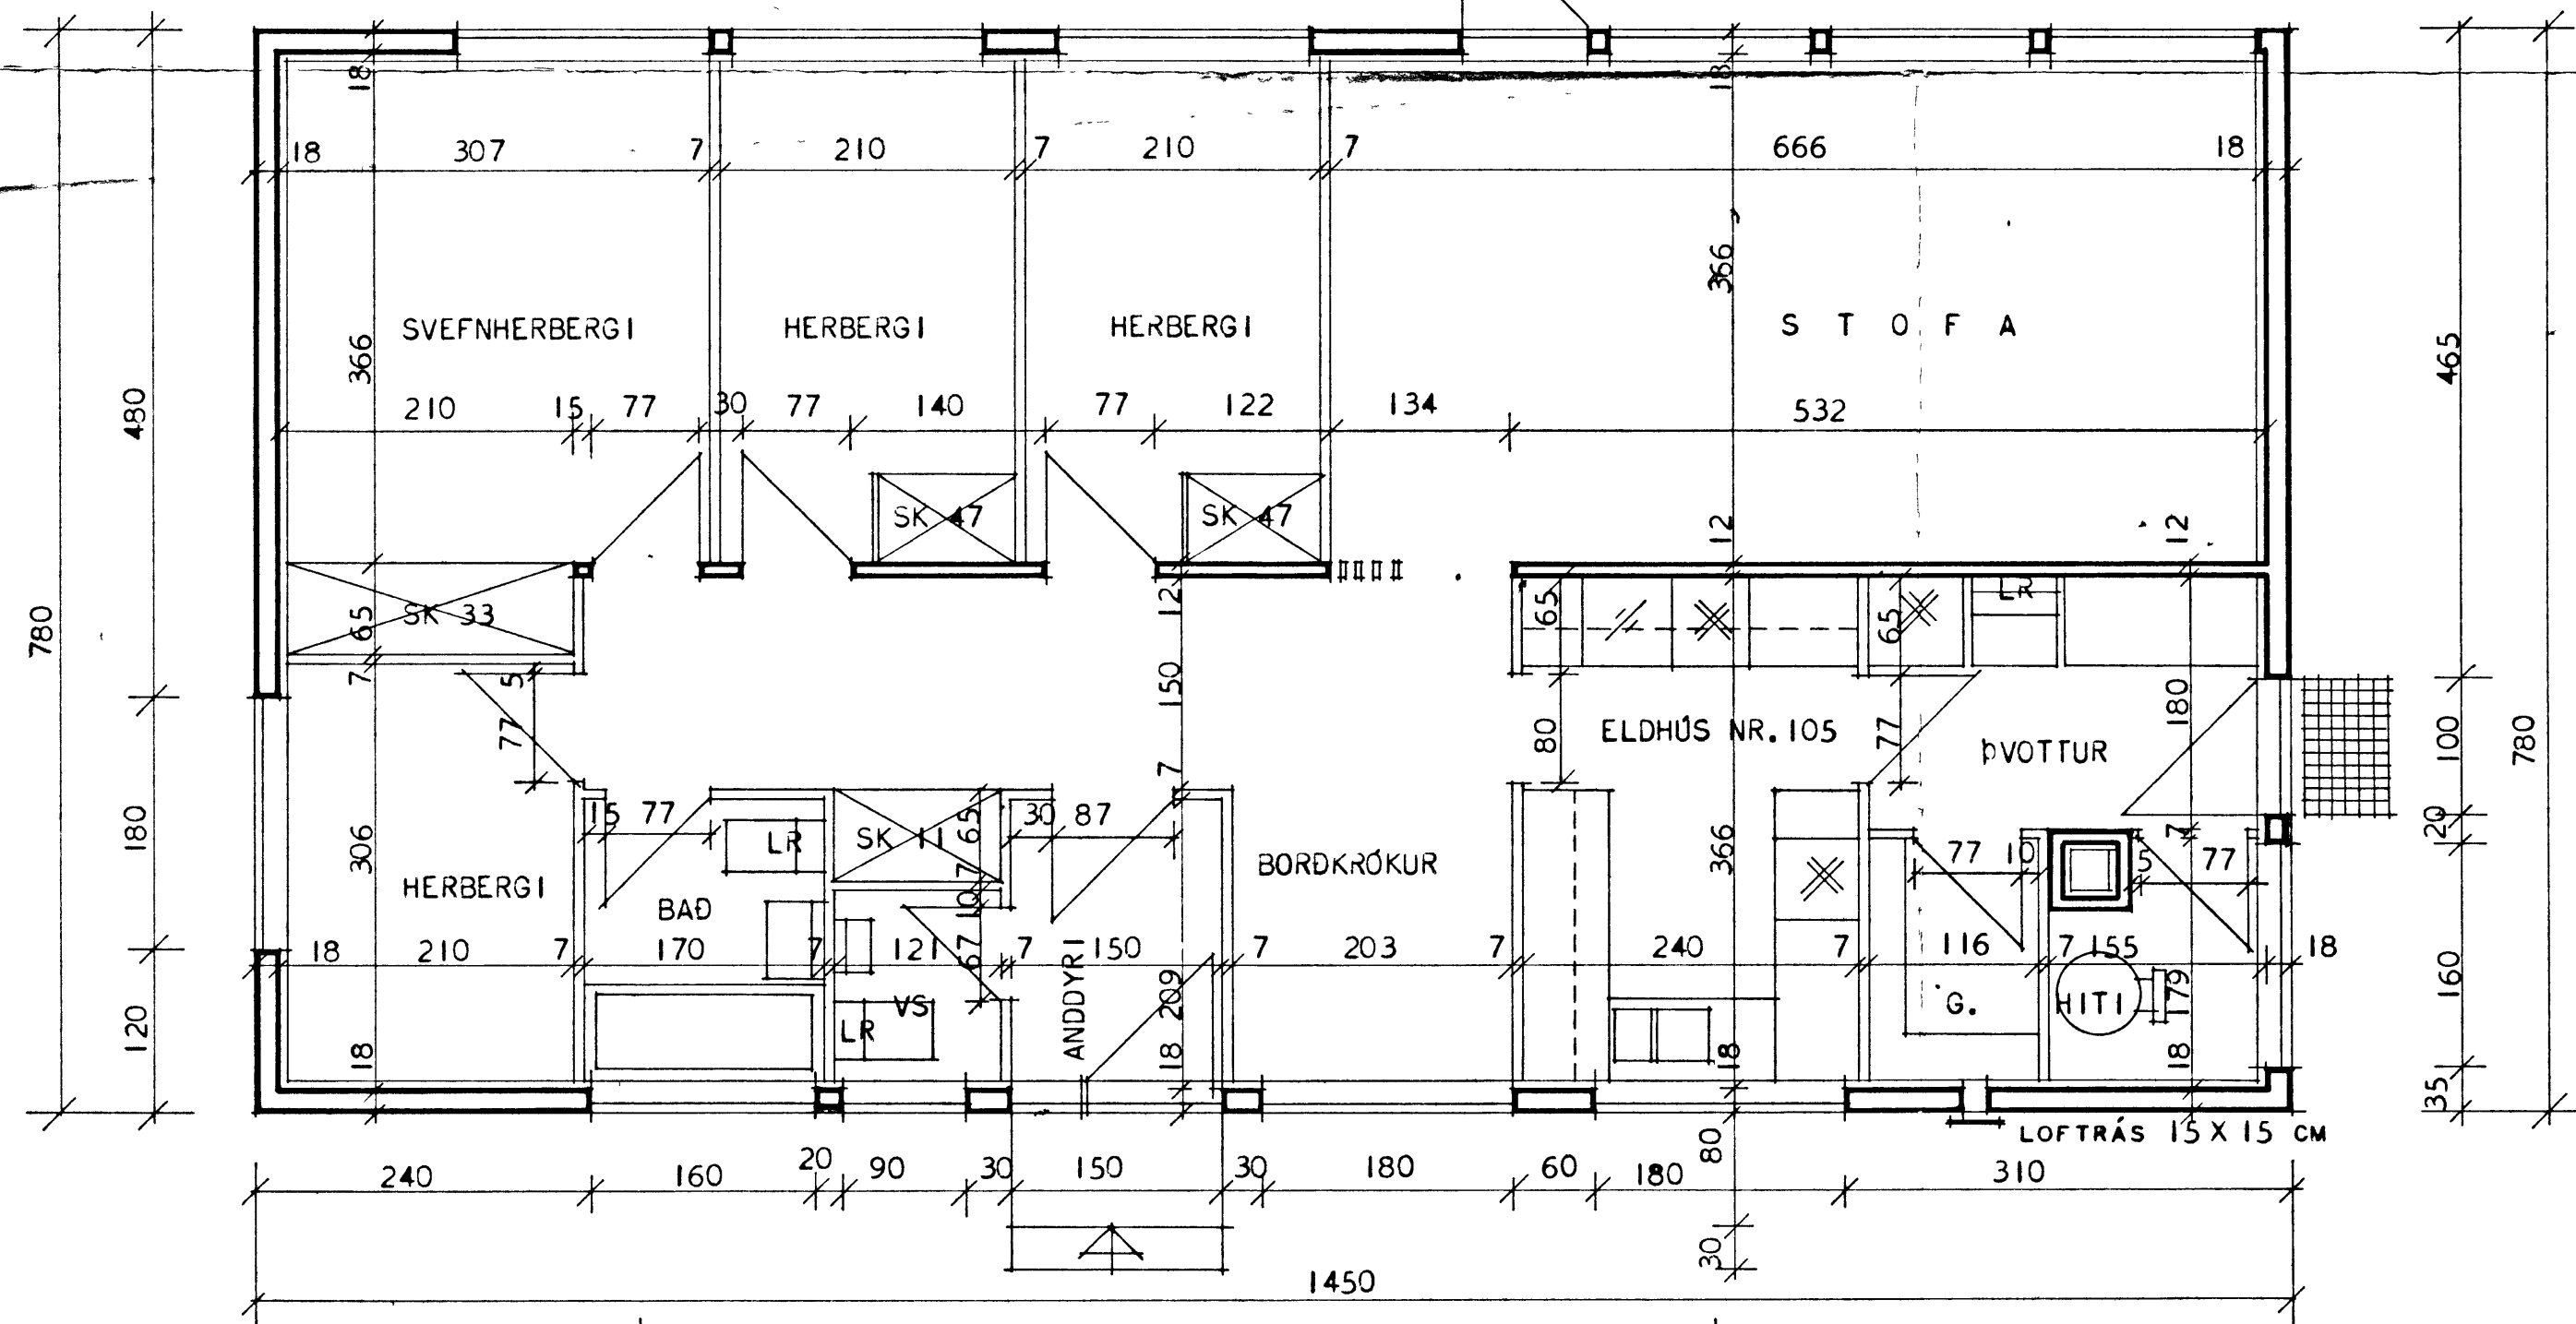

HURDIR Í BAD, SNYRTINGU OG GEYMSLU SKULU VERA
ÞRÖSKULDALAUSAR VEGNA LOFTRÆSTINGAR.

HÚSNÆÐISMÁLASTOFNUN RÍKISINS		EINBYLISHÚS
GRUNNMYND OG SNEIÐINGAR	OG	VERK NR. 1002
MÁL 1:50		BLAD NR. 2

Magnús Jóni Jónsson