



sudur

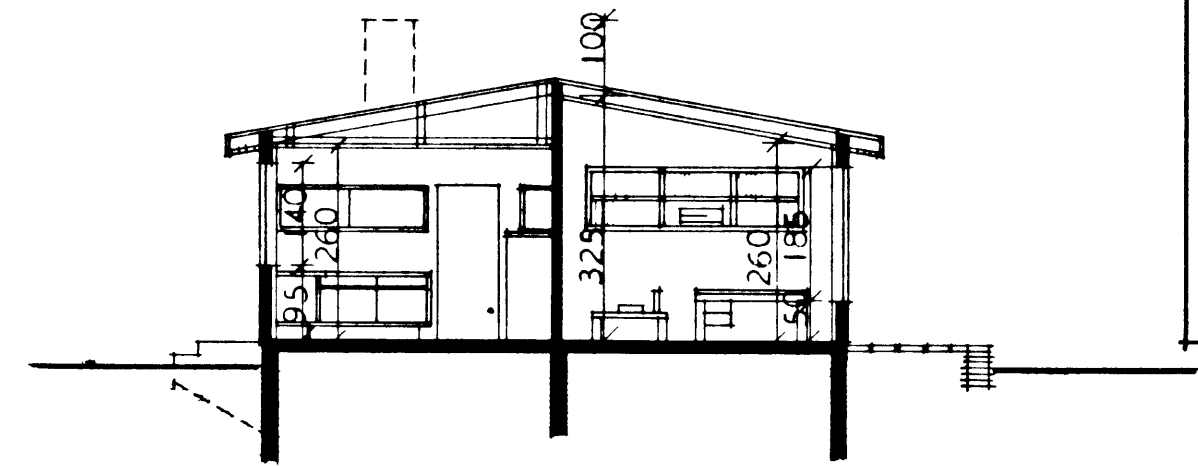


SNEIDING A-A



BRÚTÓFLATARNÁL HÚSS --- 112,0 M²
NETTÓFLATARNÁL HÚSS --- 100,0 M²

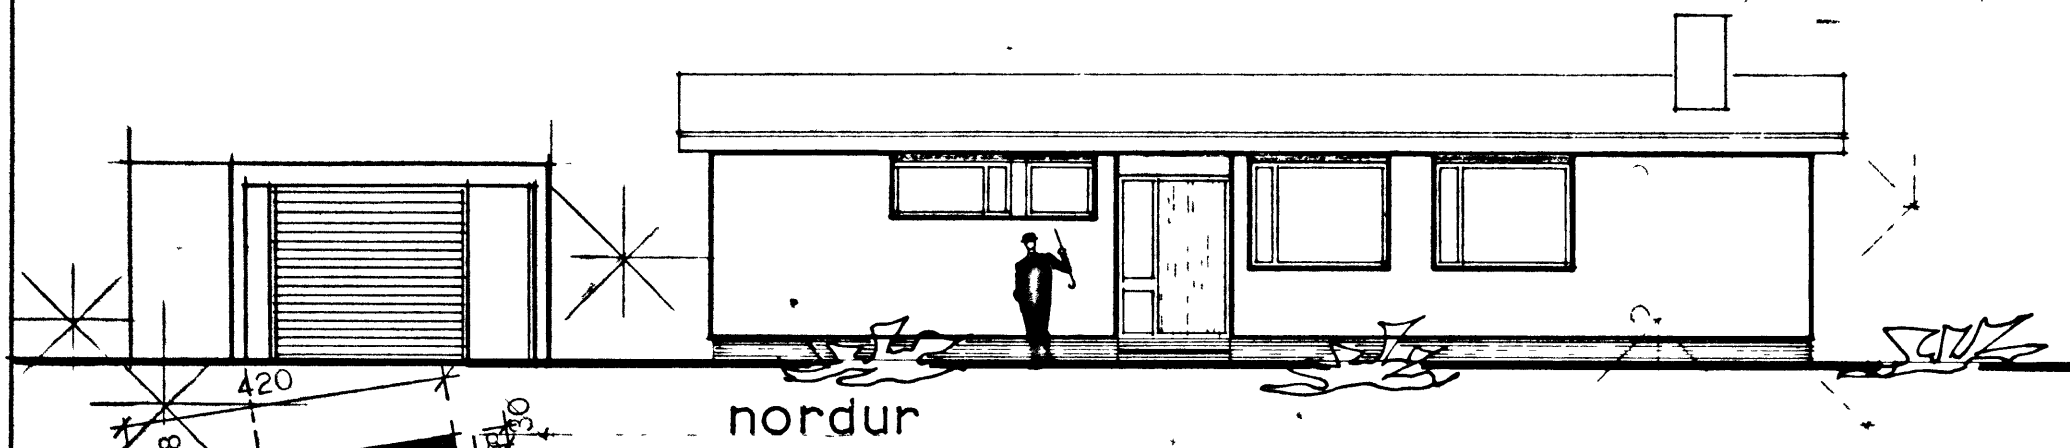


nordur

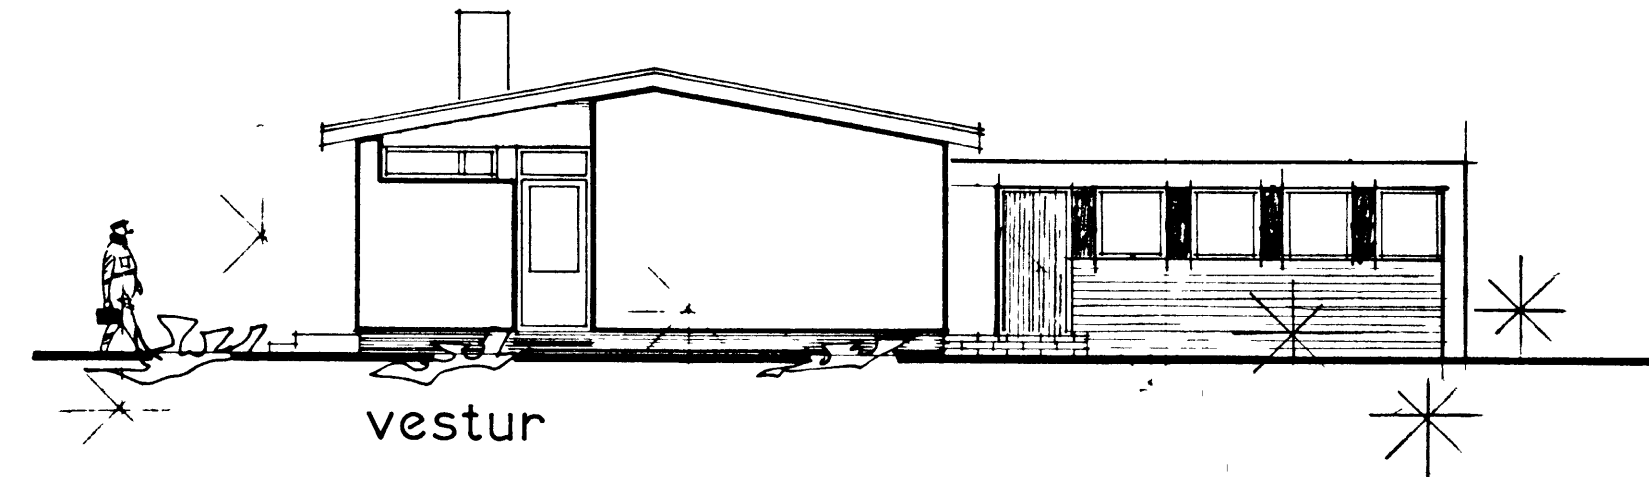


vestur

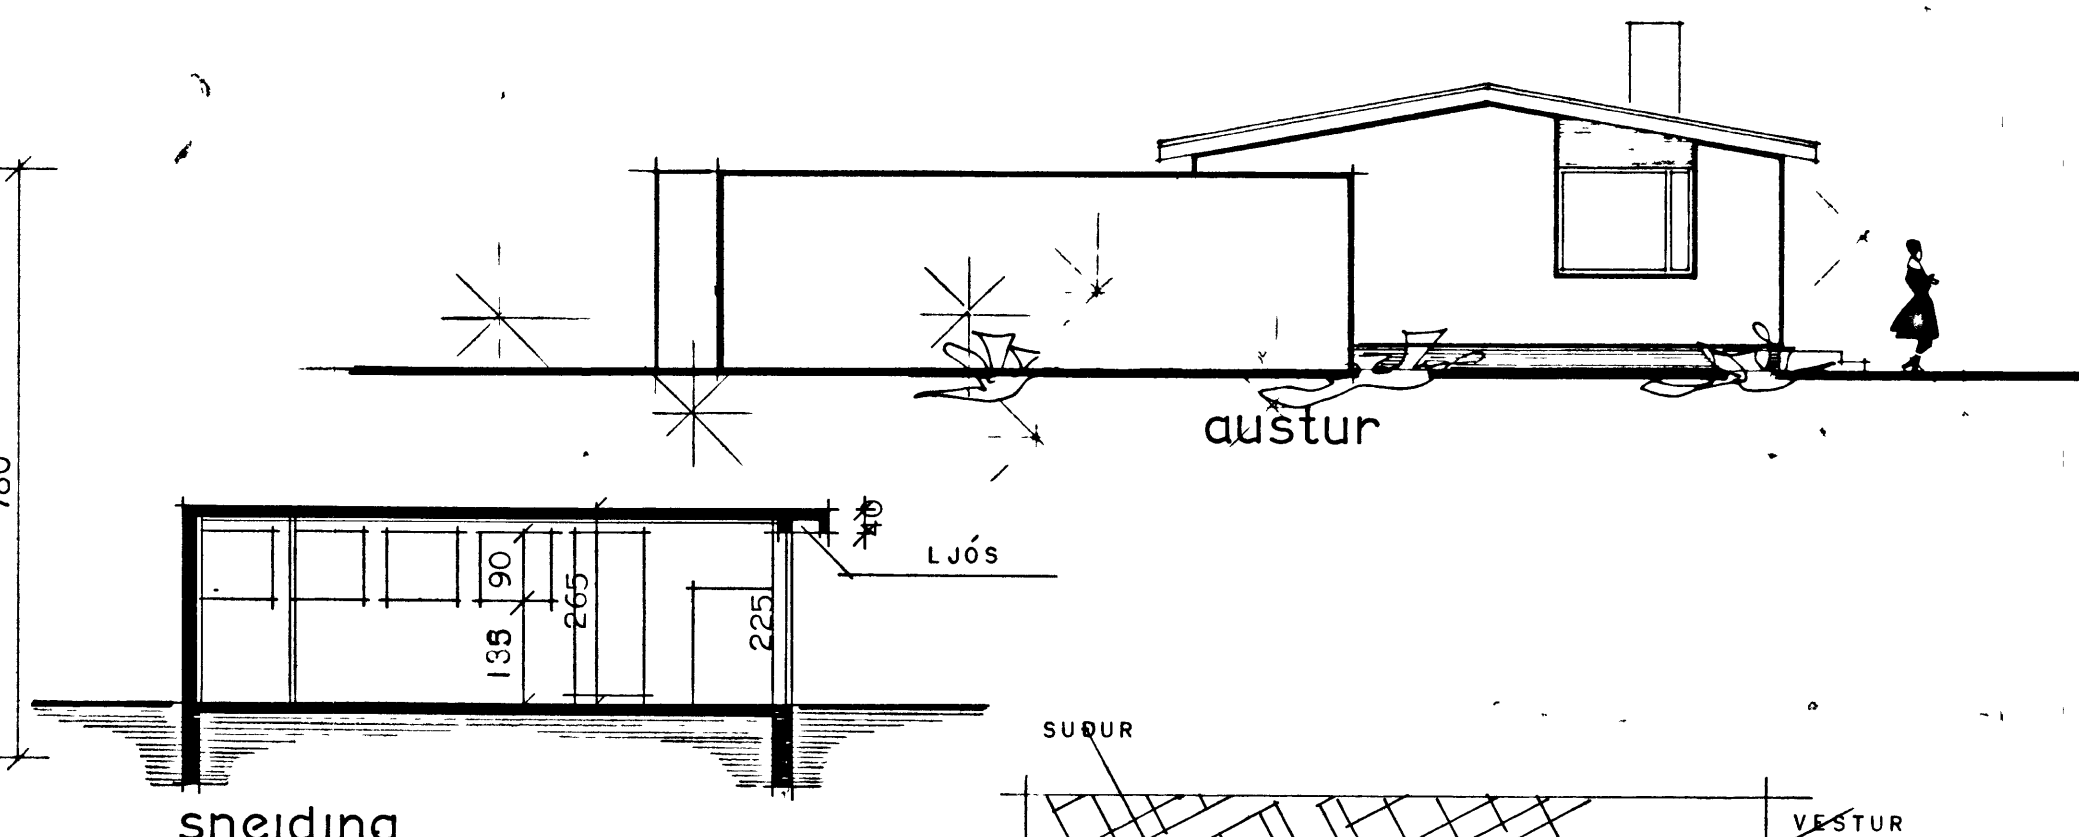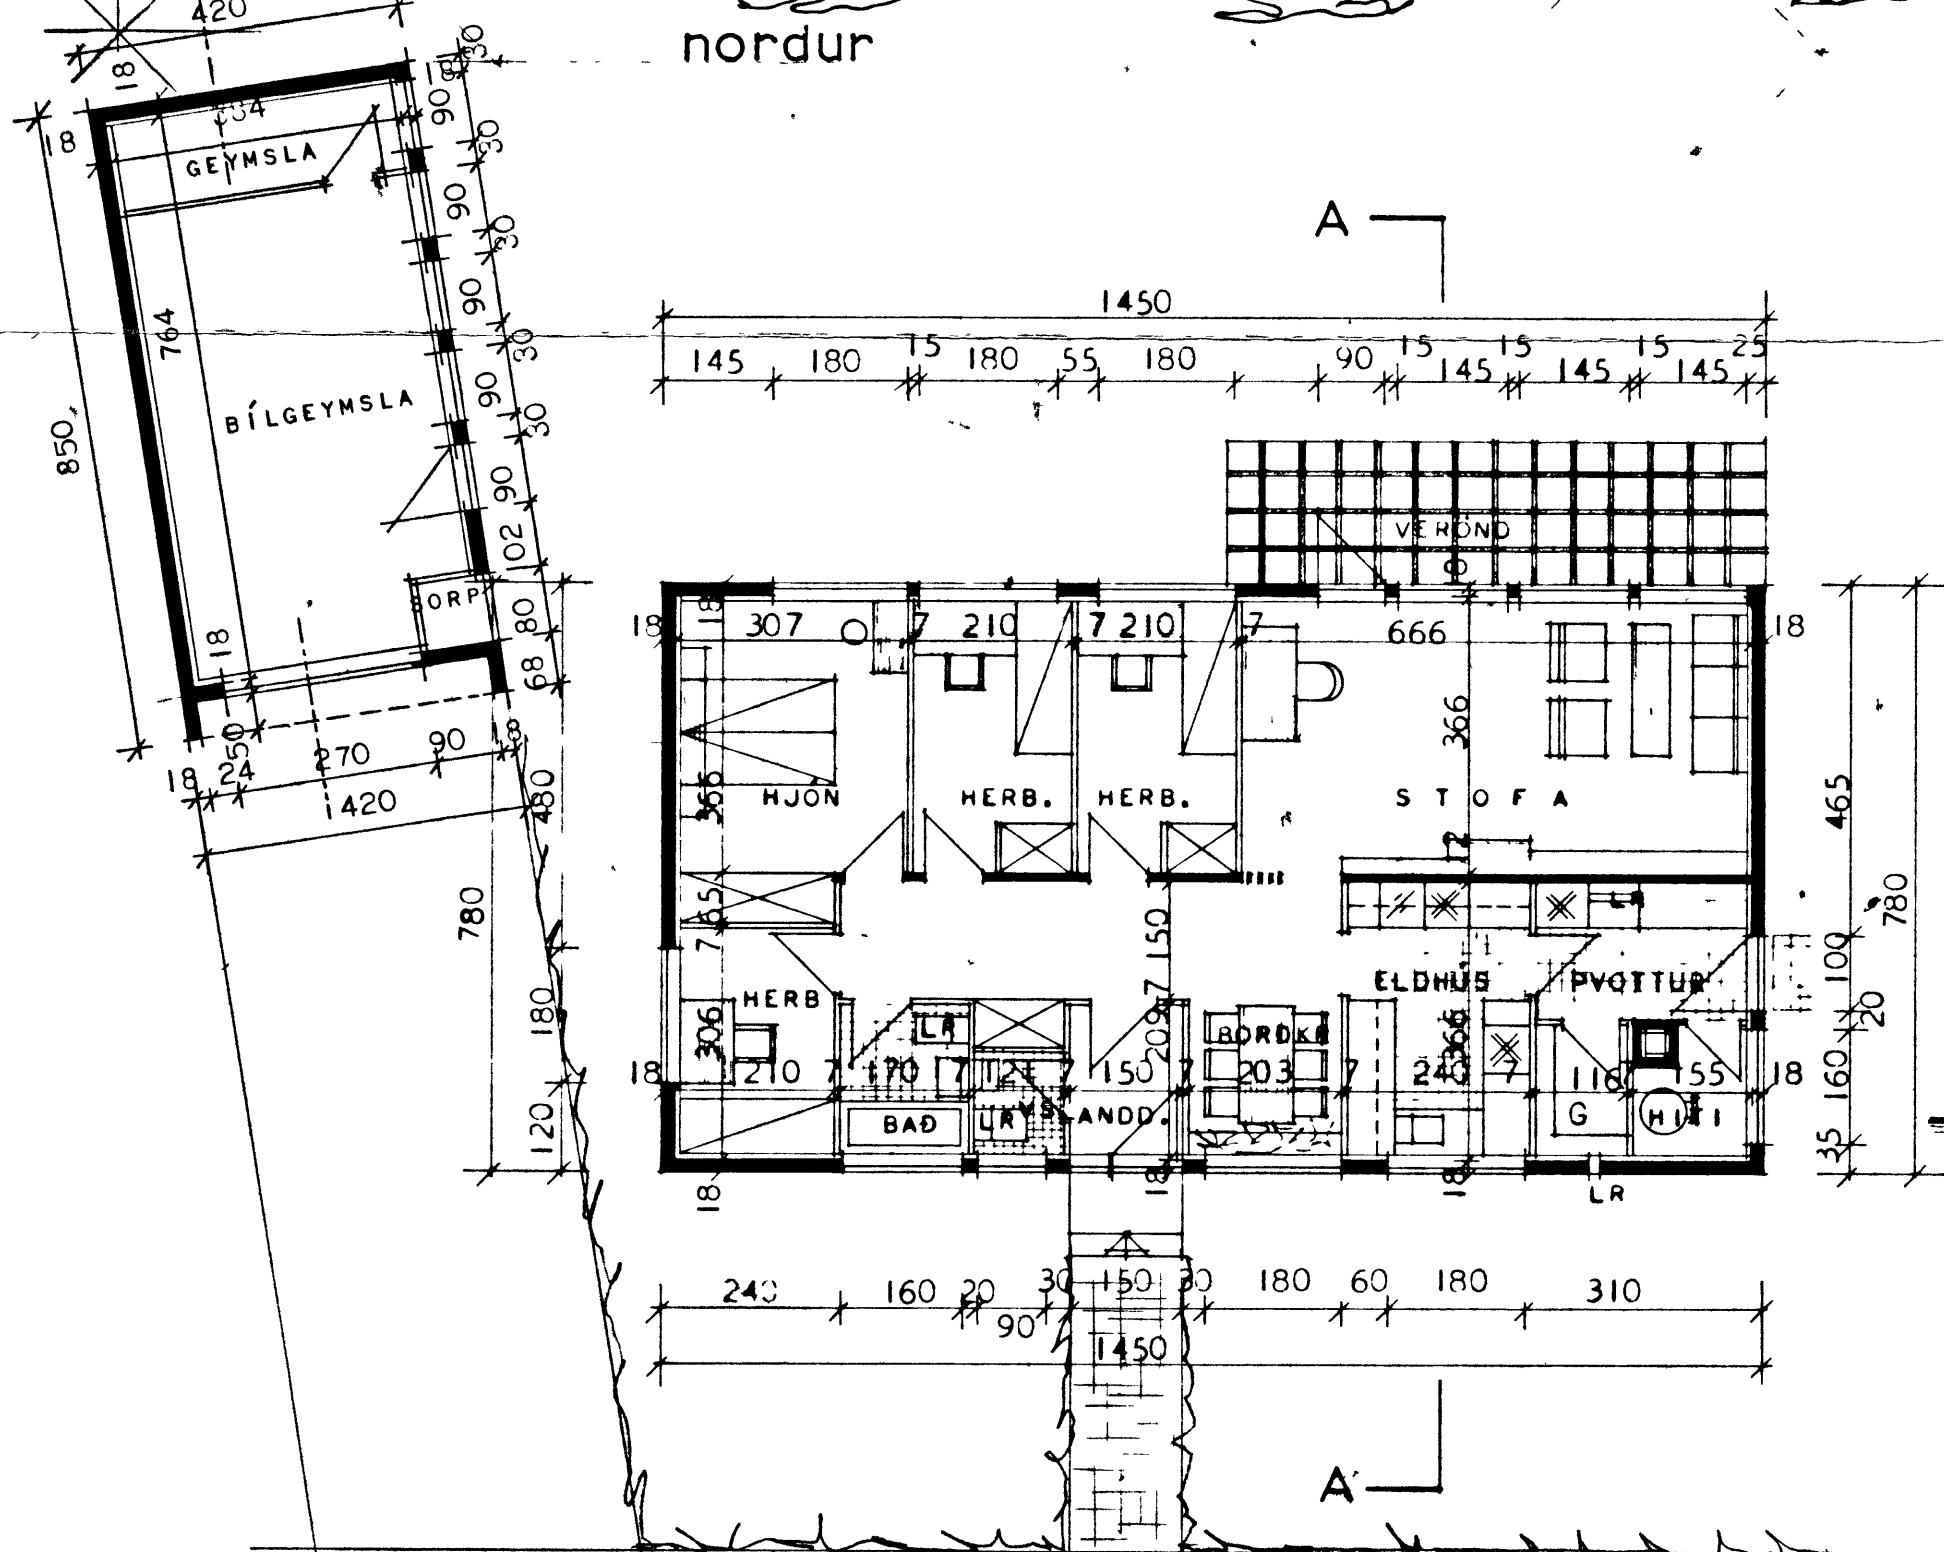

austur

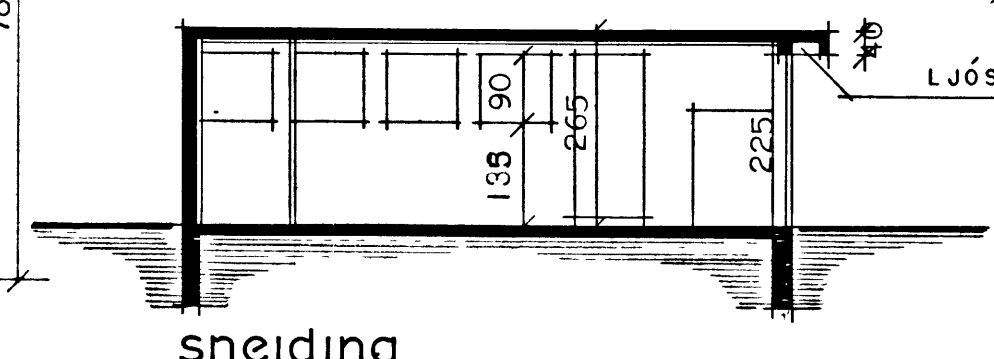

sneiding

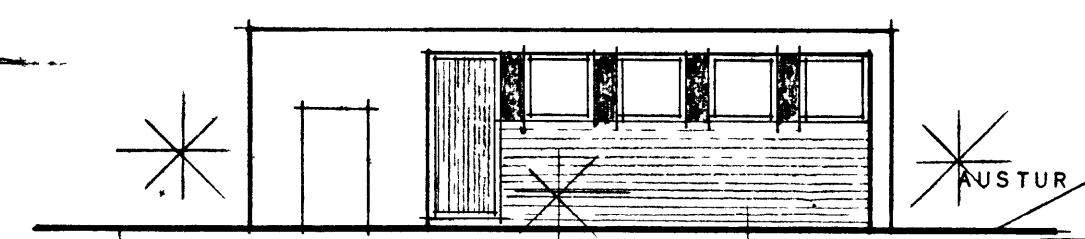

austur



afstöðumynd m.kv. 1:2000

HÚSNÆÐISMÁLASTOFNUN RÍKISINS	EINBYLISHÚS
GRUNNMYND ÚTLIT	VERK NR.
SNEIÐING	1002
MÁL 1:100	BLAD NR. I

Ólafur Sveinbjörnsson