



SAMÞYKKT | BYGGINGANEFND  
 18-01-90  
 BYGGINGARFULLTRUINN | VESTMANNÁBYUR  
 Jalla Prohmann

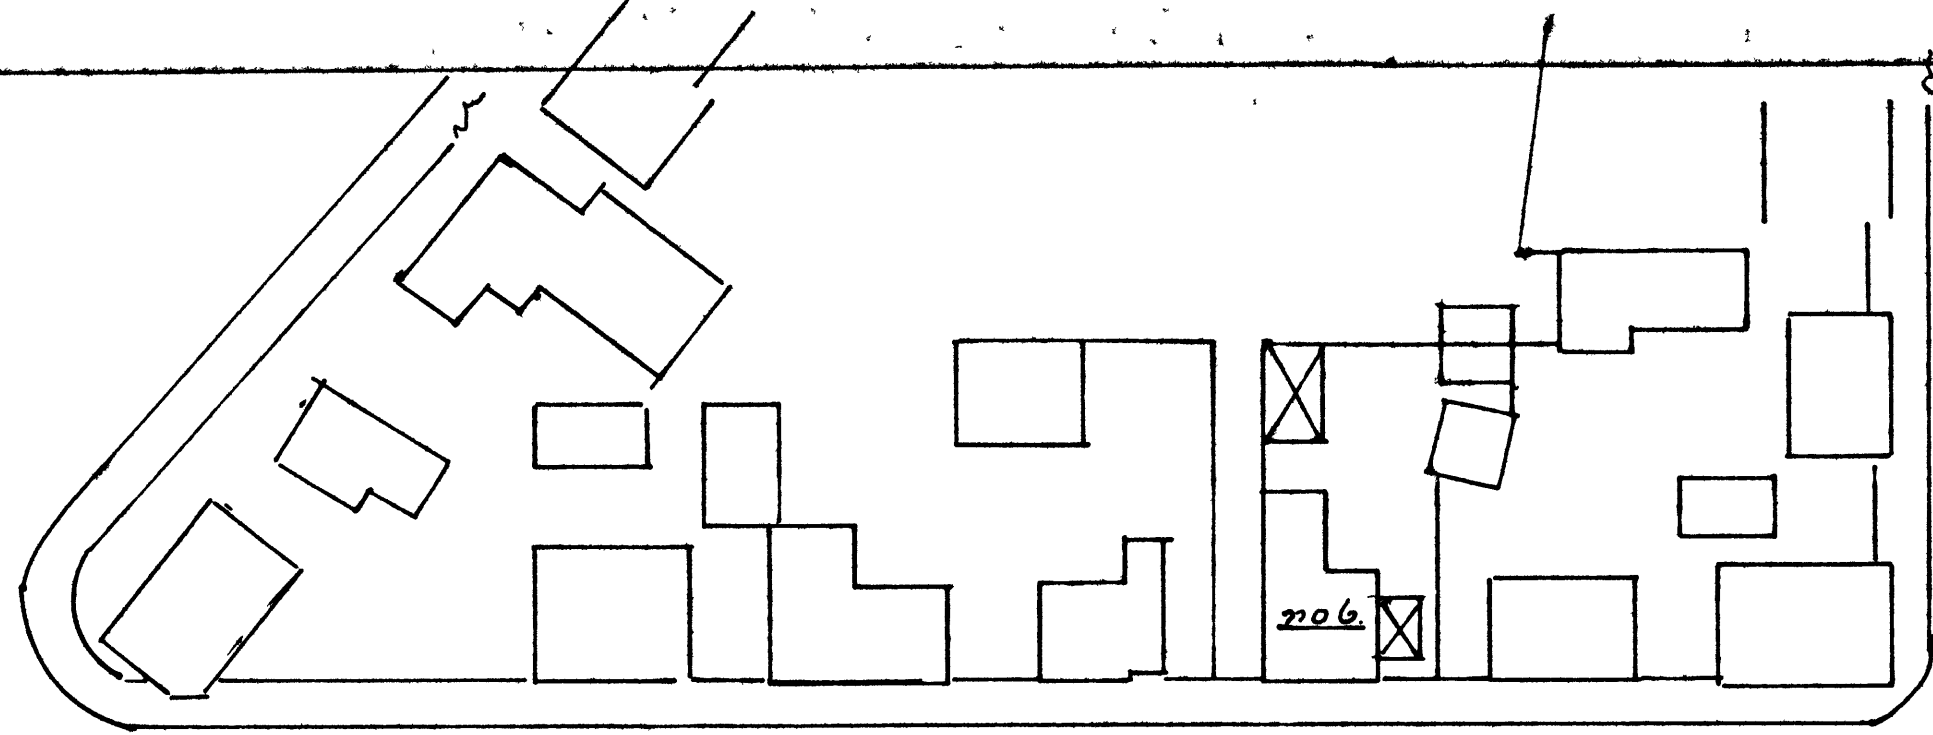


Hviðingavegur

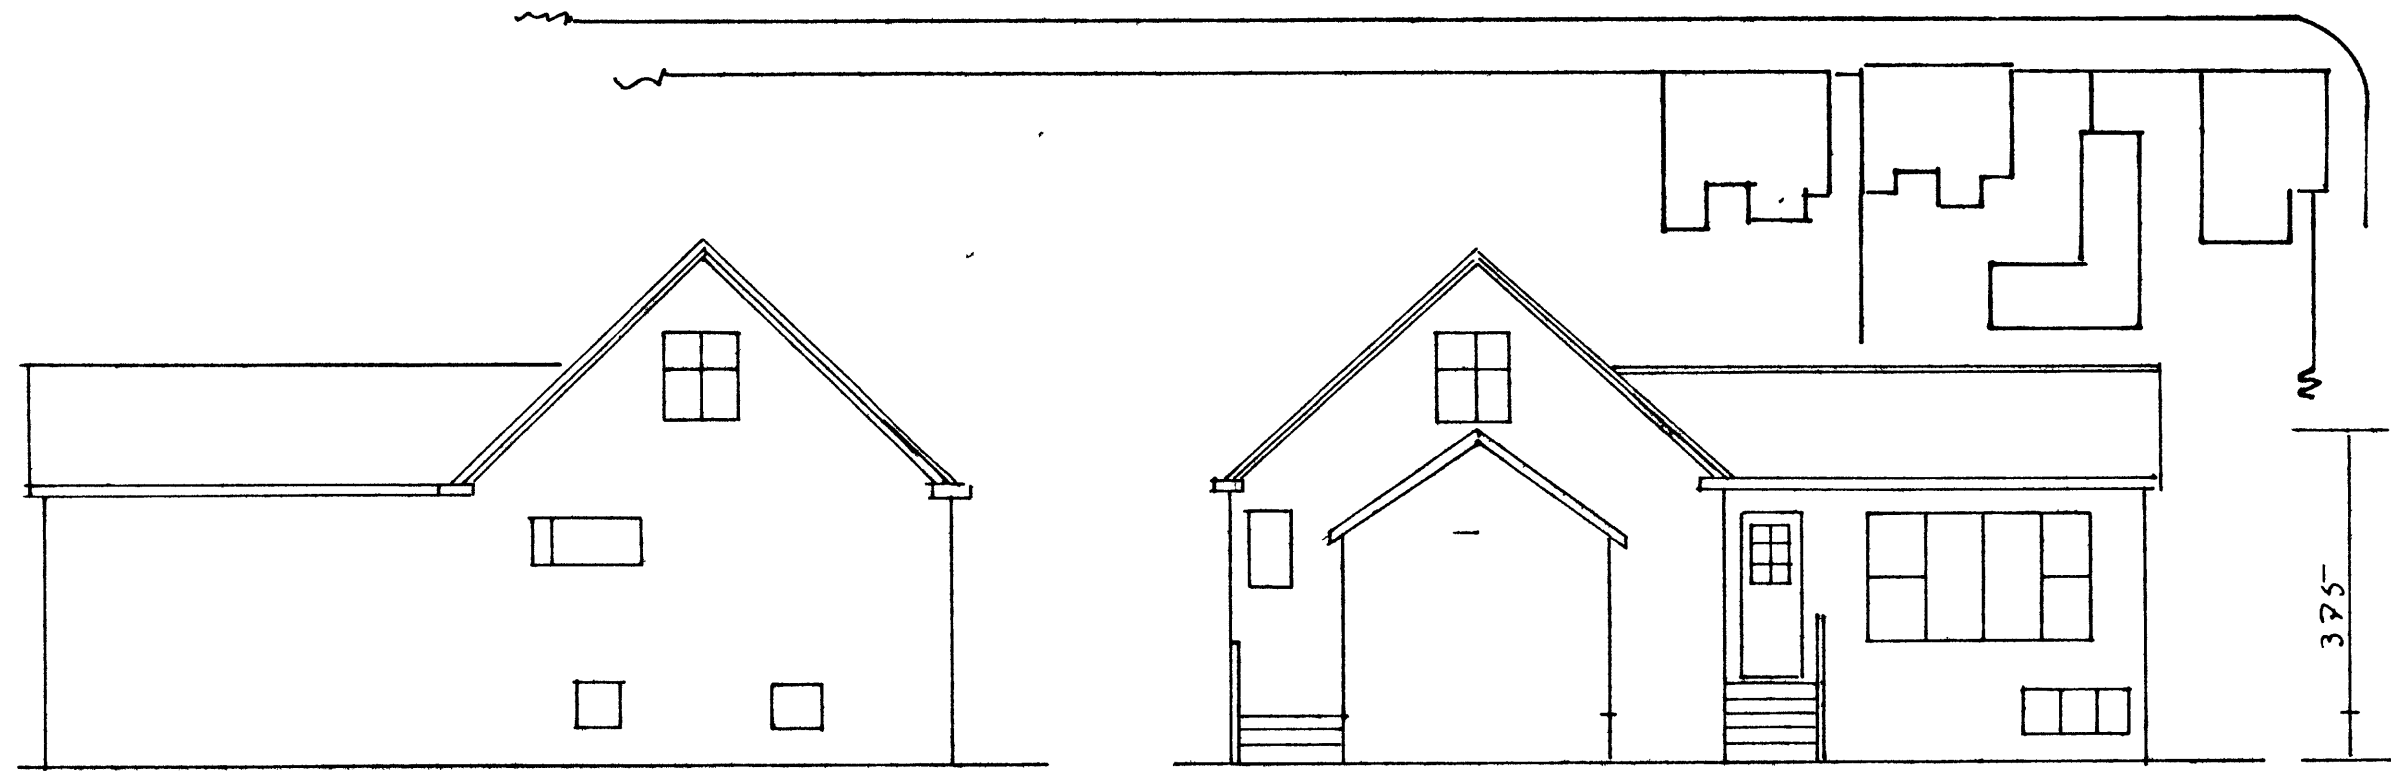


Austur

Vestur

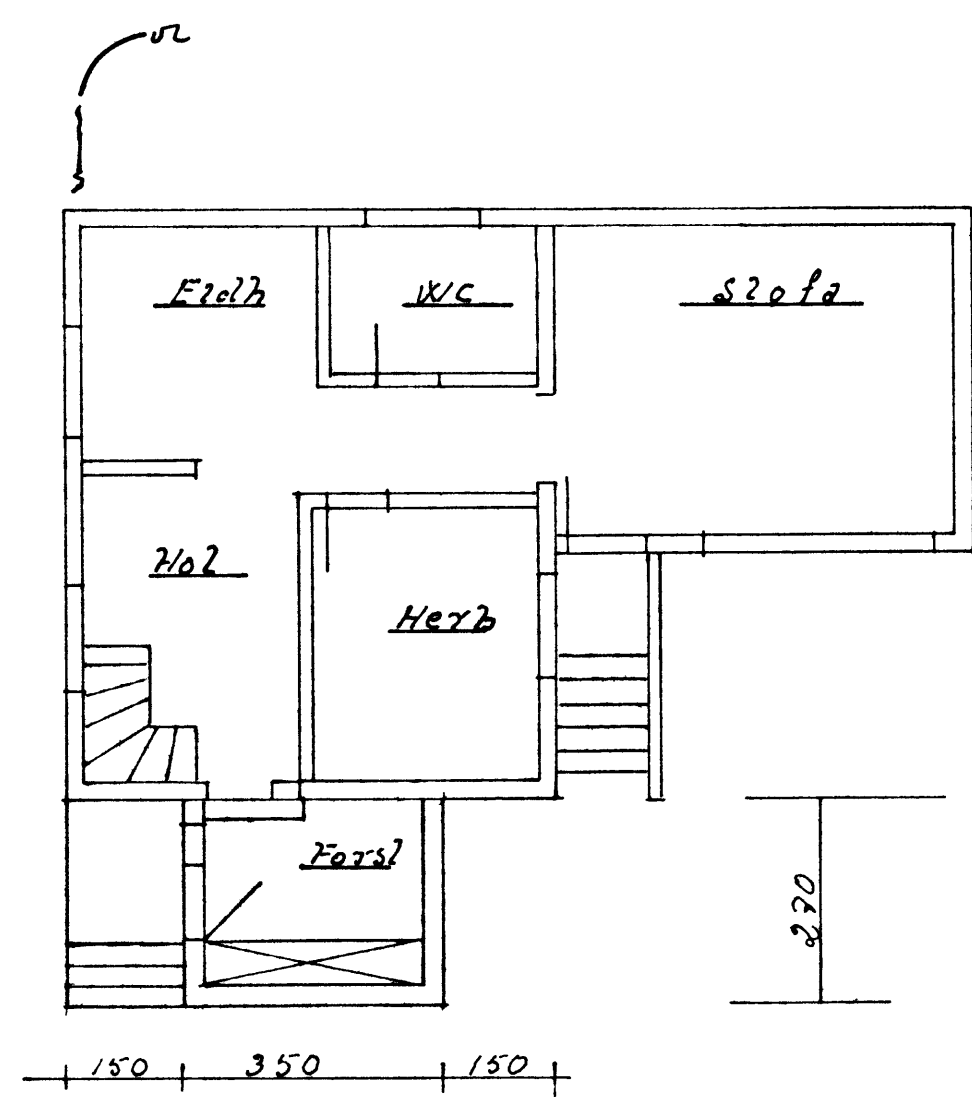

Norður

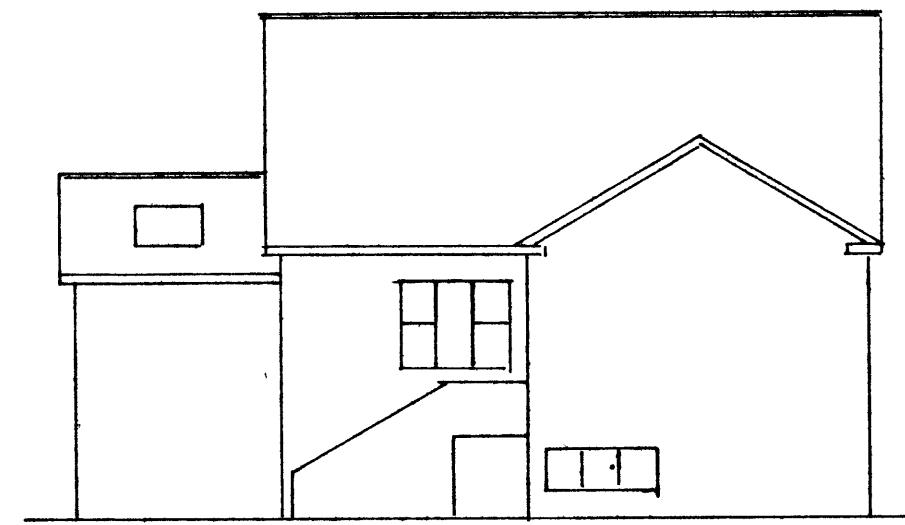

Sudur

MKV	Hviðingavegur 6.
1:100	Útvegg og grunnmynd
	Breiddingar málseðlar - forstofa og
1:500	Stofumynd. + gælgætt stofu.