
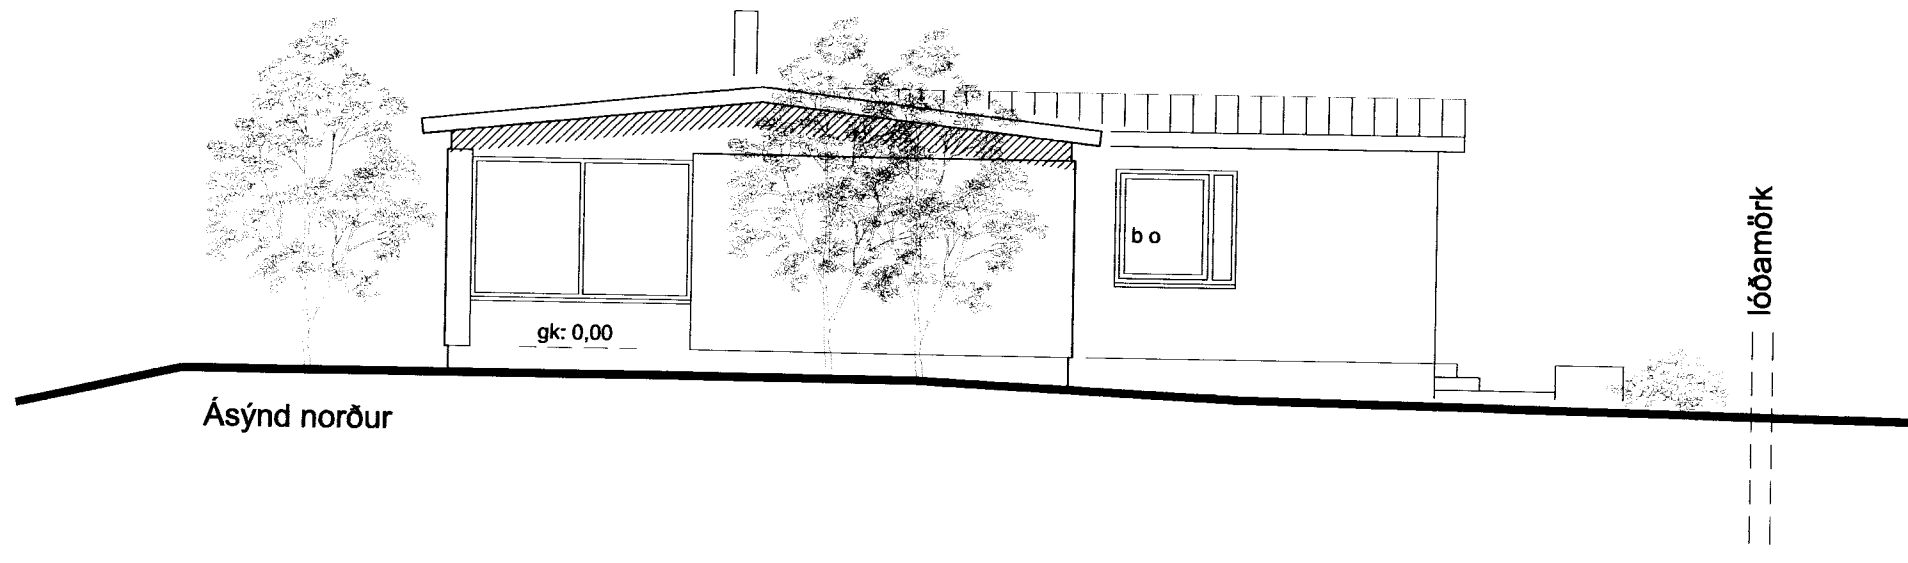
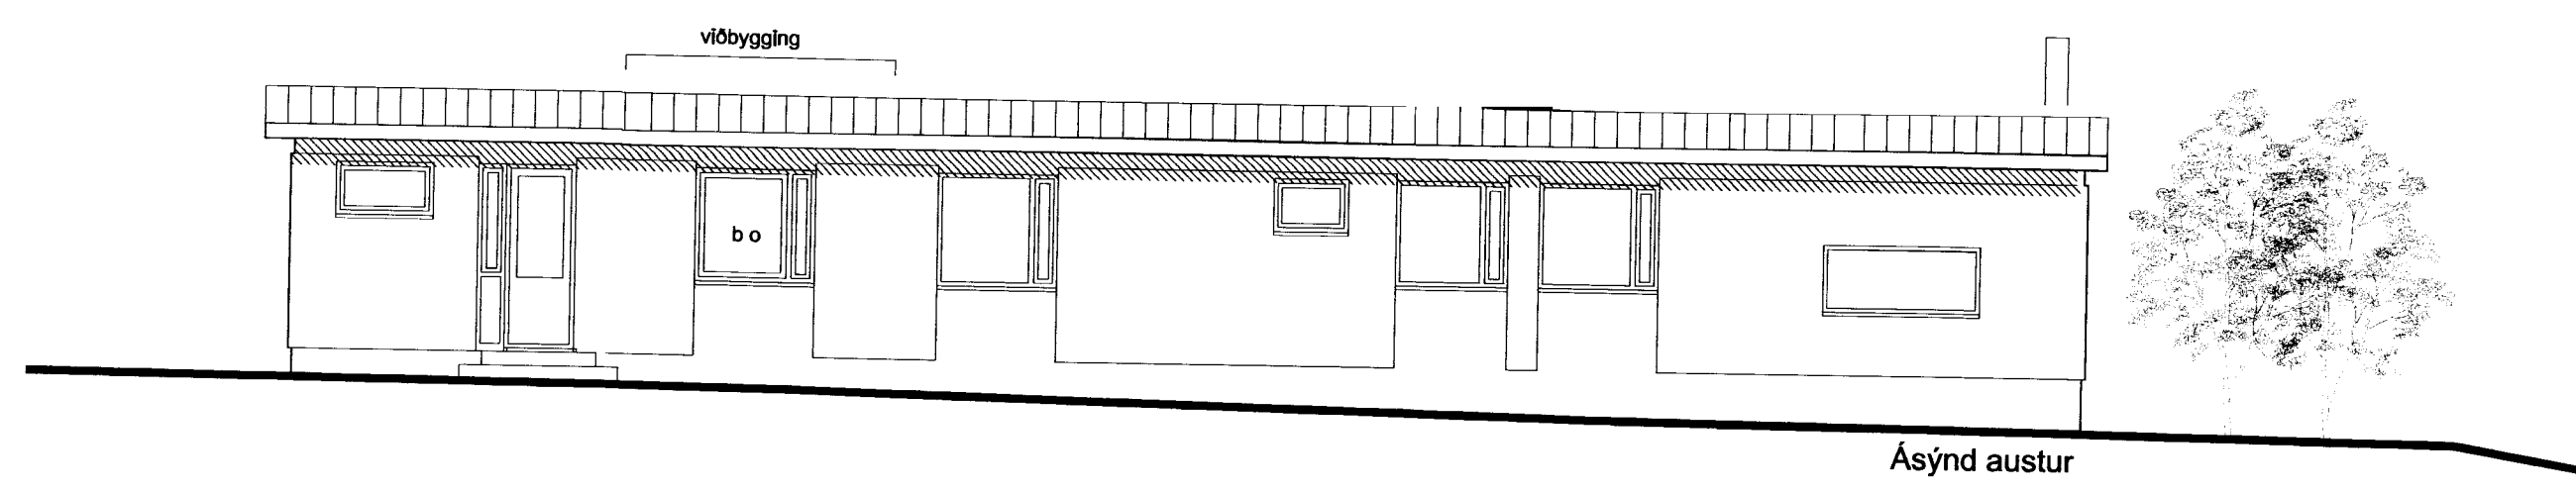


SAMÞYKKT AF BYGGINGARFULLTRÚA  
 23. MAR. 2010  
*Sigurður Sveinsson*  
 BYGGINGARFULLTRUINN Í VESTMANNAEYJUM

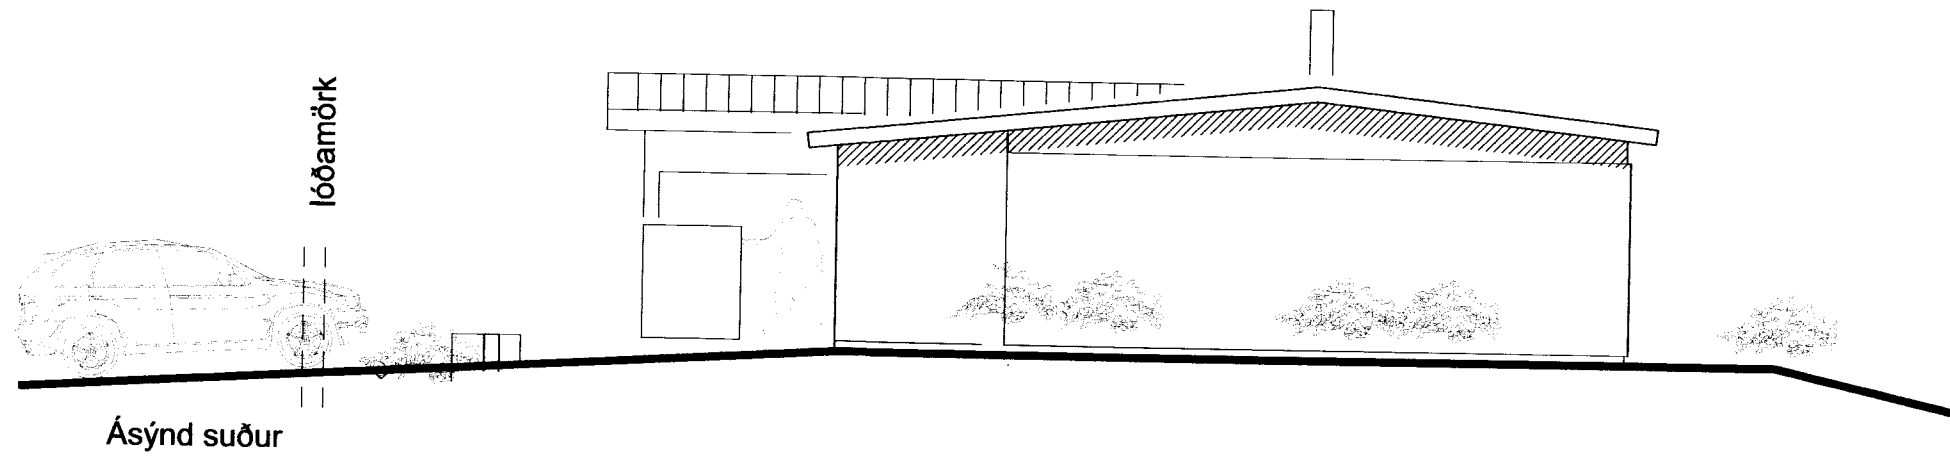

ÁSÝNDIR M 1:100

<b>TEIKNISTOFA ARKITEKTA</b>		ILLUGAGATA 15B	
GYLFI GUÐJONSSON OG FÉLAGAR ehf. arkitektar faí.		VESTMANNAEYJUM VIÐBYGGINGAR	
SKÓLAVÖRÐUSTÍG 3 SÍM: 552-8740 NETFANG:		101 REYKJAVÍK FAX: 562-8740 TEIKN@TEIKN.IE	
HANNAÐ	TEIKNAD	REYKJAVÍK	VERK
gv	gv, eqg	2010-04-30	10-929
KVAREI	1:100	BREYTT	BLAÐ
			<b>102</b>

*Gylfi Guðjónsson*  
Kt. 270847-2509