



SNEIDING A-A M. 1:50

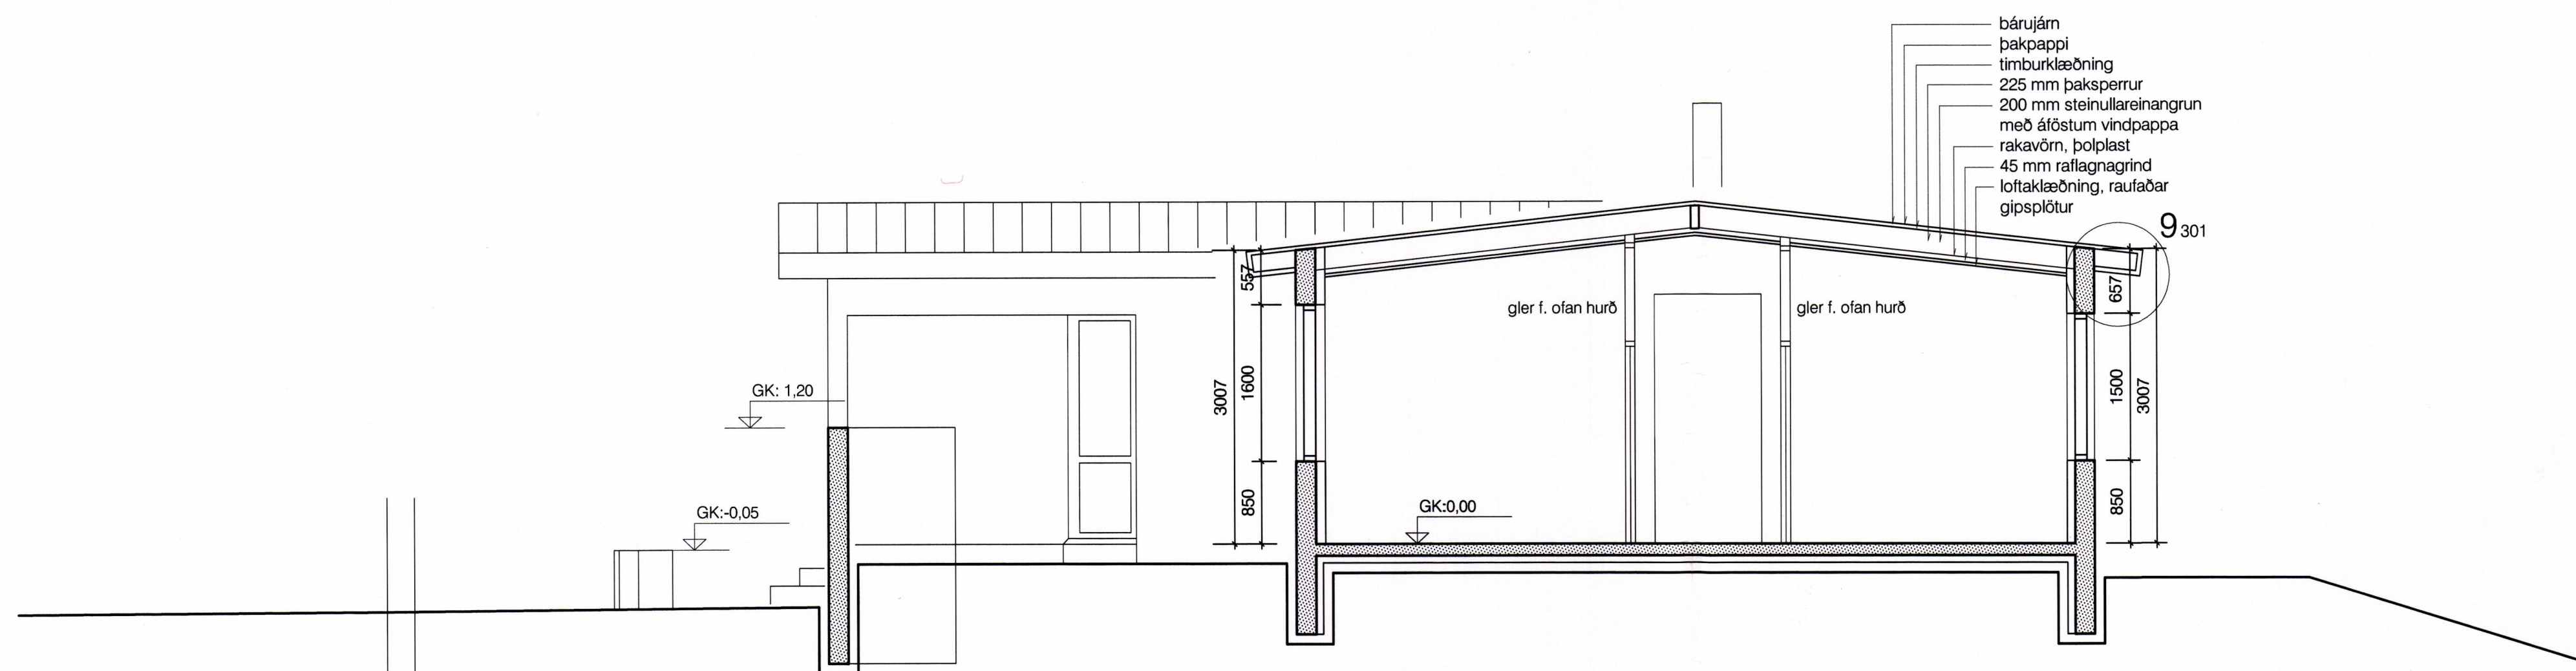

SNEIDING B-B M. 1:50 - VIÐBYGGING

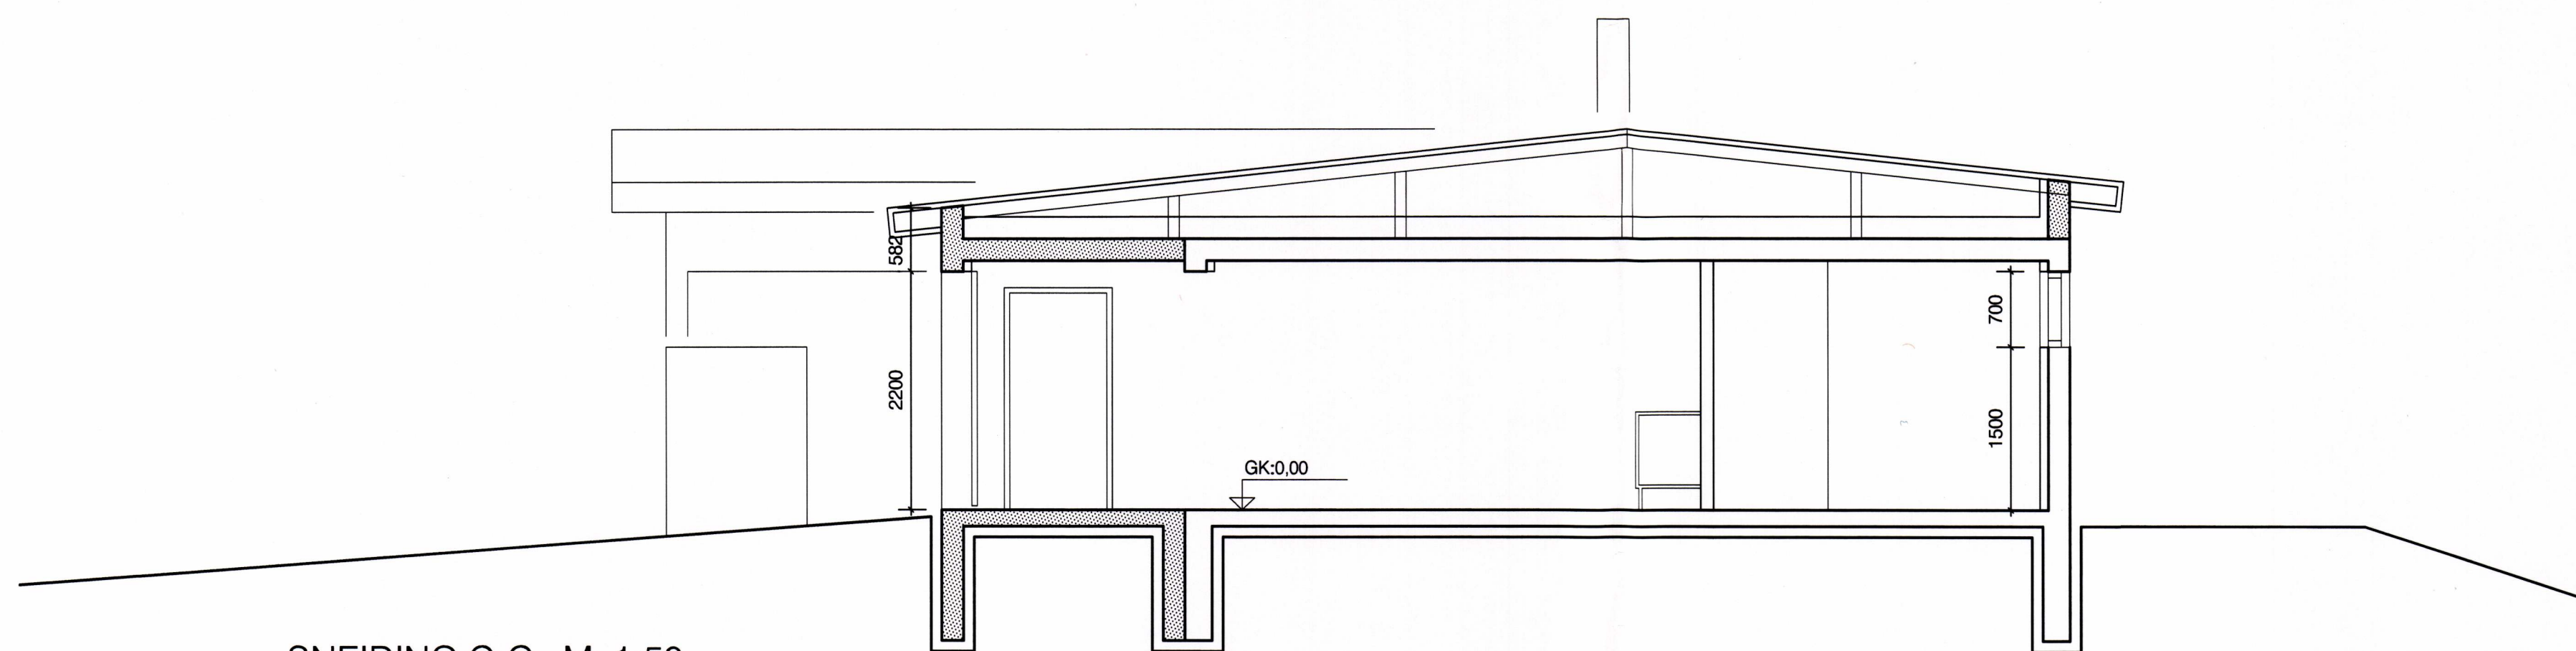

SNEIDING C-C M. 1:50

BREYTINGAR:
 2010-06-01 GLUGGUM BREYTT.

TEIKNISTOFA ARKITEKTA GYLFI GUÐJÓNSSON OG FÉLAGAR ehf. arkitektar fal. SKÓLAVÖRÐUSTÍG 3 101 REYKJAVÍK Sími 552-8740 FAX 562-8740 Netfang: TEIKN@TEIKNALIS	ILLUGAGATA 15B	VERK
	VESTMANNNAEYJUM VIÐBYGGINGAR VERKTEIKNING SNEIDINGAR AA, BB OG CC	10-929 BLAD
HANNAÐ GY TEIKNAD BS KVAFDI 1:50	REYKJAVÍK 2010-04-27	

C. S. Sigmundsson
 Kf. 270847-2509