



SAMDYKKT / BYGGINGANEFND


15 03 90
 BYGGINN / FJL / TILNEMI / IMANNAEYJUR
Jalmyr Kristjansson

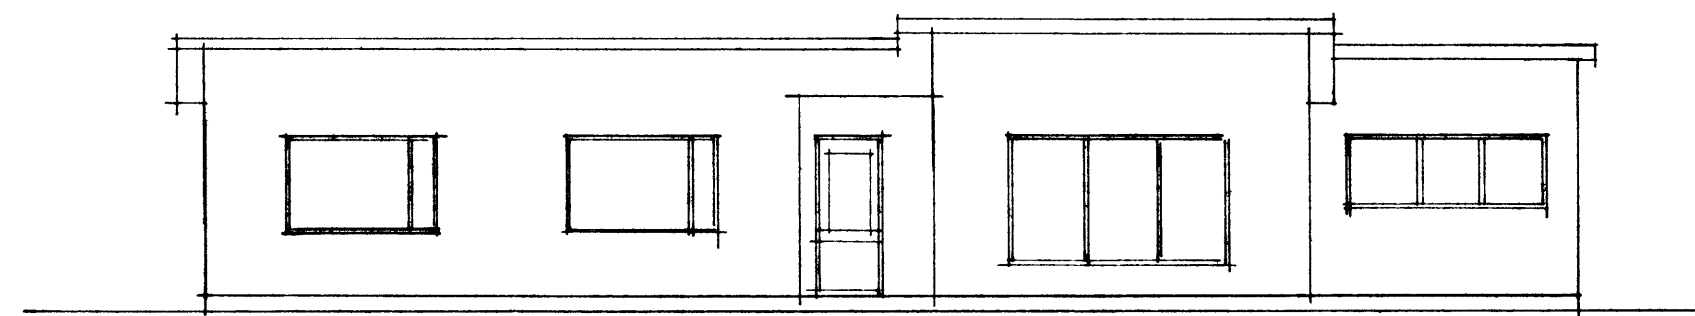


VESTUR

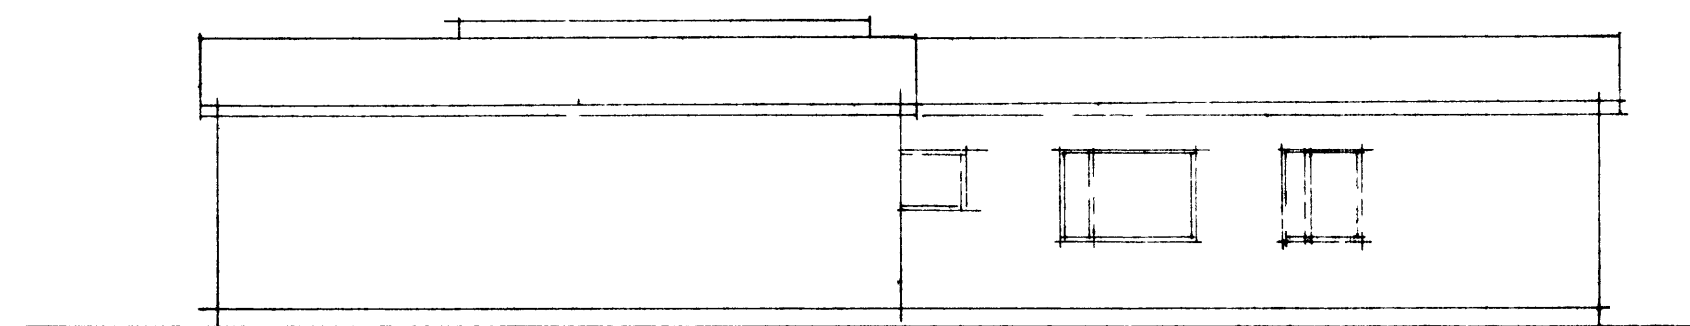

AUSTUR

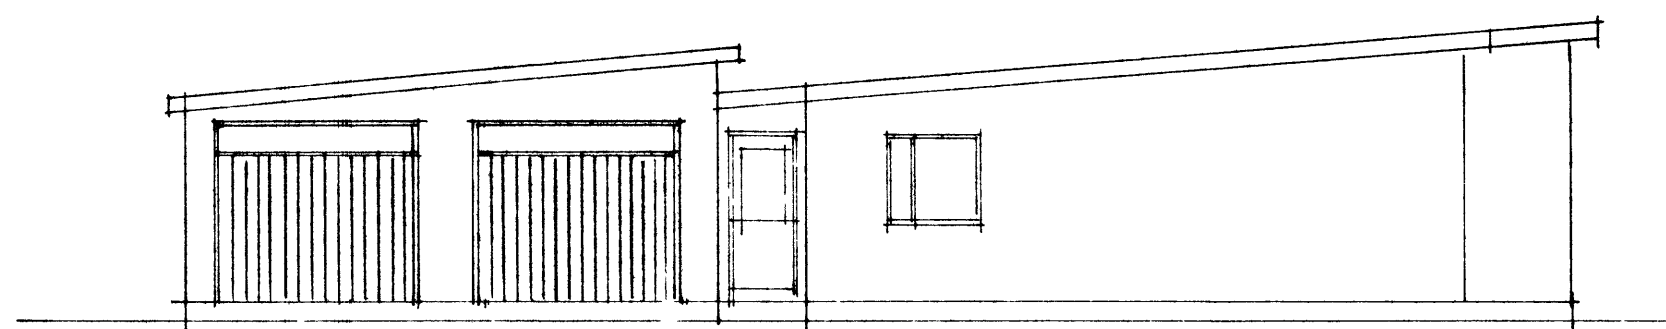

NORÐUR

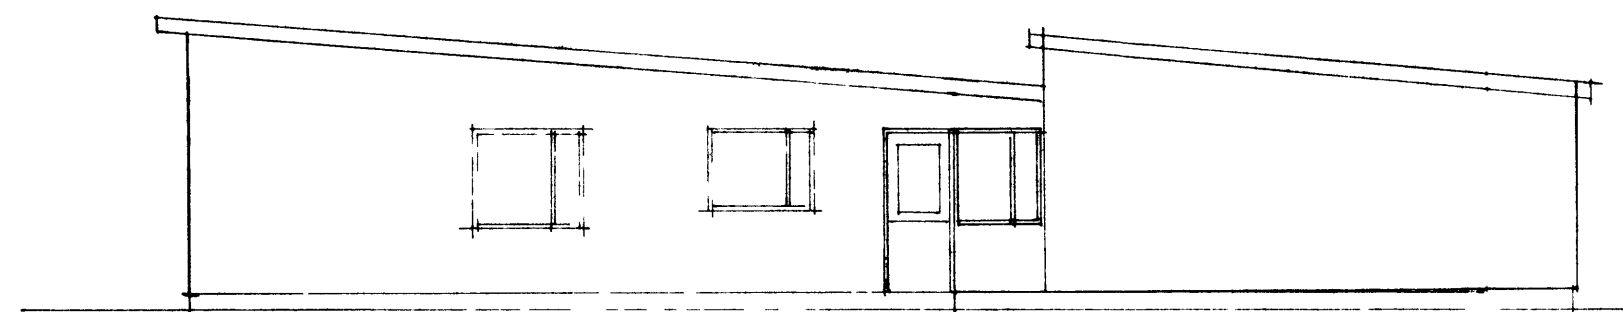

SUÐUR

ILLUGAGATA 15									
								VIÐBYGGING	
BR DAG BREYTING									
TEIKNISTOFA SIGURJÓN PALSSON TÆKNIFR. FOLDAHRAUNI 37 E						VESTM EYJAR d FEB 90		KVARDI 1/00	
TEIKN ATH		REIKN SAMP		VERK		BL NR		BR	
5P				1					