



VESTUR

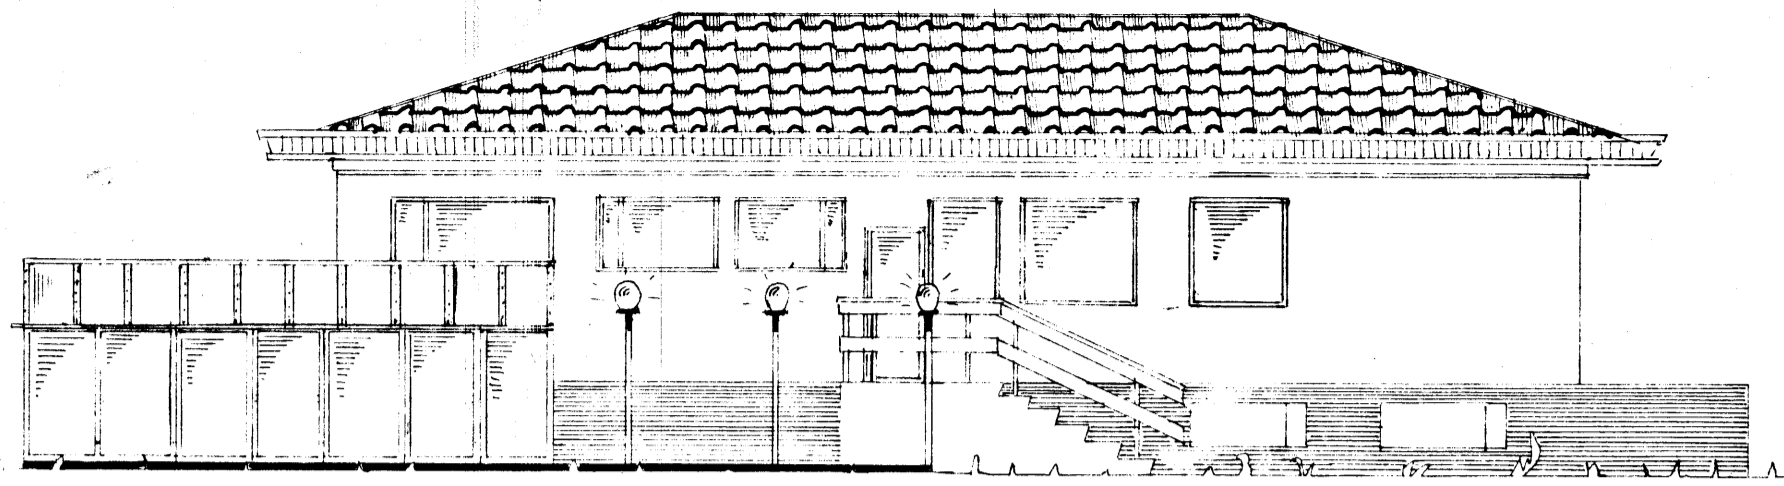

NORÐUR

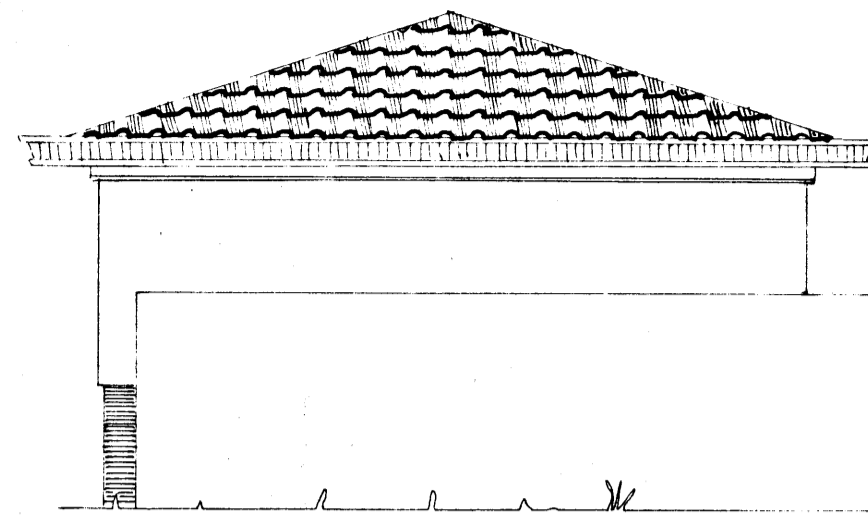

SYGNGARILLTRUINN I VESTMANNNAEYJUM

SAMPYKKT I BYGGINGANEIÐ

23-08-90



BYGGINGARILLTRUINN I VESTMANNNAEYJUM

Jallop Kristjansson



Bræling Samp

30-5-91



Jallop Kristjansson

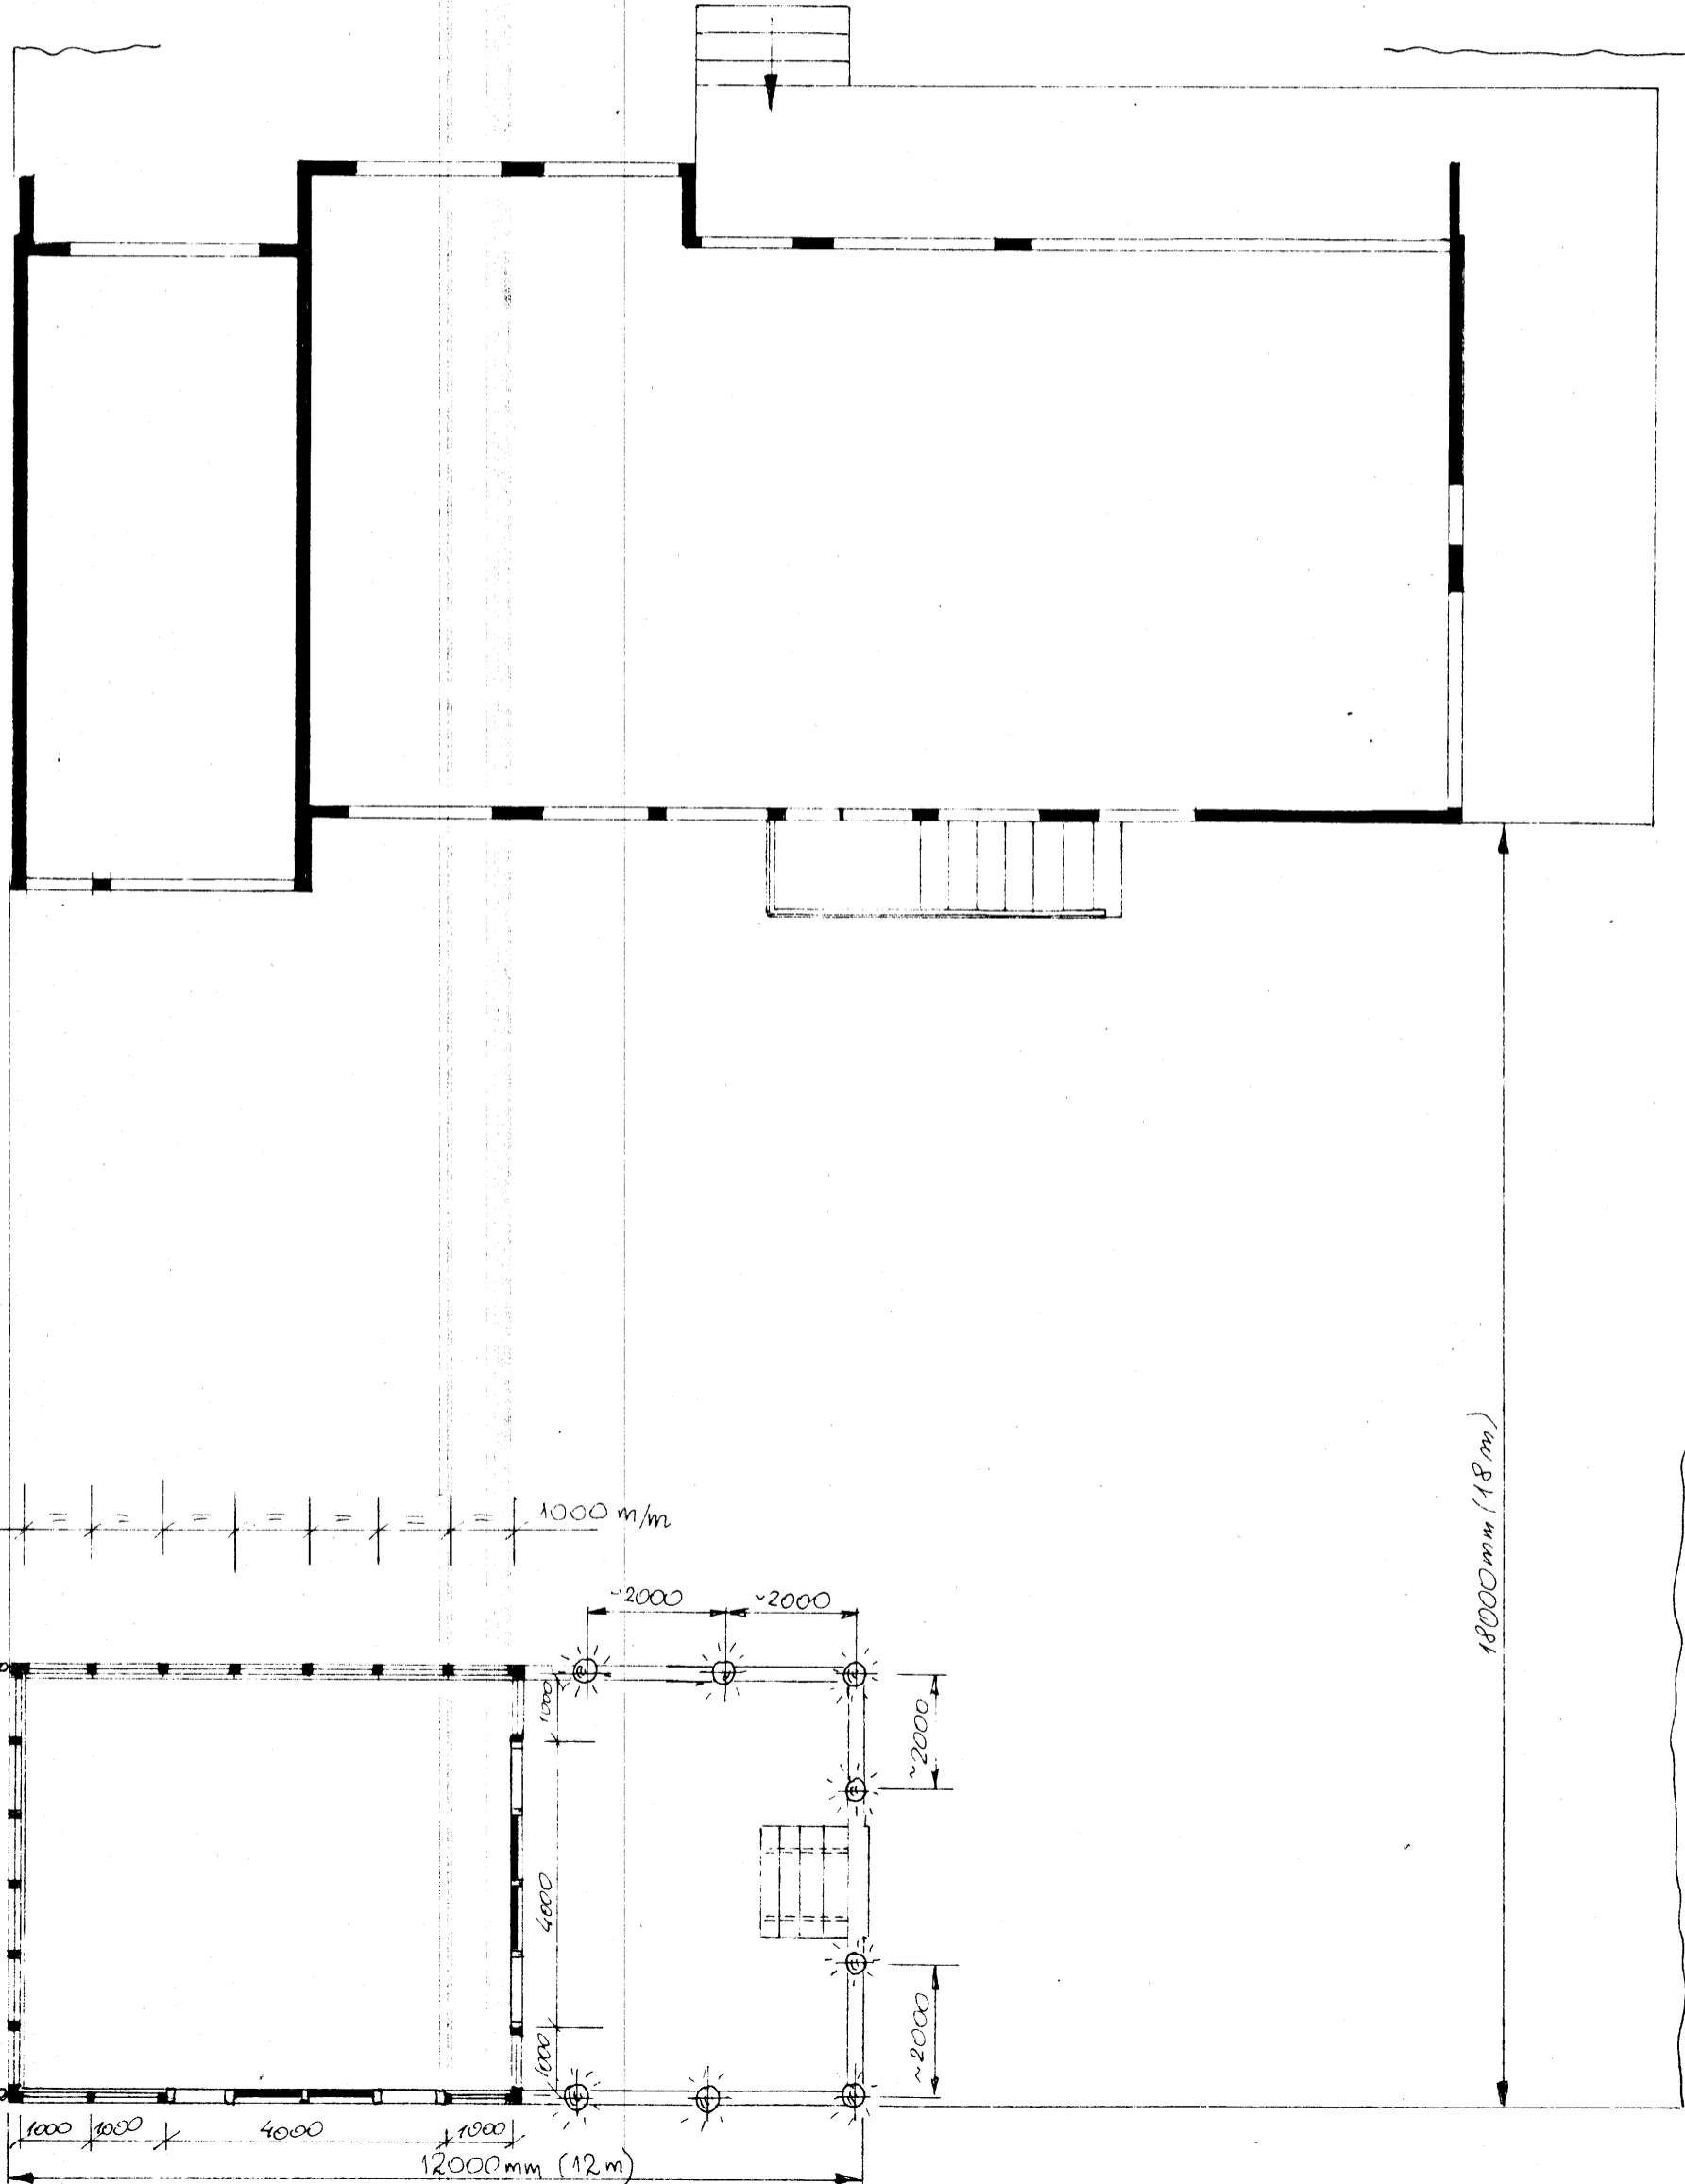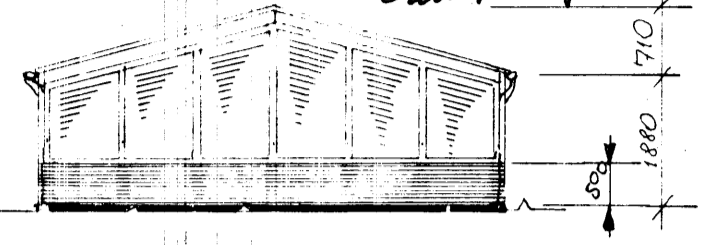

SUÐUR

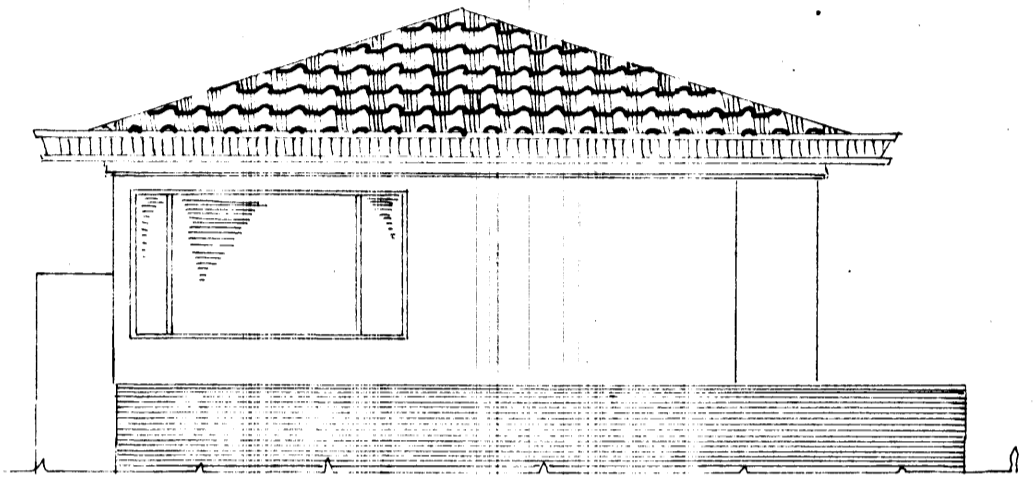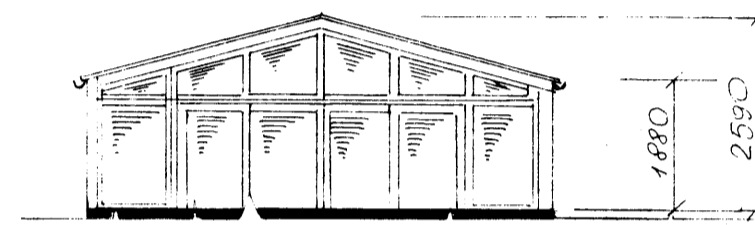

Þverskiður af þaksperrum 1/70 cm

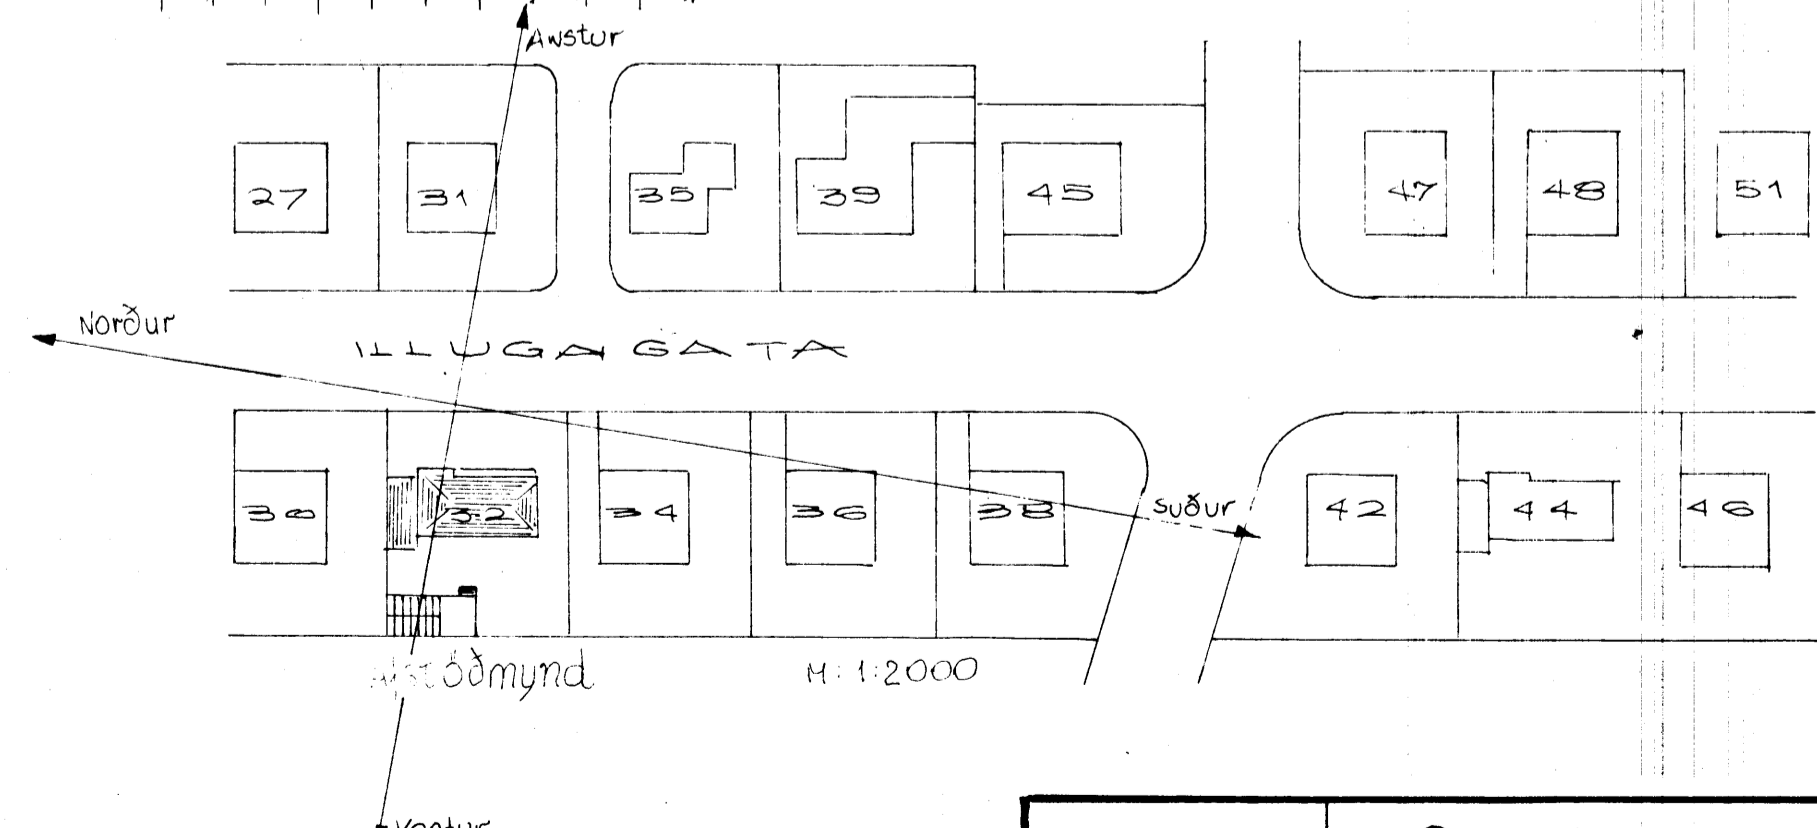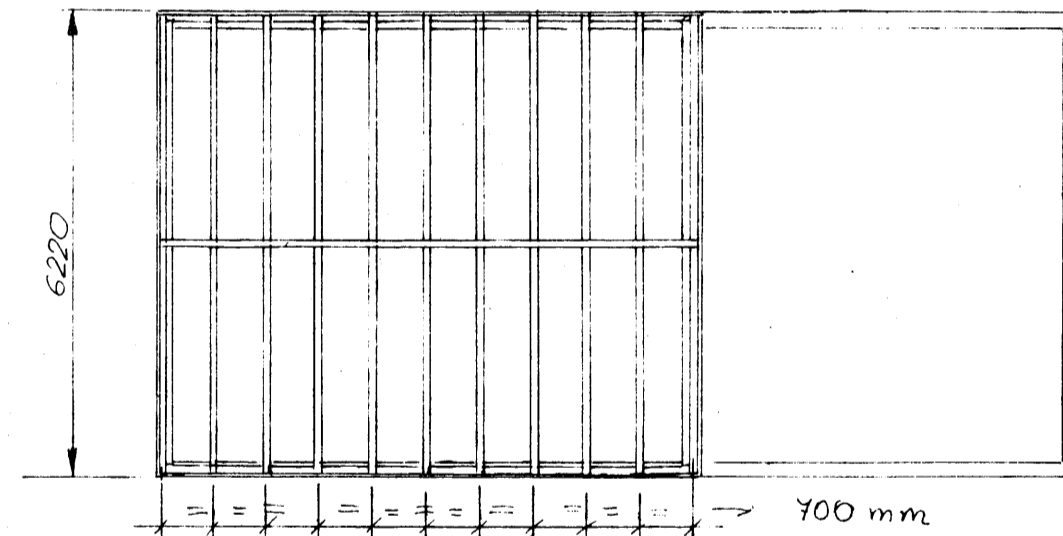

	Berglind Kristjánsd
	JLLUGAGATA 32
M:1:100	