
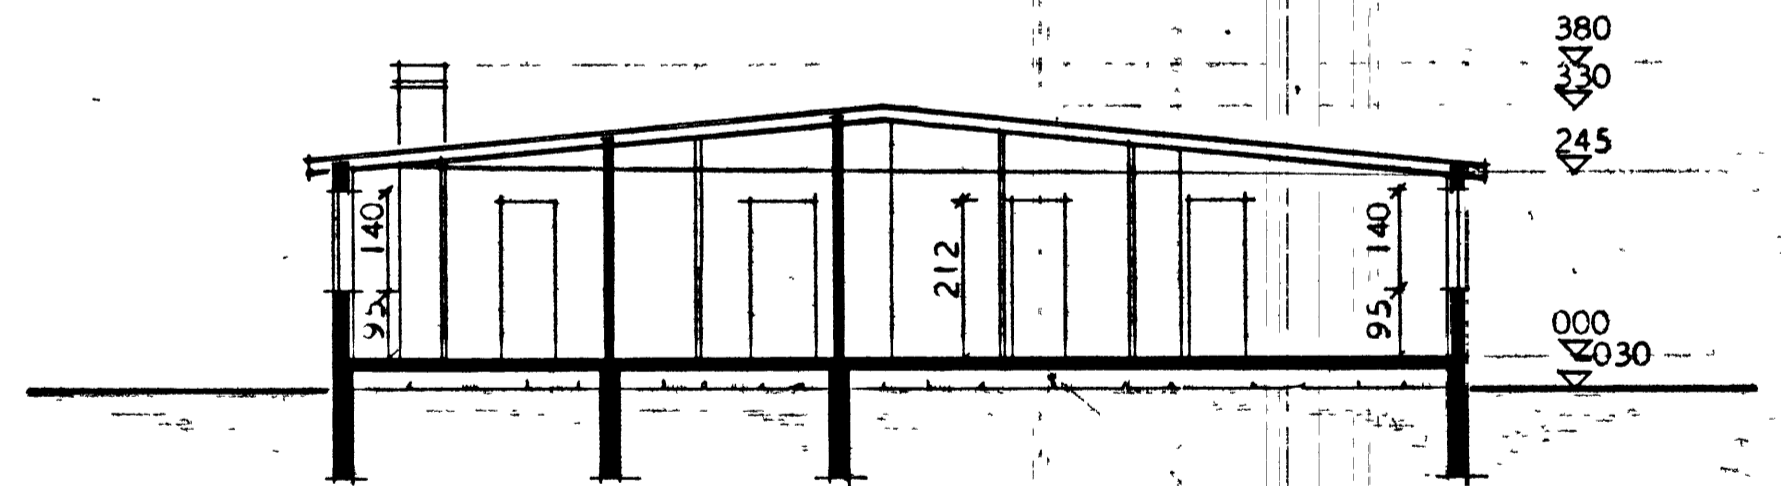
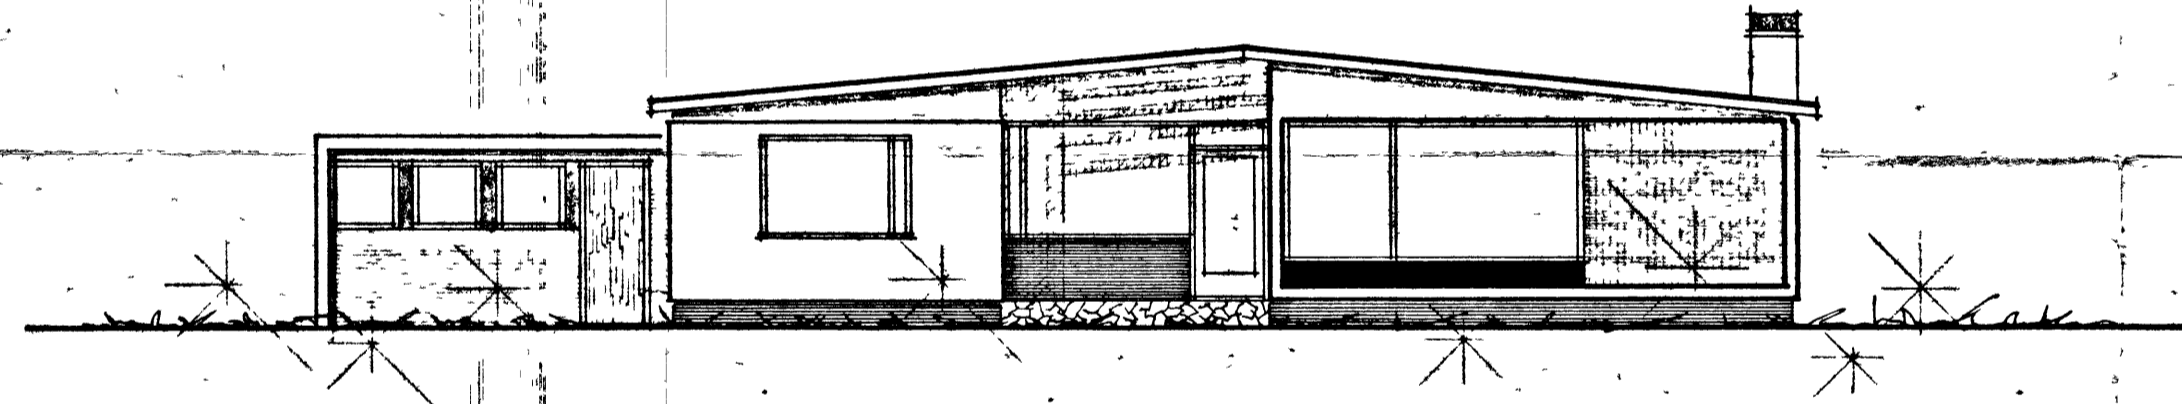
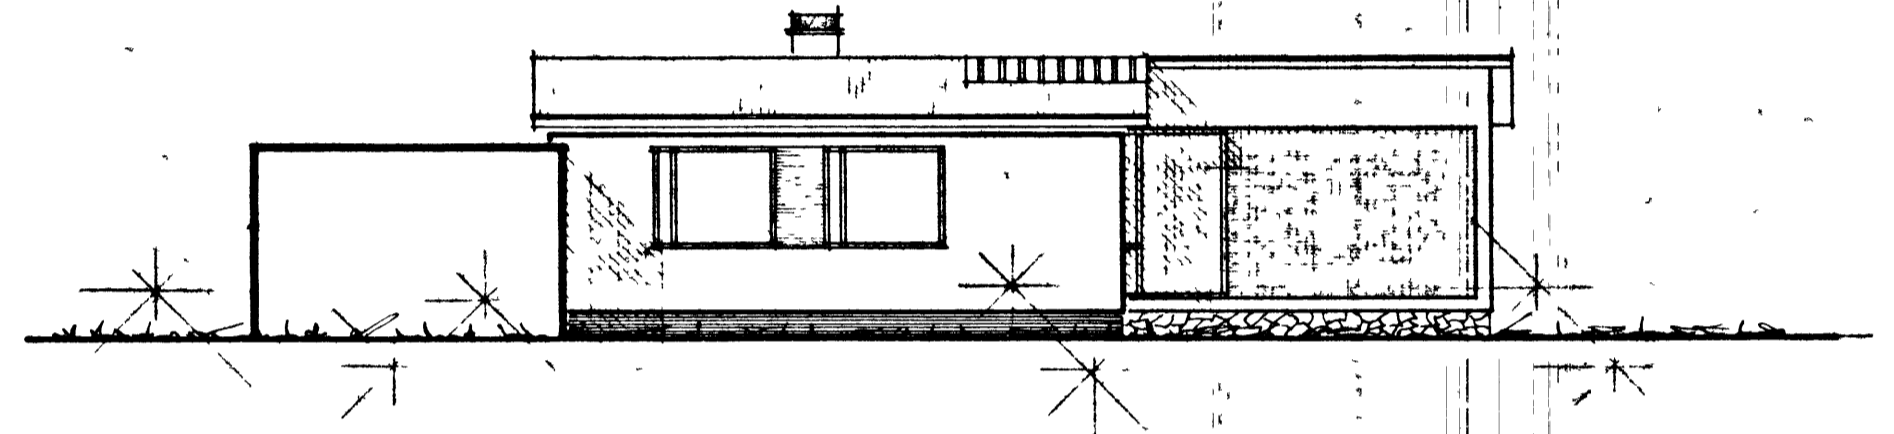




Sevar Gudmundsson
Hraunmól
Ólafur Sigmundsson

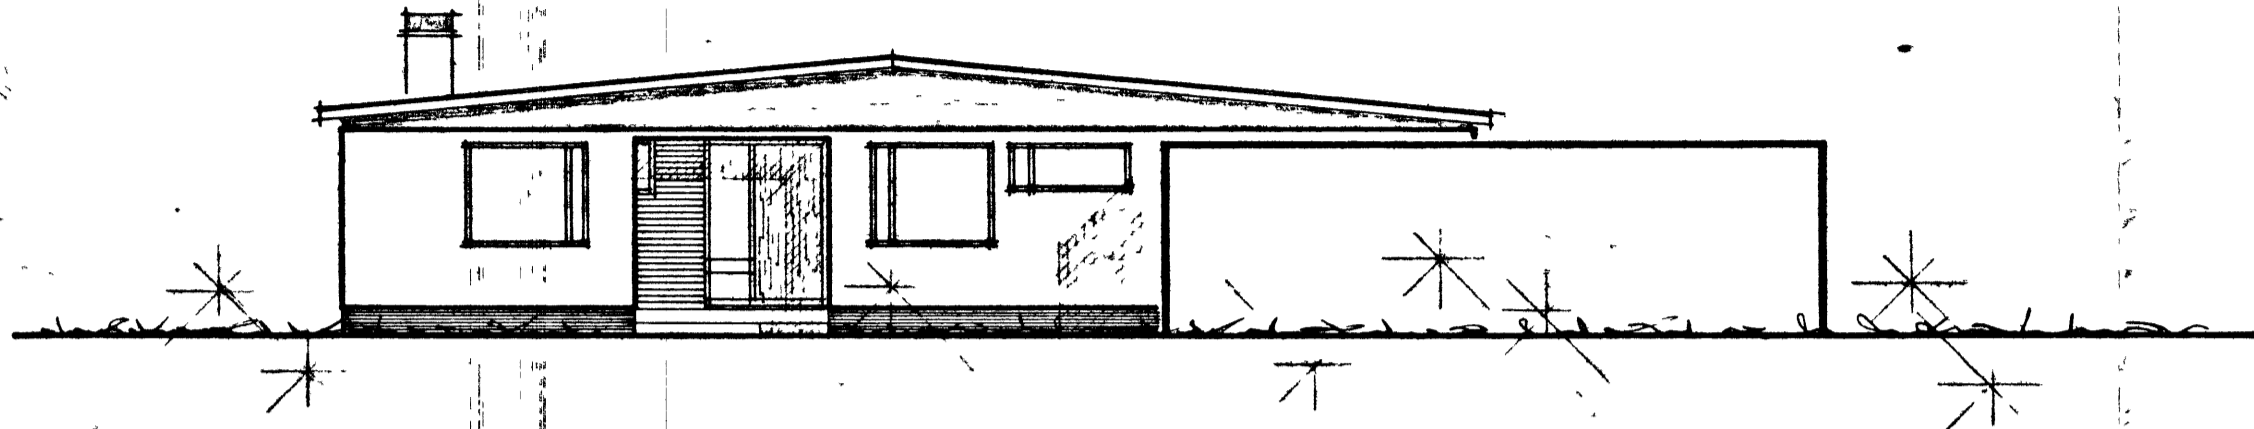

SNEIDING A---A

30 CM EINANGRUN UNDIR PLÖTU, T.D. HRAUNMÓL.

380
330
245
000
030

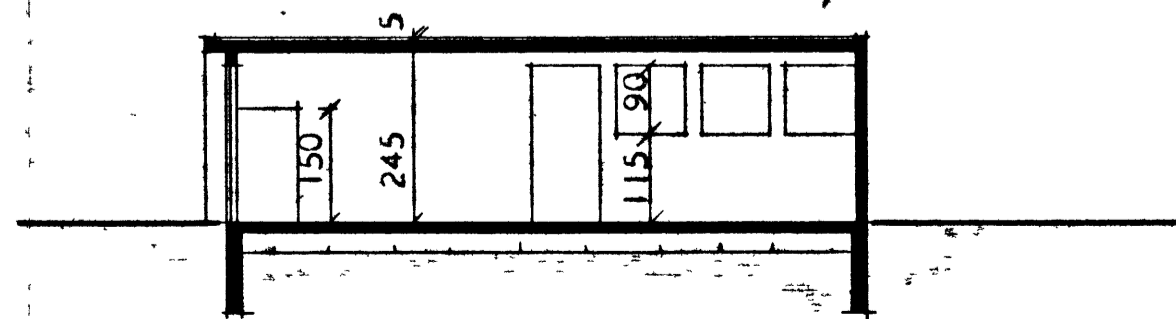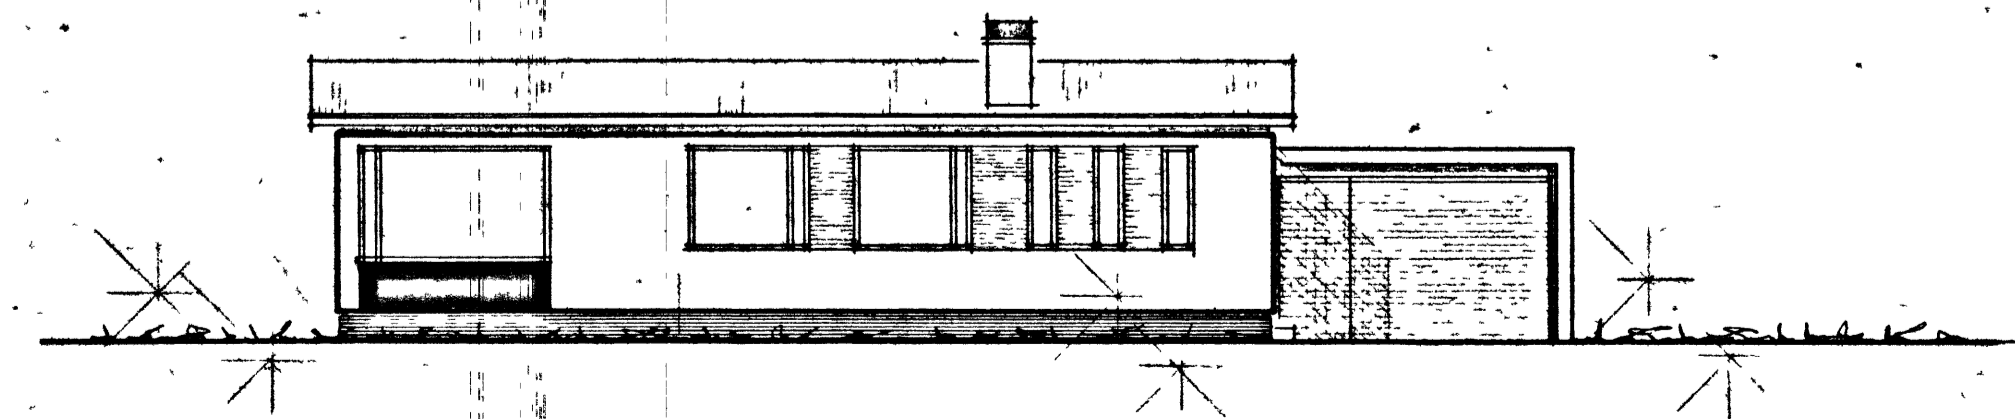

SNEIDING B---B

SEVAR ÍSFELD VESTMANNAEYJUM

ÓTLIT OG SNEID-
INGAR

VERK 6511
BLAD 2
MÁL 1:100

Ólafur Sigmundsson
SÍMI 10508