
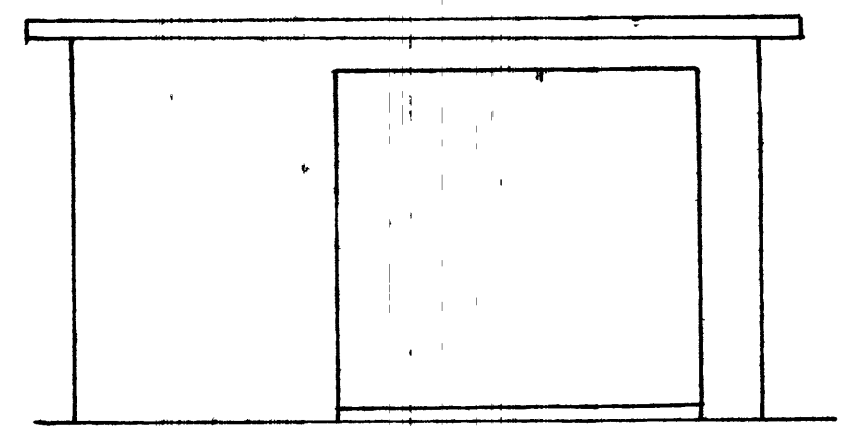
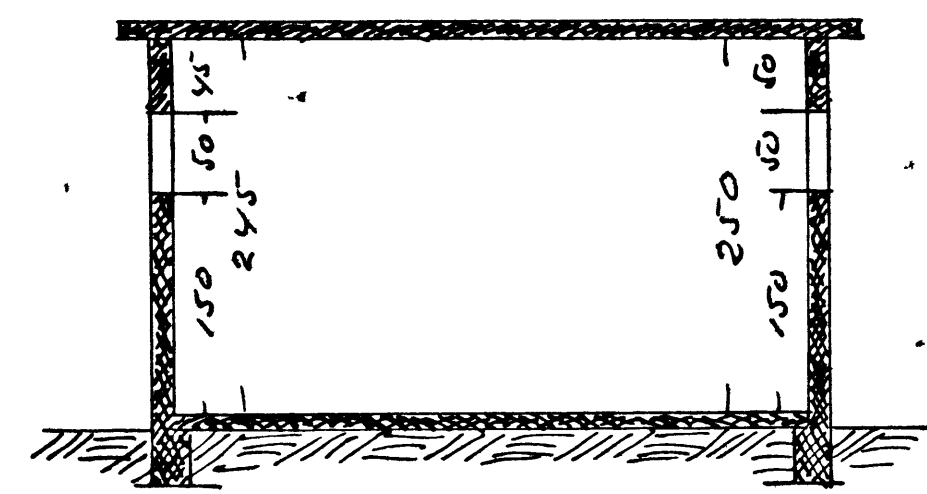
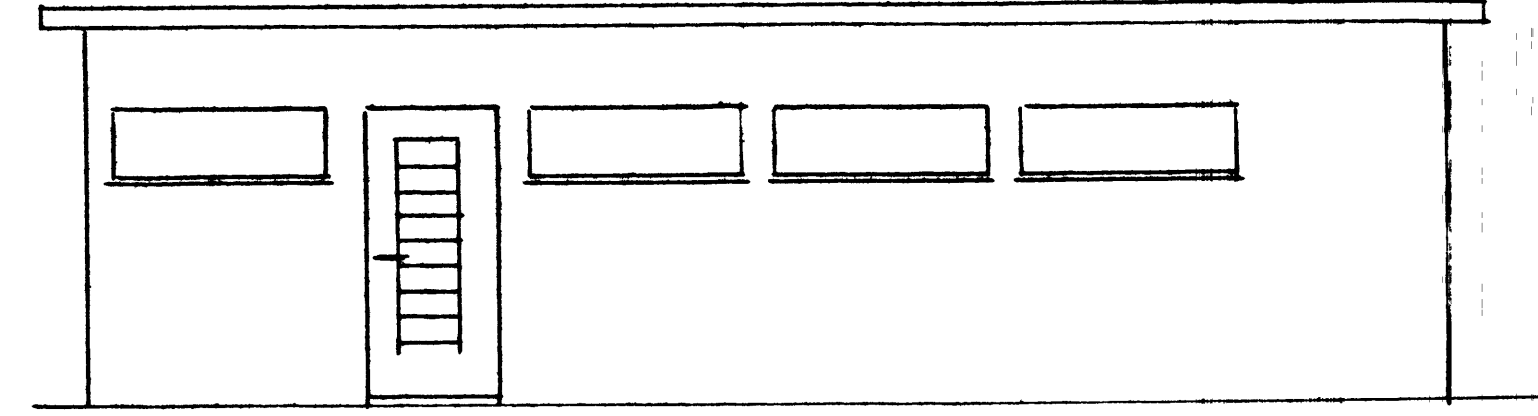
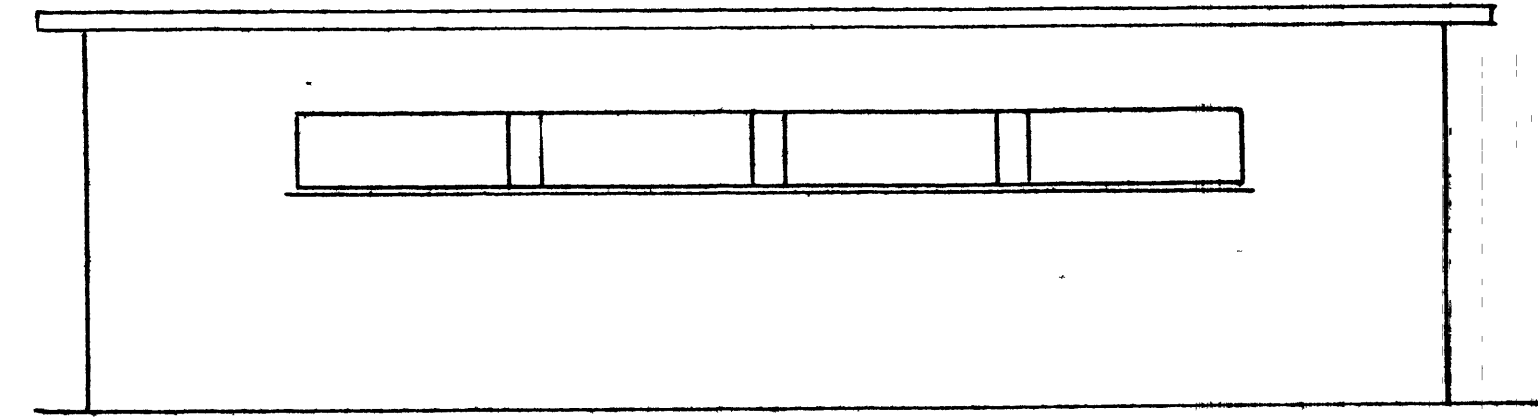
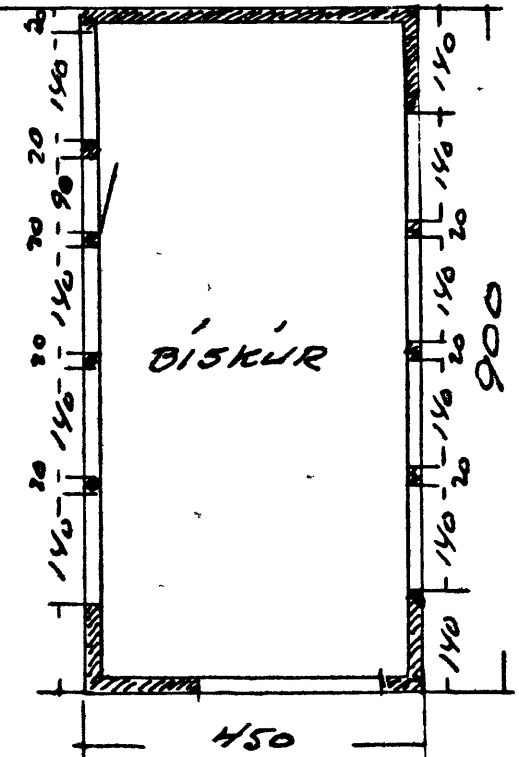
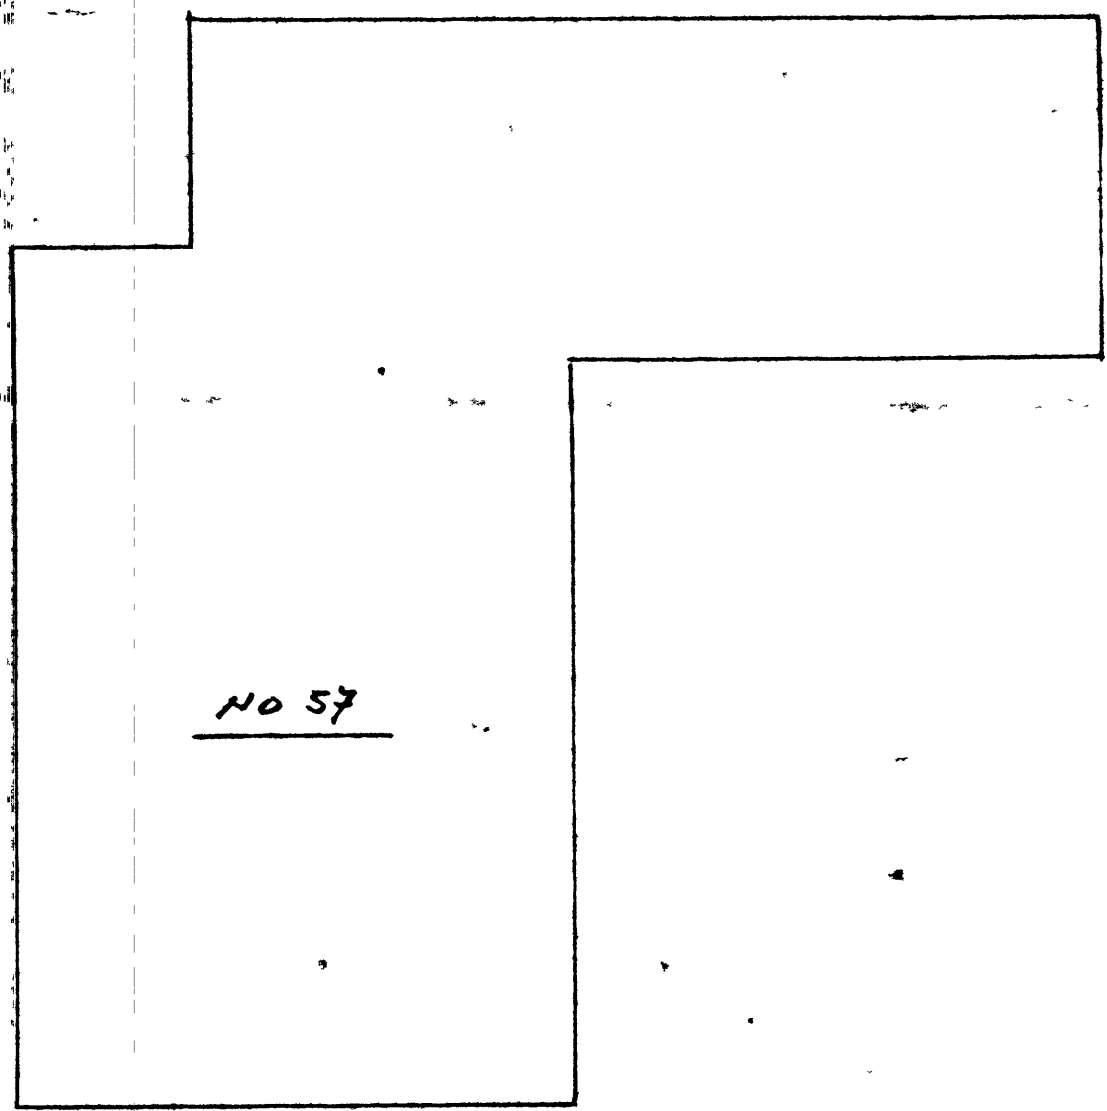
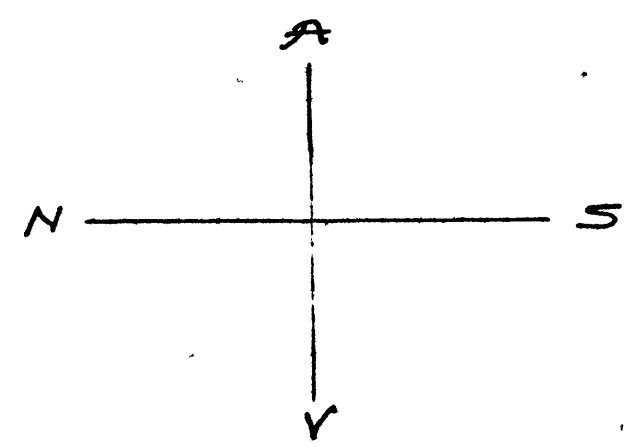


BILSKUR JLLUGAÖTU 57
M. 1:50

Stamp. i bygnings-
11-4-72

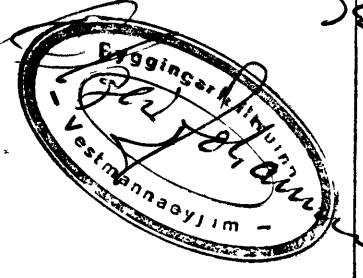

M. 1:100

AFSTAGA
M 1:100

JLLUGAÖTVA.

Te. i febrúar 1972
[Signature]