
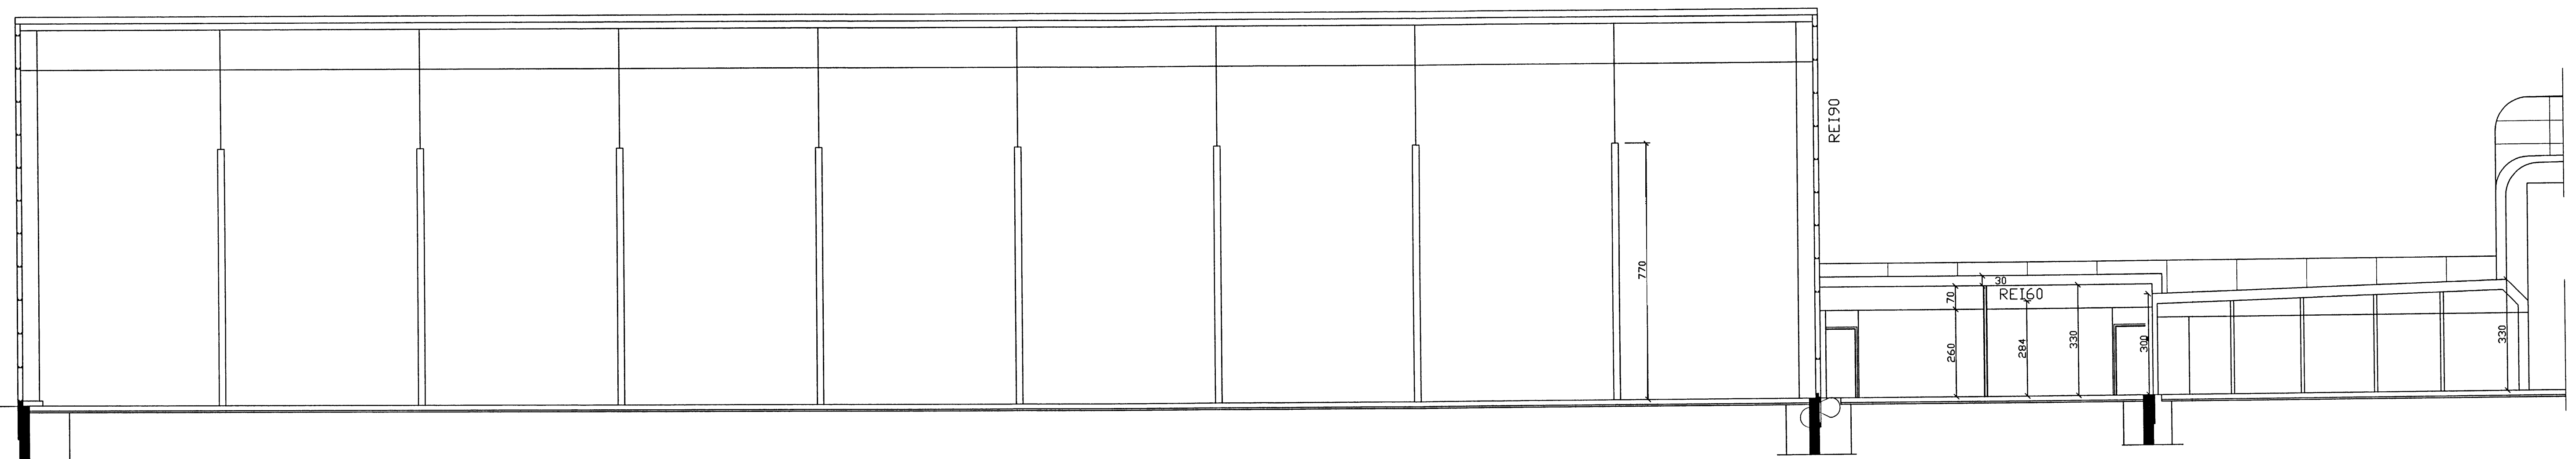


REYKLÜGUR REYKLÜGUR

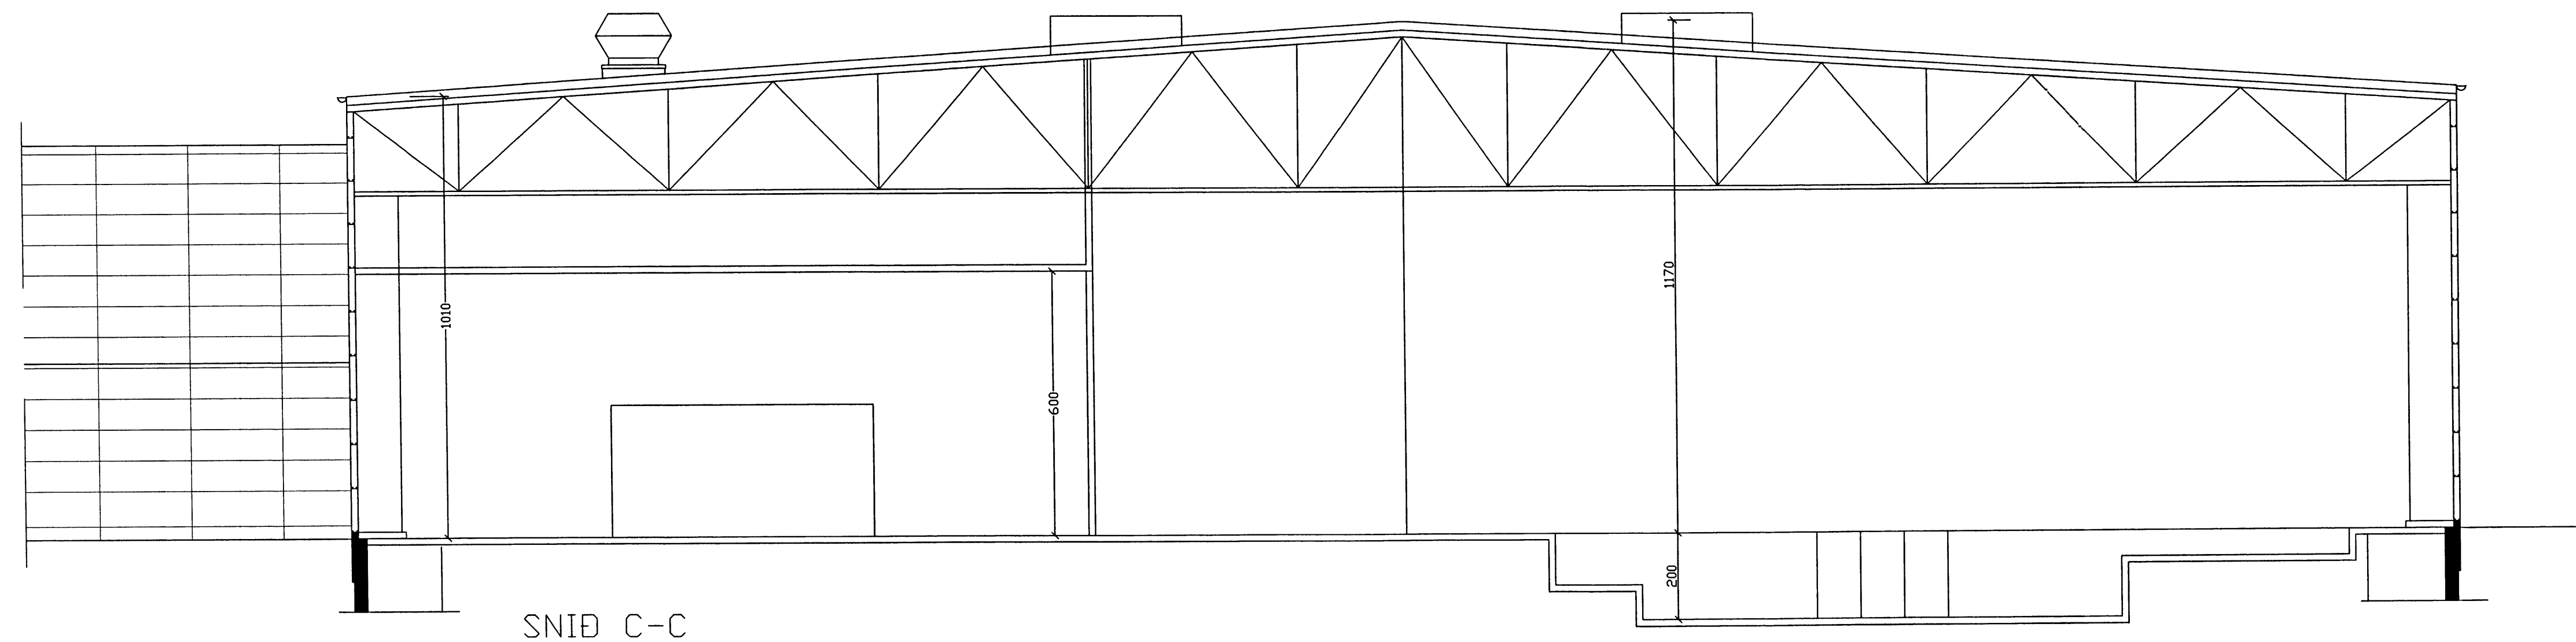

SNID B-B

breyting A: REYNDARTEIKNING 28		verkefni: íÞRÓTTAMIDSTÖÐ VESTMANNAEYJA	TEIKNISTOFA PZ EHF	verk nr.0005	dags. JAN.00
breyting ASEPT. 02	breyting C				
breyting B	breyting D	verkefni: GRUNNMÝND 2. HÆÐ, SNID B-B OG C-C REYNDARTEIKNING	RÁÐGJAFAYERKFRÉÐIÞJÓNUSTA F.R.V. KIRKJUVEGI 23 900 VESTMANNAEYJUM SÍMI 481-2711, -2239 TELEFAX 481-3076	teikn. nr106	breyting A
máltykk. 1:100	teikn. FA				