


LYKILMYND  
VESTURHLUTI MILLIBYGGINGAR



1 0 1 2  
1 100 m

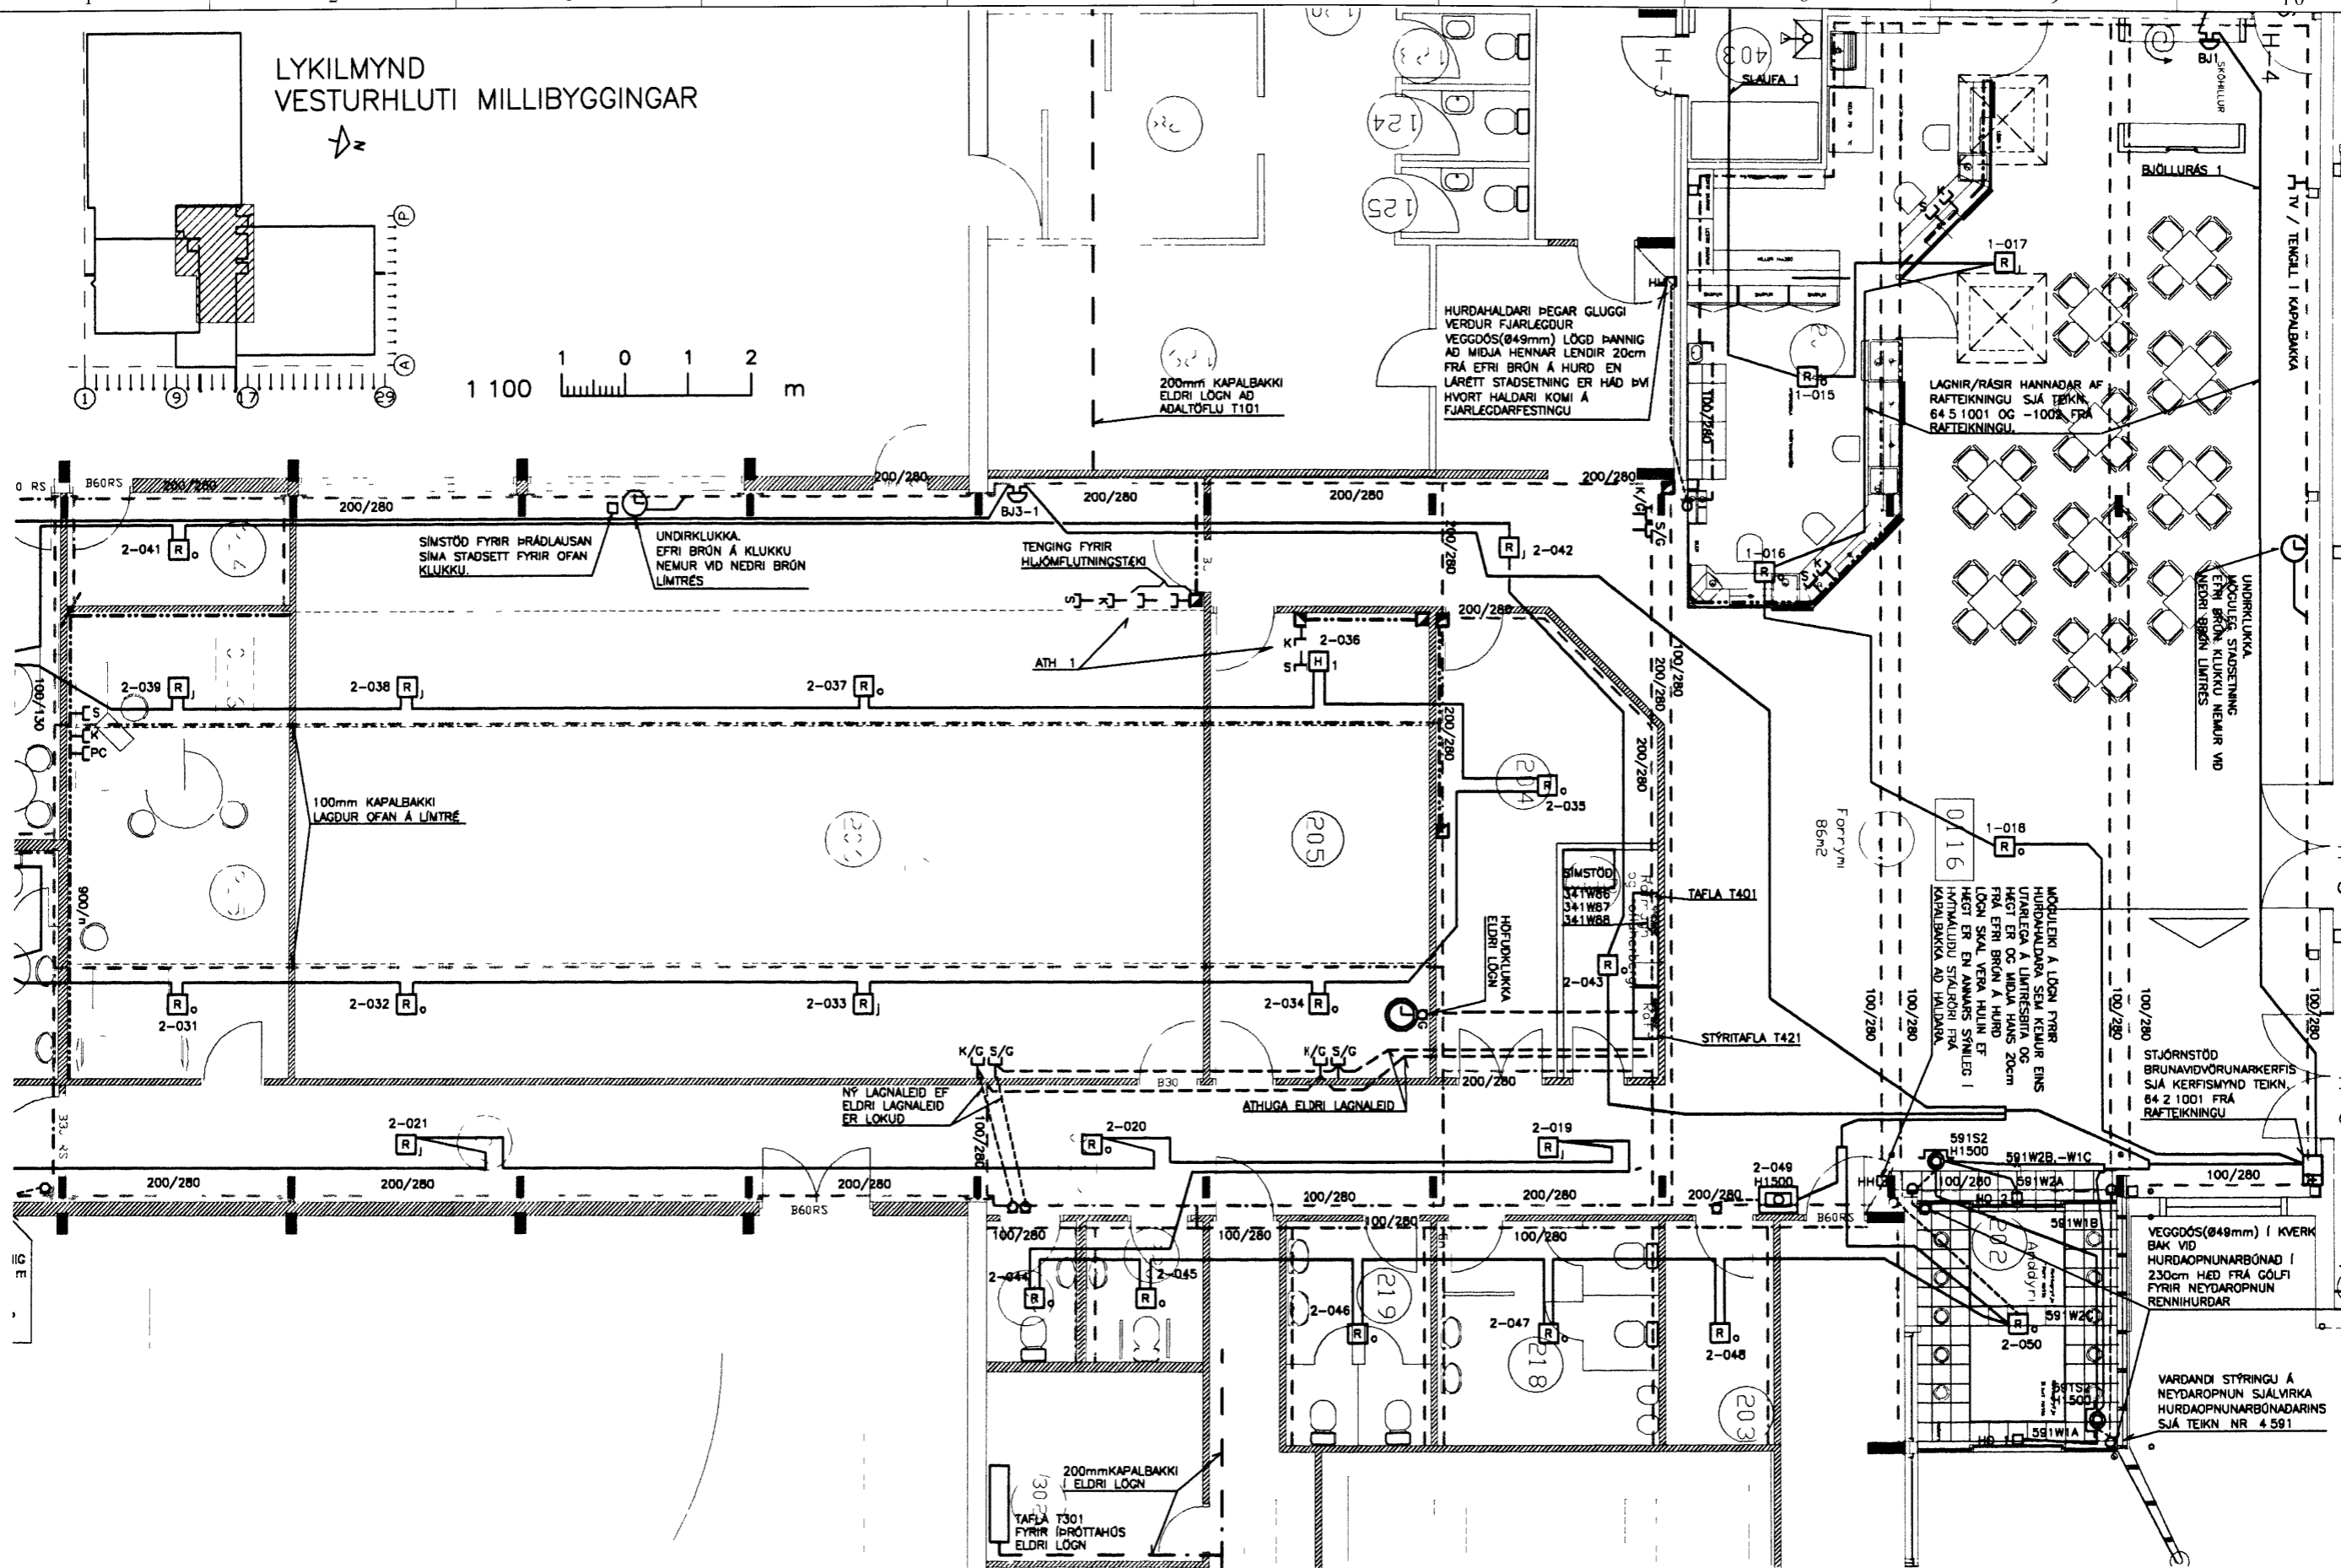

Móttækjé/13.2002  
Guðm. Þ. R. Þóbjörn



**RÁÐVÍS HÖNNUN**  
Grensásvegi 7 108 Reykjavík  
Sími 568 2468, Fax 553 5553  
Verkfræðistofa • Raflagnir • Rafstýringar

Verk ÍÞRÓTTAMIÐSTÖÐ VESTMANNAEYJA  
RAFLAGNIR  
MILLIBYGGING, GRUNNMYND  
VEIKSTRAUMIUR OG STÝRINGAR

Teikn nr 4 121  
M kv 1·100  
Dags 1998 04 16  
T GG X S

Verk nr VB974121  
Breyting 2002 08 27  
STÆKKUN MILLIBYGGINGAR OG  
LEIÐRÉTTING EFTIR STÆFERSLU VERKS

Blað 1  
af 2