
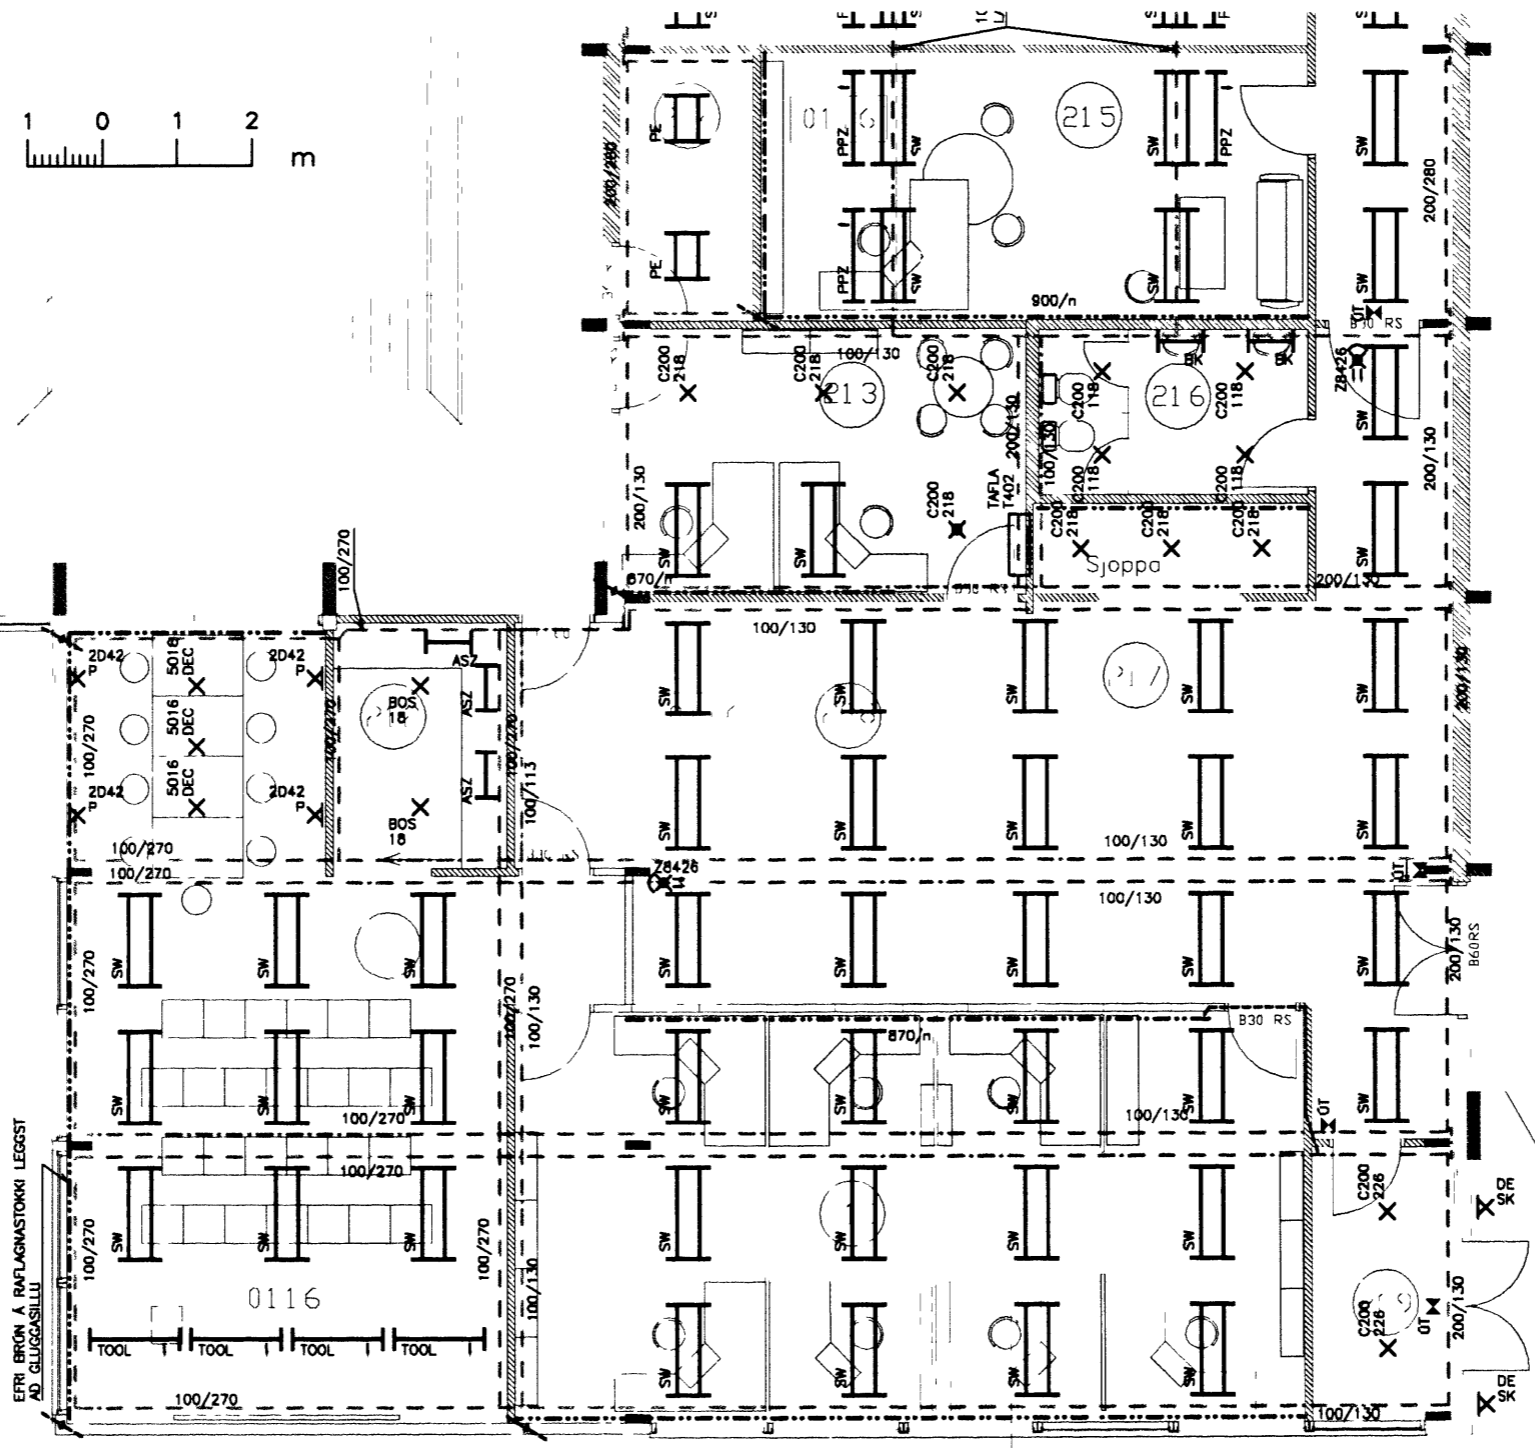
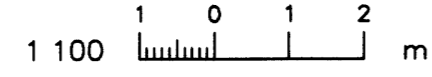


1 2 3 4 5 6 7 8 9 10

LYKILMYND  
AUSTURHLUTI MILLIBYGGINGAR

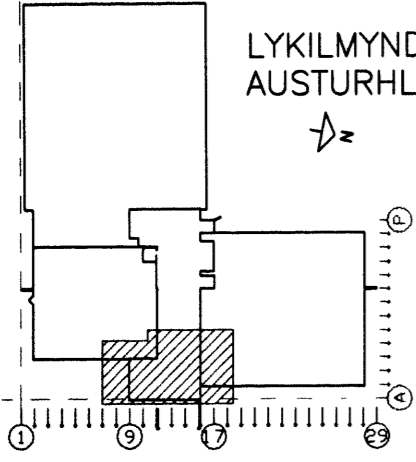

EFRI BRÖNN Á RAFLAGNASTOKKI LEGGST  
AD GLUGGASILLU

Móttekið  
1998 2002  
Guðm. þ. B. Þórhjón



**RÁÐVÍS HÖNNUN**  
Grensásvegi 7, 108 Reykjavík  
Sími 568 2468 Fax 553 5553  
Verkfræðistofa • Raflagnir • Rafstýringar

Verk ÍPRÓTTAMÍÐSTÖÐ VESTMANNAEYJA  
RAFLAGNIR  
MILLIBYGGING, GRUNNMYND  
LAMPAPÍLAN

Teikn nr 4 151  
M kv 1 100  
Dags 1998 04 16  
T. GG X S

Verk nr VB974151  
Breyting 2002 08 27  
BYGGINGARTEIKNING SEM  
GRUNNTEIKNING LEIÐRÉTT

Blað 2  
af 2