
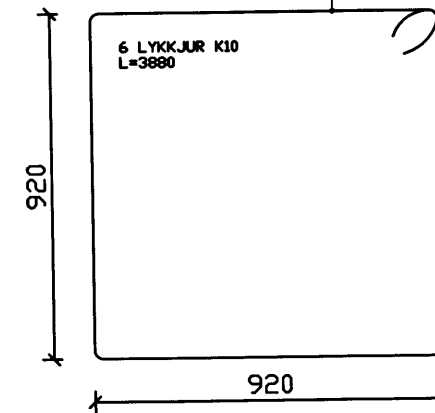
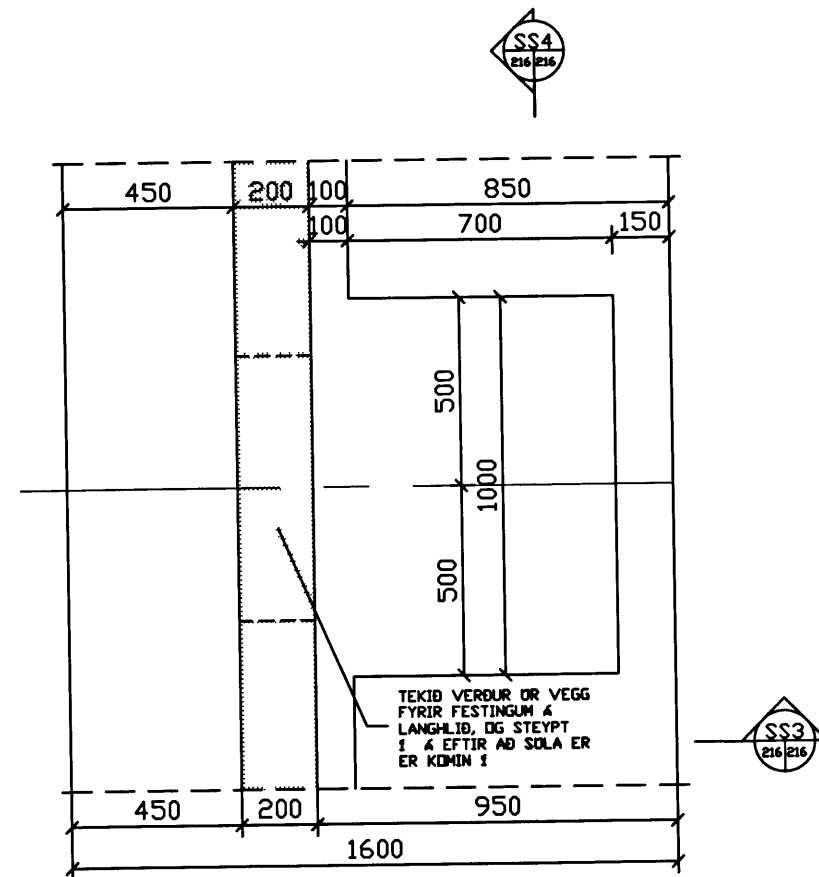
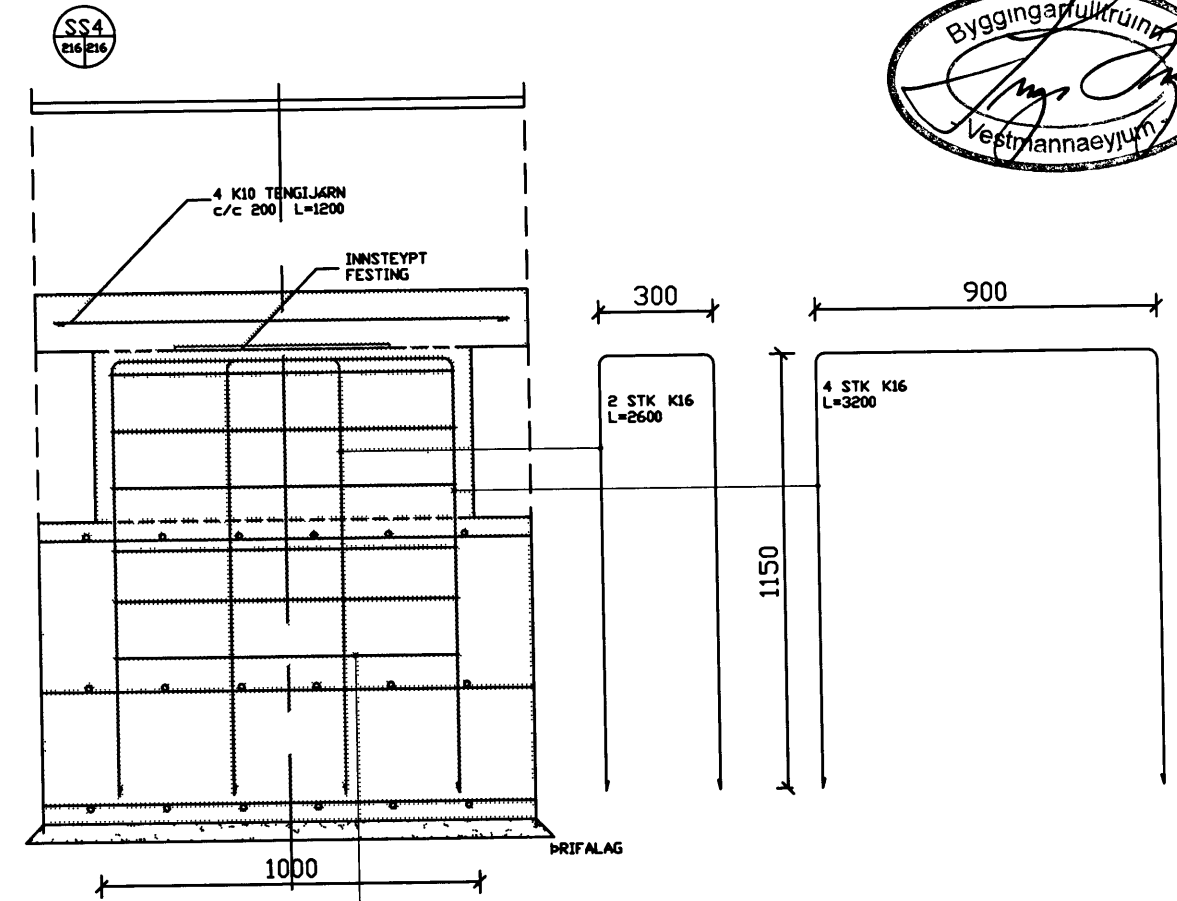


23.10 2000

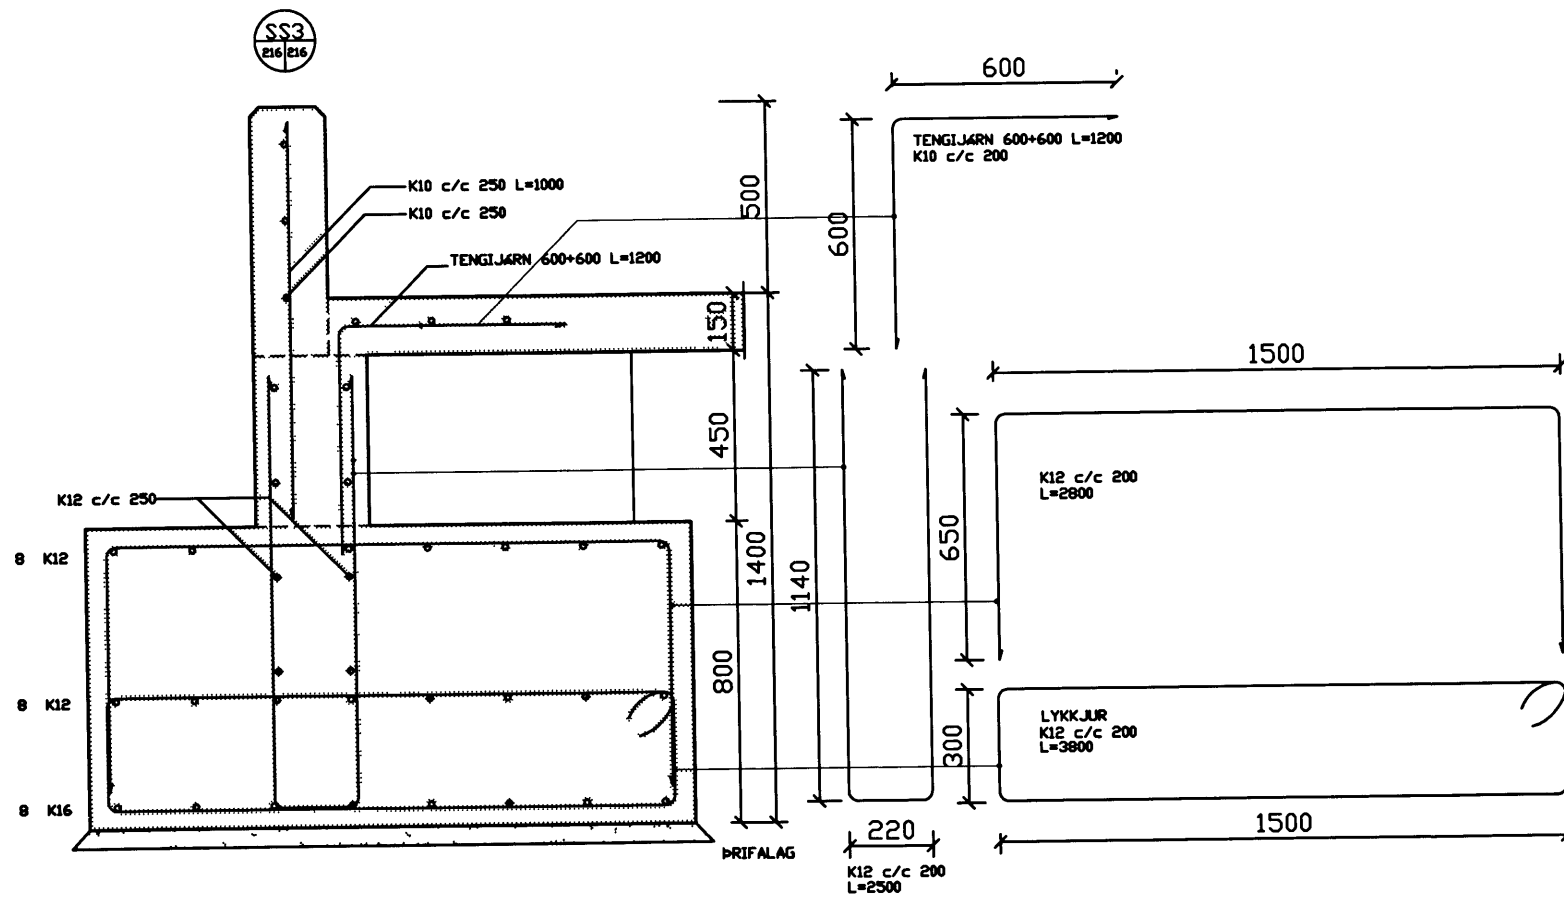

breyting	verkefni	TEIKNISTOFA PZ EHF	verk nr.0005	dags DKT 00
breyting A	verkefni	RÆDGJAF AVERKFRÆÐIÞJONUSTA F.R.V		
breyting B	verkefni	KIRKJUVEGI 23 900 VESTMANNAEYJUM	telkn nr.216	breyting
breyting C	verkefni	SÍMI 481-2711 -2239 TELEFAX 481-3076		
breyting D	verkefni	UNDIRSTÖÐUR SÉRTEIKNINGAR LANGHLID MODLINUR V OG X		