

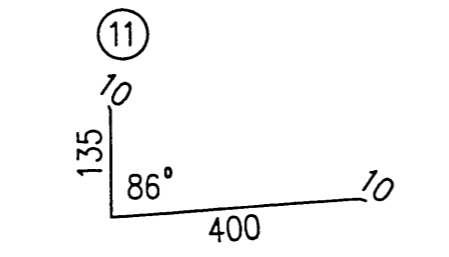


07. JUN 2024
 BYGGINGARFULLTRUINN I VESTMANNAEYJUM


DET 1

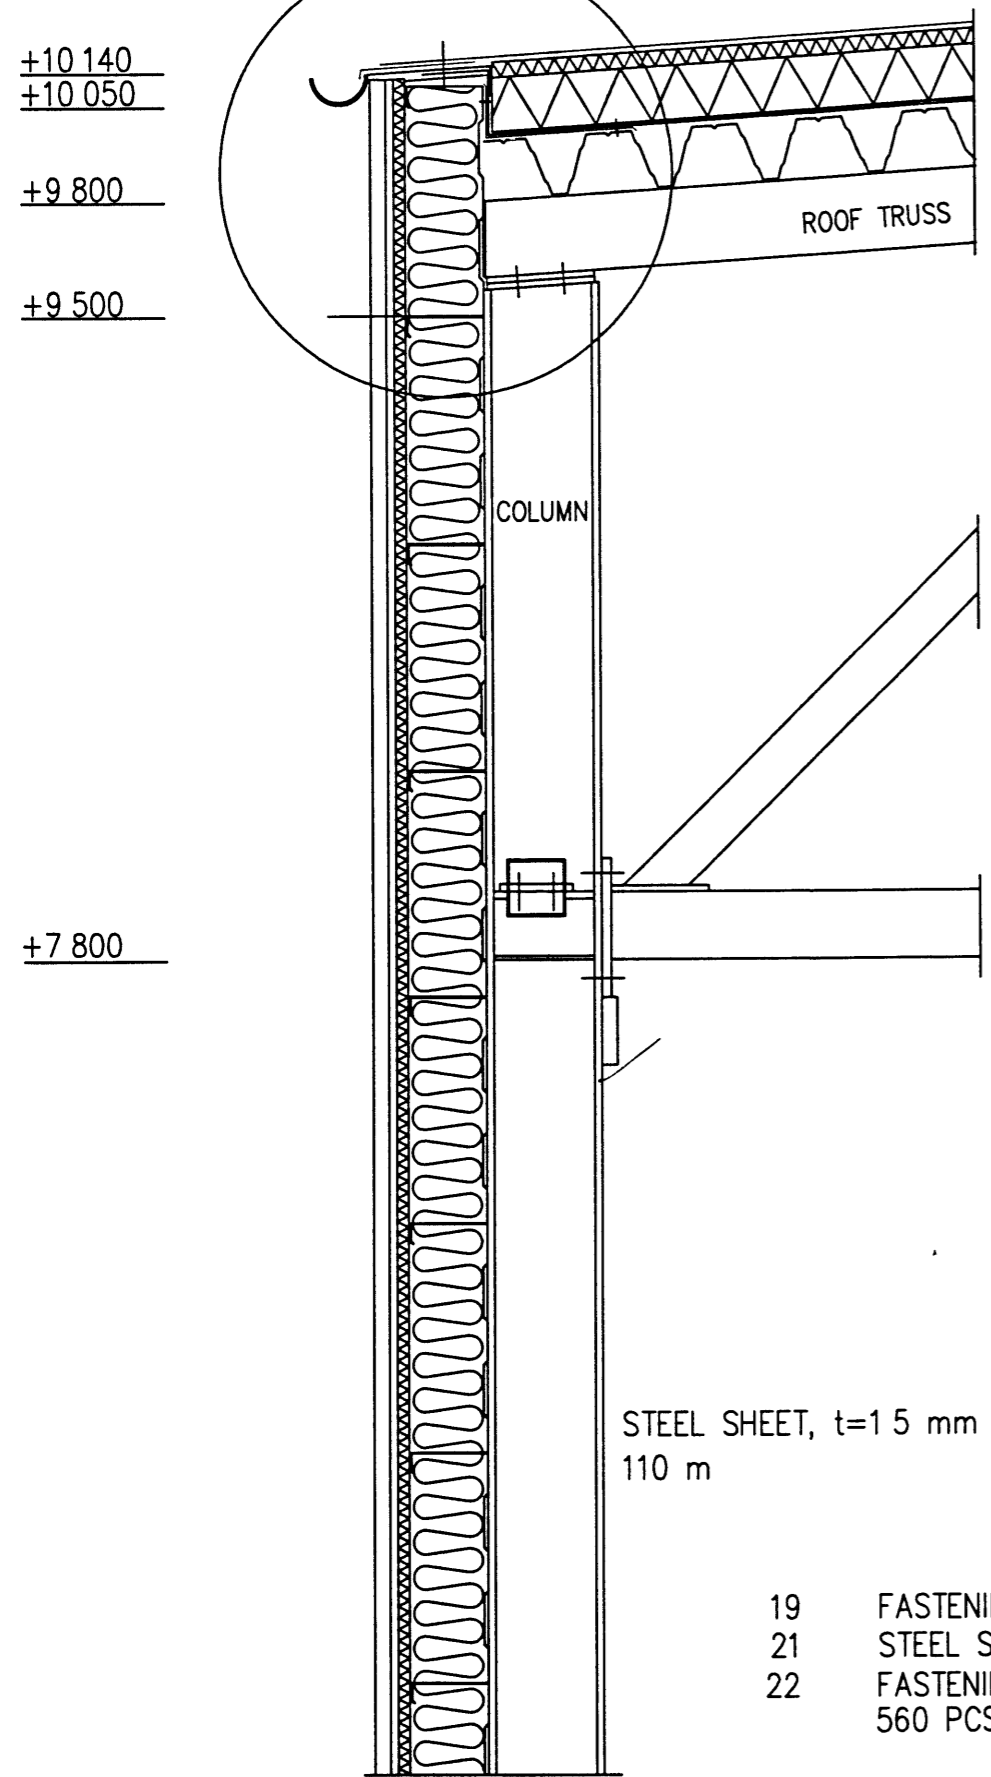


STEEL SHEET 12mm 110 m

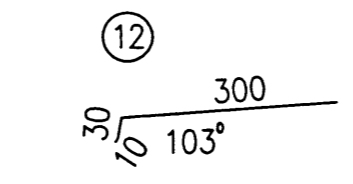

STEEL SHEET 12mm 110 m

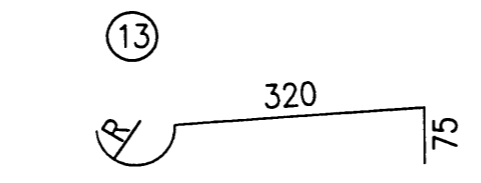

PL 5x50x550, S355J2G3

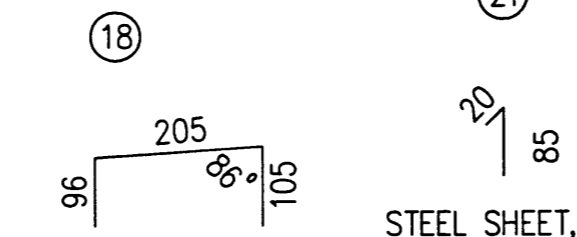


STEEL SHEET, t=12 mm
110 m

STEEL SHEET, t=15 mm
110 m

STEEL SHEET, t=12 mm
110 m

- 19 FASTENING SCREWS,
- 21 STEEL SHEET t=12 mm, PE-COATED
- 22 FASTENING SCREWS, SD3-S-A14-4 8*20, cc 400 mm
560 PCS

DET 1, 1:10

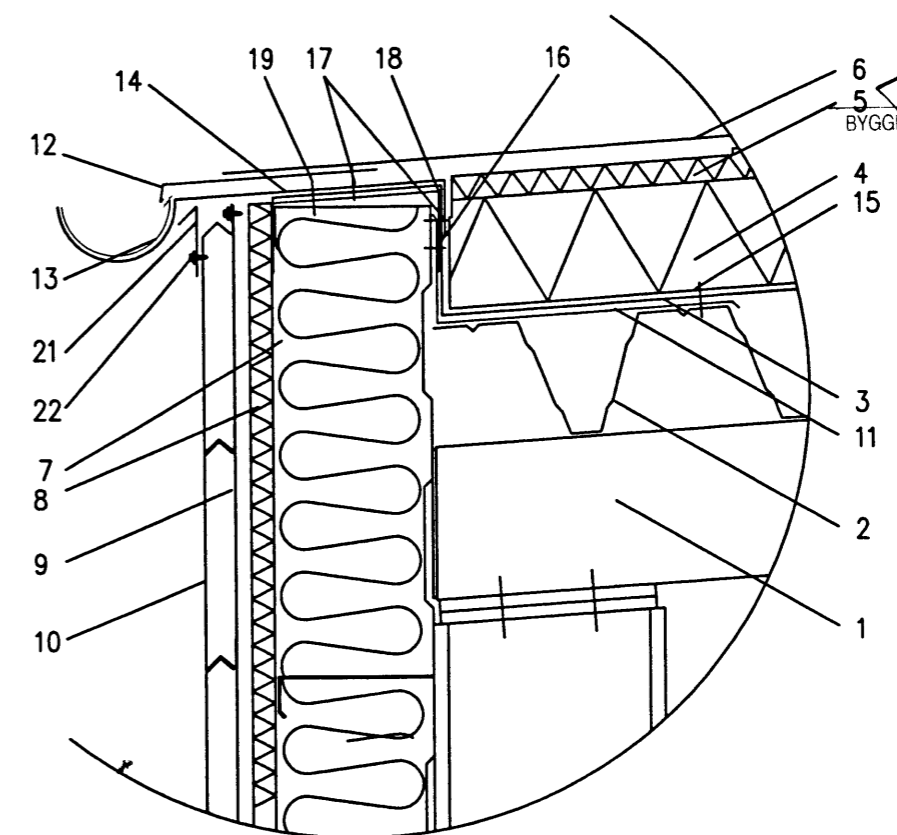

- 1 STEEL STRUCTURE
- 2 PROFILED STEEL SHEET, RANNILA 153/
- 3 VAPOUR BARRIER
- 4 MINERAL WOOL, 140 mm
- 5 MINERAL WOOL, 40 mm
- 6 WATER ISOLATION
- 7 RANNILA CASSETTI 200
- 8 WIND BARRIER, MINERAL WOOL, 30mm
- 9 HAT PURLIN, 20x50x20, t=12 mm
- 10 RANNILA FASETTI
- 11 STEEL SHEET, t=12 mm
- 12 STEEL SHEET, t=12 mm, PE-COATED
- 13 SUPPORT FOR GUTTER
- 14 PLYWOOD t=13 mm, b=310 mm
- 15 FASTENING SCREWS, SL3-H15-6 3*32 cc 400 mm, 280 PCS
- 16 FASTENING SCREWS, SL3-H15-6 3*32 cc 400 mm, 280 PCS
- 17 FASTENING SCREWS, SD12-T15-5 5*70, cc 400 mm, 560 PCS
- 18 STEEL SHEET t=15 mm, PE-COATED

REV No	REV MARK	REVISION DESCRIPTION	REVISION DATE



DRAWING TITLE	EAVES 1-2 / R-R AND 16-17 / R-R	ISSUE DATE	26 09 2000
CONTRACT	Rannila Steel Dy	SCALE	1/20
CONTRACT NO	36-0402		