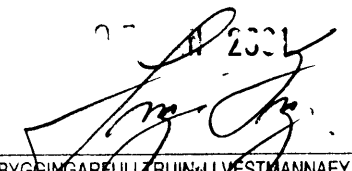




07.11.2000  
  
 BYGGINGARFULLTRUINGI VESTMANNAEYJUM

FASTENING SCREWS cc 250 mm  
 SW-S-A14-48\*35, 930 PCS


COUNTER SLOPE MADE  
 OF LECA

L50\*50\*3, ZNK

SUPPORT FOR SMOKE HATCHES  
 P120\*120\*4

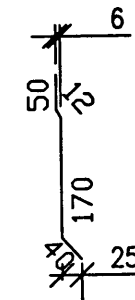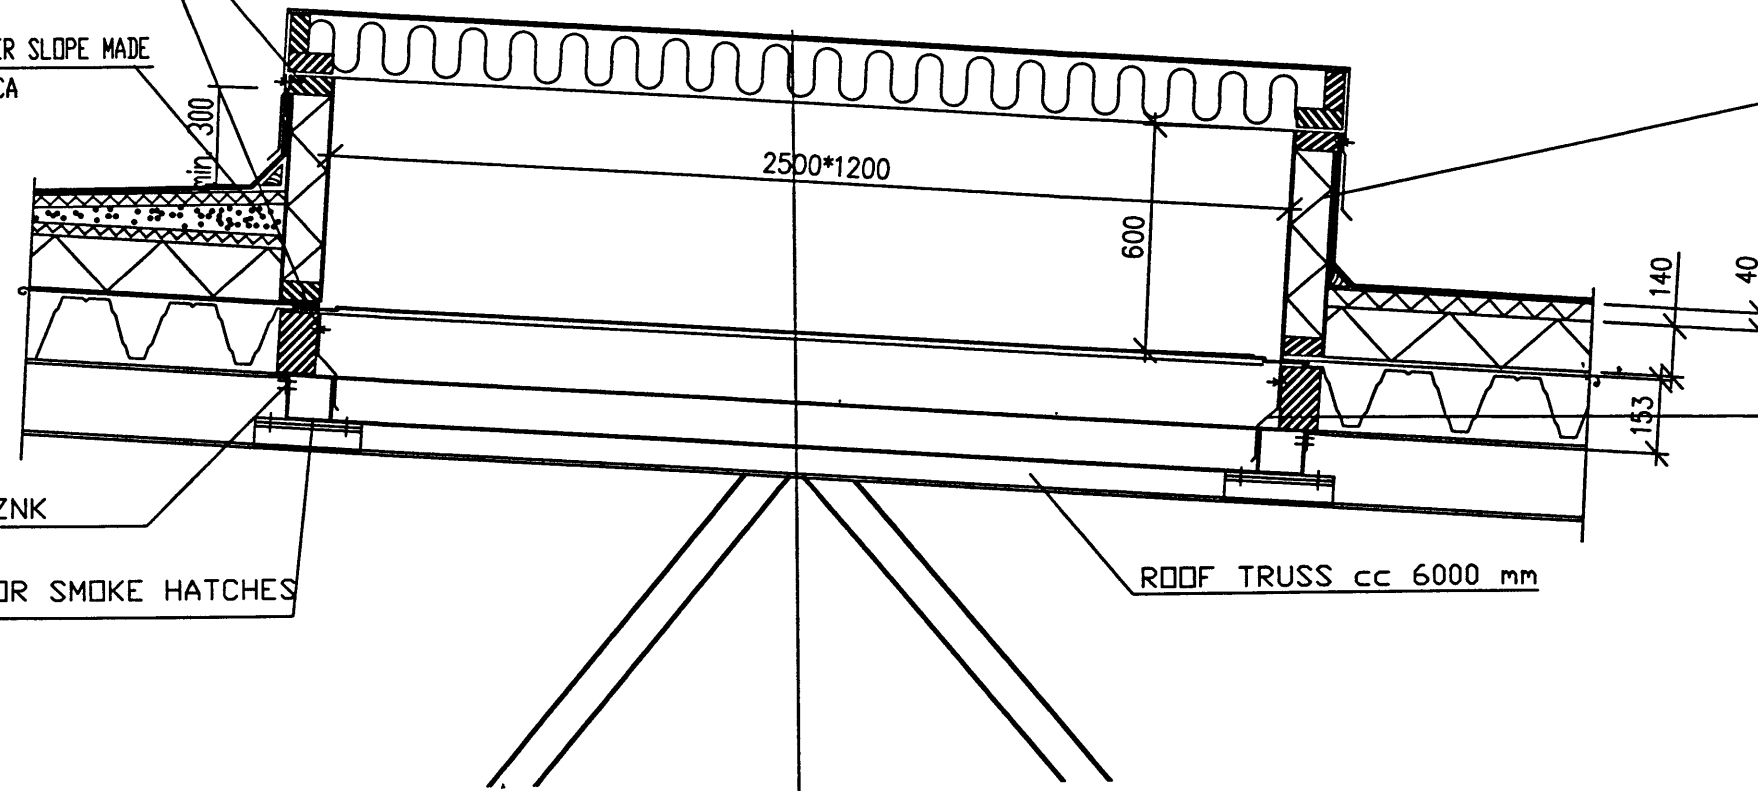

STEEL SHEET 12 mm 135 m  
 PVF2 COATED

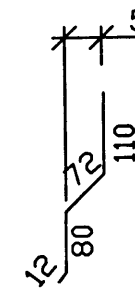

STEEL SHEET 08 mm 116 m  
 PVF2 COATED




STEEL SHEET 3 mm ZNK 35 m

ROOF TRUSS cc 6000 mm

6

SEE DRW 36-0402-R7004

REV No	REV MARK	REVISION DESCRIPTION	DATE
	C	REVISED	K.L.200
			REVISION DATE
			
DRAWING TITLE		SMOKE HATCH ON THE ROOF OF HALL	
CONTRACT		Rannila Steel Dy	
MODELLED BY		ISSUE DATE	06.11.2000
CONTRACT NO		36-0402	SCALE