
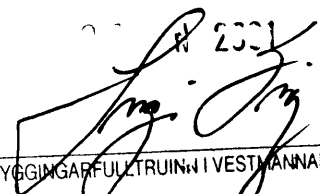



2331

 BYGGINGARFULLTRUINGI VESTMANNAEYJUM

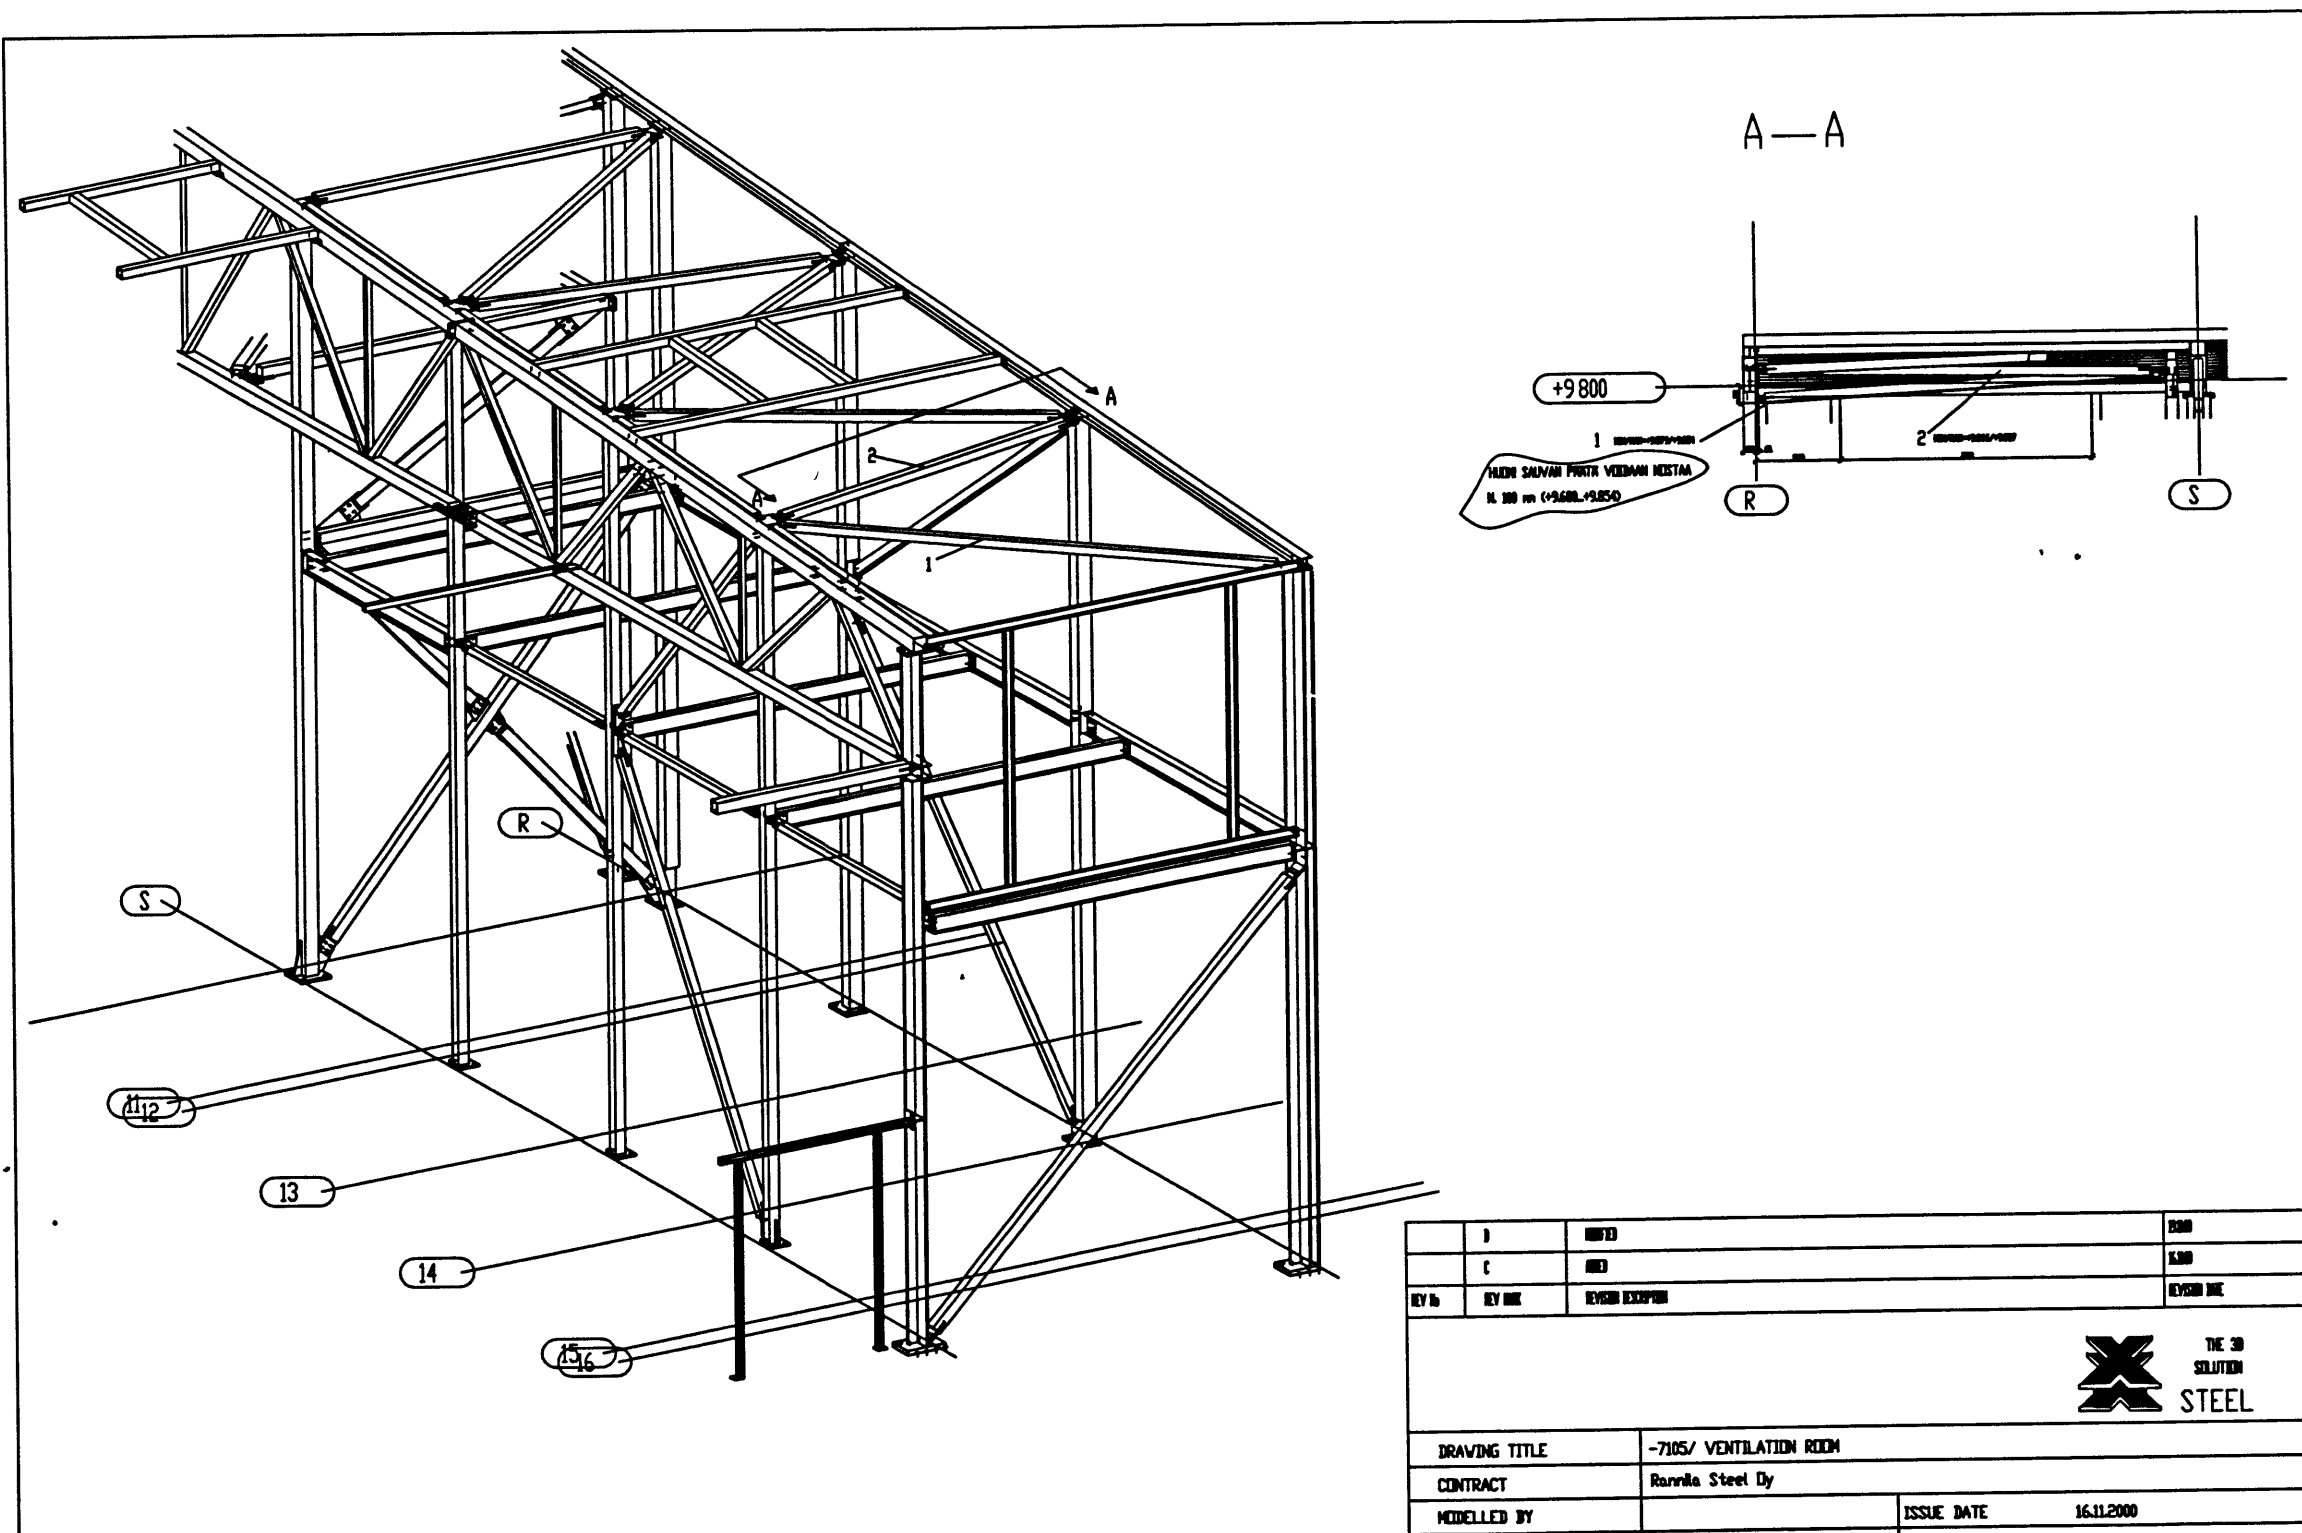

REV. NO.	REV. DATE	REVISION EXPLANATION	REVISION DRAWN
D		REVISED	ESB
C		REVISED	ESB
B		REVISED	ESB
A		REVISED	ESB

 THE 3D SOLUTION STEEL	
DRAWING TITLE	-7105/ VENTILATION ROOM
CONTRACT	Ravnla Steel Dy
MODELLED BY	ISSUE DATE 16.11.2000