

+3.700

6mm MEG
28X58mm LOFT. GRIND
12mm VIROC

WPA KRÖSSVIÐUR
50X150mm

+3.180

URTAK FYRIR
NIÐURFÖLL


13mm TREFJAGIFS
45X45mm GRIND

ROOF TRUSS

GRIND FRÁ
EFSTU LEKTU
c/c100 LÓÐRÉTT

6mm MEG
28X58mm LOFT. GRIND
9mm ÚTIGIFS

PLATA 210X260X8
BOLTAR 4 STK. 8mm

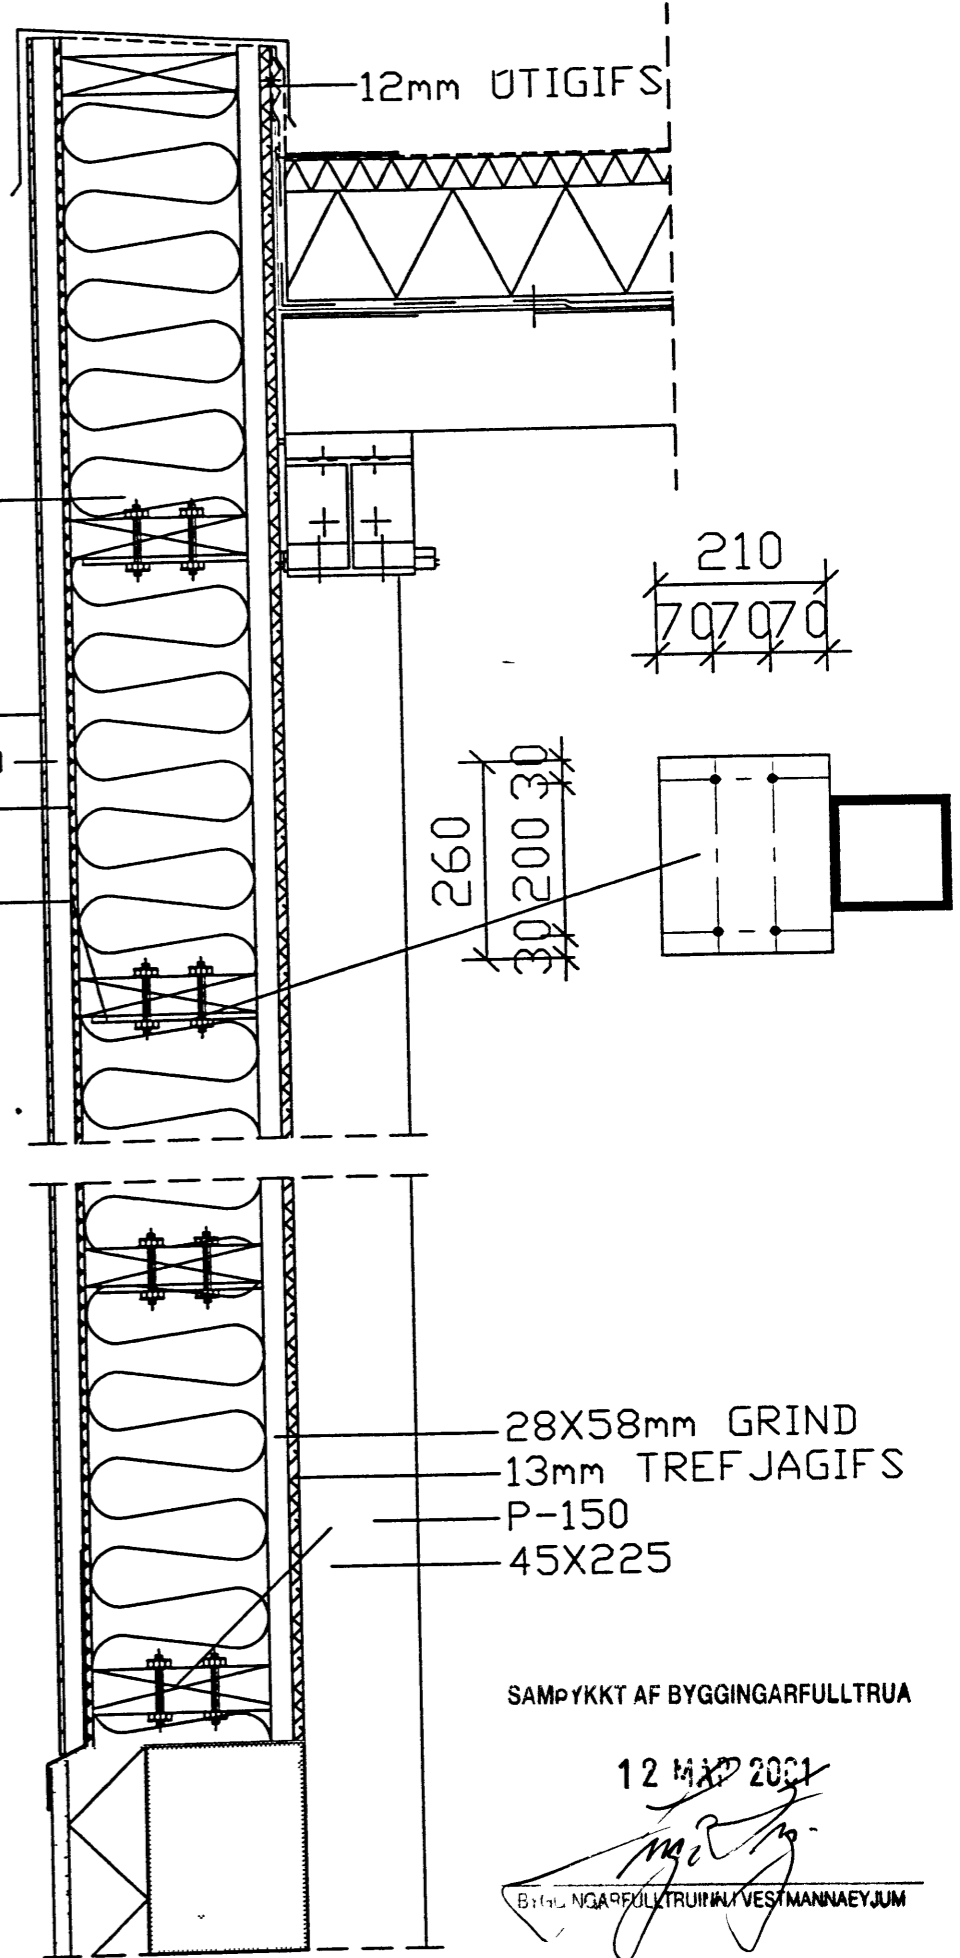

12mm ÚTIGIFS

210
707070

260
3020030

28X58mm GRIND
13mm TREFJAGIFS
P-150
45X225

SAMÞYKKT AF BYGGINGARFULLTRUA

12 MAR 2021

[Signature]
BYGGINGARFULLTRUA VESTMANNNAEYJUM

breyting A:SNID I LANGVEGG	verkhelti í ÞRÓTTAMIDSTÖÐ VESTMANNNAEYJA	TEIKNISTOFA PZ EHF	verk nr.0005	dags DES 00
breyting A JAN 01	breyting C	RÁÐGJAF AVERKFRÉÐIÐ JONUSTA F.R.V		
		KYRKAHVERGI 23 900 VESTMANNNAEYJUM		