


SS2  
215/215

FESTA SKAL 25q  
EIRVIR VID  
INNSTEYPTAN  
FESTIBOLTA

25q EIRVIR

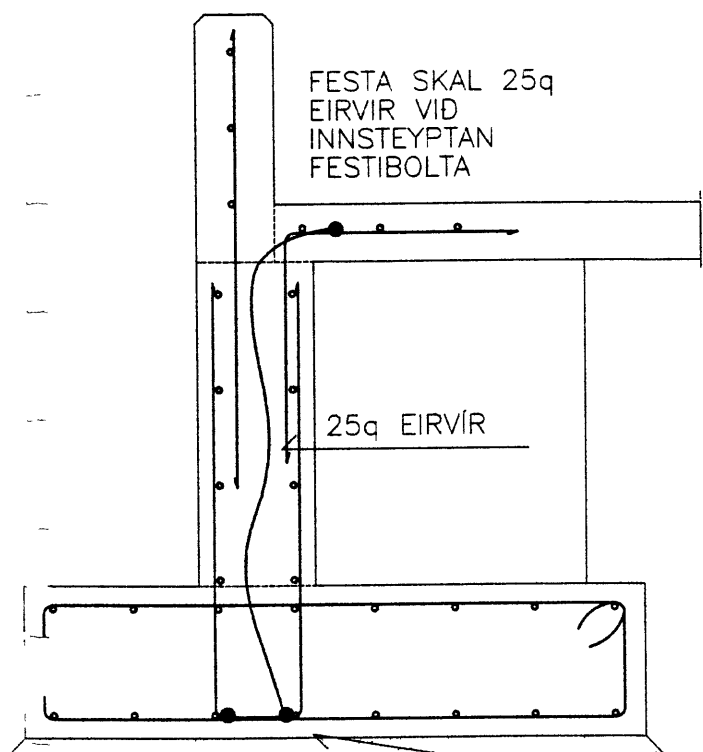


ÞINGING VID STEYPUSTYRKTARJÄRN

SS2  
215/215

FESTA SKAL 25q  
EIRVIR VID  
INNSTEYPTAN  
FESTIBOLTA


INNSTEYPT  
FESTING

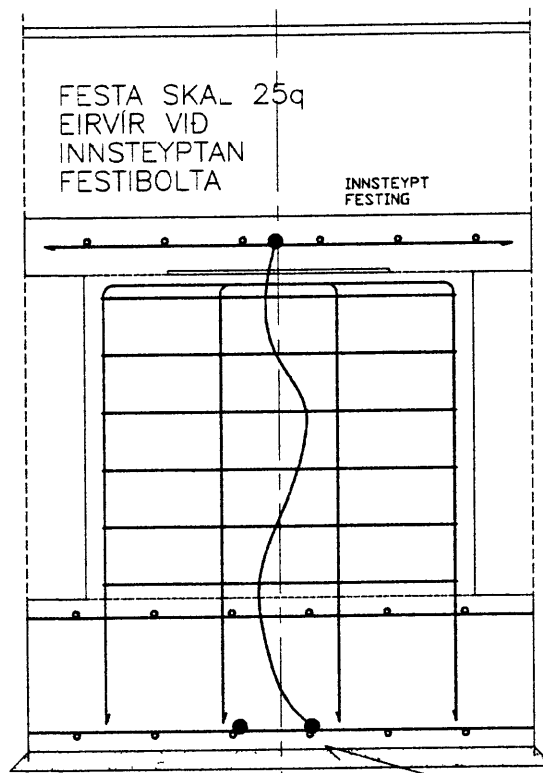

FYRIR SÖKKULJARÐSKAUT SKAL NOTA  
YTRI K16 STEYPUSTYRKTARJÄRNIN


SS7  
218/218

FESTA SKAL 25c  
EIRVIR VID  
INNSTEYPTAN  
FESTIBOLTA

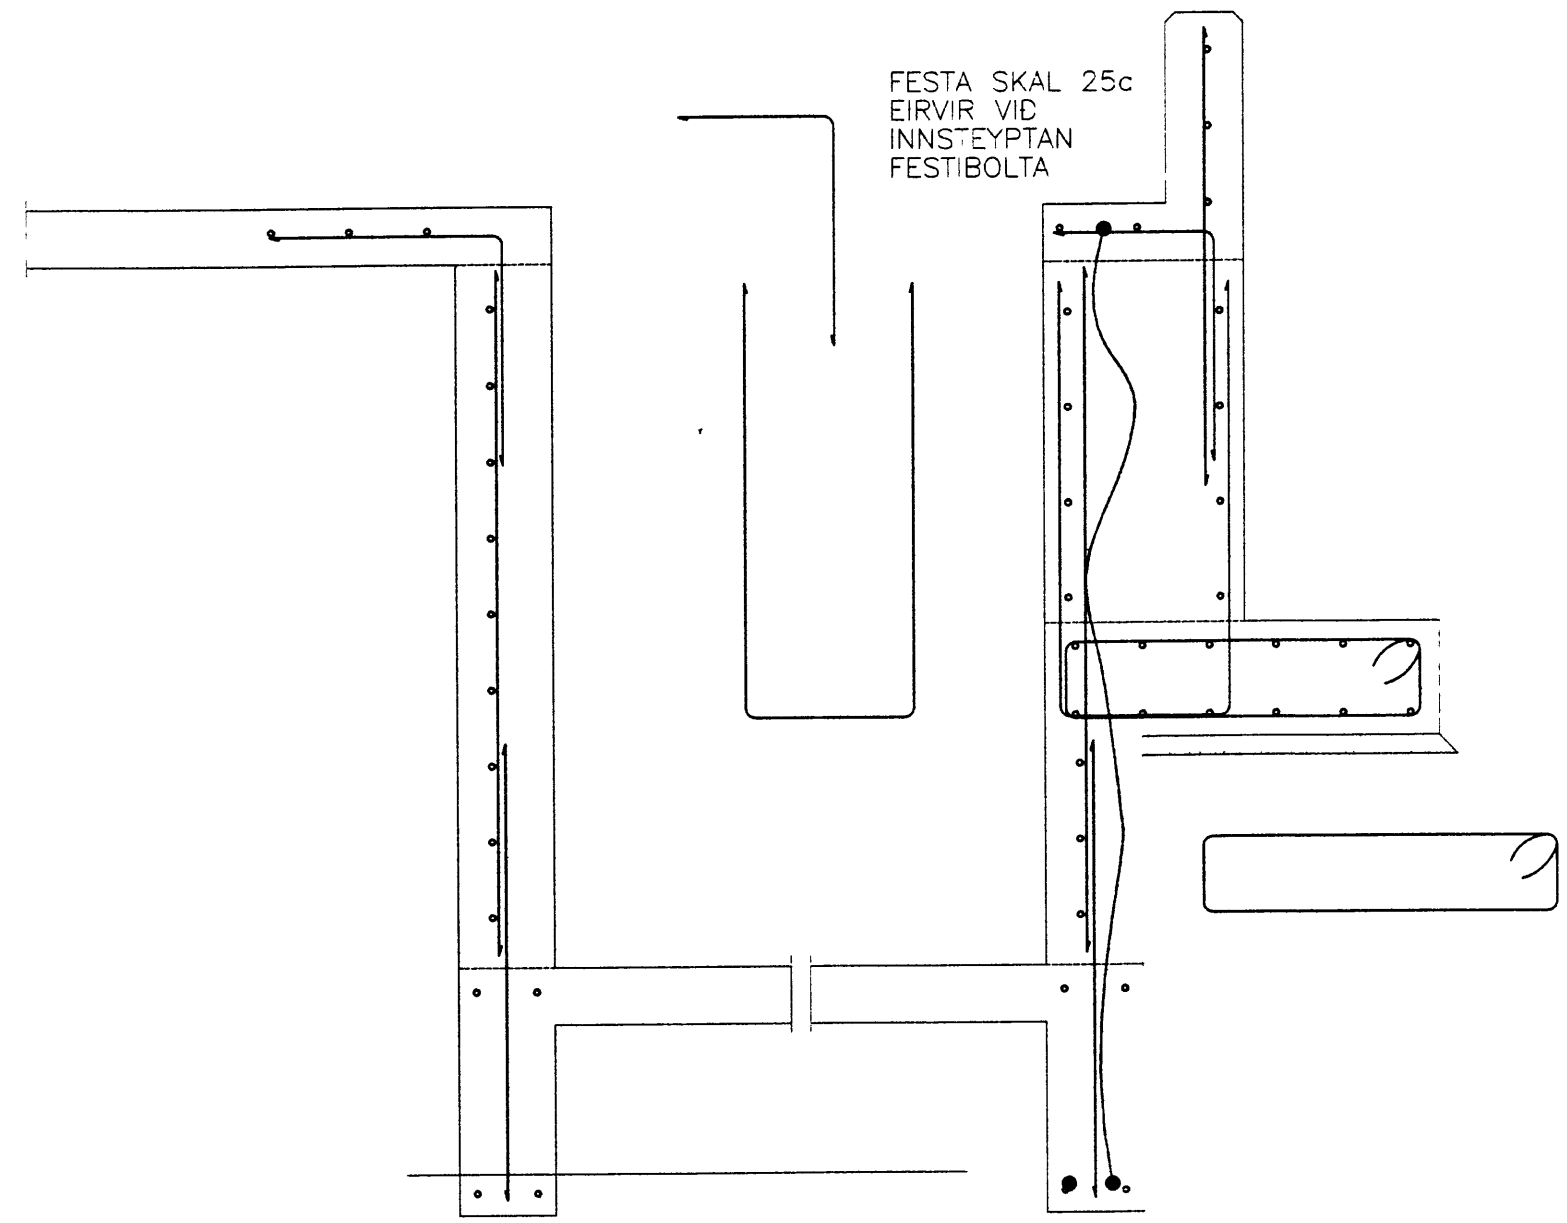

SKÝRINGAR

TAKA SKAL 25q VIR FRÁ SÖKKULSKAUTUM  
AD FESTBOLTUM ALLRA UNDIRSTAÐA STÁLGRINDAR

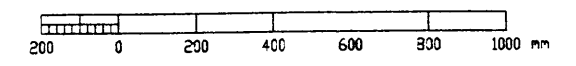

Mót. 17.07.01  
Byggingafræðingur  
Vestmannaeyjum

HAUND	PH
TEIÐ	PH
YTR	
SM	
VERK	0012

RAFTEIKNING HF  
RANGJAFAR / ERKFRÆÐINGAR



ÞRÓTTAMIÐSTÖÐ VESTM  
SÖKKLAR  
SÖKKULSKAUT SÉRTEIKNINGAR