


13 JULI 2005

Sigurður Sveinsson
BYGGINGARFULLTRÚÐIR I VESTMANNNAEYDUM

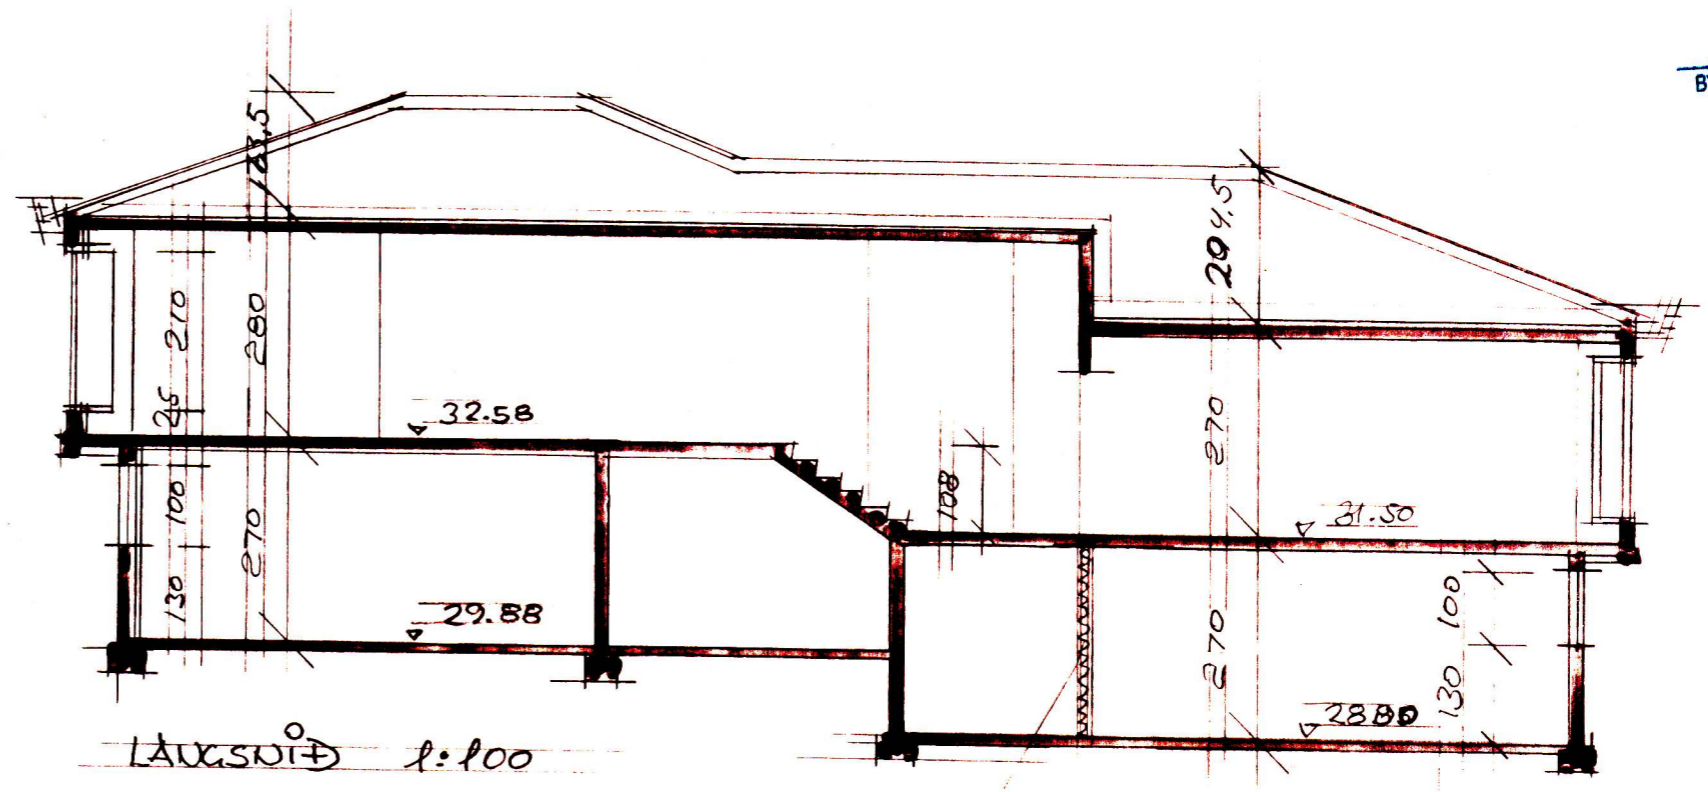


LAXSÍÐ 1:100


TÓTFALDUR GÍFSVECCUR FLO. H. STEINDALL

STÆÐIR	M ² NETTÓ	M ² DRÖTTÓ	M ³ RUMMÁL
KJALLARI	141,9 m ²	162,4 m ²	438,5 m ³
PHED	143,0 m ²	162,1 m ²	465,2 m ³
LAU			126,3 m ³
SAMTALS	284,9 m ²	324,5 m ²	1030 m ³

BREYTING A 14,5m HENBERGUR I KJALLARA LECCSTUÐ 0002
BILSKURAR 0003 OG 0004 TEKNIR AF 0001

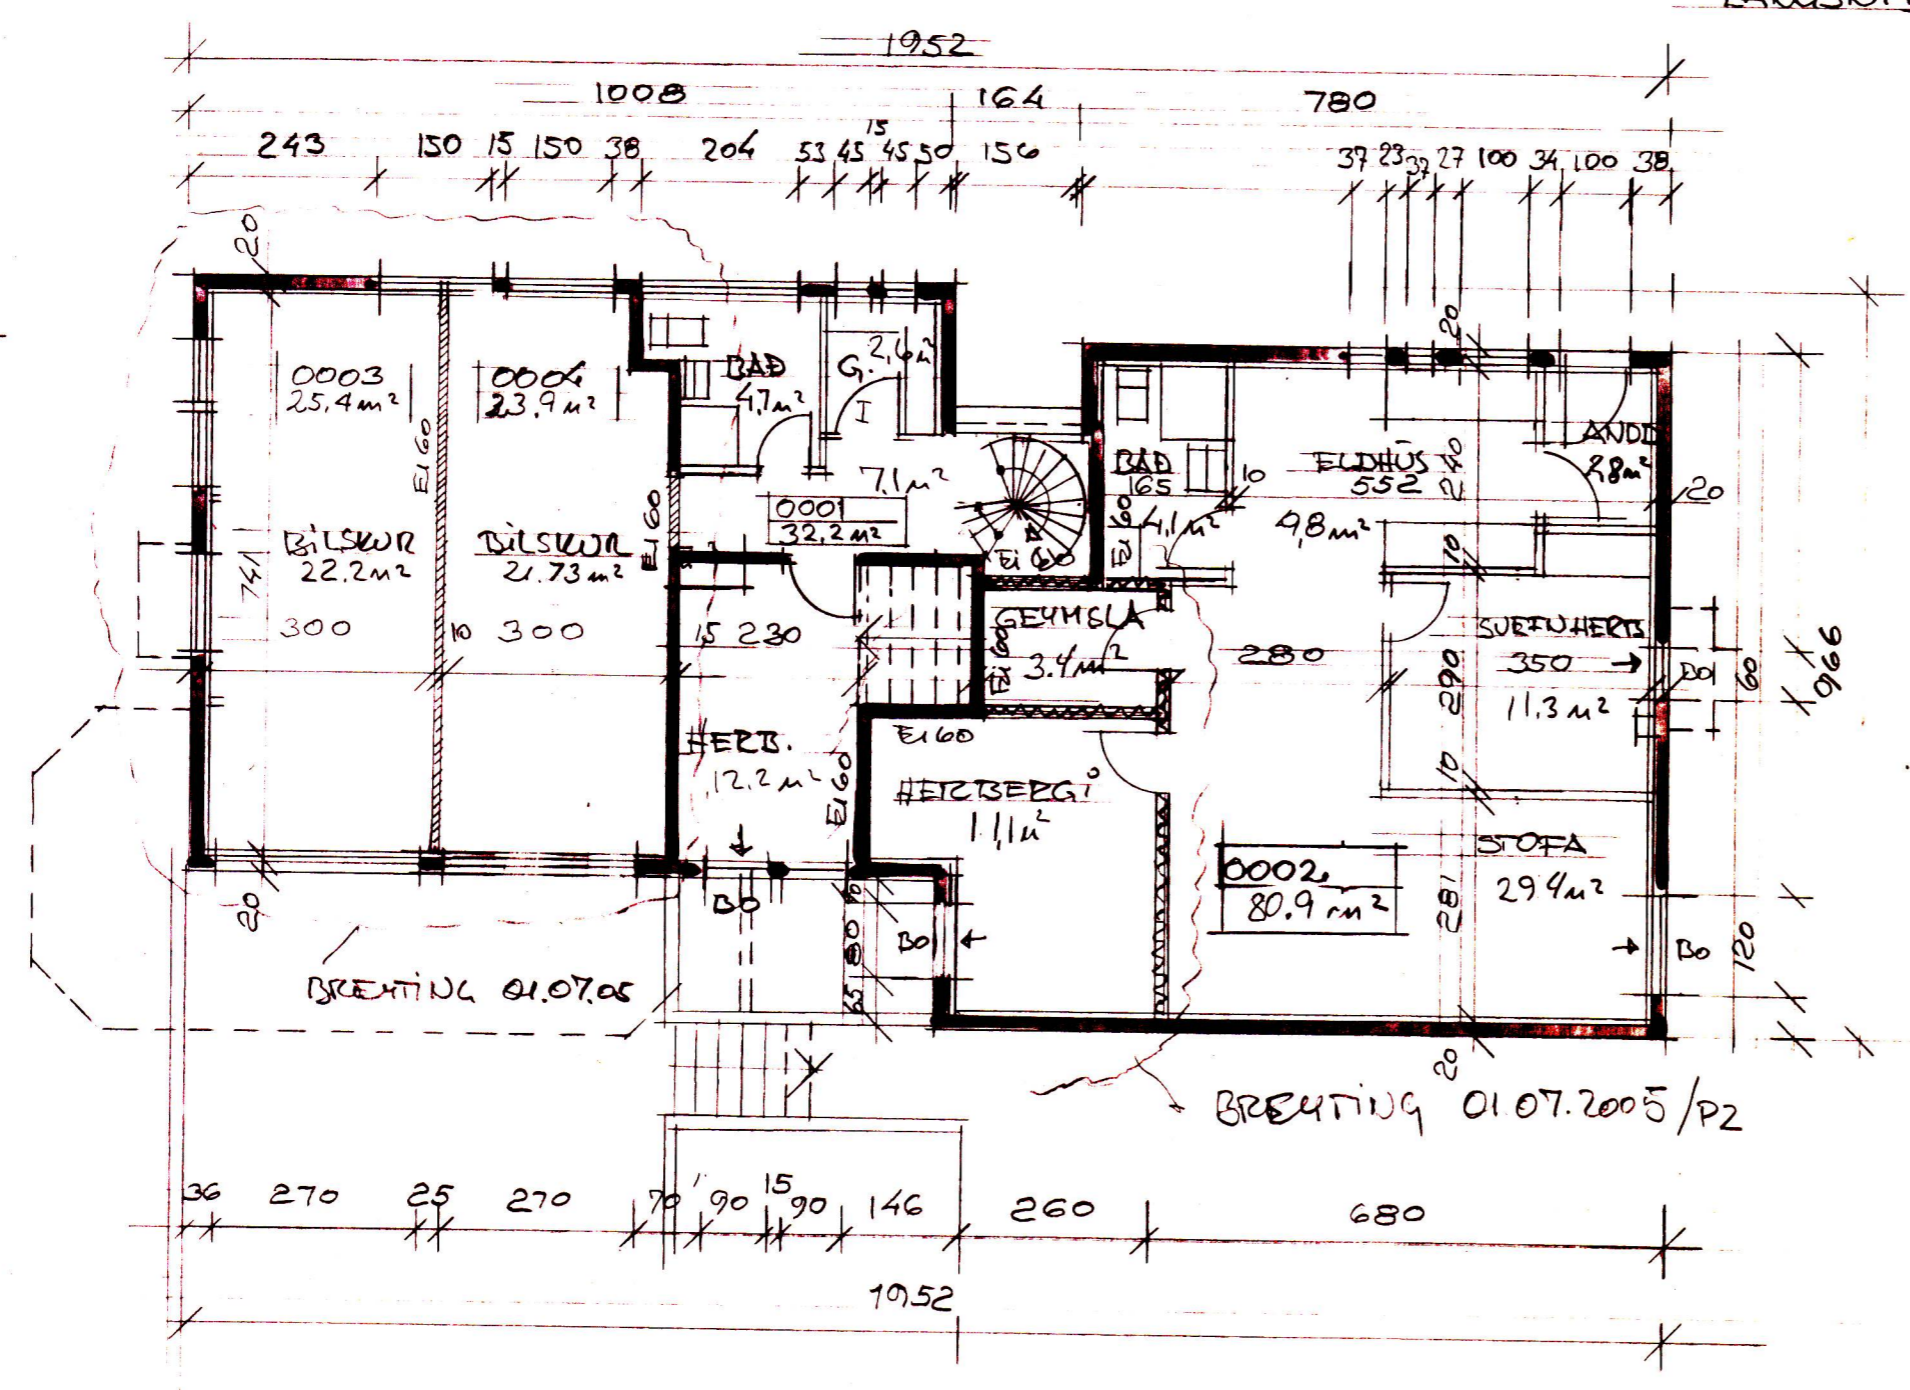

GRUNNMYND KJALLARI 1:100

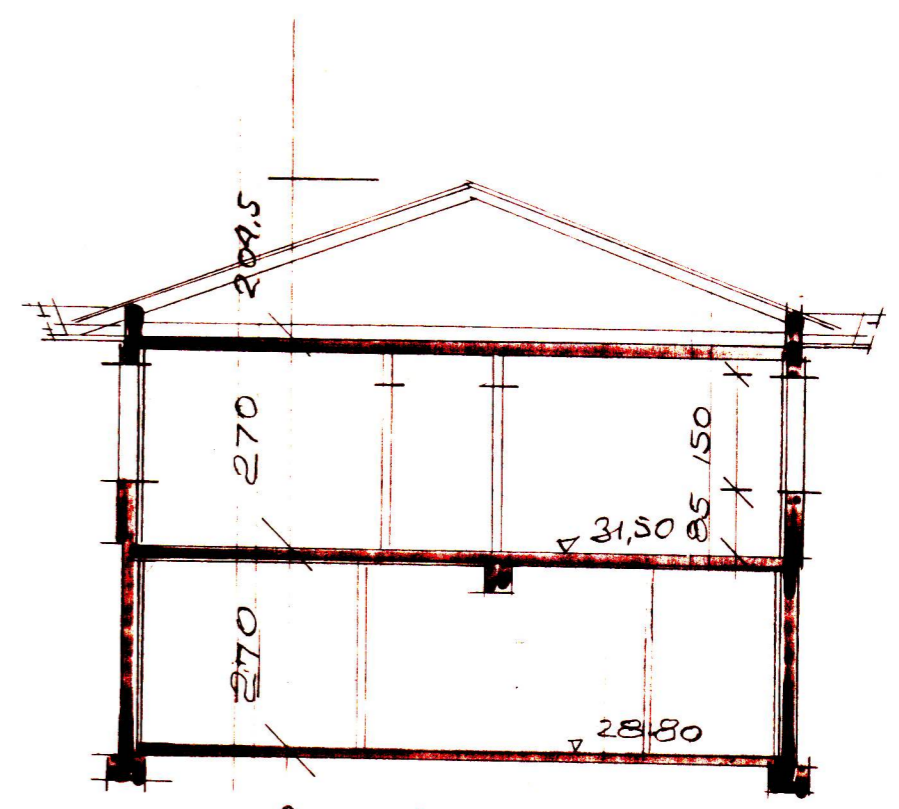

VERBUND 1:100

KIRKJUBEJARBRAUT 15 VESTMANNNAEYDUM *Rain Lohmann* 12042 3379
GRUNNMYND KJALLARI - NÚ ÞEÐ I AUSTURENDA KJALLARA
MELIKUARDI 1:100 APRIL 1999 TEIKNING DR 101 A
TEIKNISTOFA DR VESTMANNNAEYDUM 01.07.2005