

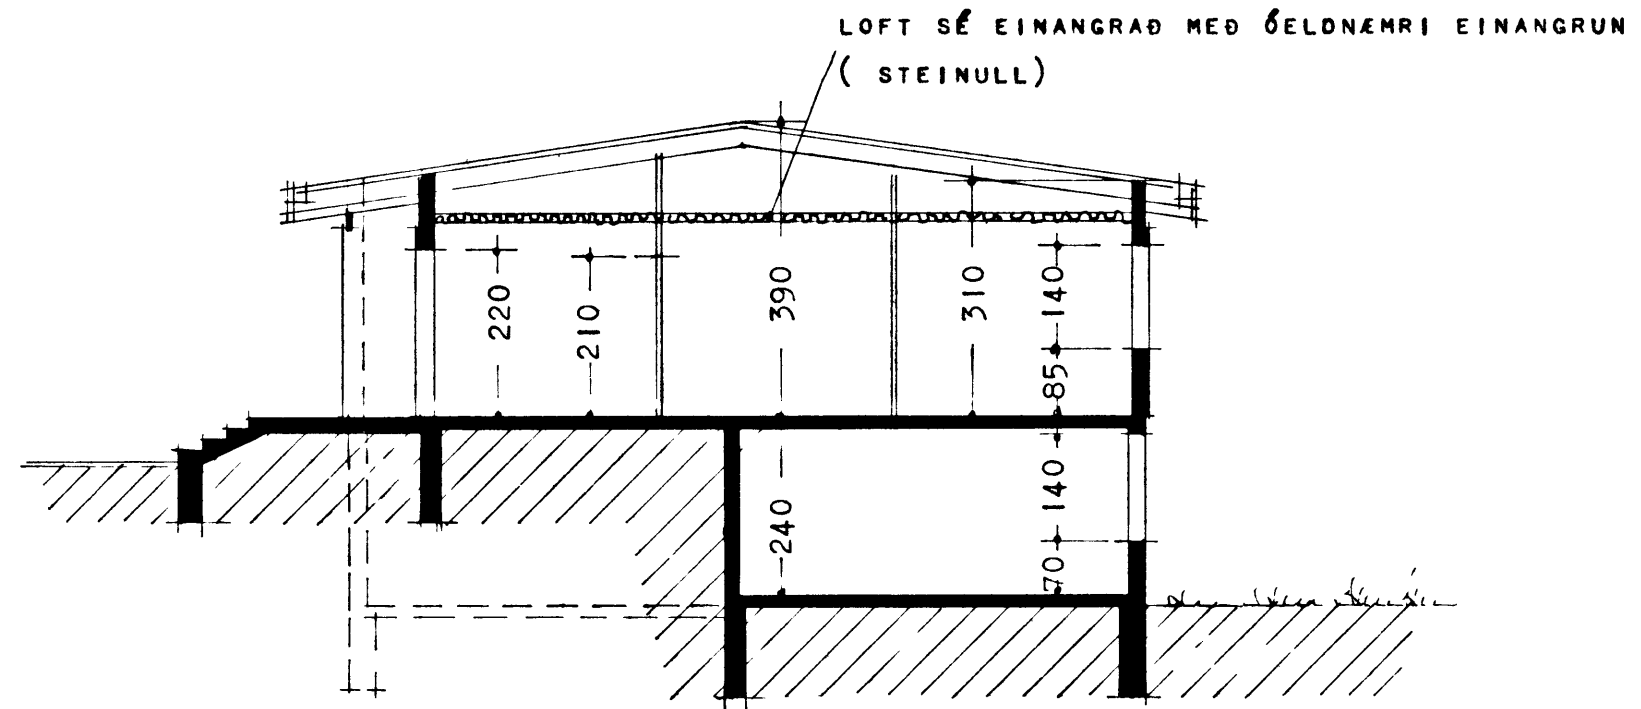


AFSTÖÐUMYND M. 1:500
FLATARMÁL HÚSS 149,83 M.²

KIRKJUBÆJARBRAUT

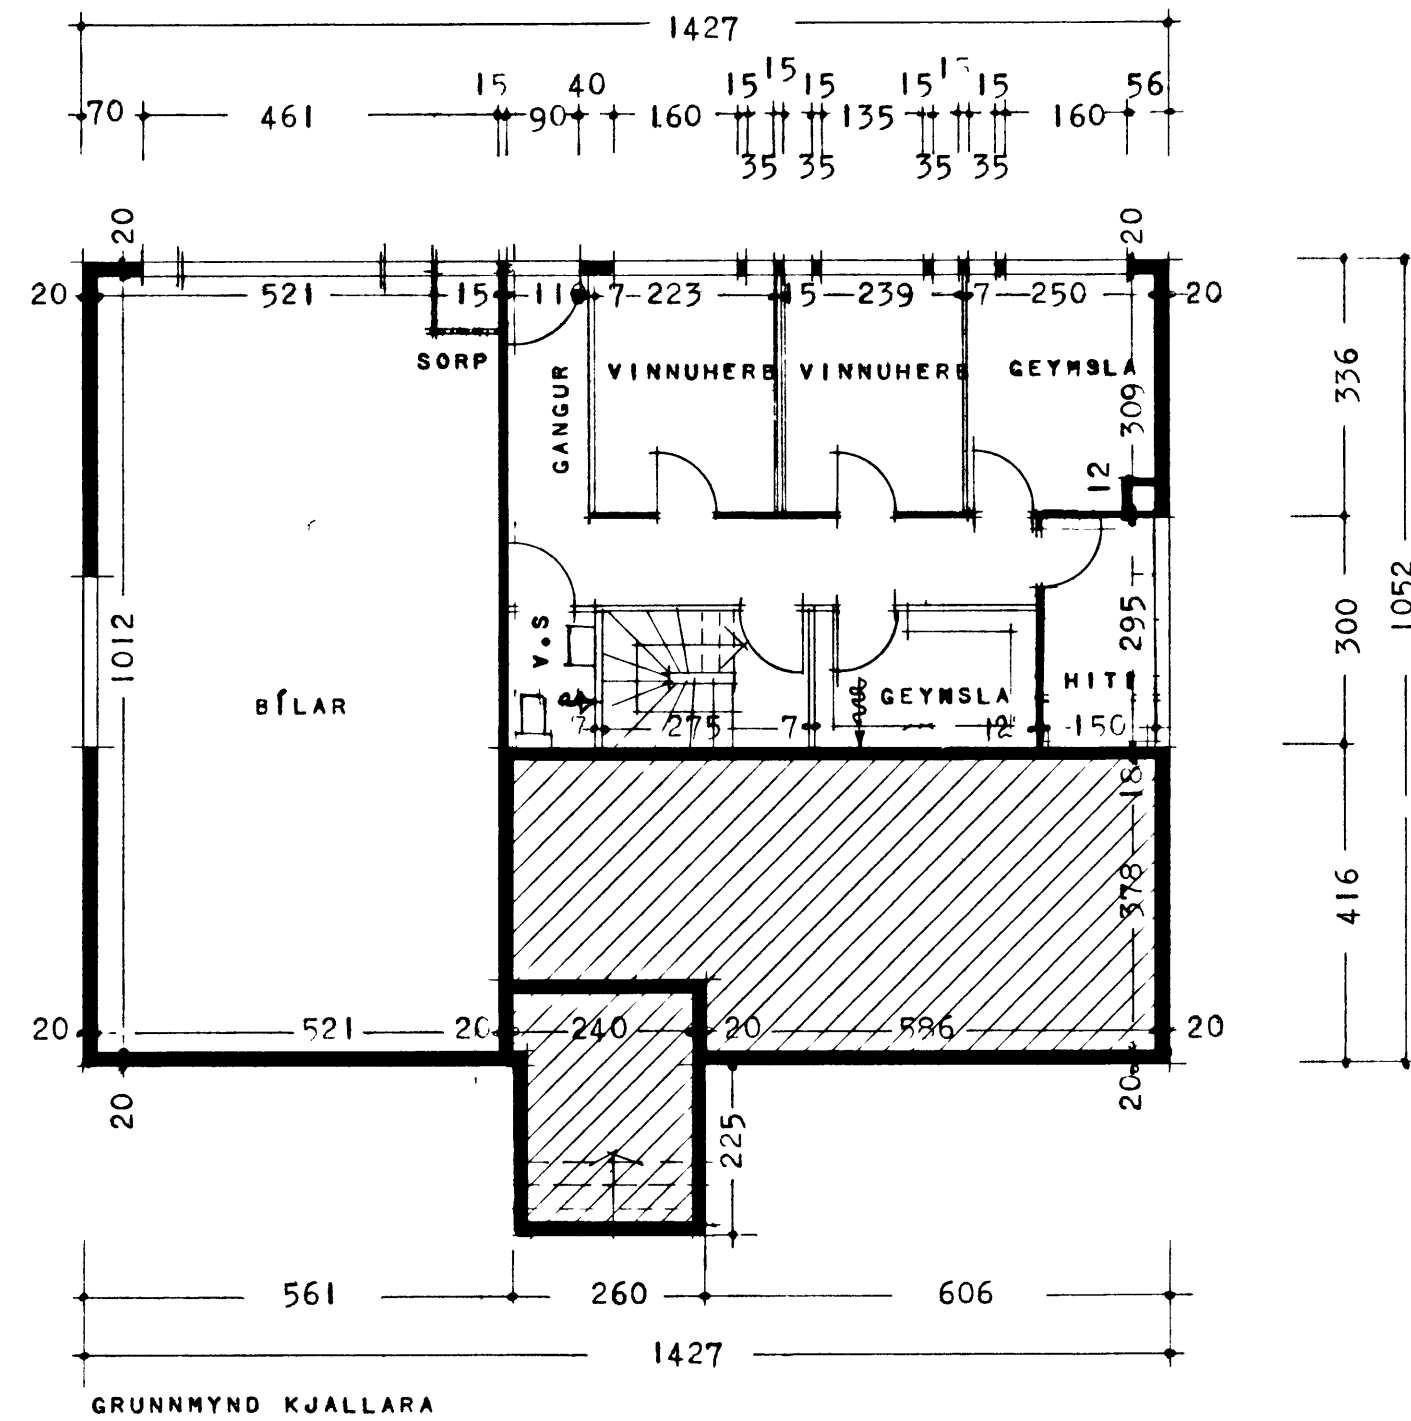

SKURÐUR A-A

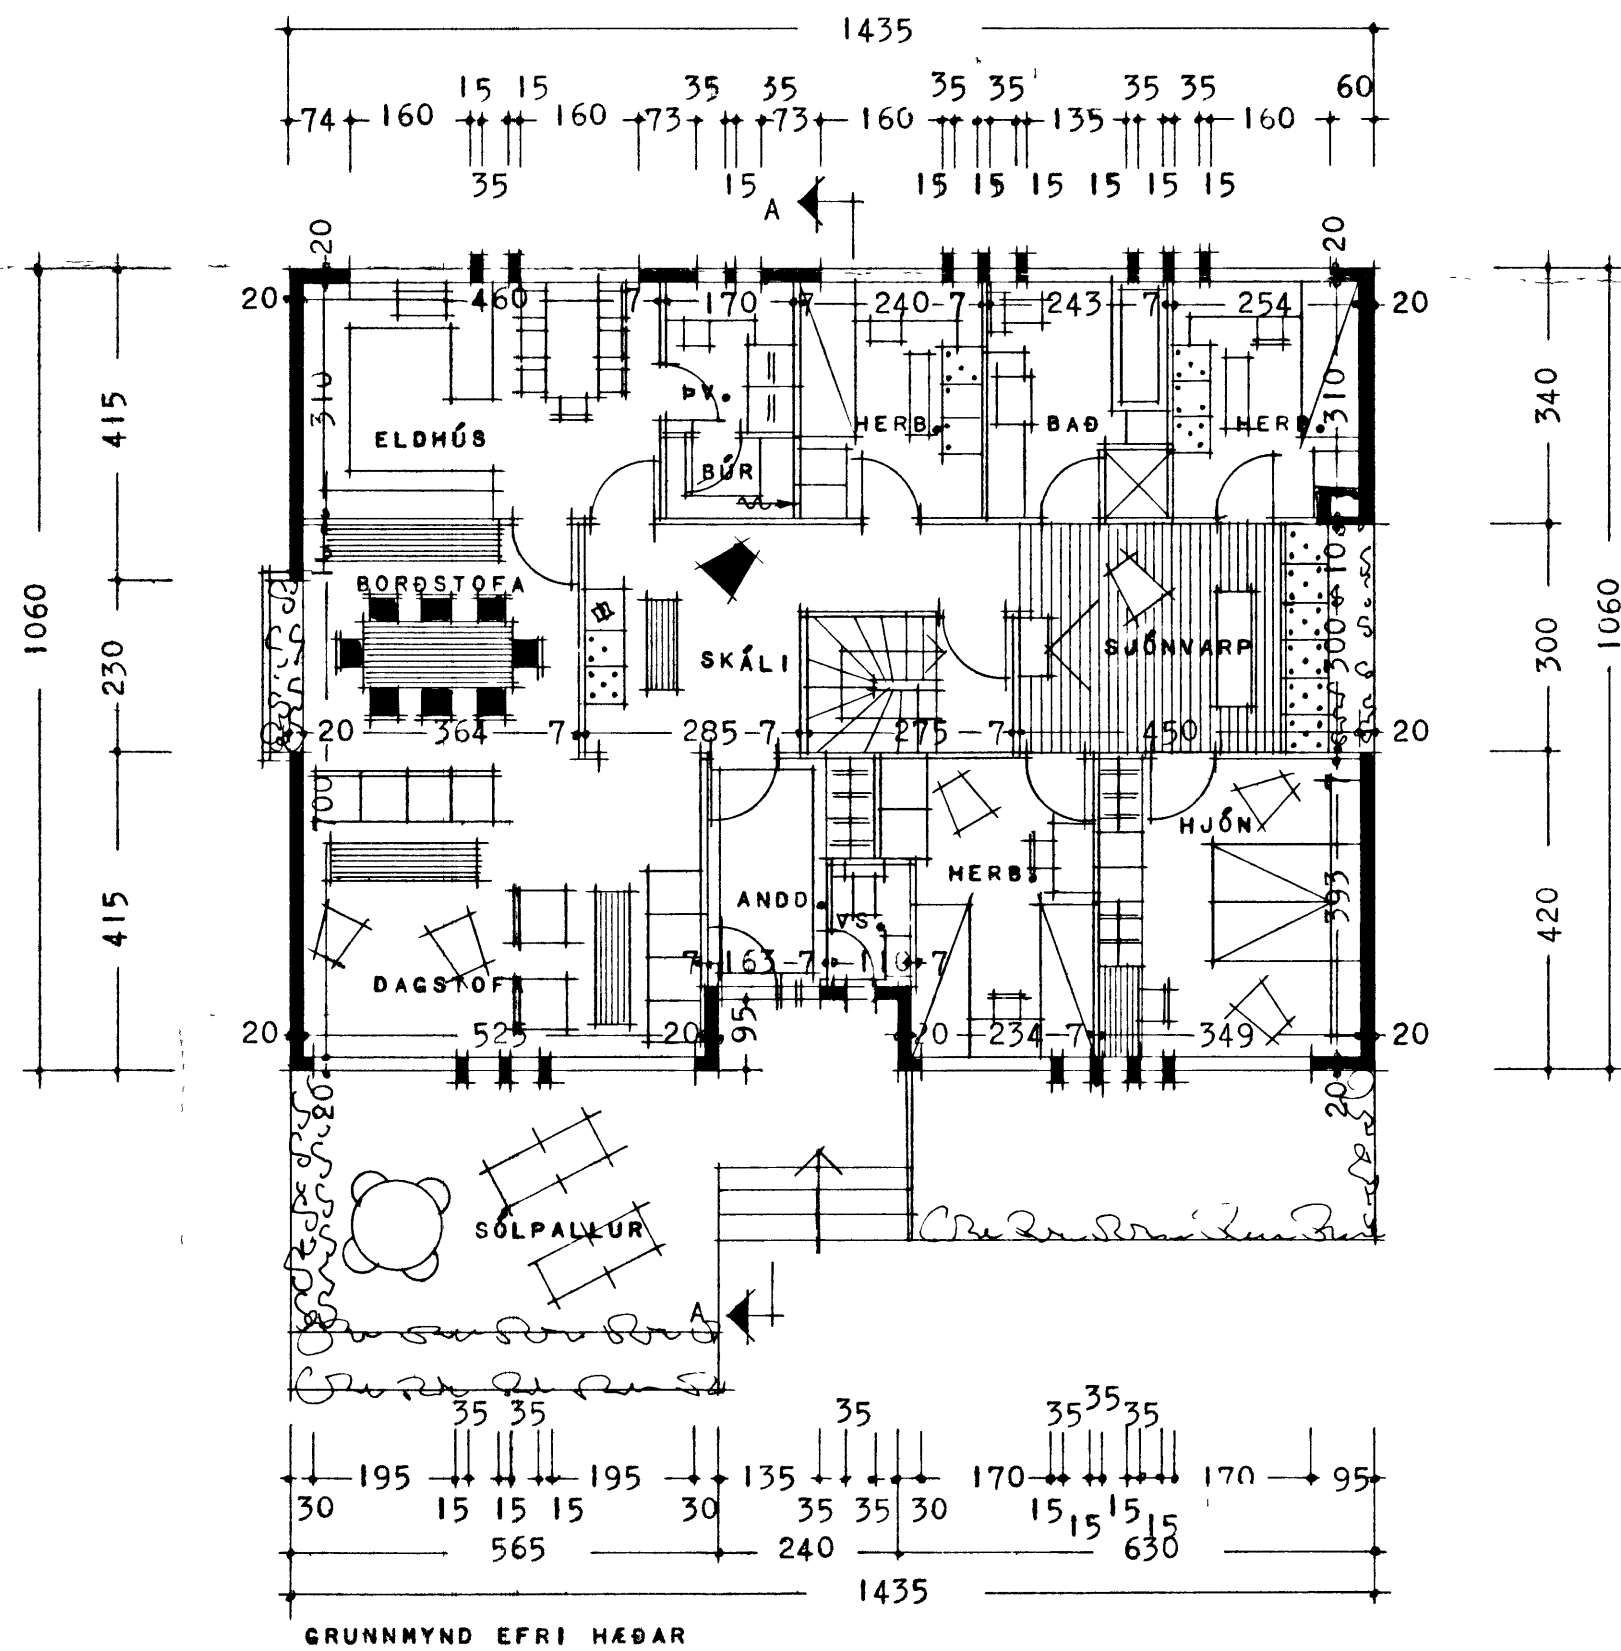

FRÁ ÖLLU GLUGGALAUSSU RÍMI KOMI
LOFTTRASTING SKV. BYGGINGASÞYKK

J. G. Gunnarsson