


1. HÆÐ

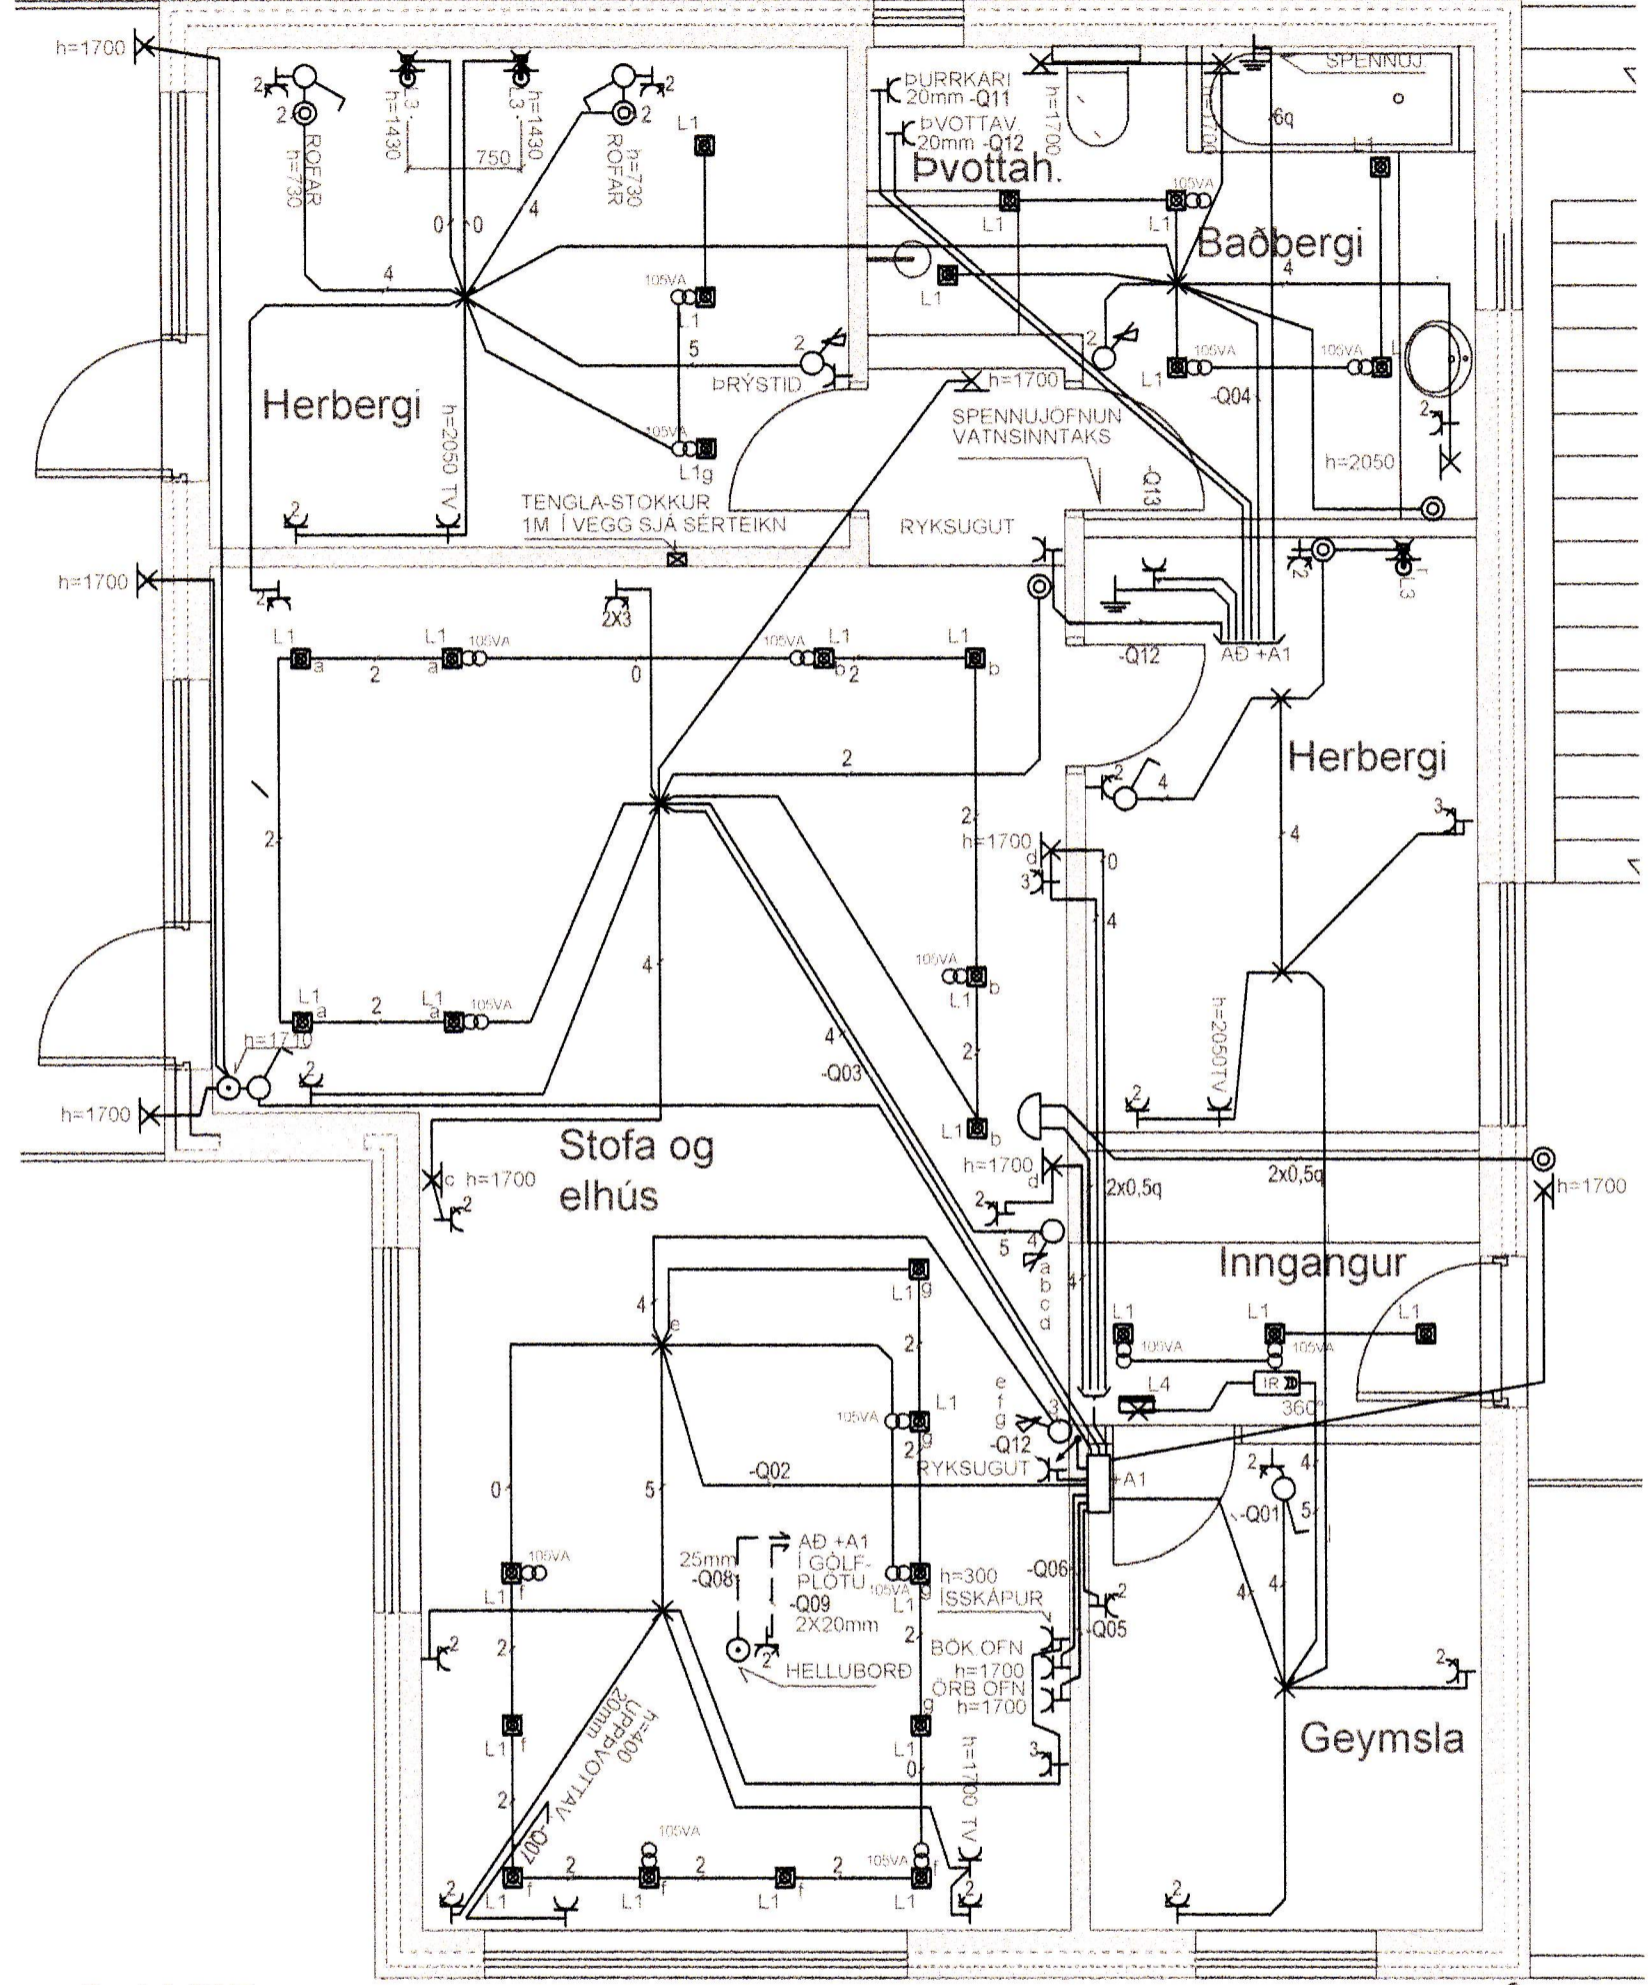

2. HÆÐ

ÁRITUN AÐALHÖNNUNAR: *Jon Eisti Ólafsson*
 160963-7519
 ÁRITUN HÖNNUNAR: *Jon Eisti Ólafsson*
 160963-7519



GERT JGÓ	FLOKKUN VERKNR. 1103-1	WATT EHF LÖGGILTUR RAFVERKTAKI	VERKHEITI. KIRKJUVEG 66 900 VESTMANNAEYJUM LÁGSPENNULAGNIR	TEIKN. NR. 2 NÆSTA TEIKN 3	DAGS. 2014.03.11 ÚTG. A
--------------------	-------------------------------------	--	--	---	--