




SAMÞYKKT AF BYGGINGARFULLTÖL
5. JÚLÍ 2013
Byggingarfulltöl

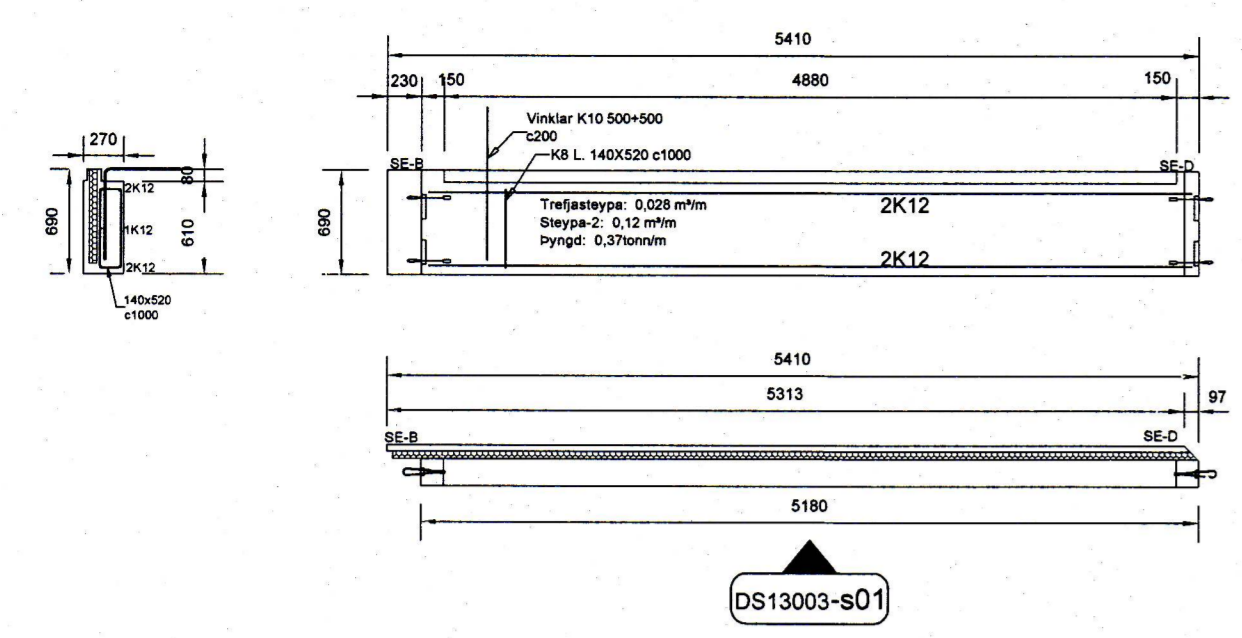


DS13003-s01

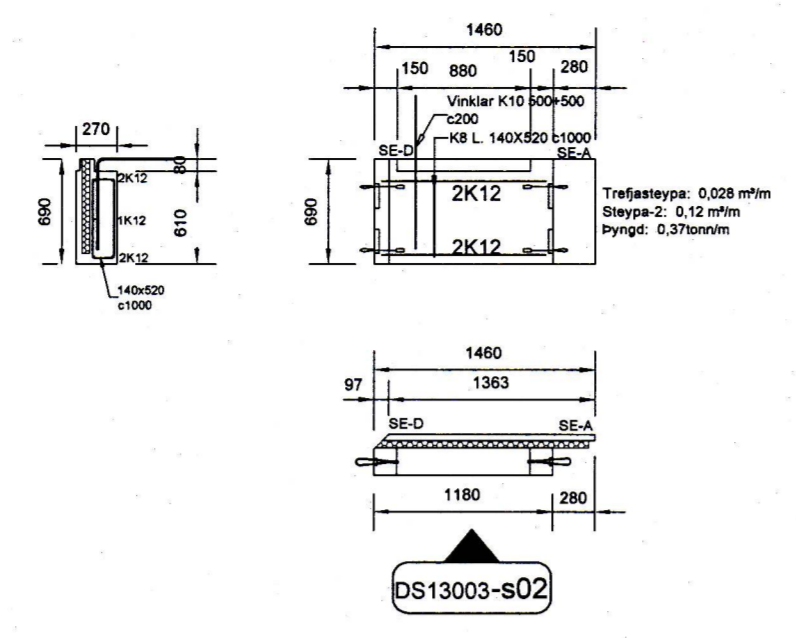


DS13003-s02

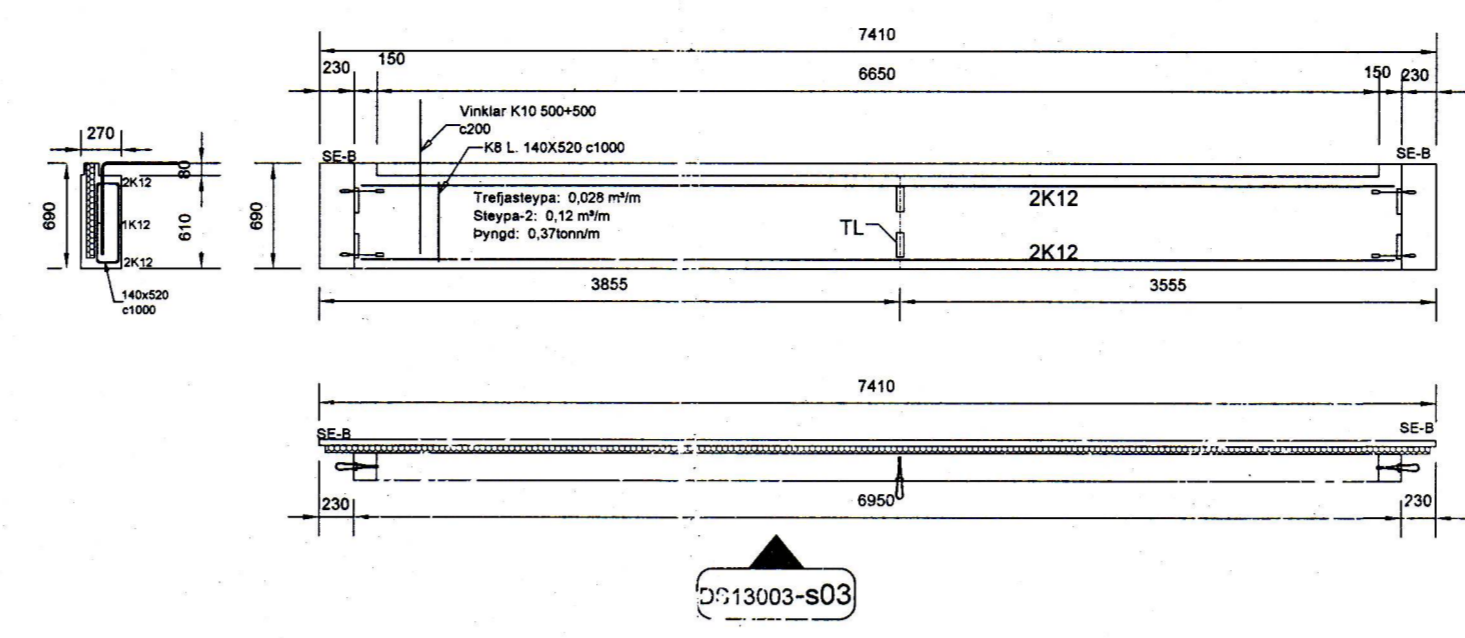


DS13003-s03

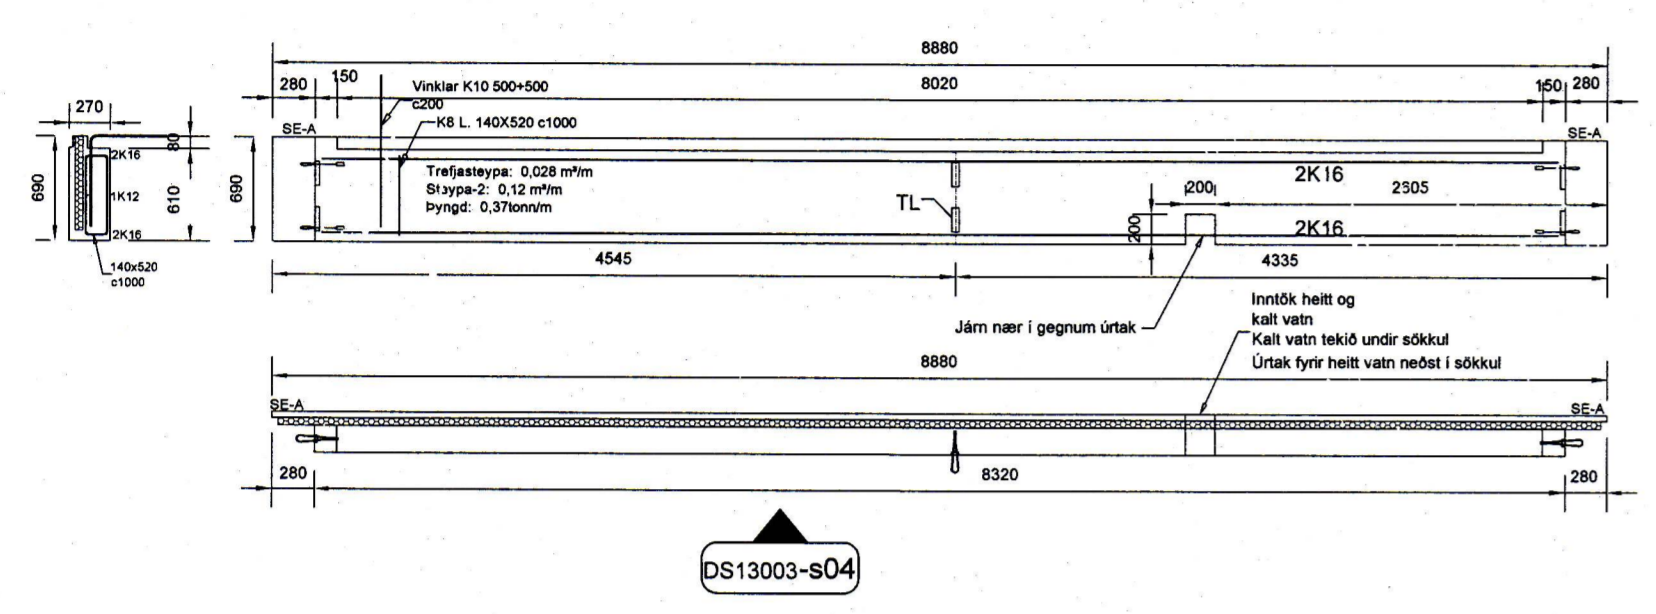


DS13003-s04

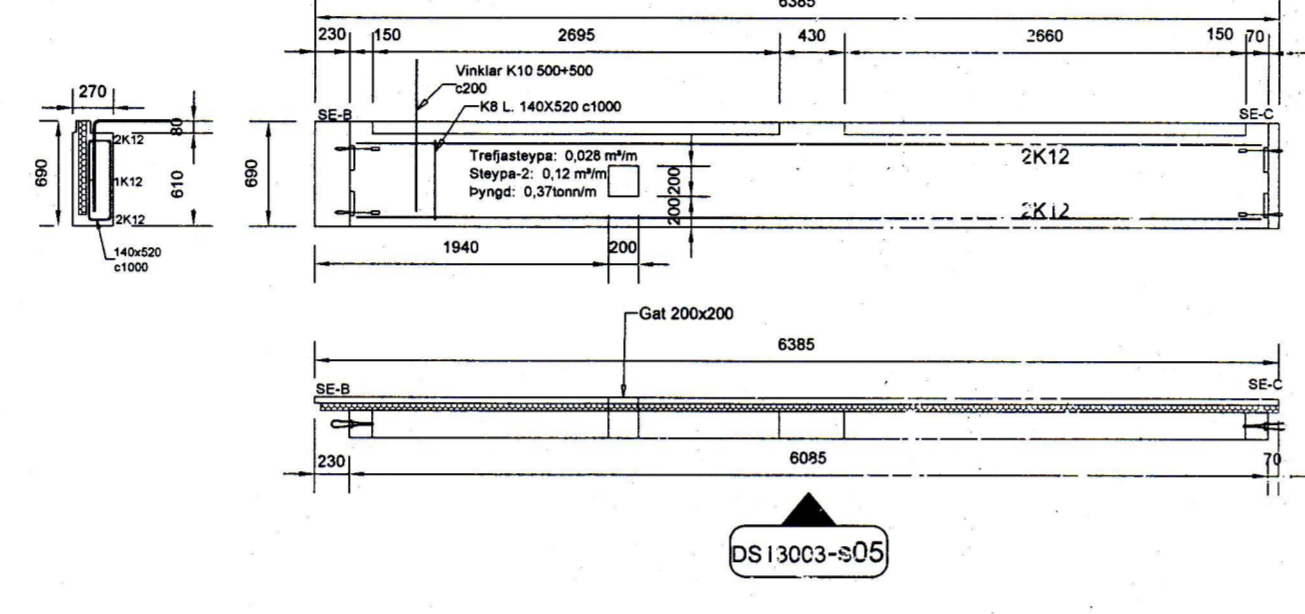


DS13003-s05

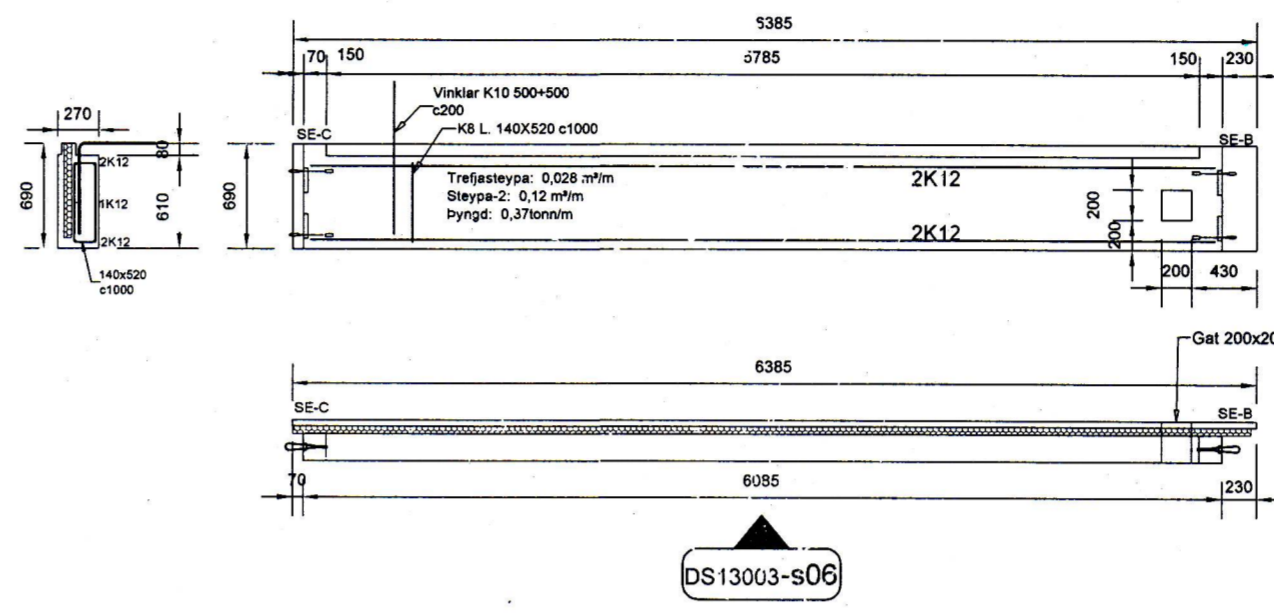


DS13003-s06

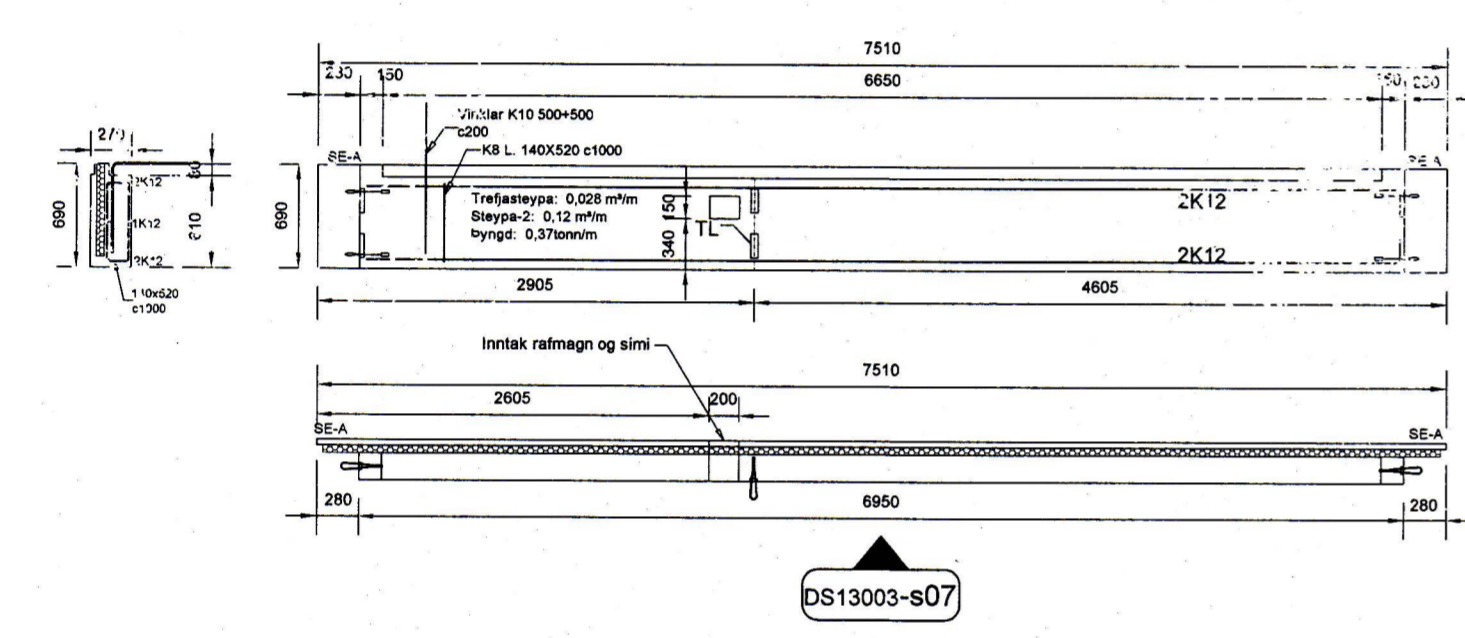


DS13003-s07

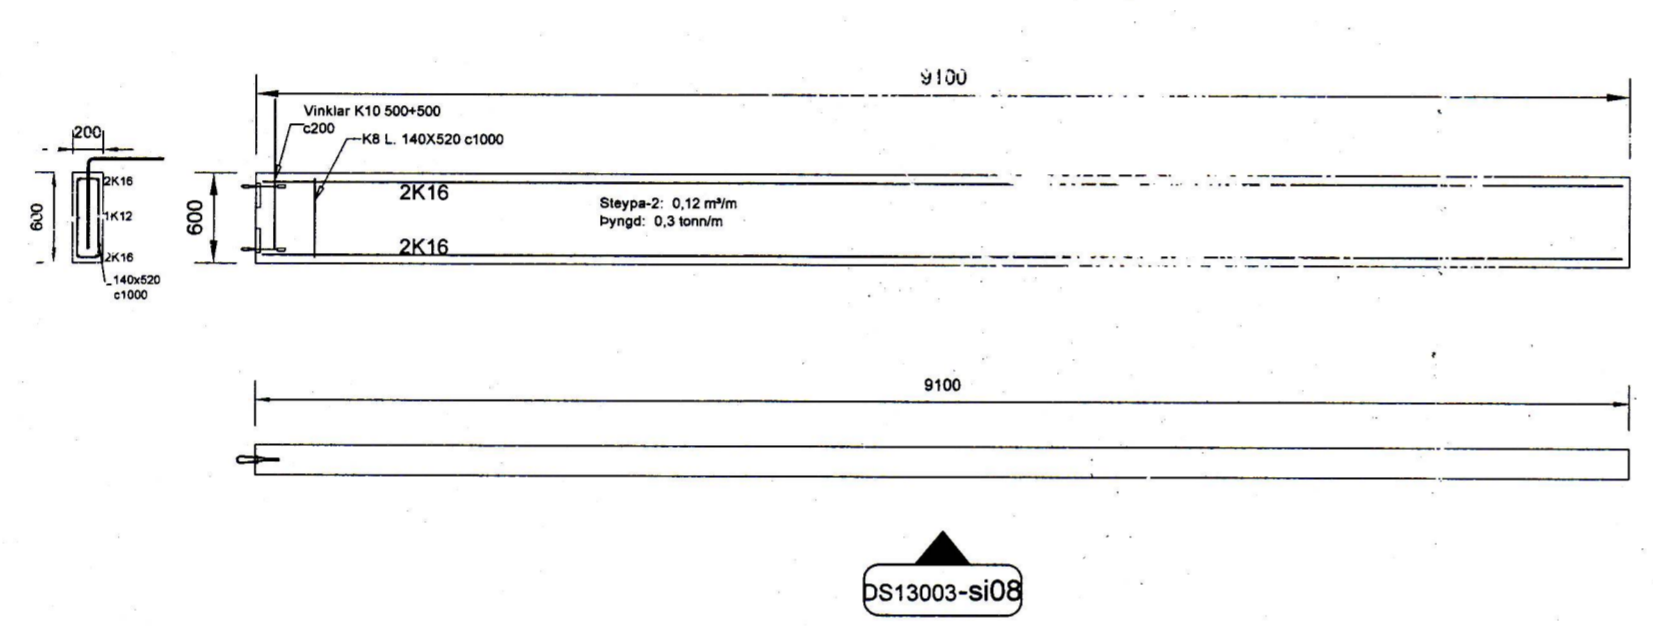

DS13003-si08

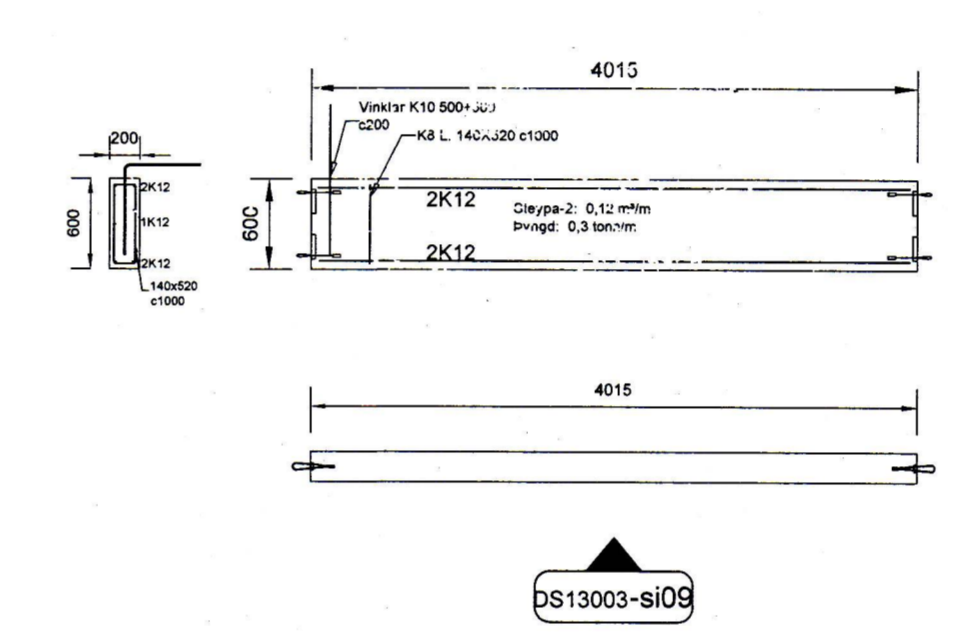

DS13003-si09

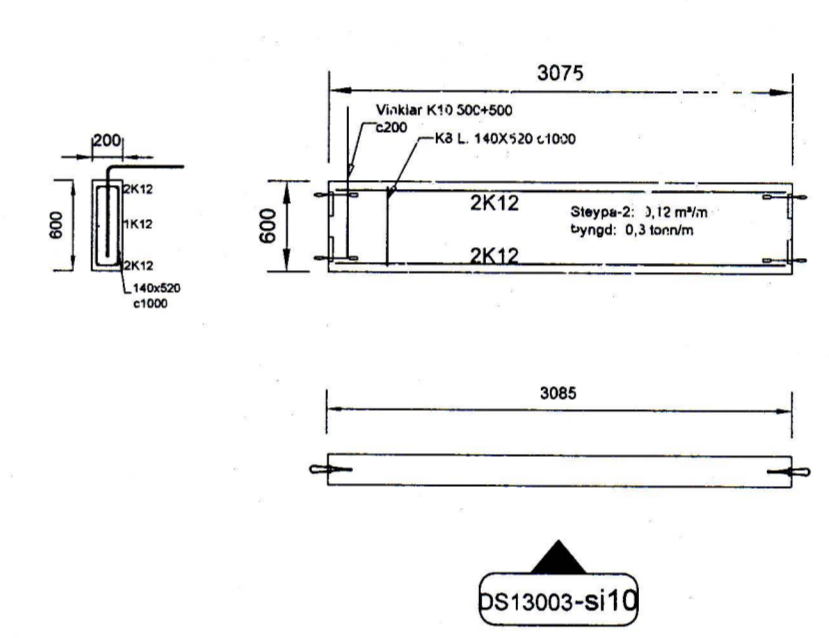

DS13003-si10

Öll mál eru í mm, hæðarkátar í m

| | | | |
|---|--------------------------|--|-----------------------------------|
| Útgáfa: B01 | Skýring: Byggingaræðning | Dagur: 14.02.13 | Hönnuð: BM/HBH |
| Daga undirskriftir | | Nafn og H. hönnuðarþjóna: Halldór Hjörleifsson | |
| Undirskrift hönnuðarþjóna: | | | |
| | | | |
| Nafn hönnuðar: Bergþór Helgason Kl. 270474-4899 Netfang: beggi@bmvalla.is Bjarni Már Hauksson Kl. 301279-5909 Netfang: bjarni@bmvalla.is | | Kl. 450510-0680 - Bliðshófa 7 - 110 Reykjavík - Sími: 412-5000 - Fax: 412-5001 | |
| Undirskrift og H. hönnuðar: Eln. BM Vallá Bergþór Helgason 270474-4899 | | | |
| Bláasetur: A1 | MKV: 1:50 | Tekni: BMH | Dagur: 16.01.13 |
| Vork: Kirkjuvegur 66, Vestmannaeyjar Íbúðarhús Ásýndir sökkuleininga | | | Tölning NR: B102 VNR: DS13-003 |