




SAHMYKI I BYGGINGA EYND  
8-1-88  
Jakti Progninn

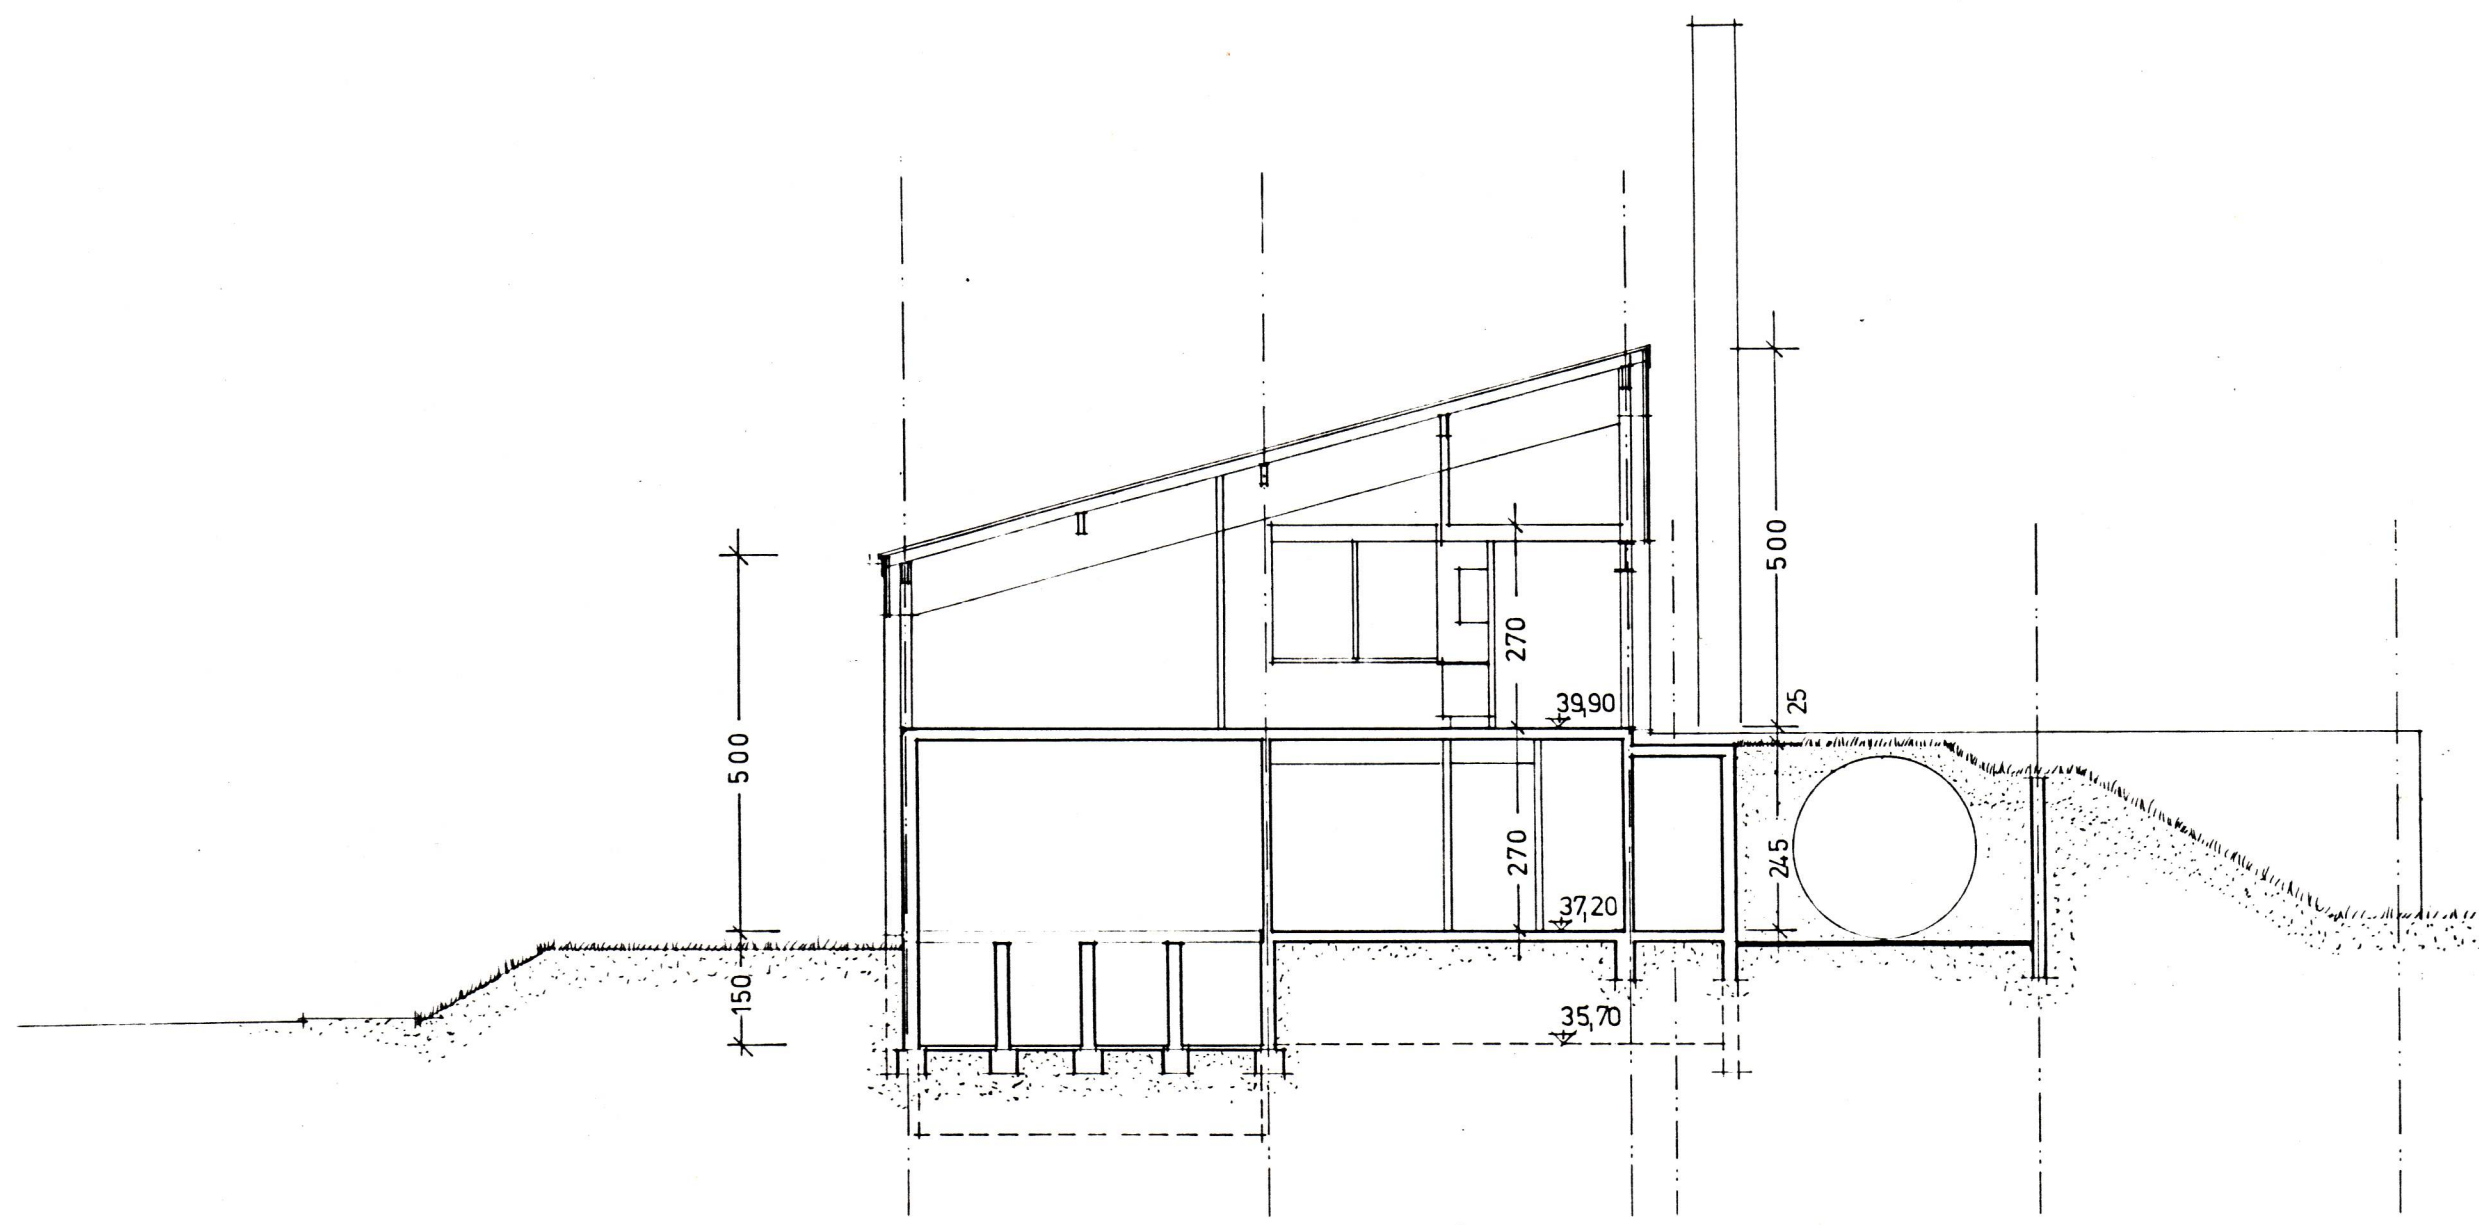

PVERSNIÐ A - A

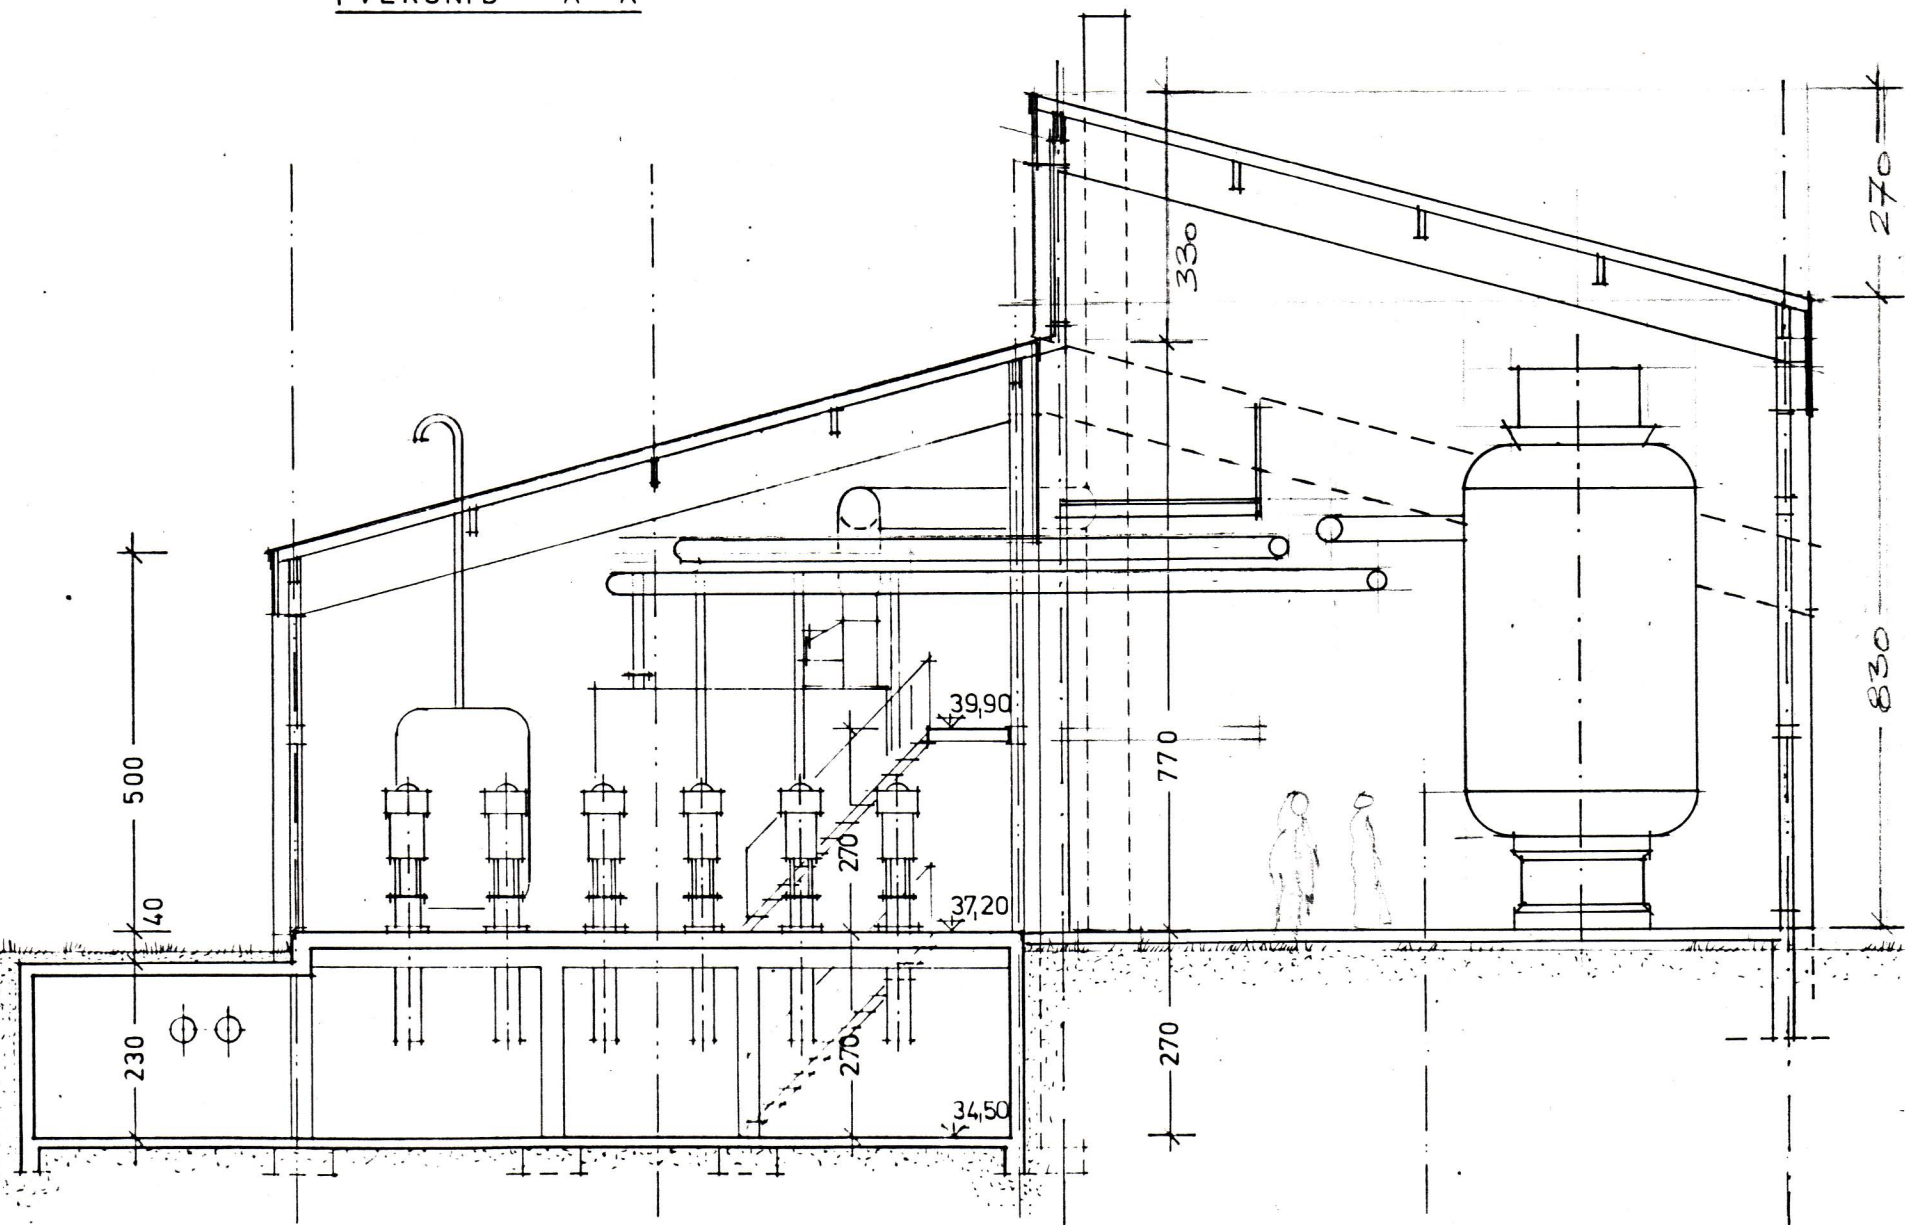

PVERSNIÐ B - B

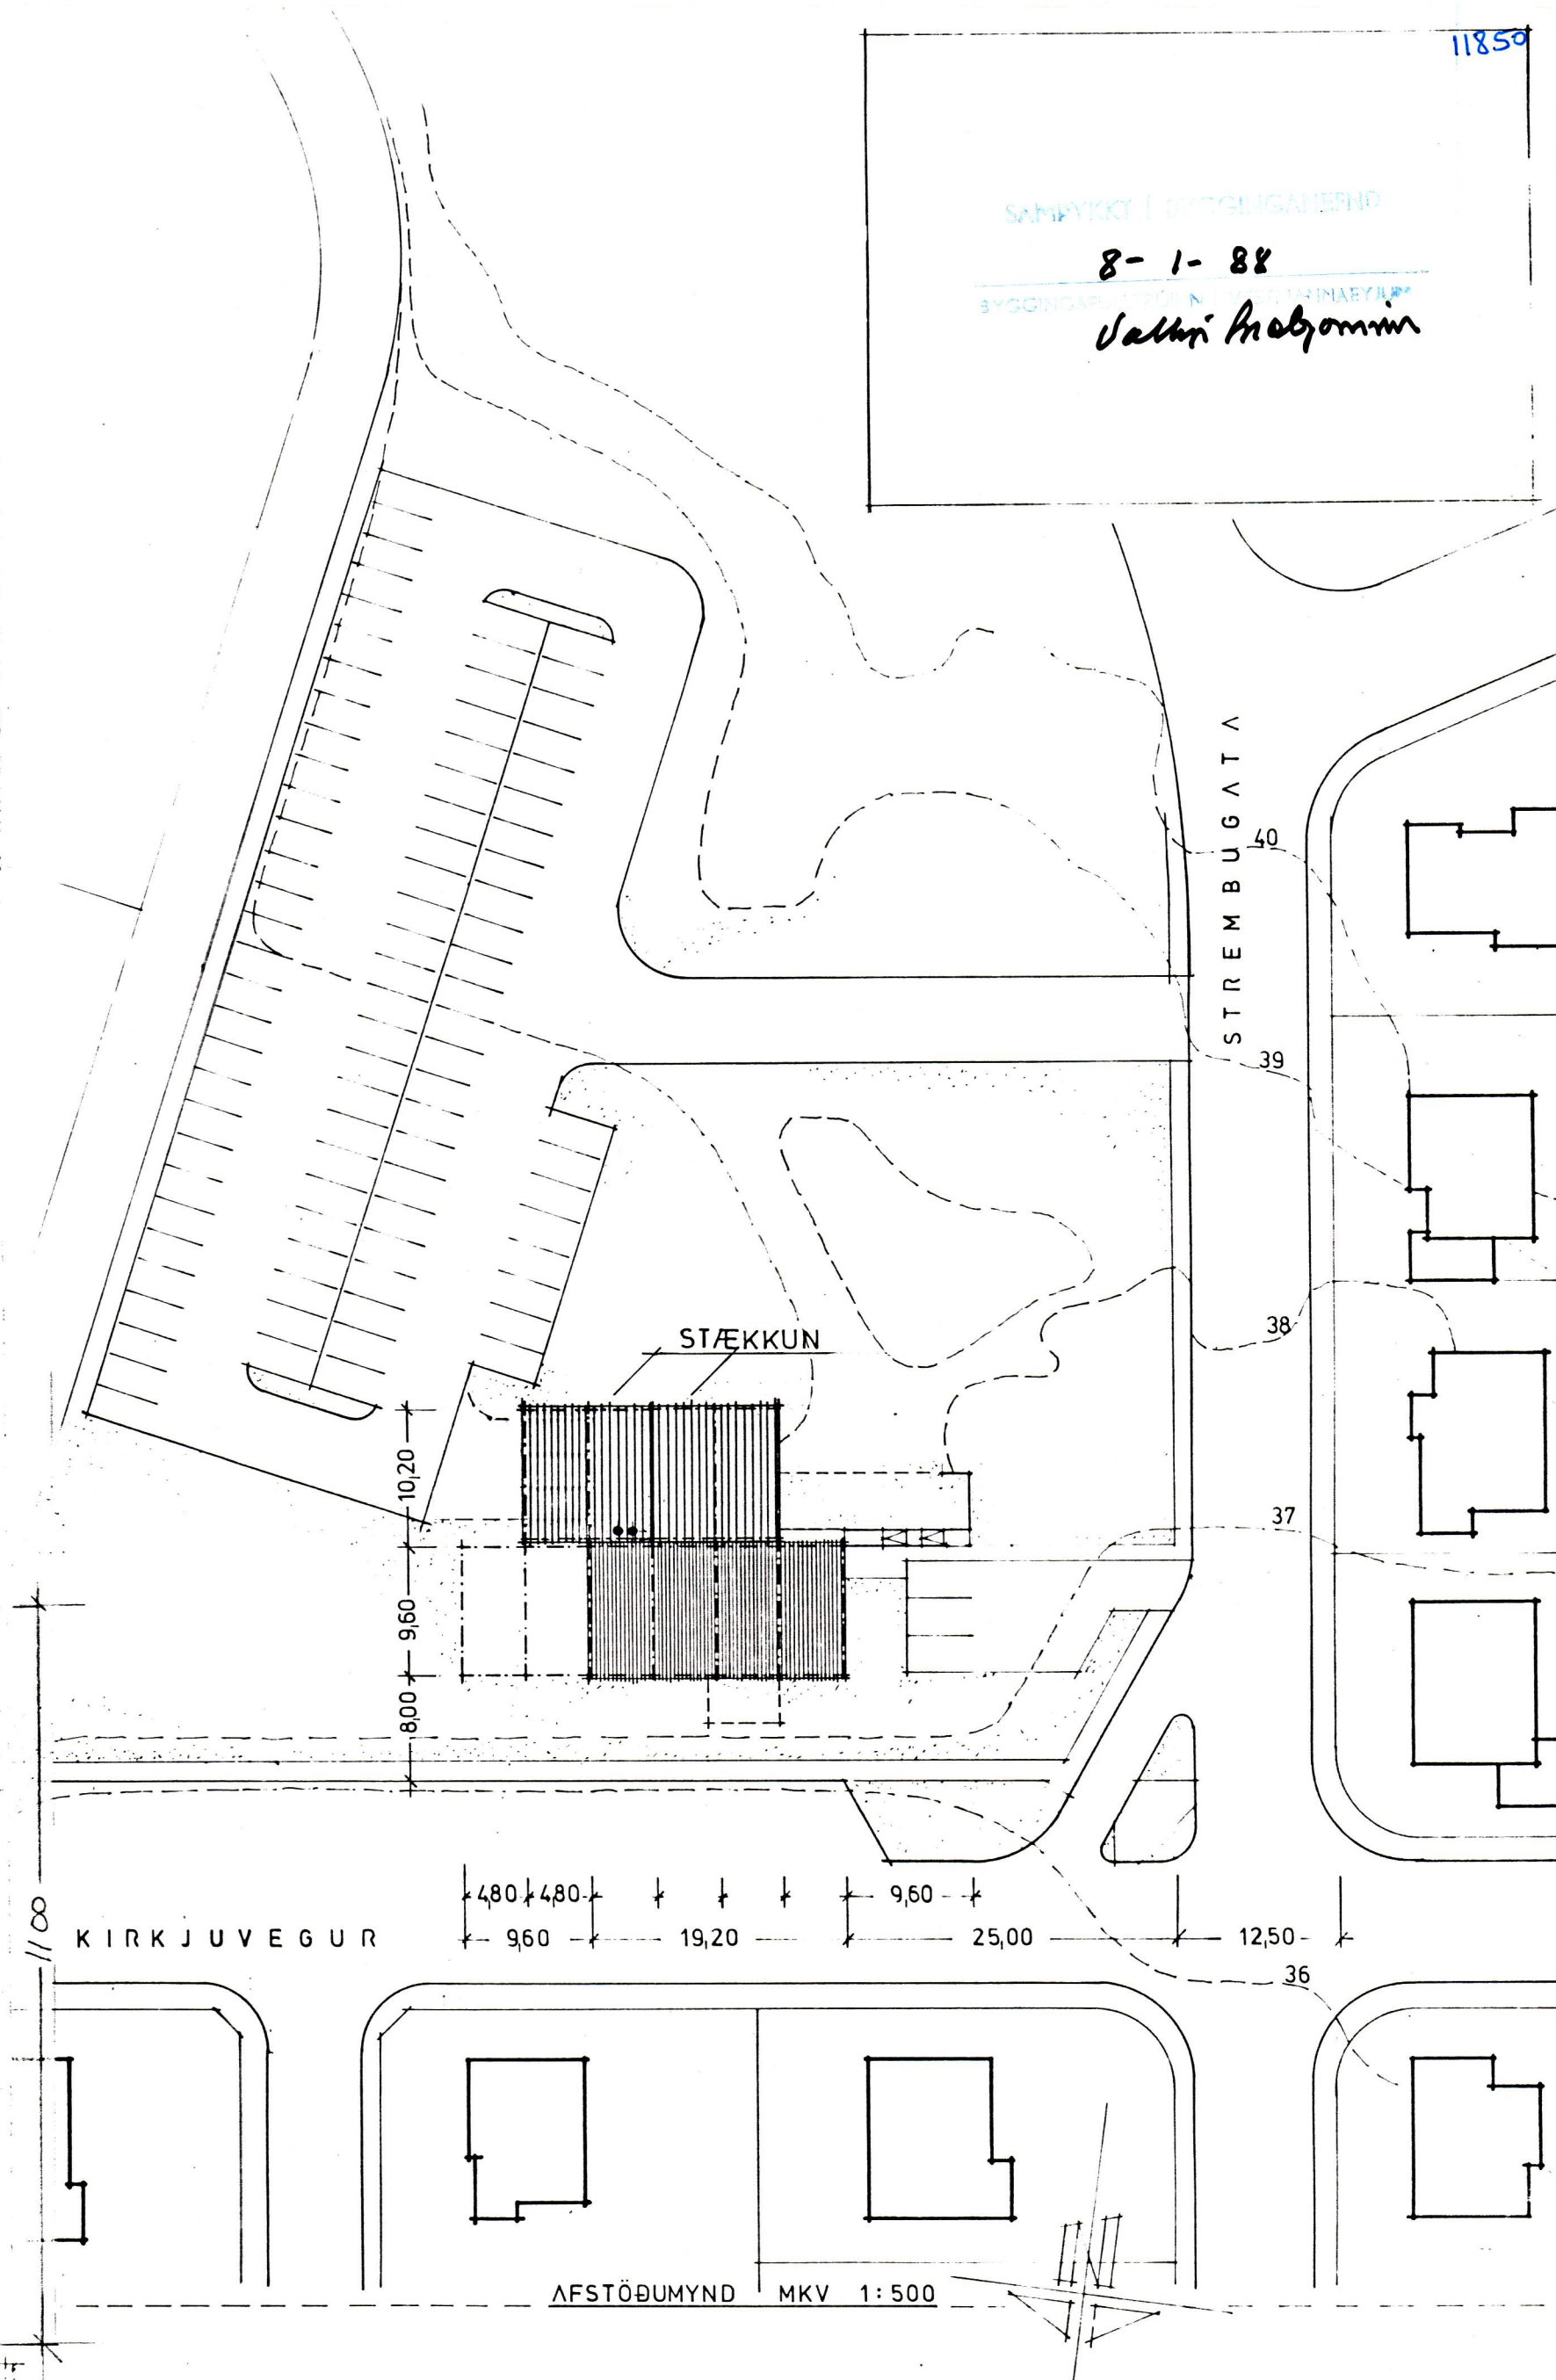

AFSTÖÐUMYND MKV 1:500

<b>TEIKNISTOFA</b> <b>Laugavegi 96</b> REYKJAVÍK sími 179 80	FJARHITUN   VESTMANNNAEYJUM Dælustod   Longulag	
	HRAFNKELL THORLACIUS ARK. BJORN EMILSSON TÆKNIFR. NJORDUR GEIRDAL ARK.	afstöðumynd þversnid m.kv. 1:500 og 1:100 verk nr 7703 tekn nr 01 dags. nov. 77 breytt 15.12.87 TILLAGA NG