



HLIÐARHYND ~ 1:20 BITI LNP 220 OG SÚLUR
BITI UP 2

SÚÐ ~ 1:20

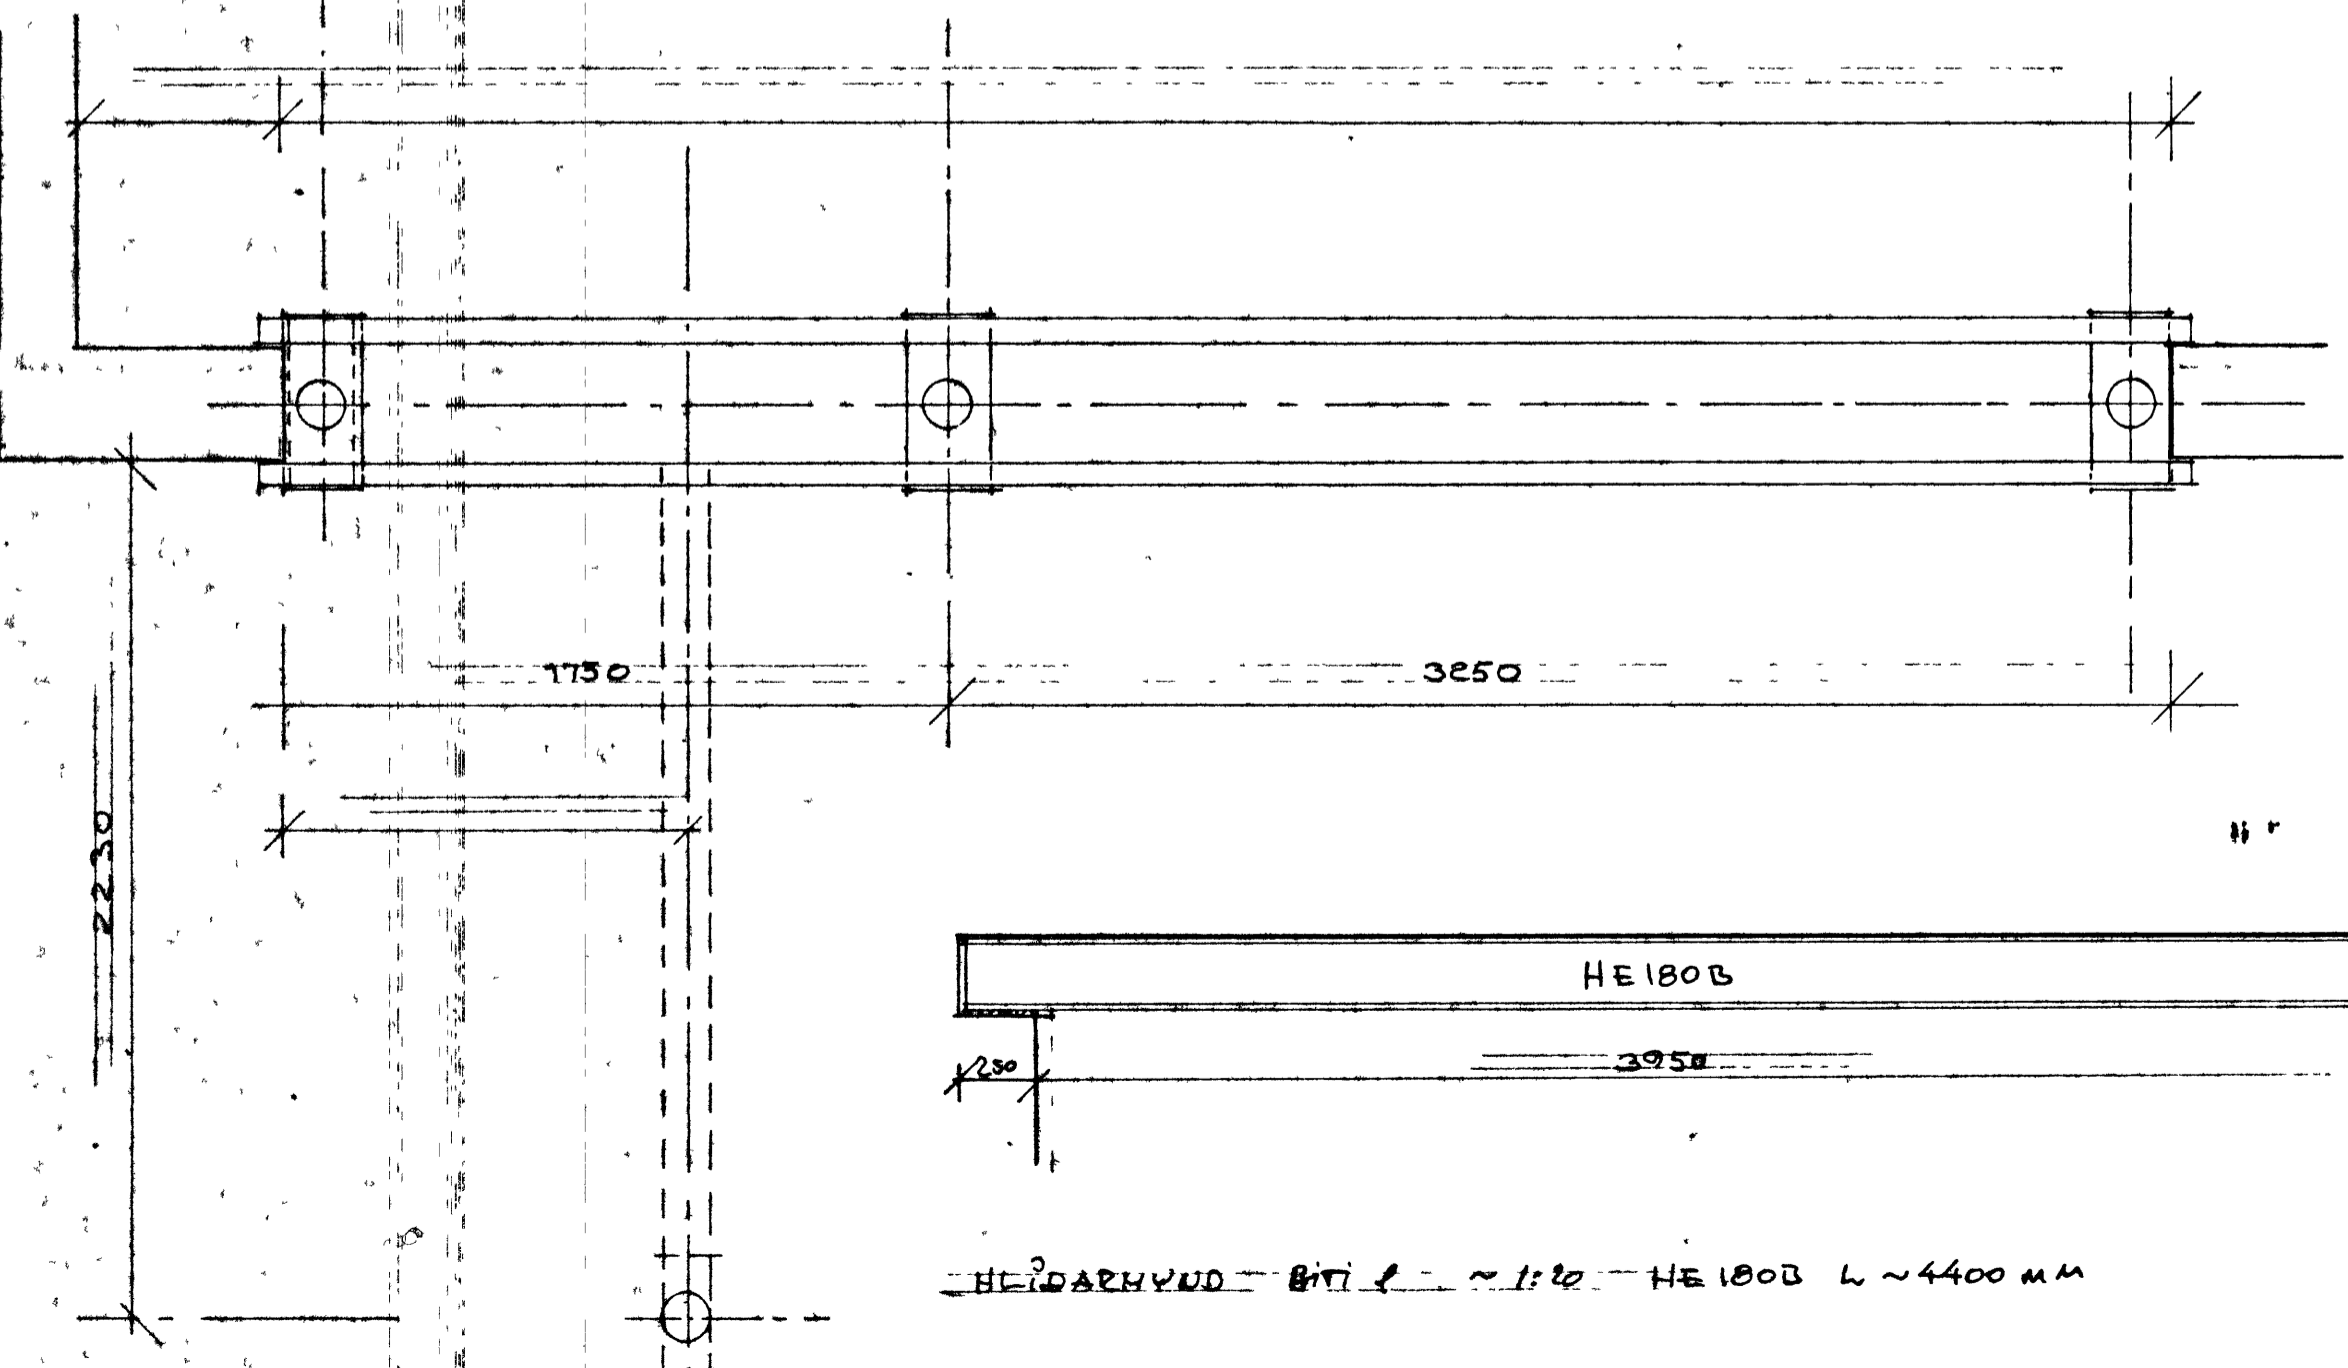

ATH! ÖLL MÁL TAKIST Á STAÐNUM
ÖLL EÐR GUFURÐR
ELVERJA SKAL STÁL BURÐARVIRKI A+
STEIÐULL 50MM EÐA 25MM PUSUÞINGU
EÐA SÉRSTAKR ELDVARNAR MÁLNINGU AF
VIÐURKENDR GERÐ
INDI ÖLL STÁLJÓKRI SKAL STEYPA MEB
SÉRSTAKRI ÞAU-STEYÐU.

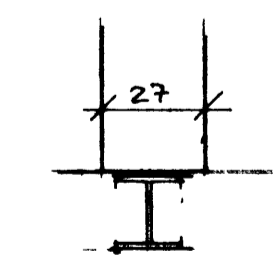

SÚÐ ~ 1:20

F		VERK SKUTINN KIRKJUEGI 21 VH
E		STALBITAR OG SÚLUR
D		HLÓTATEIKNING
C		
B		
A		
BR.	DAG.	BREYTING
		TEKNA NR. 7 AF 8405
PALL ZÓPHÓNÍASSON TEIKNISTOFA		KVARN ~ 1:20
RÁÐGJAFARVERKFRÉÐIÐJÓNUSTA F.R.V.		DAGS. JAN 1994
Kirkjubæjsskóli - 1081 Reykjavík - 500 Vestmannaeyjum		MANNAD P2
		TEKNA P2