
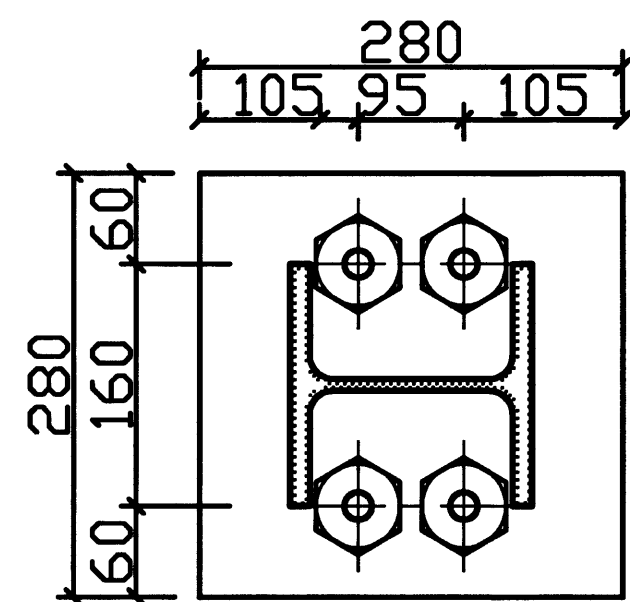


STÁLSÚLA HE160B
SÖÐIN FÄST Á
20mm STÁLPLÖTU
BOLTAR
4 STK. M20X15

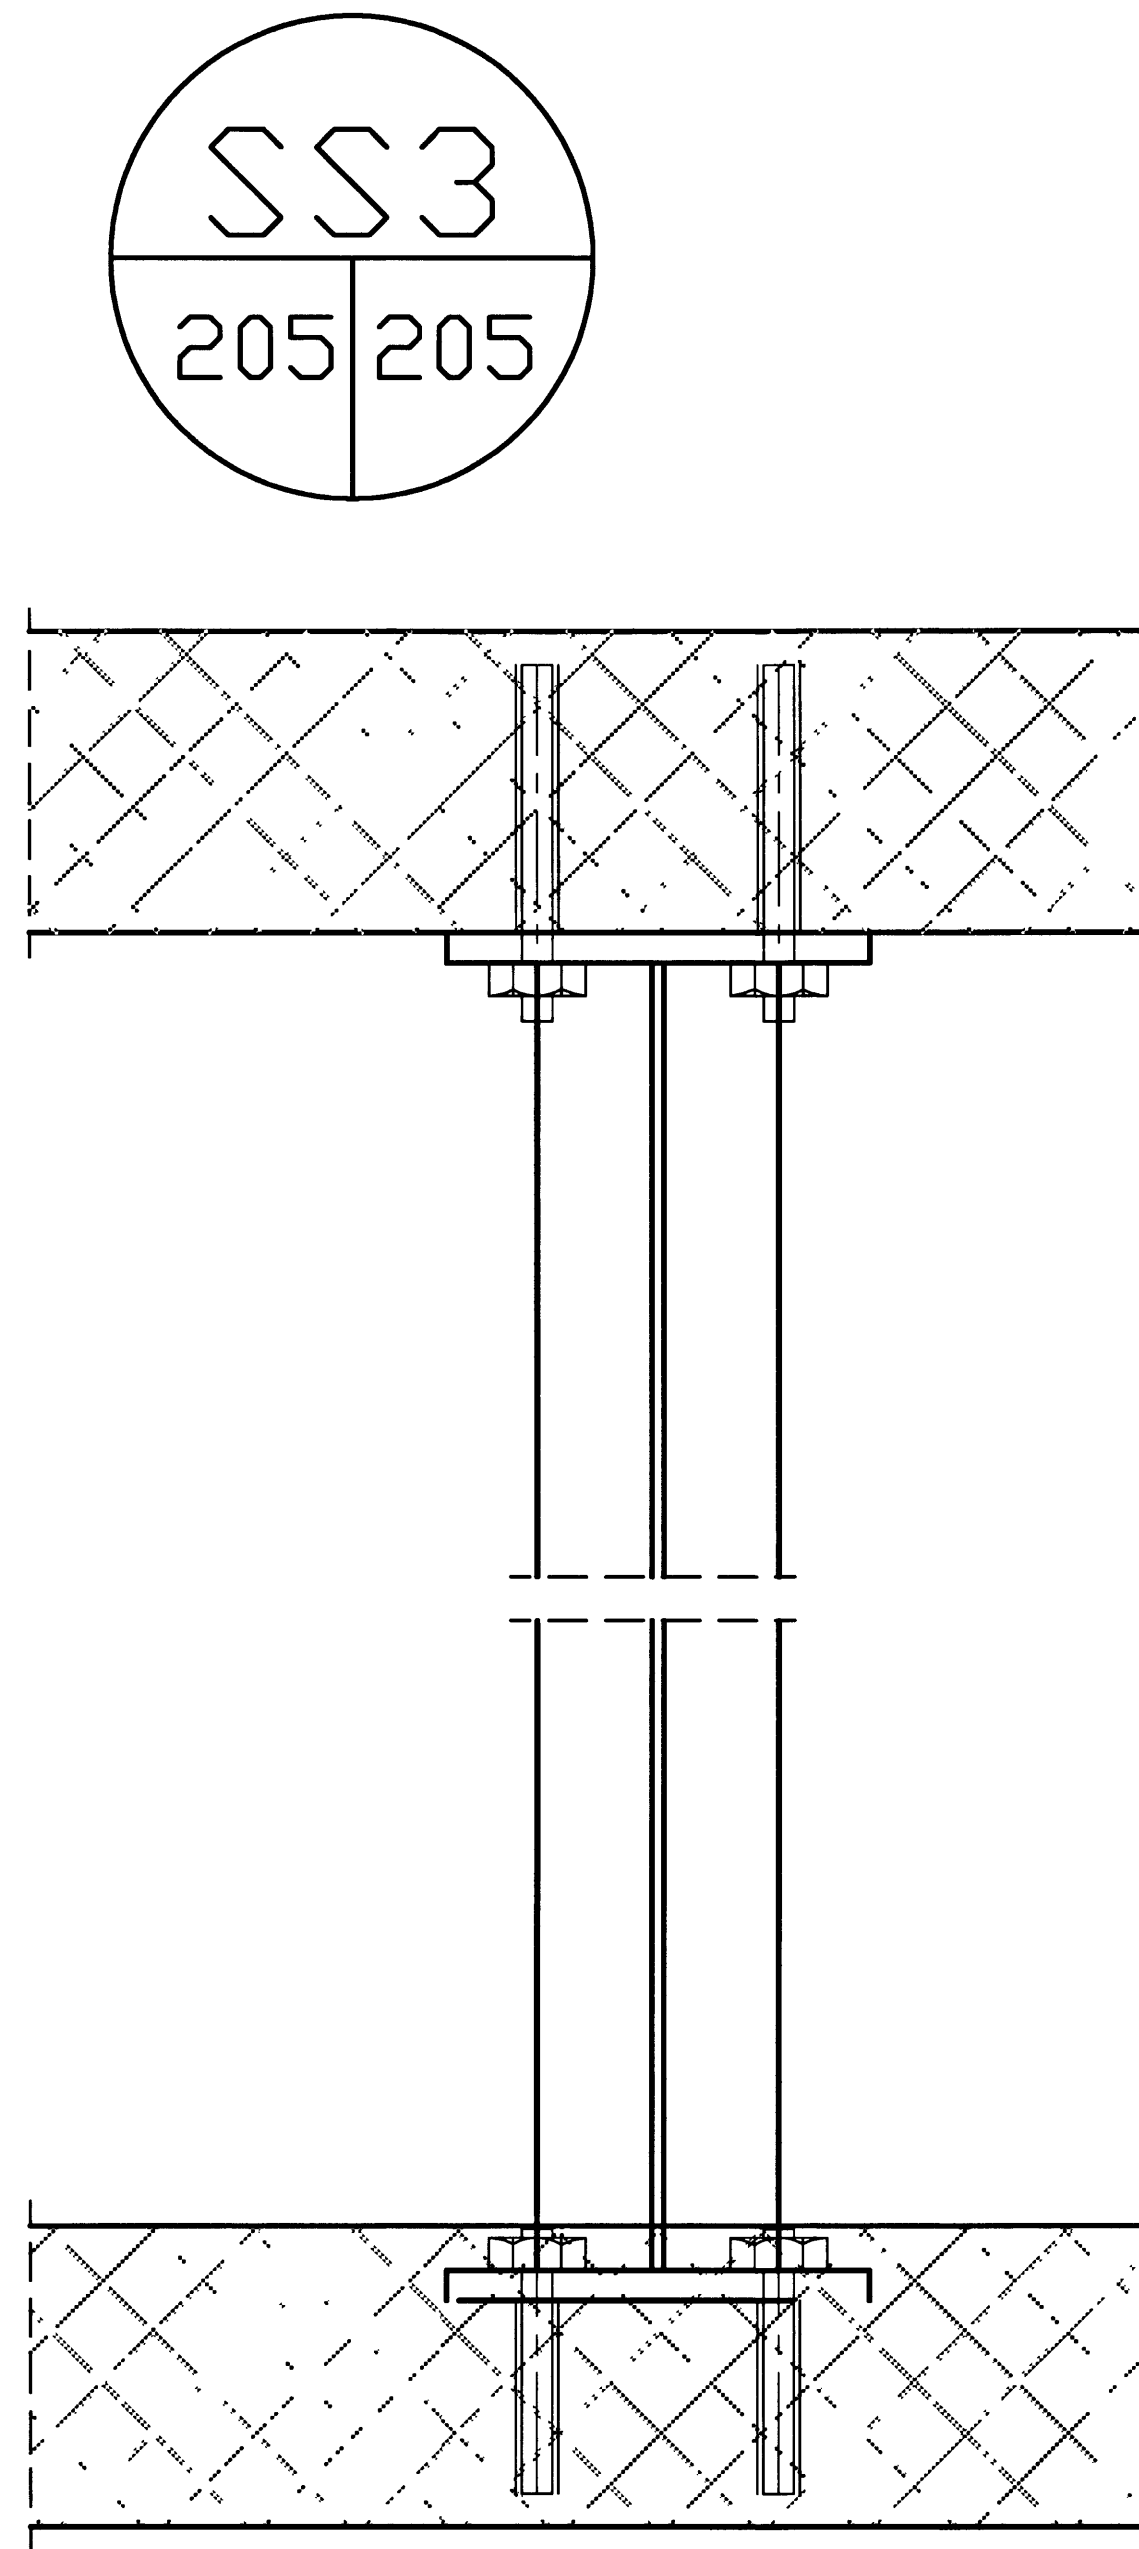


STÁLSÚLA HE160B
SÖÐIN FÄST Á
20mm STÁLPLÖTU
BOLTAR
4 STK. M20X15

SAMÞYKKT AF BYGGINGARFULLTRUA

23 JUN 2003
[Signature]
FRV

NR	DAGS.	BREYTING
A		
B		
C		
D		
E		
F		
G		
H		

SKÝRINGAR


Teiknistofa PZ ehf
Ráðgjafarverkfræðipjónusta 

Kirkjuveg 23 900 Vestmannaeyjum Sími 481-2711 Fax-481-3076
Heimasíða <http://www.teiknistofa.is> Netfang pz@teiknistofa.is

Verkefni
**ÍSLANDBANKI KIRKJUVEGI 23
900 VESTMANNAEYJUM**

Verkefni
**VIÐBYGGING ENDURBÆTUR
SÉRTEIKNINGAR STÁLSÚLA**

Dags.	Hannað	Verk.nr	Mælikvarði
10.03.03	SP	0226	1/5
Yfirfarð	Teiknað	Teikn nr	Breyting
	EA	205	
Samþykkt	<i>[Signature]</i>		


FRV
[Signatures]
FRV