

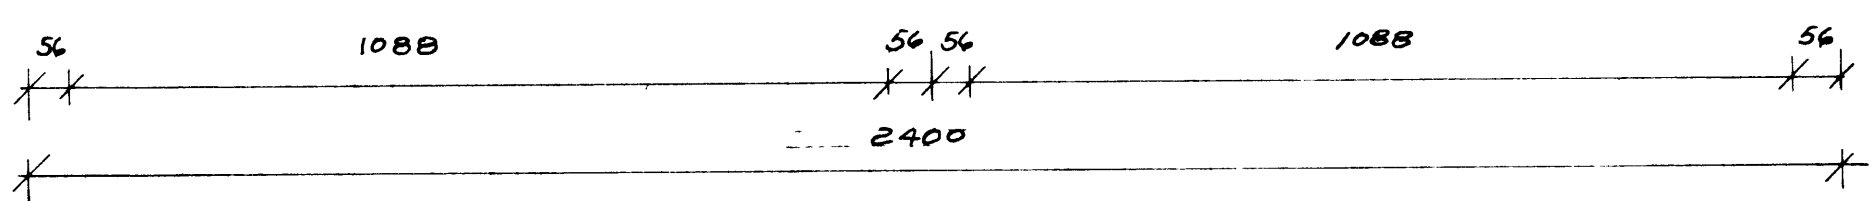


G-1-




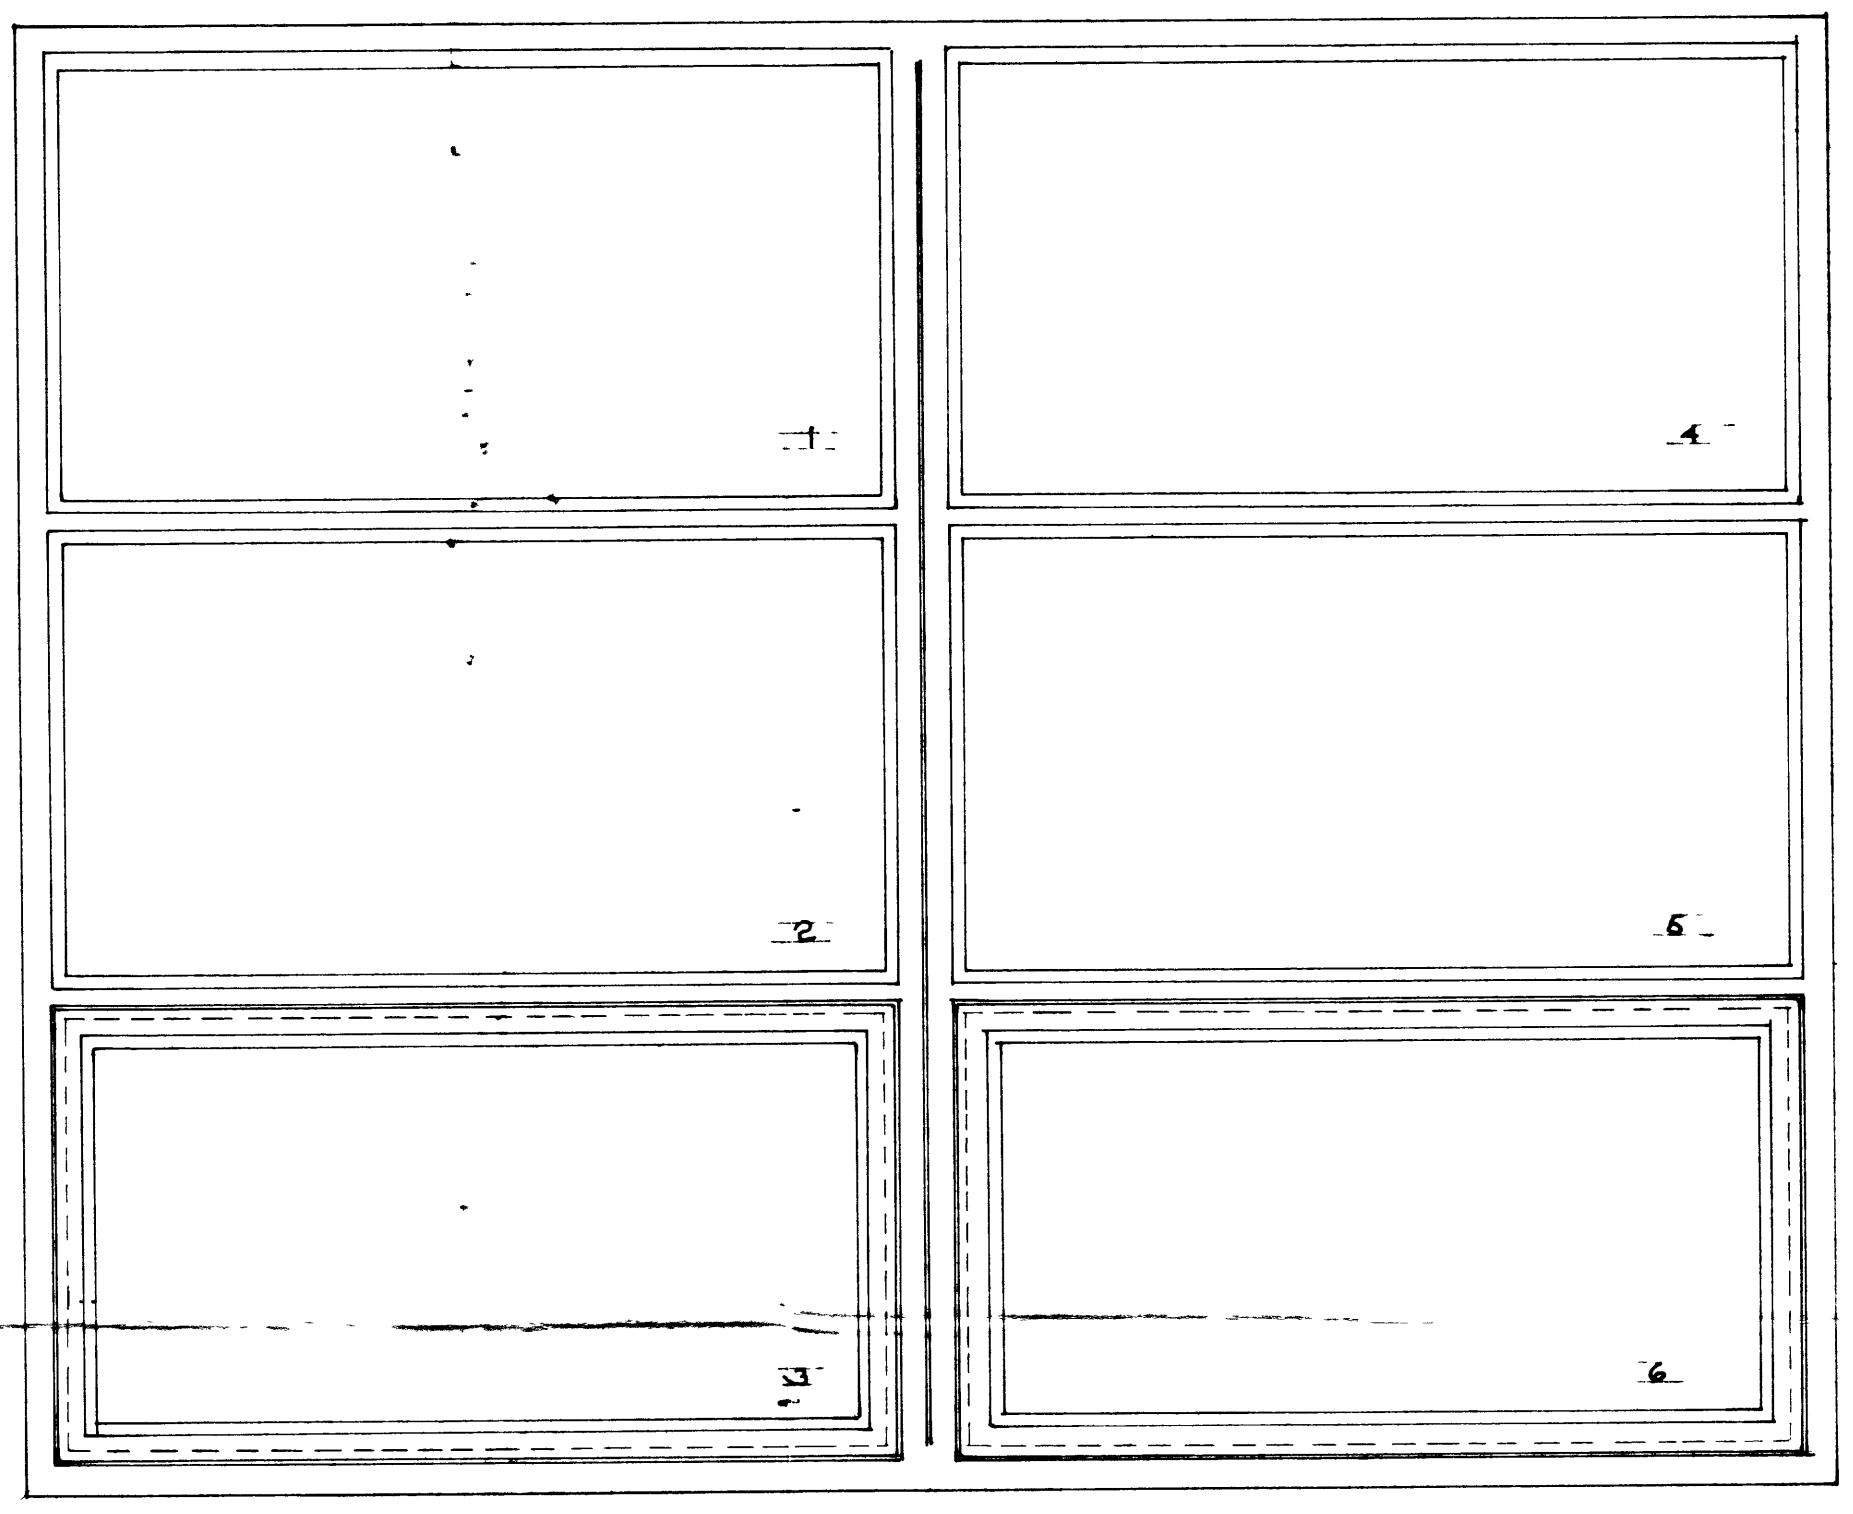


G-2-


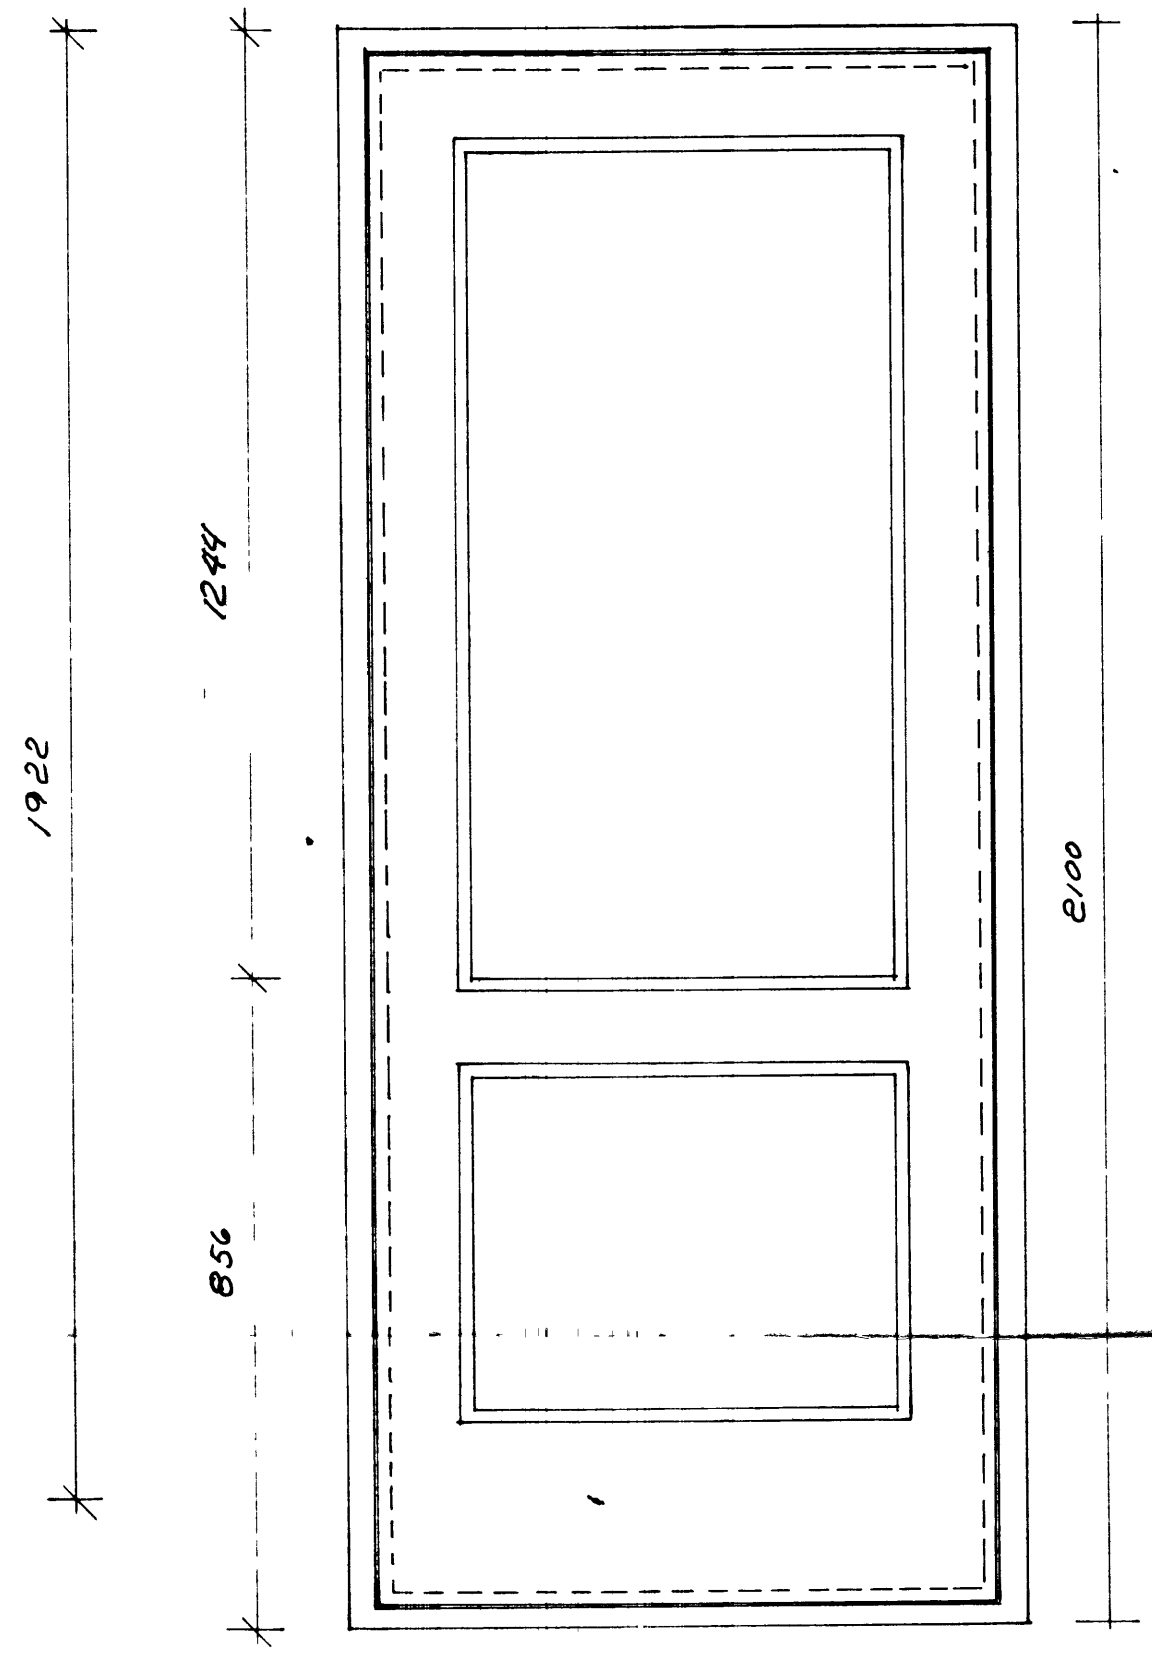


856

1244

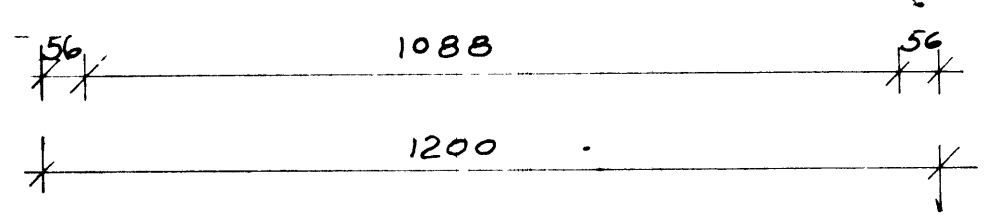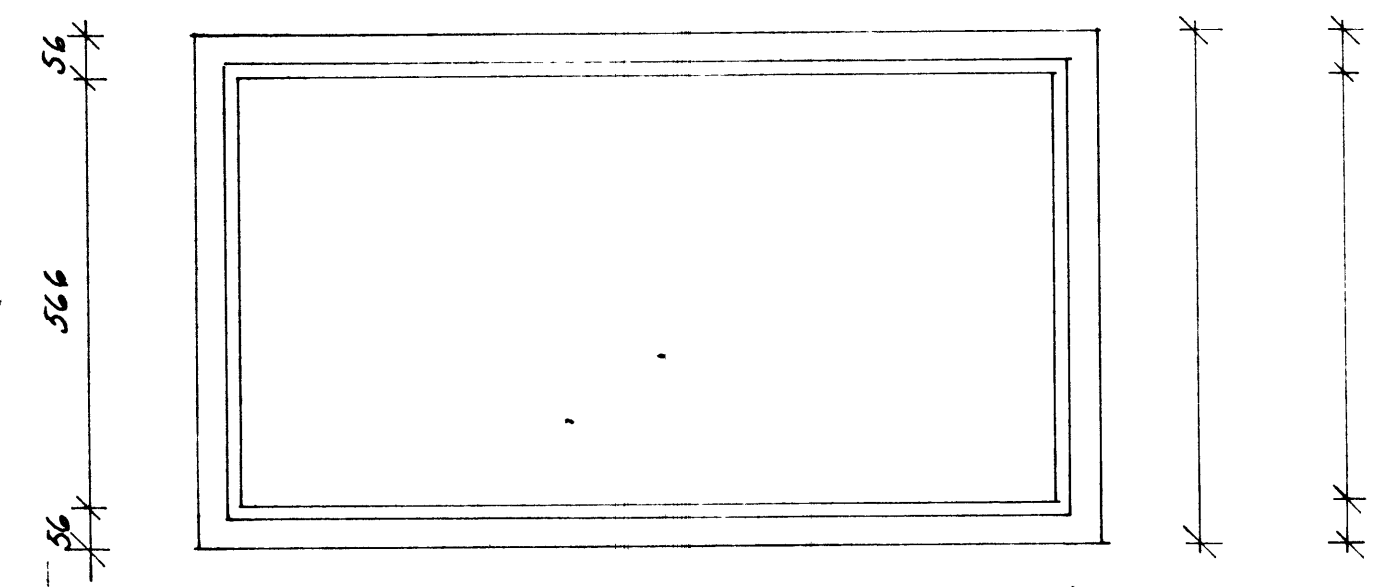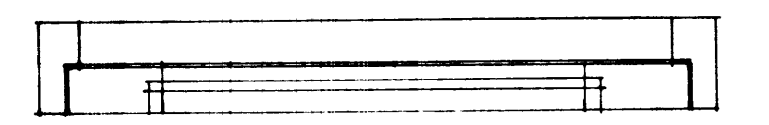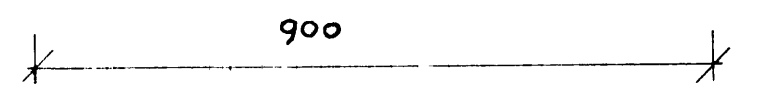

G-3-

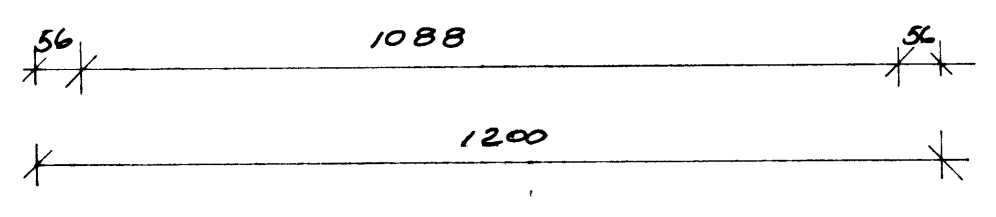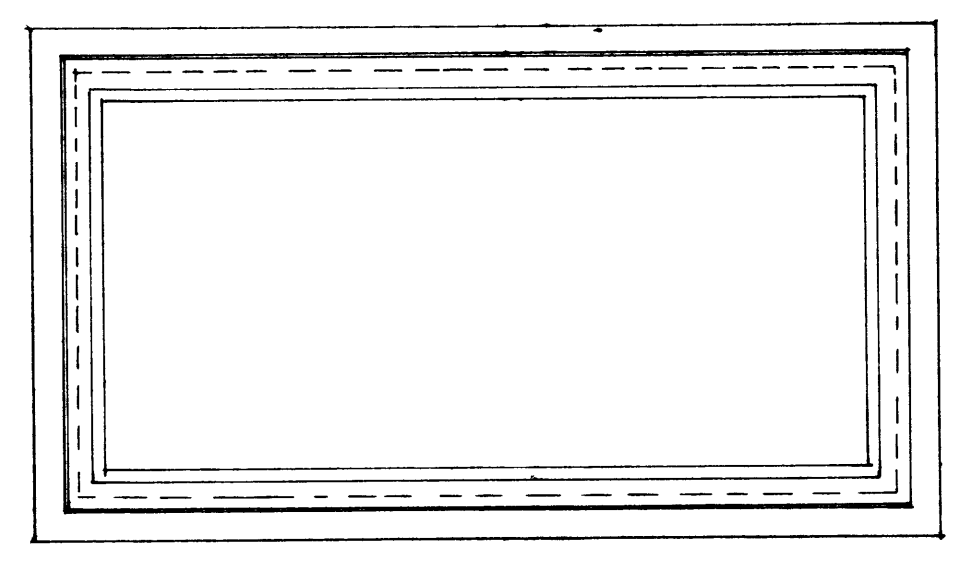

G-3-F

| | | | |
|-------------------------|------|----------|---------------------------|
| F | | | VERK KIRKJUVEGUR 59 VESTH |
| E | | | GLUGGAR OG SVALAHUED |
| D | | | G-1, G-2, G-3 |
| C | | | |
| B | | | |
| A | | | |
| BR | DAGS | BREYTING | TEIKN NR 9 AF 83 49 |
| PÁLL ZÓPHONIÁSSON | | | HANNAD P2 TEIKNAD |
| BYGGINGATÆKNIFRÆÐINGUR | | | KVARDI 1 10 |
| KIRKJUVEGI 23 - 98-2711 | | | DAGS DEB 1983 |
| 900 VESTMANNAFYLLUM | | | |