


A ÞAKNIÐURFALL
K-700 1:20

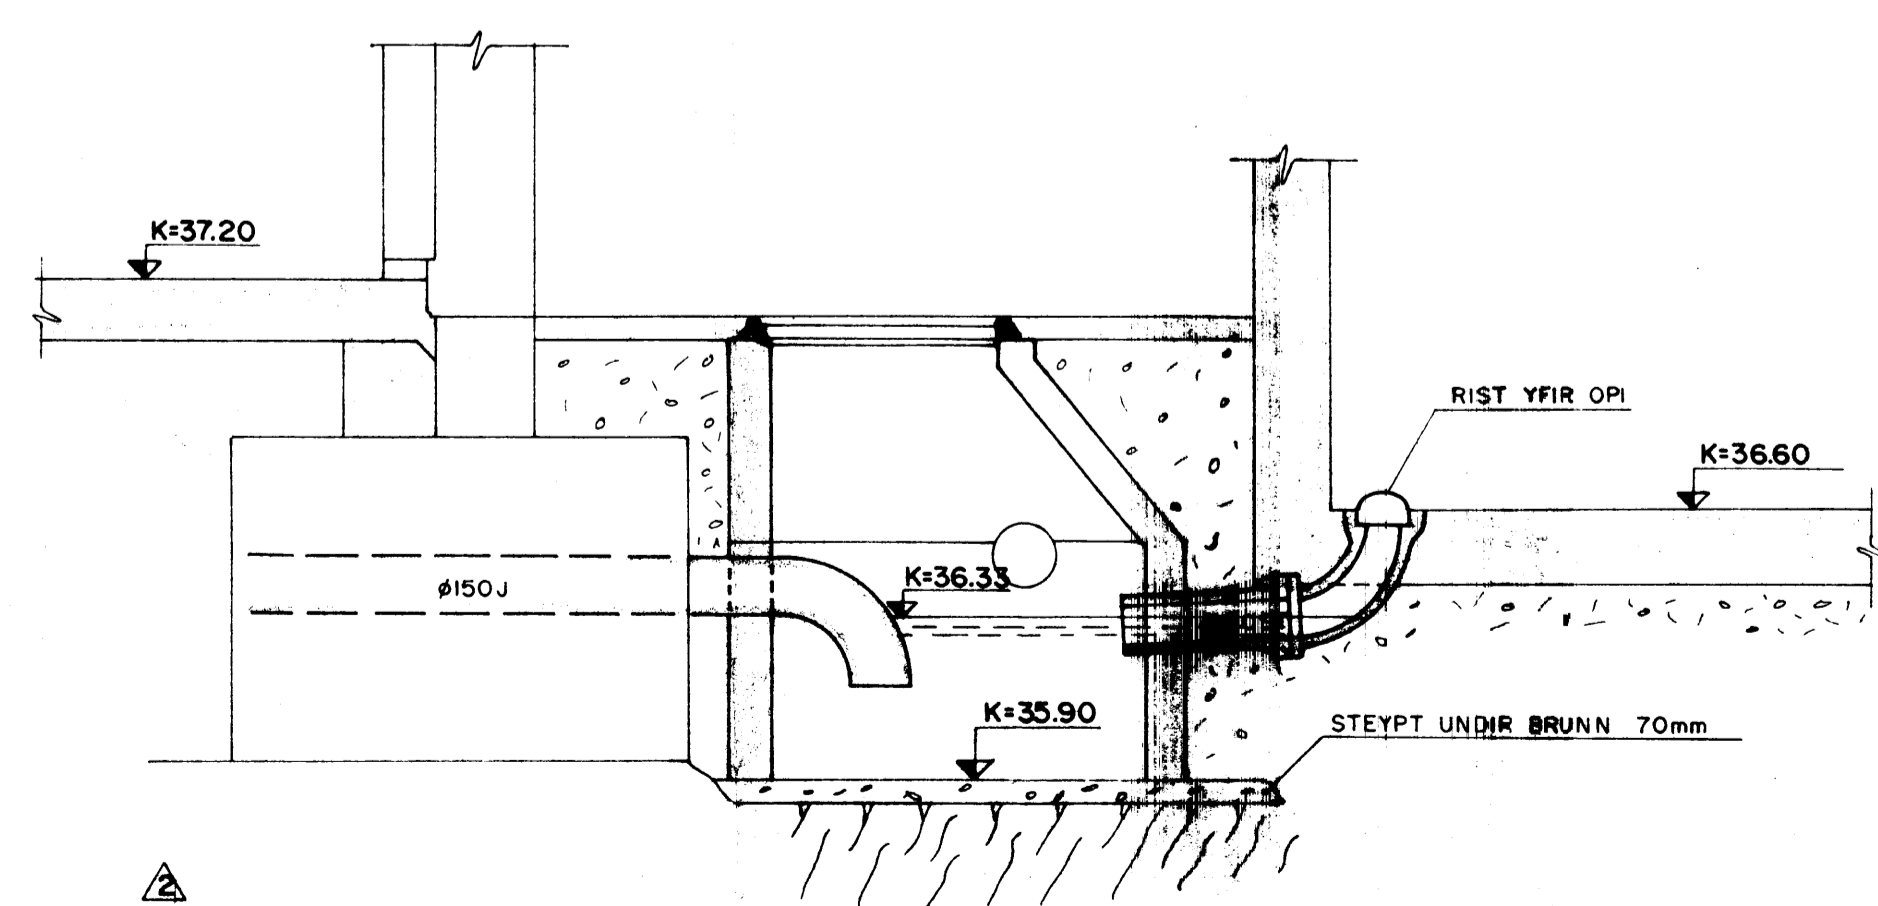

B VATNSLÁSBRUNNUR MED SANDFANGI
K-700 1:20

030406 LÖGN STEKKUÐ Í #150
 030408 VATNSLÁSBRUNNUR, TÆNGING ÞAKNIÐURFALLA
 030321 LÖGN Í GUFUÁF, BREYTING Á STOFNI

FJARHITUN VESTMANNAEYJA KYNDISTÖÐ FRÁRENNSLISLAGNIR		FJARHITUN hf VERKFRÆSTOFA BORGARTÚNI 17 105 REYKJAVÍK Sími 28055
--	--	---

HANNA HM.G. SAMP	TEIKNAR GMI	YFRF. H.H.J.	DAGA 11.02.1986	KVARN 1:20 1:50 1:200	NR. 542-01 K-700
------------------------	----------------	-----------------	--------------------	--------------------------------	------------------------