




SNID A-A, m=1:5

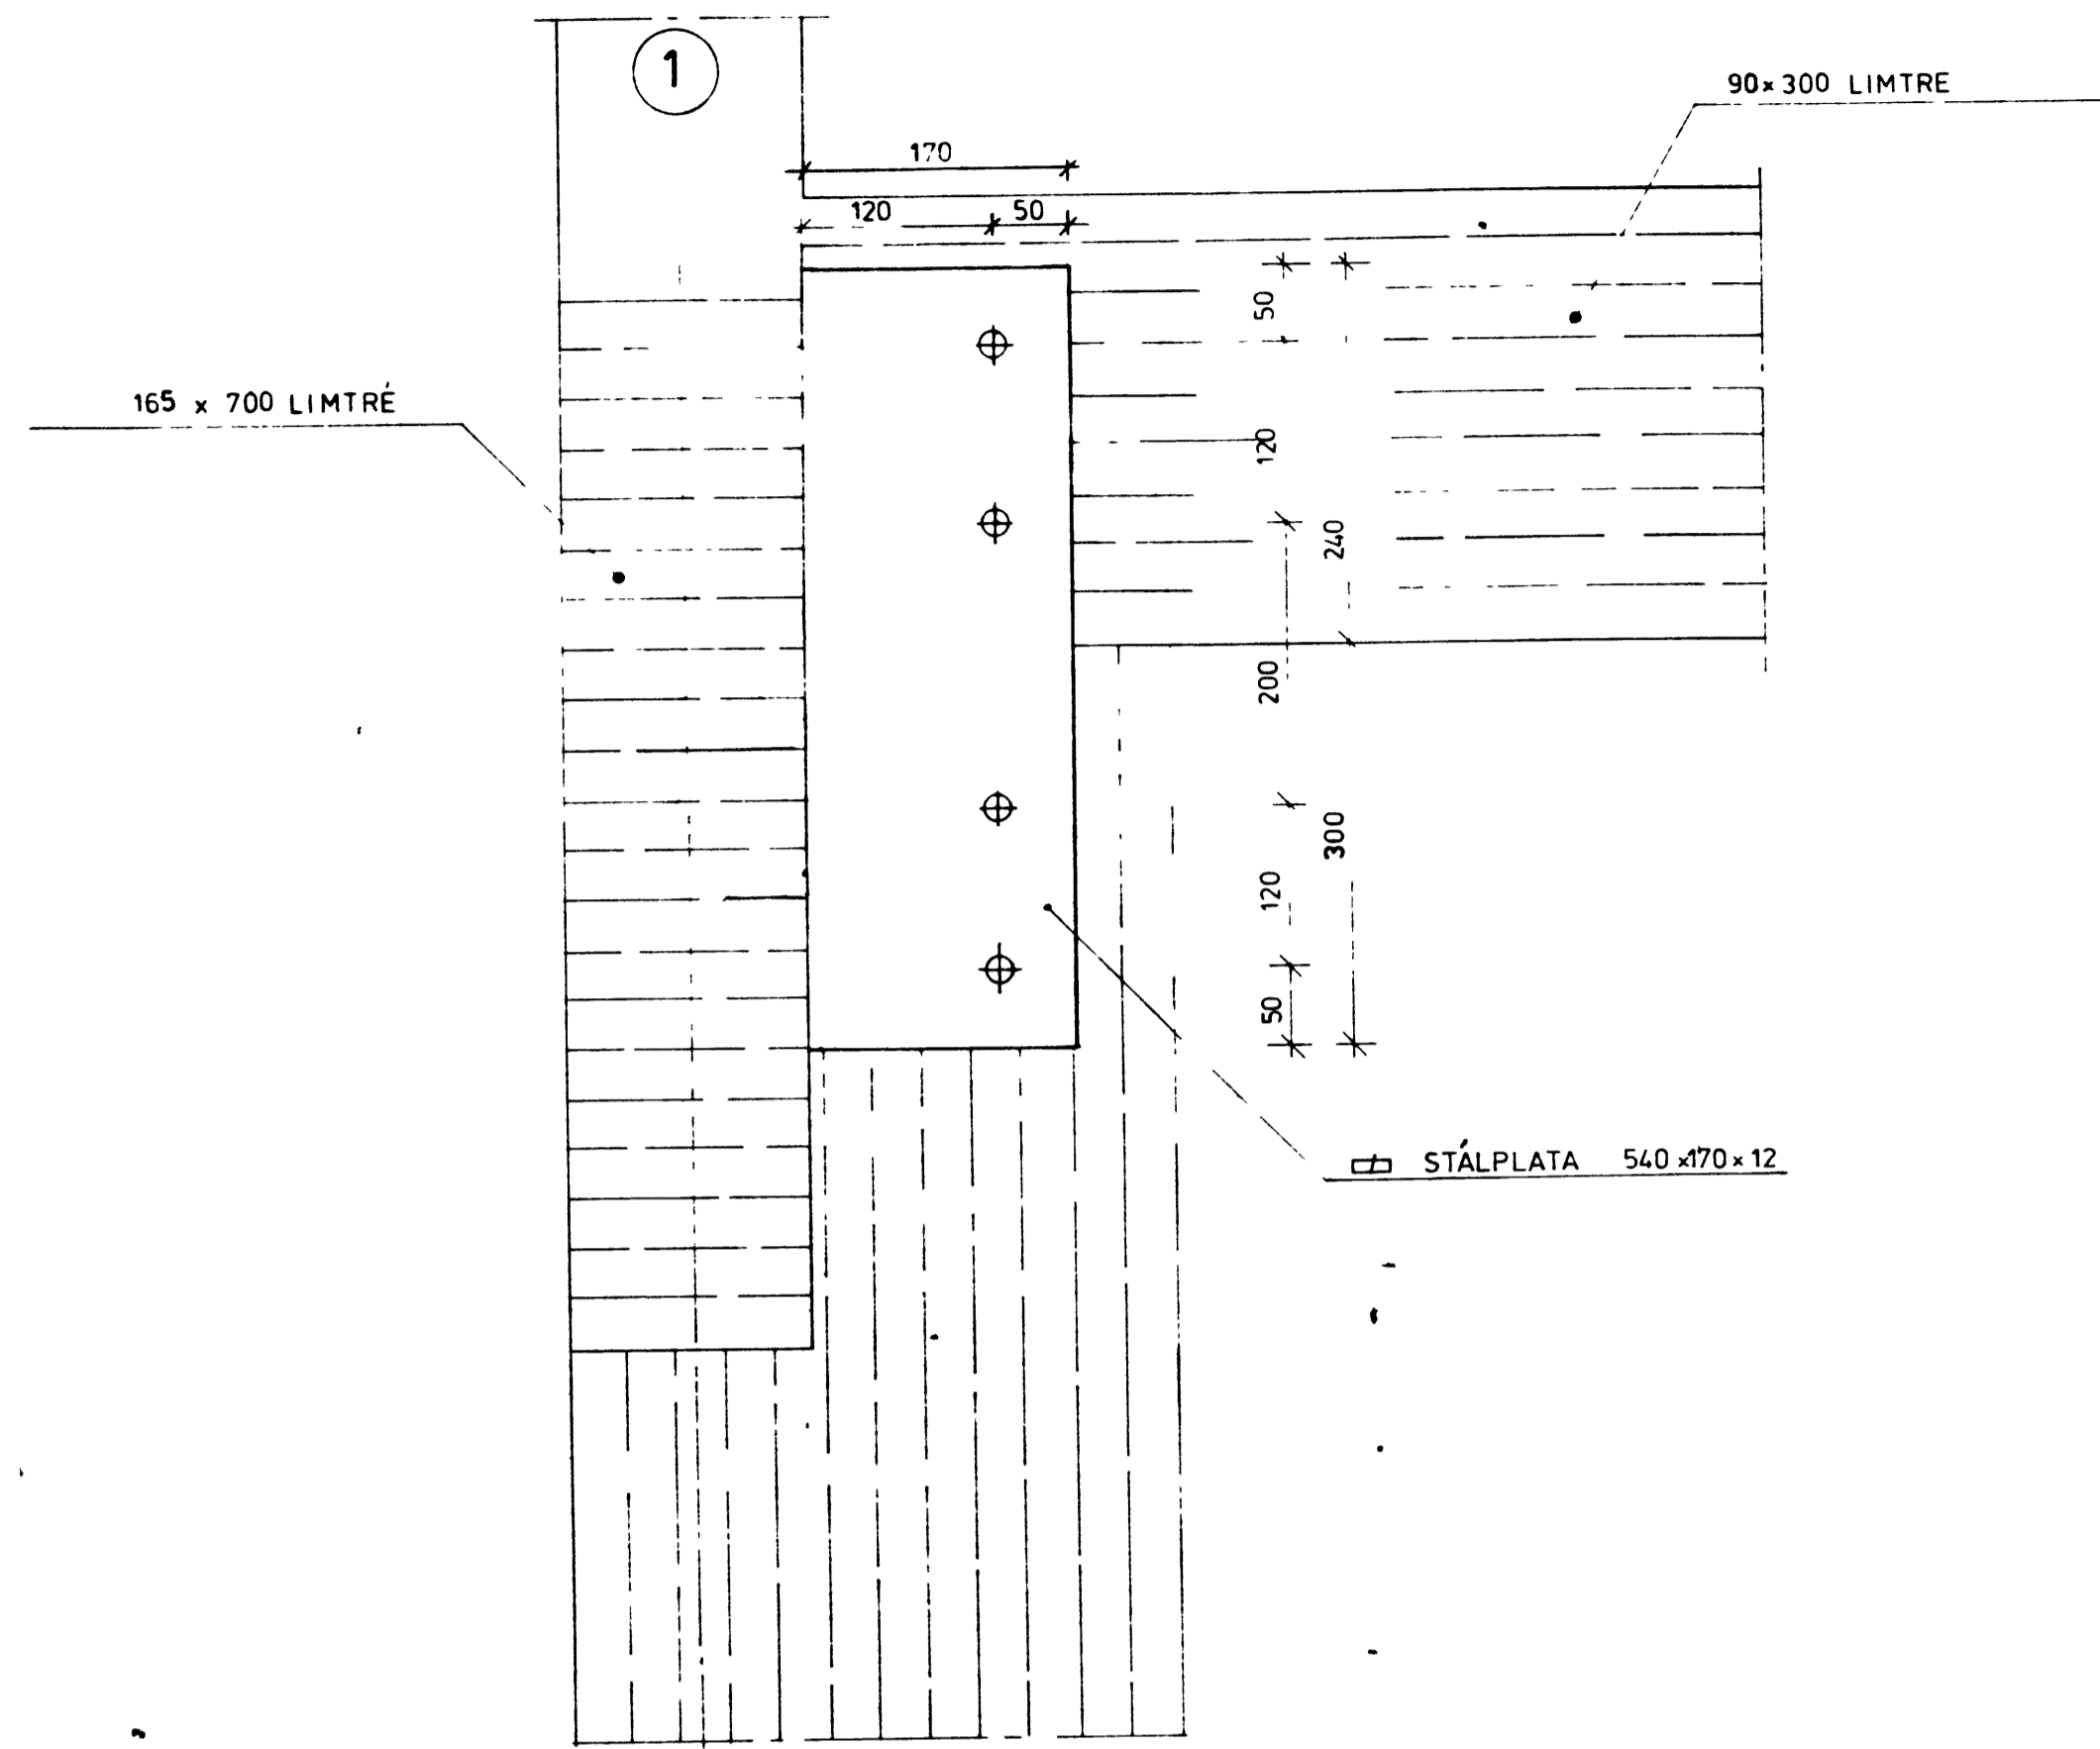

SNID B-B, m=1:5

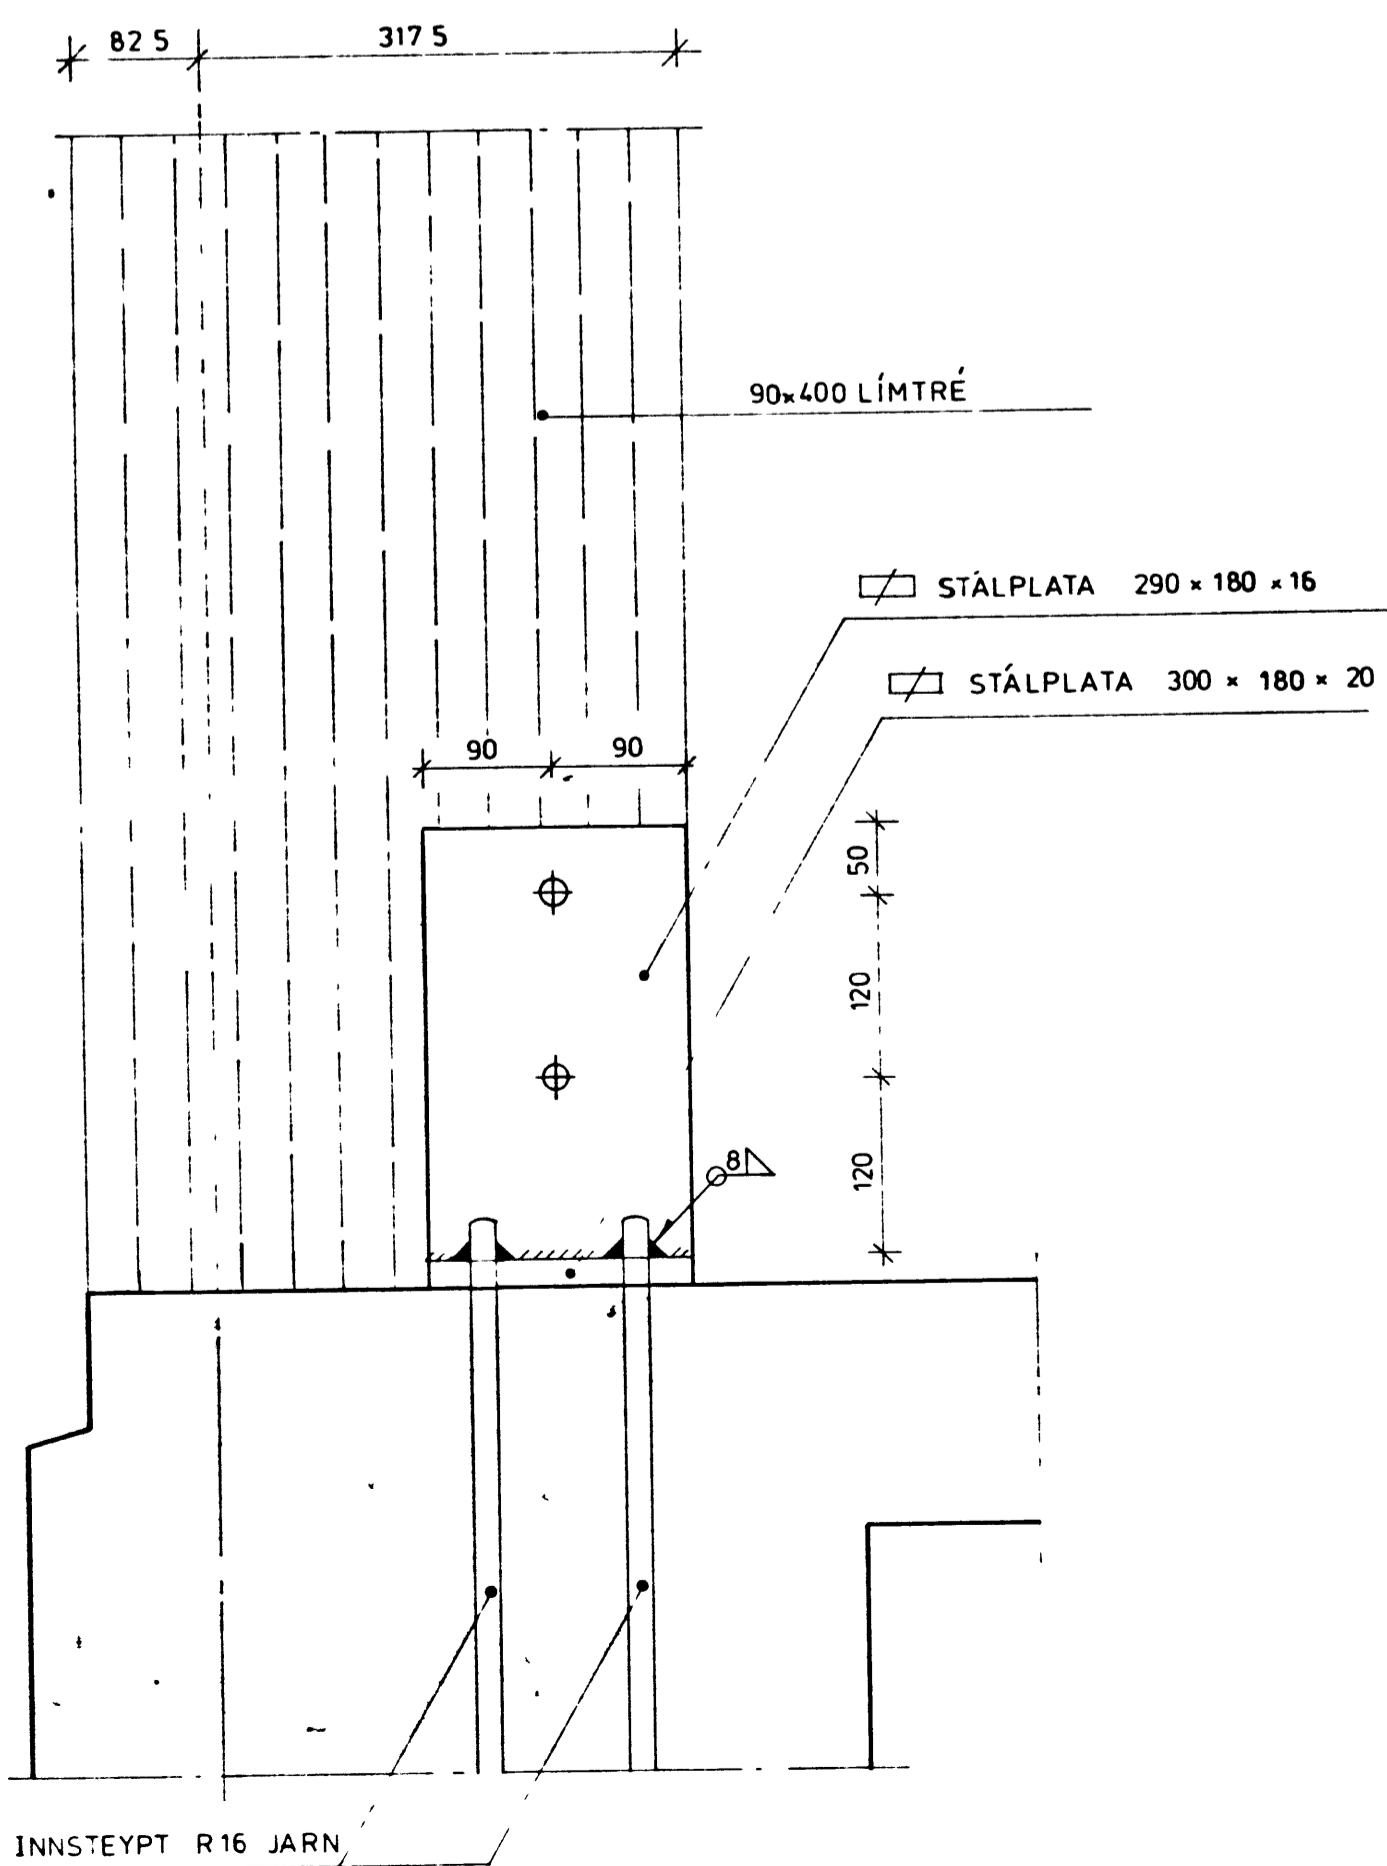


DEILI P, m=1:5

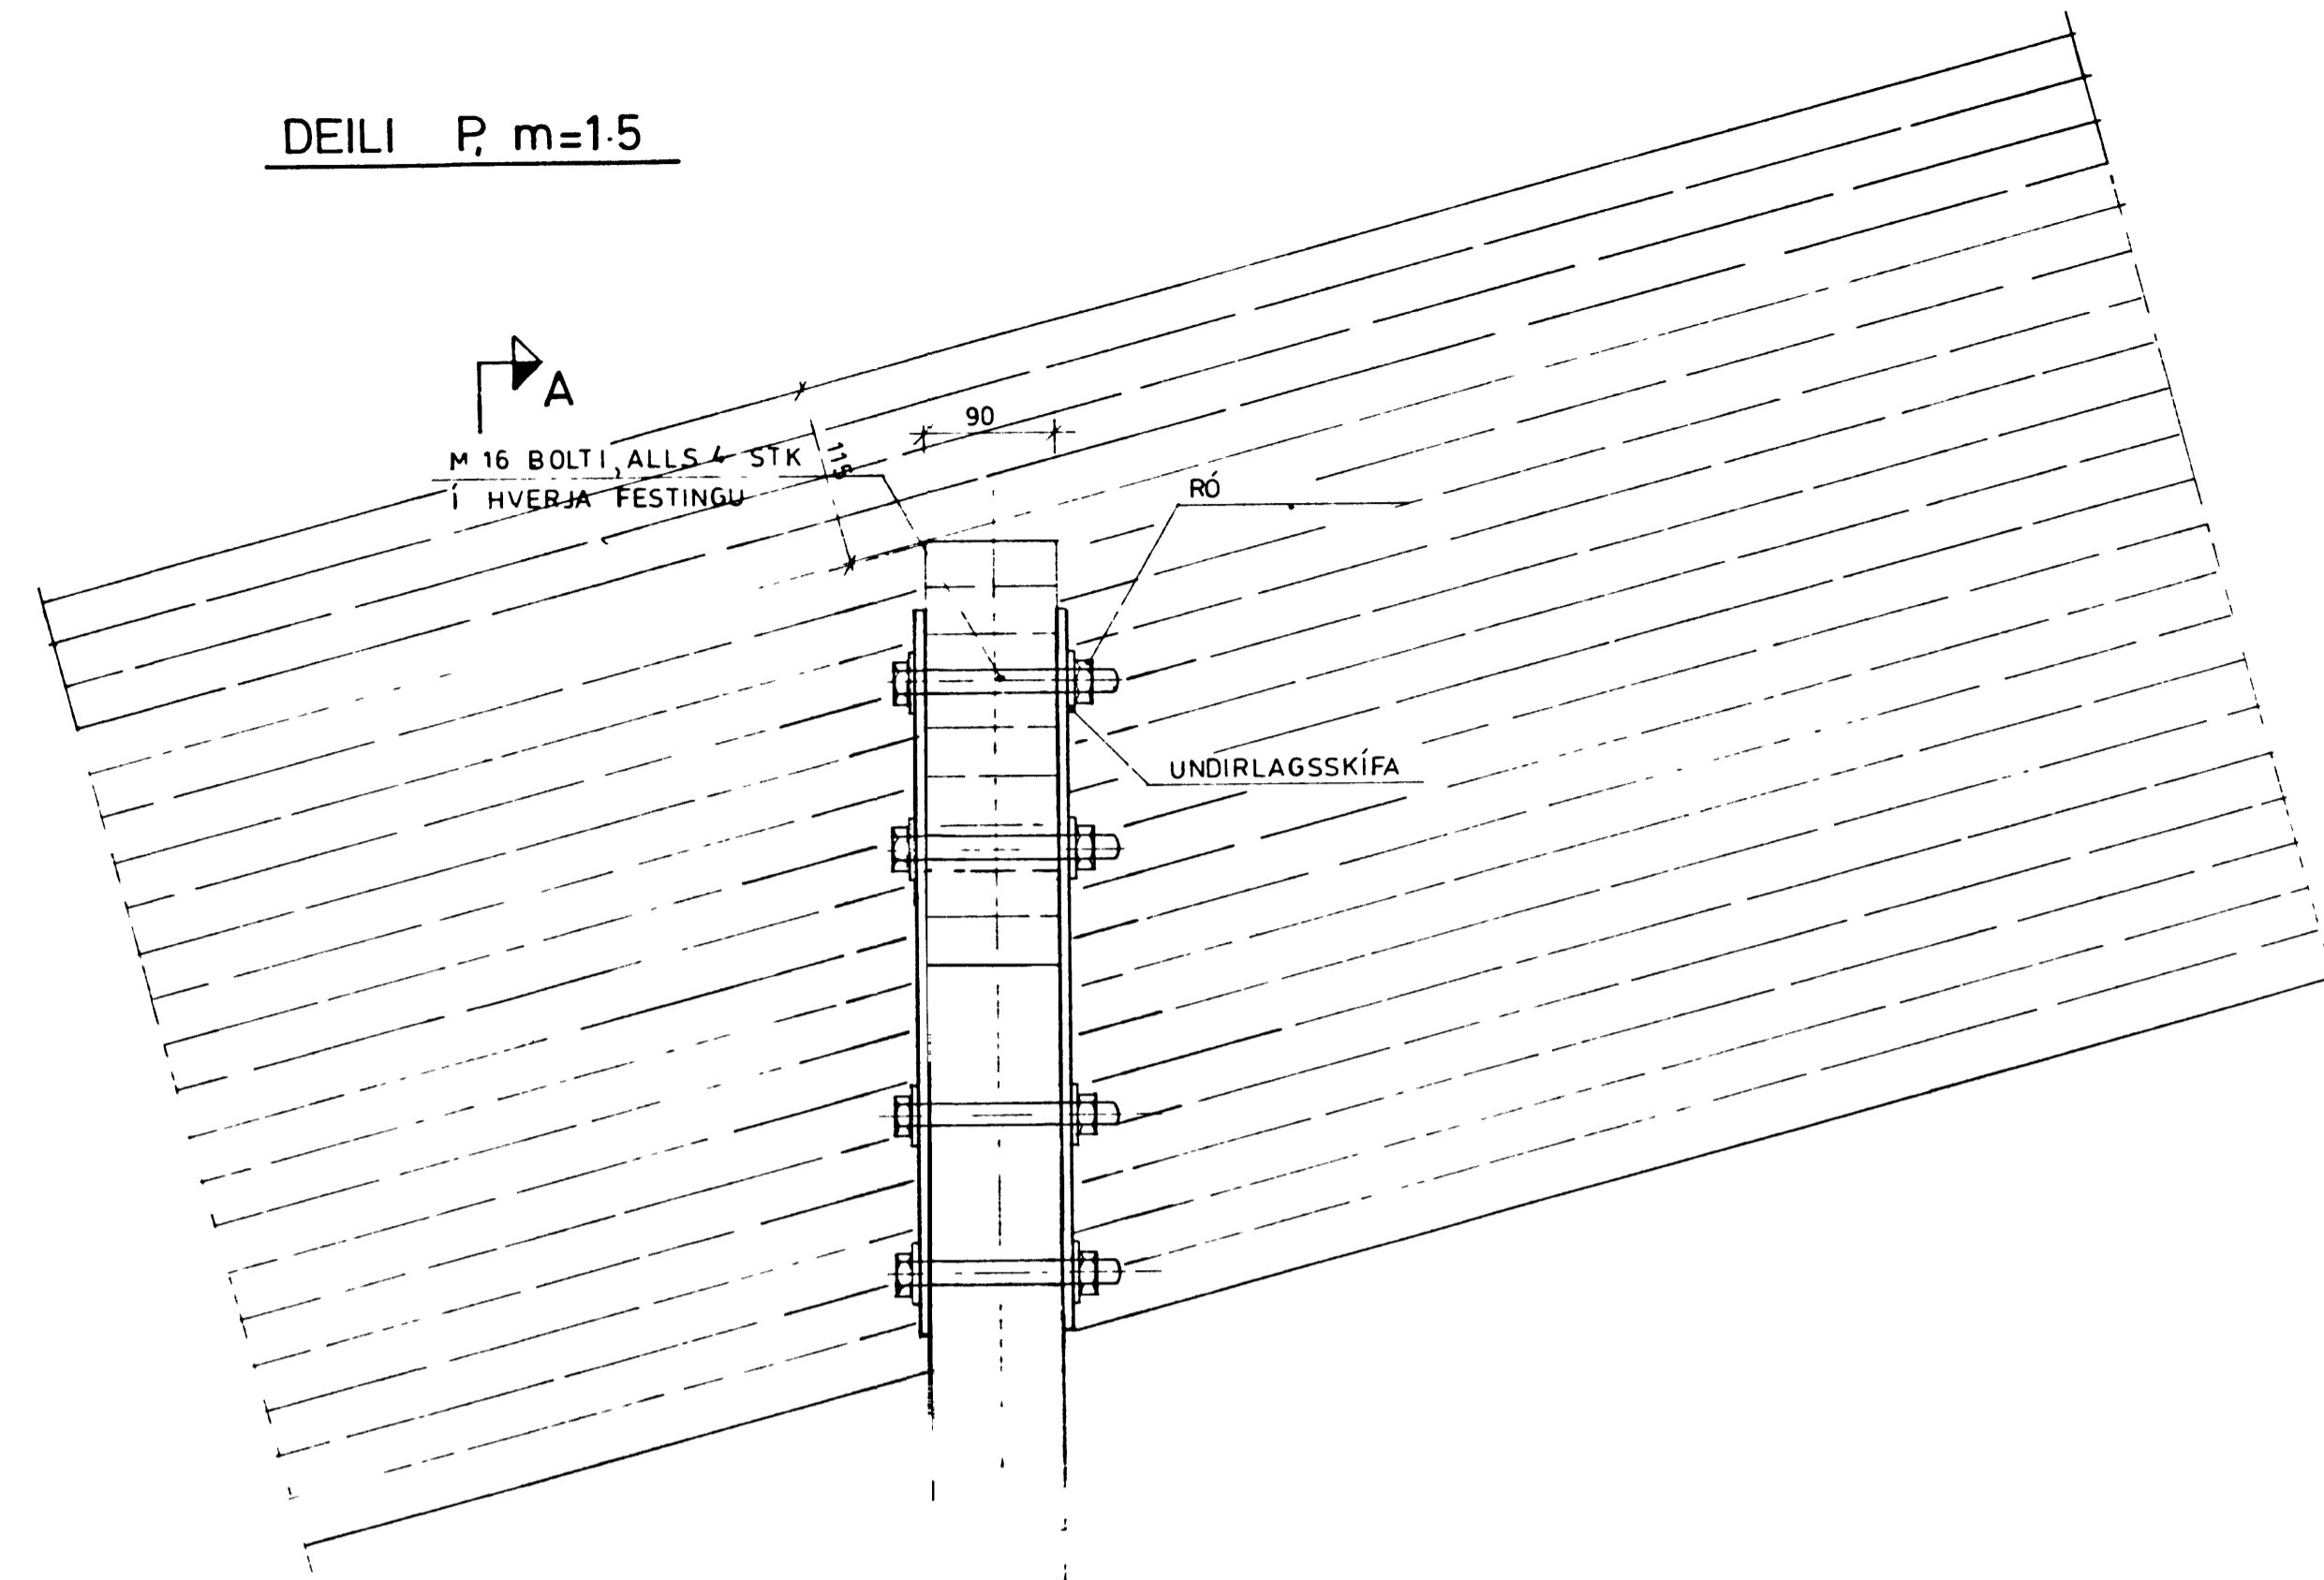

A

DEILI Q, m=1:5

B

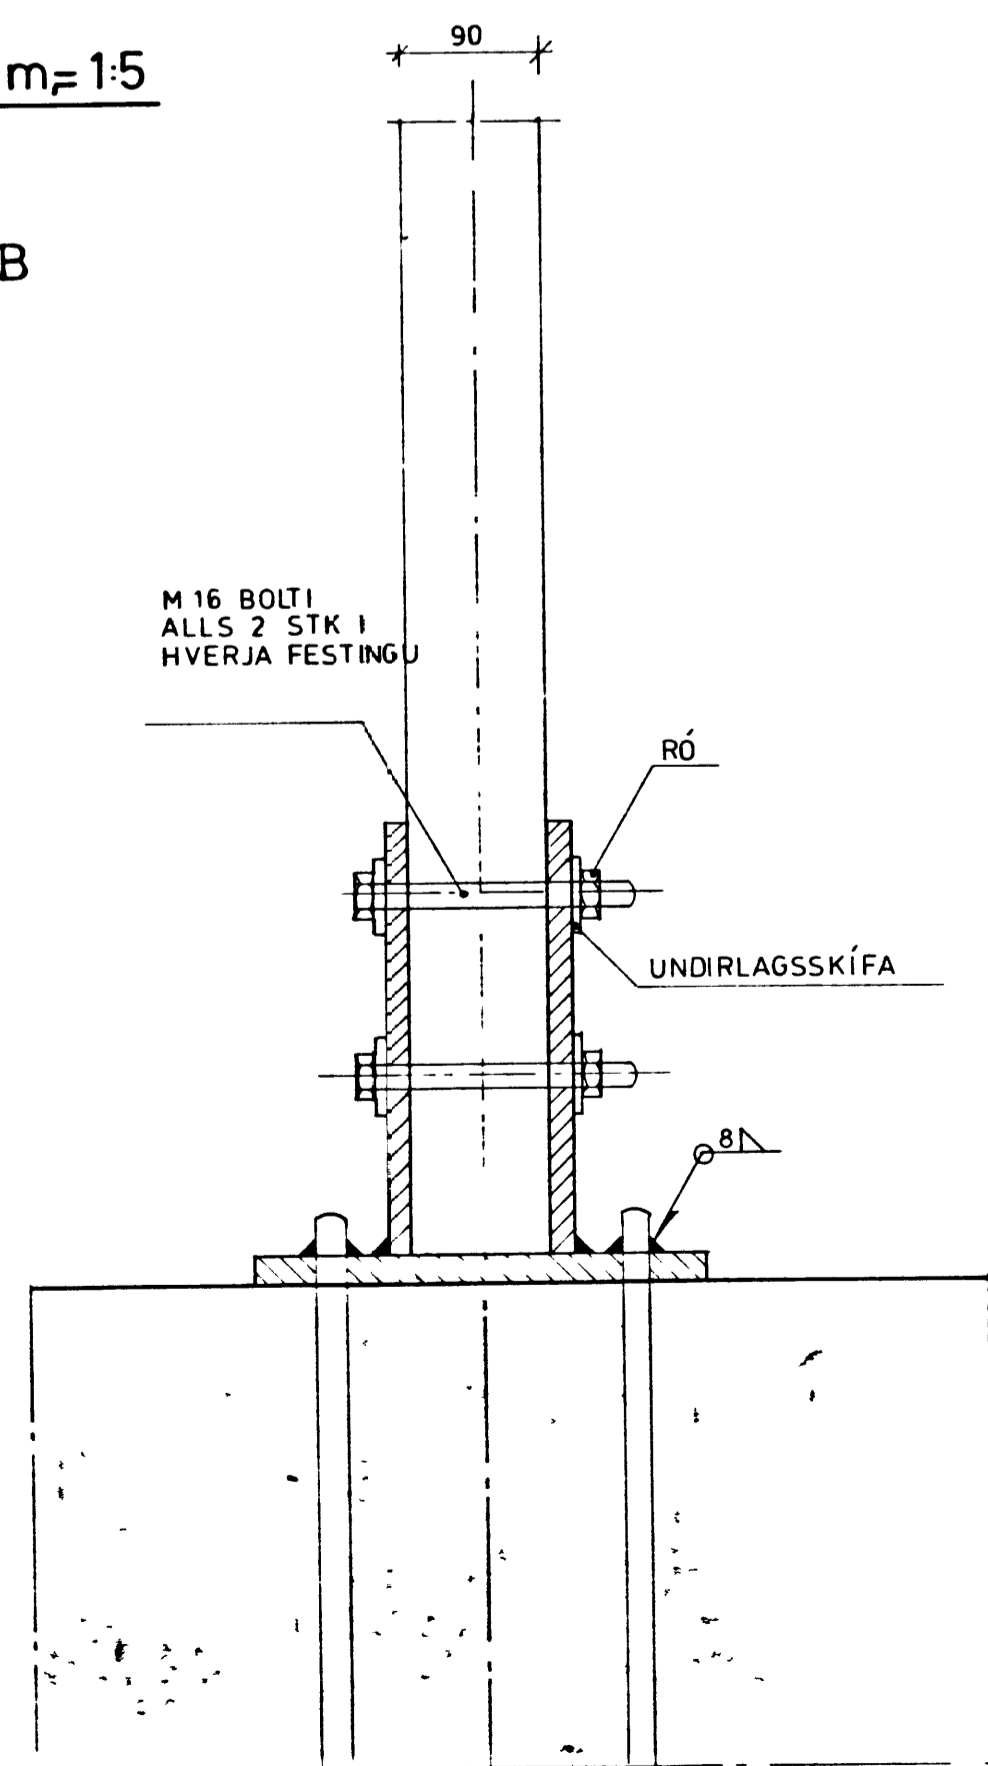

B

AFSTADA DEILA, SJÁ TEIKN NR 542-519

FJARHITUN Í VESTMANNAEYJUM KYNDISTOD		FJARHITUN hf VERKFRÆÐISTOFA	
DEILI P OG Q FESTING Á LÍMTRÉAS OG GAFLSÚLU		ALFTAMYRI 9 105 REYKJAVÍK SÍMI 82322	
HANNAÐ H.H.J.	TEIKNAD O.M.	SAMP R.P.	DAGS 77.12.05
KVARDI 1:5		NR 542-521	