


S:\verkefni\A-VERK\02\0236safnarheim\teikn\innuteikn\0236-7A2.dwg, 01.03.04 15:33:36, \lpz\Calcomp CCL600

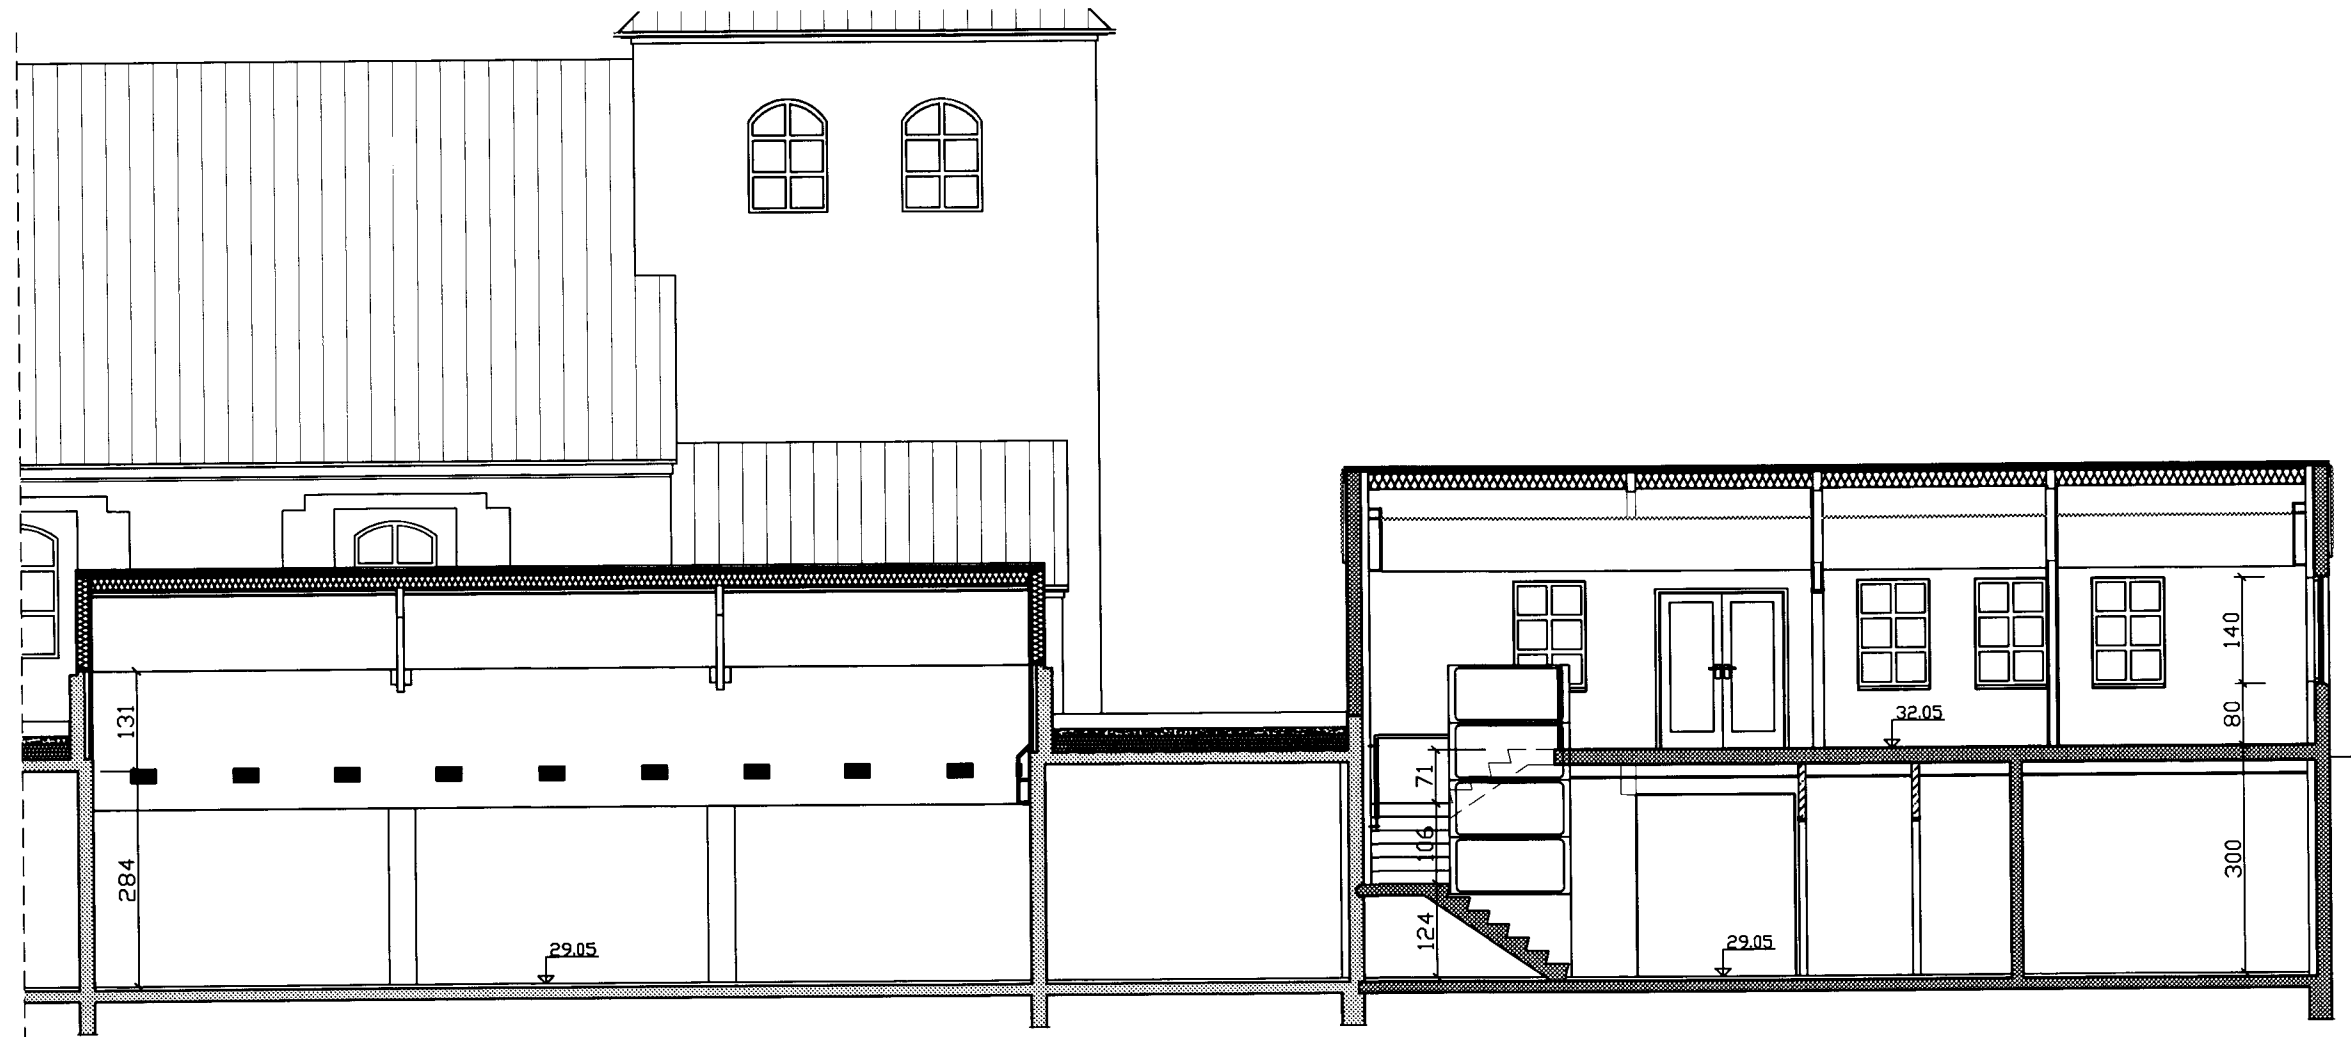

SNID B-B

SAMÞYKKT AF BYGGINGARFULLTRÚA


01.03.2004

5260

Sigurður Daníel
BYGGINGARFULLTRÚA Í VESTMANNAEYJUM

NR	DAGS.	BREYTING
A	FEB. 04	GLUGGABREYTINGAR
B	MARS 04	HURÐ H-2 STÉKKUD
C		
D		
E		
F		
G		
H		

SKÝRINGAR

Teiknistofa PZ ehf
Ráðgjafarverkfræðipjónusta  FRV
Kirkjuvegi 23 900 Vestmannaeyjum Sími 481-2711 Fax 481-3076
Heimasíða <http://www.teiknistofa.is> Netfang pz@teiknistofa.is

Verkefni
SAFNADARHEIMILI LANDAKIRKJU
VESTMANNAEYJUM
Verkefni
SNID B-B
LOFTAEFNI

Dags.	Hannað	Verk.nr	Mælikvarði
SEPT. 03	PZ	0236	1:50
Yfirarið	Teiknað	Teikn.nr	Breyting
	EA	115	b

Samþykkt