



*[Handwritten signature]*

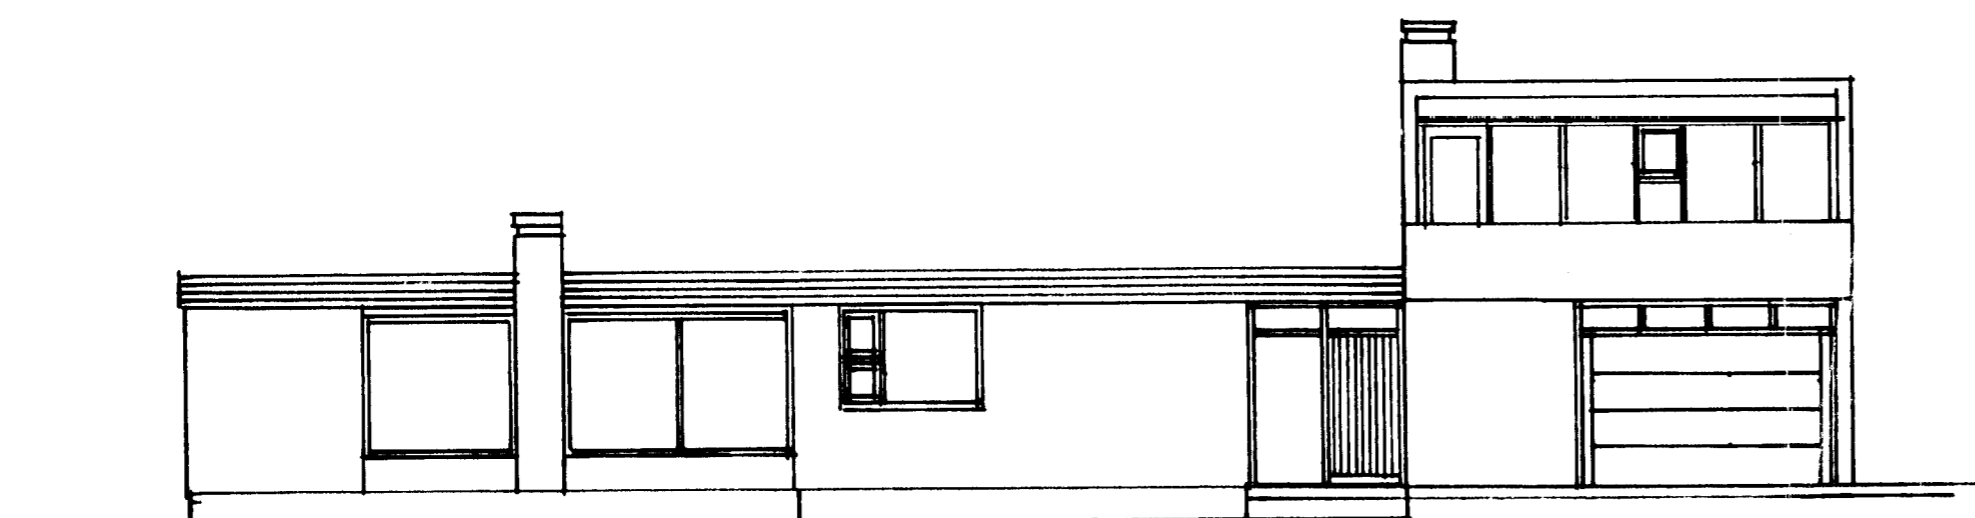


Norður

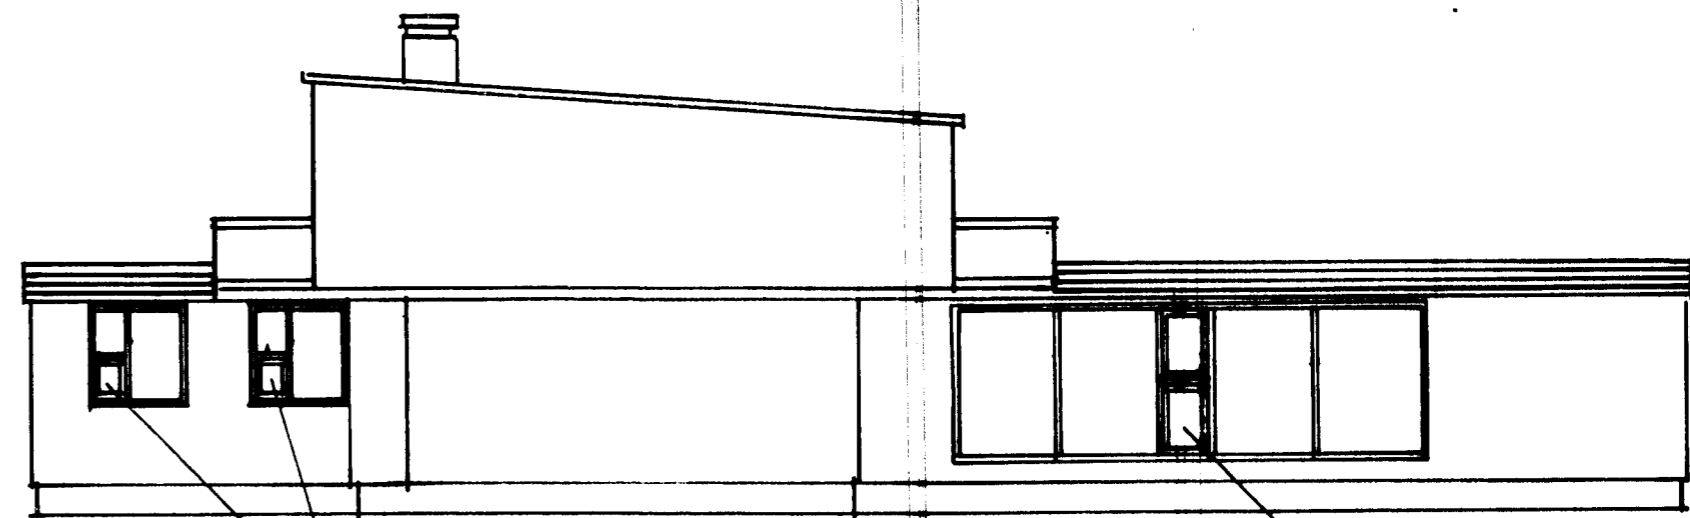

Björgunargop  
50 x 60 cm


Vestur

Björgunargop  
60 x 90 cm

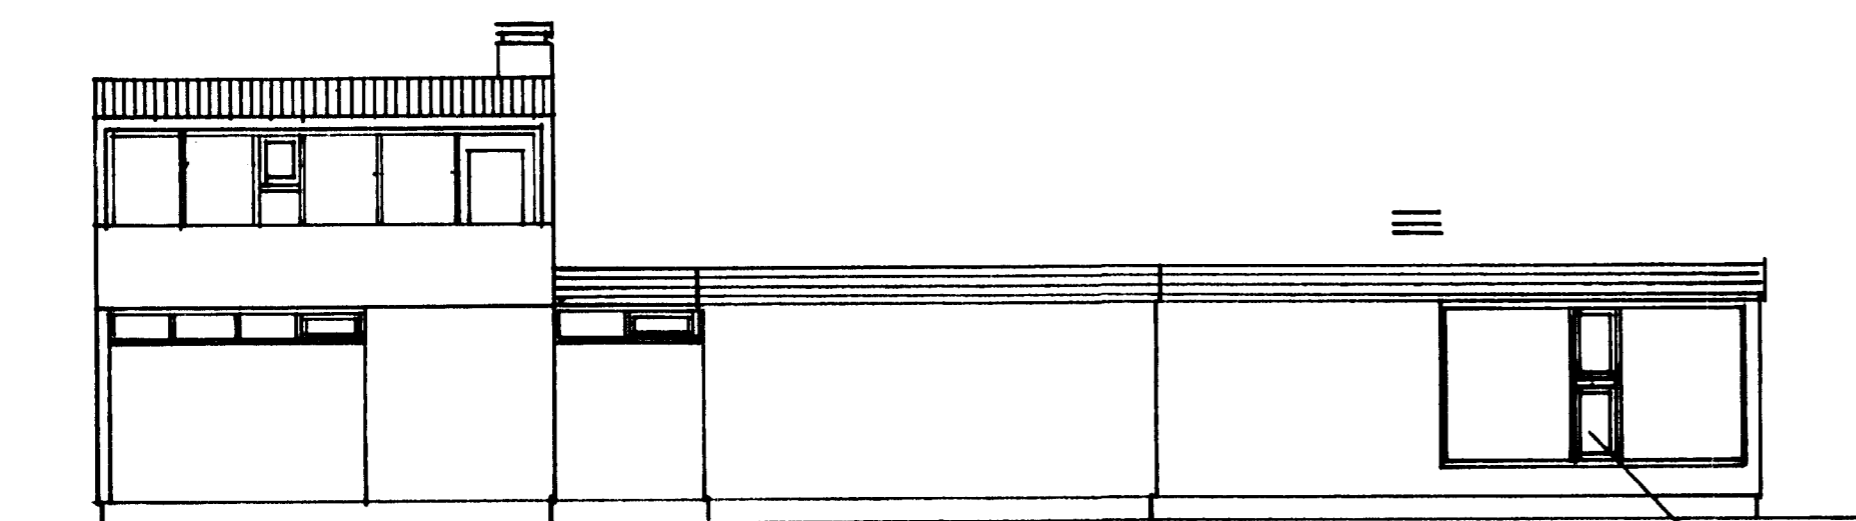

Suður

Björgunargop  
60 x 90 cm

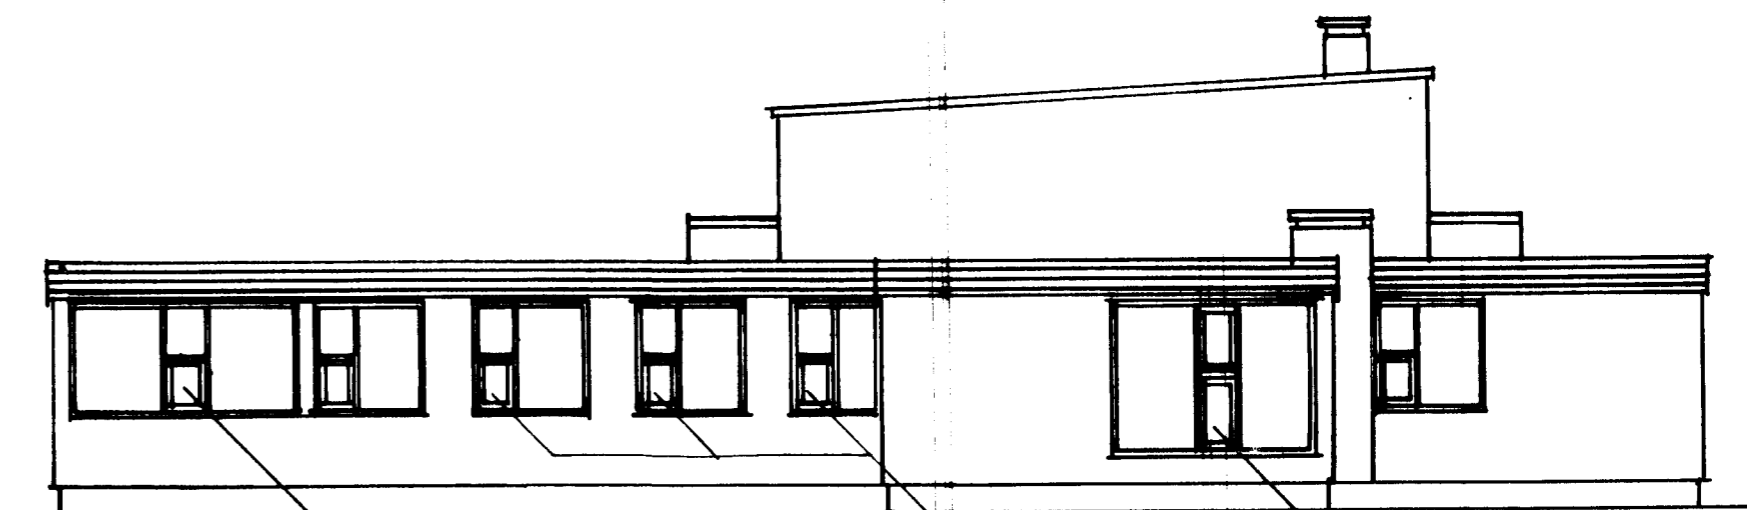

Björgunargop með  
opnlegum fögum  
op 50 x 60 cm

Austur

Björgunargop  
60 x 90 cm

|                       |  |
|-----------------------|--|
| Málh<br>1:100         | Kirkjuvegur 101                        |
| Tíðni<br>10-4<br>2003 | Breiting og gluggum<br>og þilskúrshurð |
|                       | Ágúst Hrauggerðsson                    |